


BUILDING-C FLOOR PLAN LVL 1

Cambie & 35th
Project Address

IBI GROUP
IBI|HB Architects
700 - 1285 West Pender Street
Vancouver BC V6E 4P1 Canada
tel 604 683 8797
fax 604 683 0492

Date: 04/12/2013
Project No: 34599
Scale: 1/8" = 1'-0"

A1015

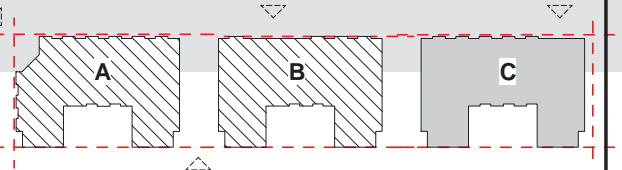



BUILDING-C FLOOR PLAN LVL 2


Cambie & 35th
Project Address



Date: 04/12/2013
Project No: 34599
Scale: 1/8" = 1'-0"

A1016

IBI GROUP
IBI|HB Architects
700 - 1285 West Pender Street
Vancouver BC V6E 4S1 Canada
tel 604 683 8797
fax 604 683 0492

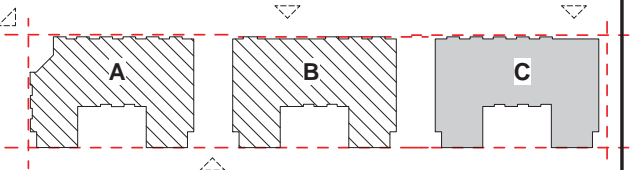



BUILDING-C FLOOR PLAN LVL 3


Cambie & 35th
Project Address



Date: 04/12/2013
Project No: 34599
Scale: 1/8" = 1'-0"

A1017

IBI GROUP
IBI/IB Architects
700 - 1285 West Pender Street
Vancouver BC V6E 4R1 Canada
tel 604 683 8797
fax 604 683 0492

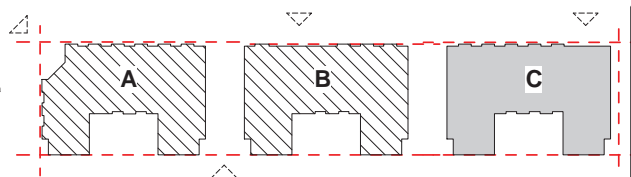



BUILDING-C FLOOR PLAN LVL 4


Cambie & 35th
Project Address




Date: 04/12/2013
Project No: 34599
Scale: 1/8" = 1'-0"

A1018

IBI GROUP
IBIHB Architects
700 - 1285 West Pender Street
Vancouver BC V6E 4R1 Canada
tel 604 683 8797
fax 604 683 0492

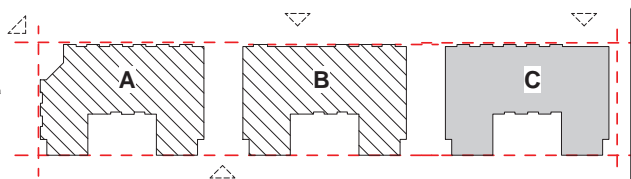

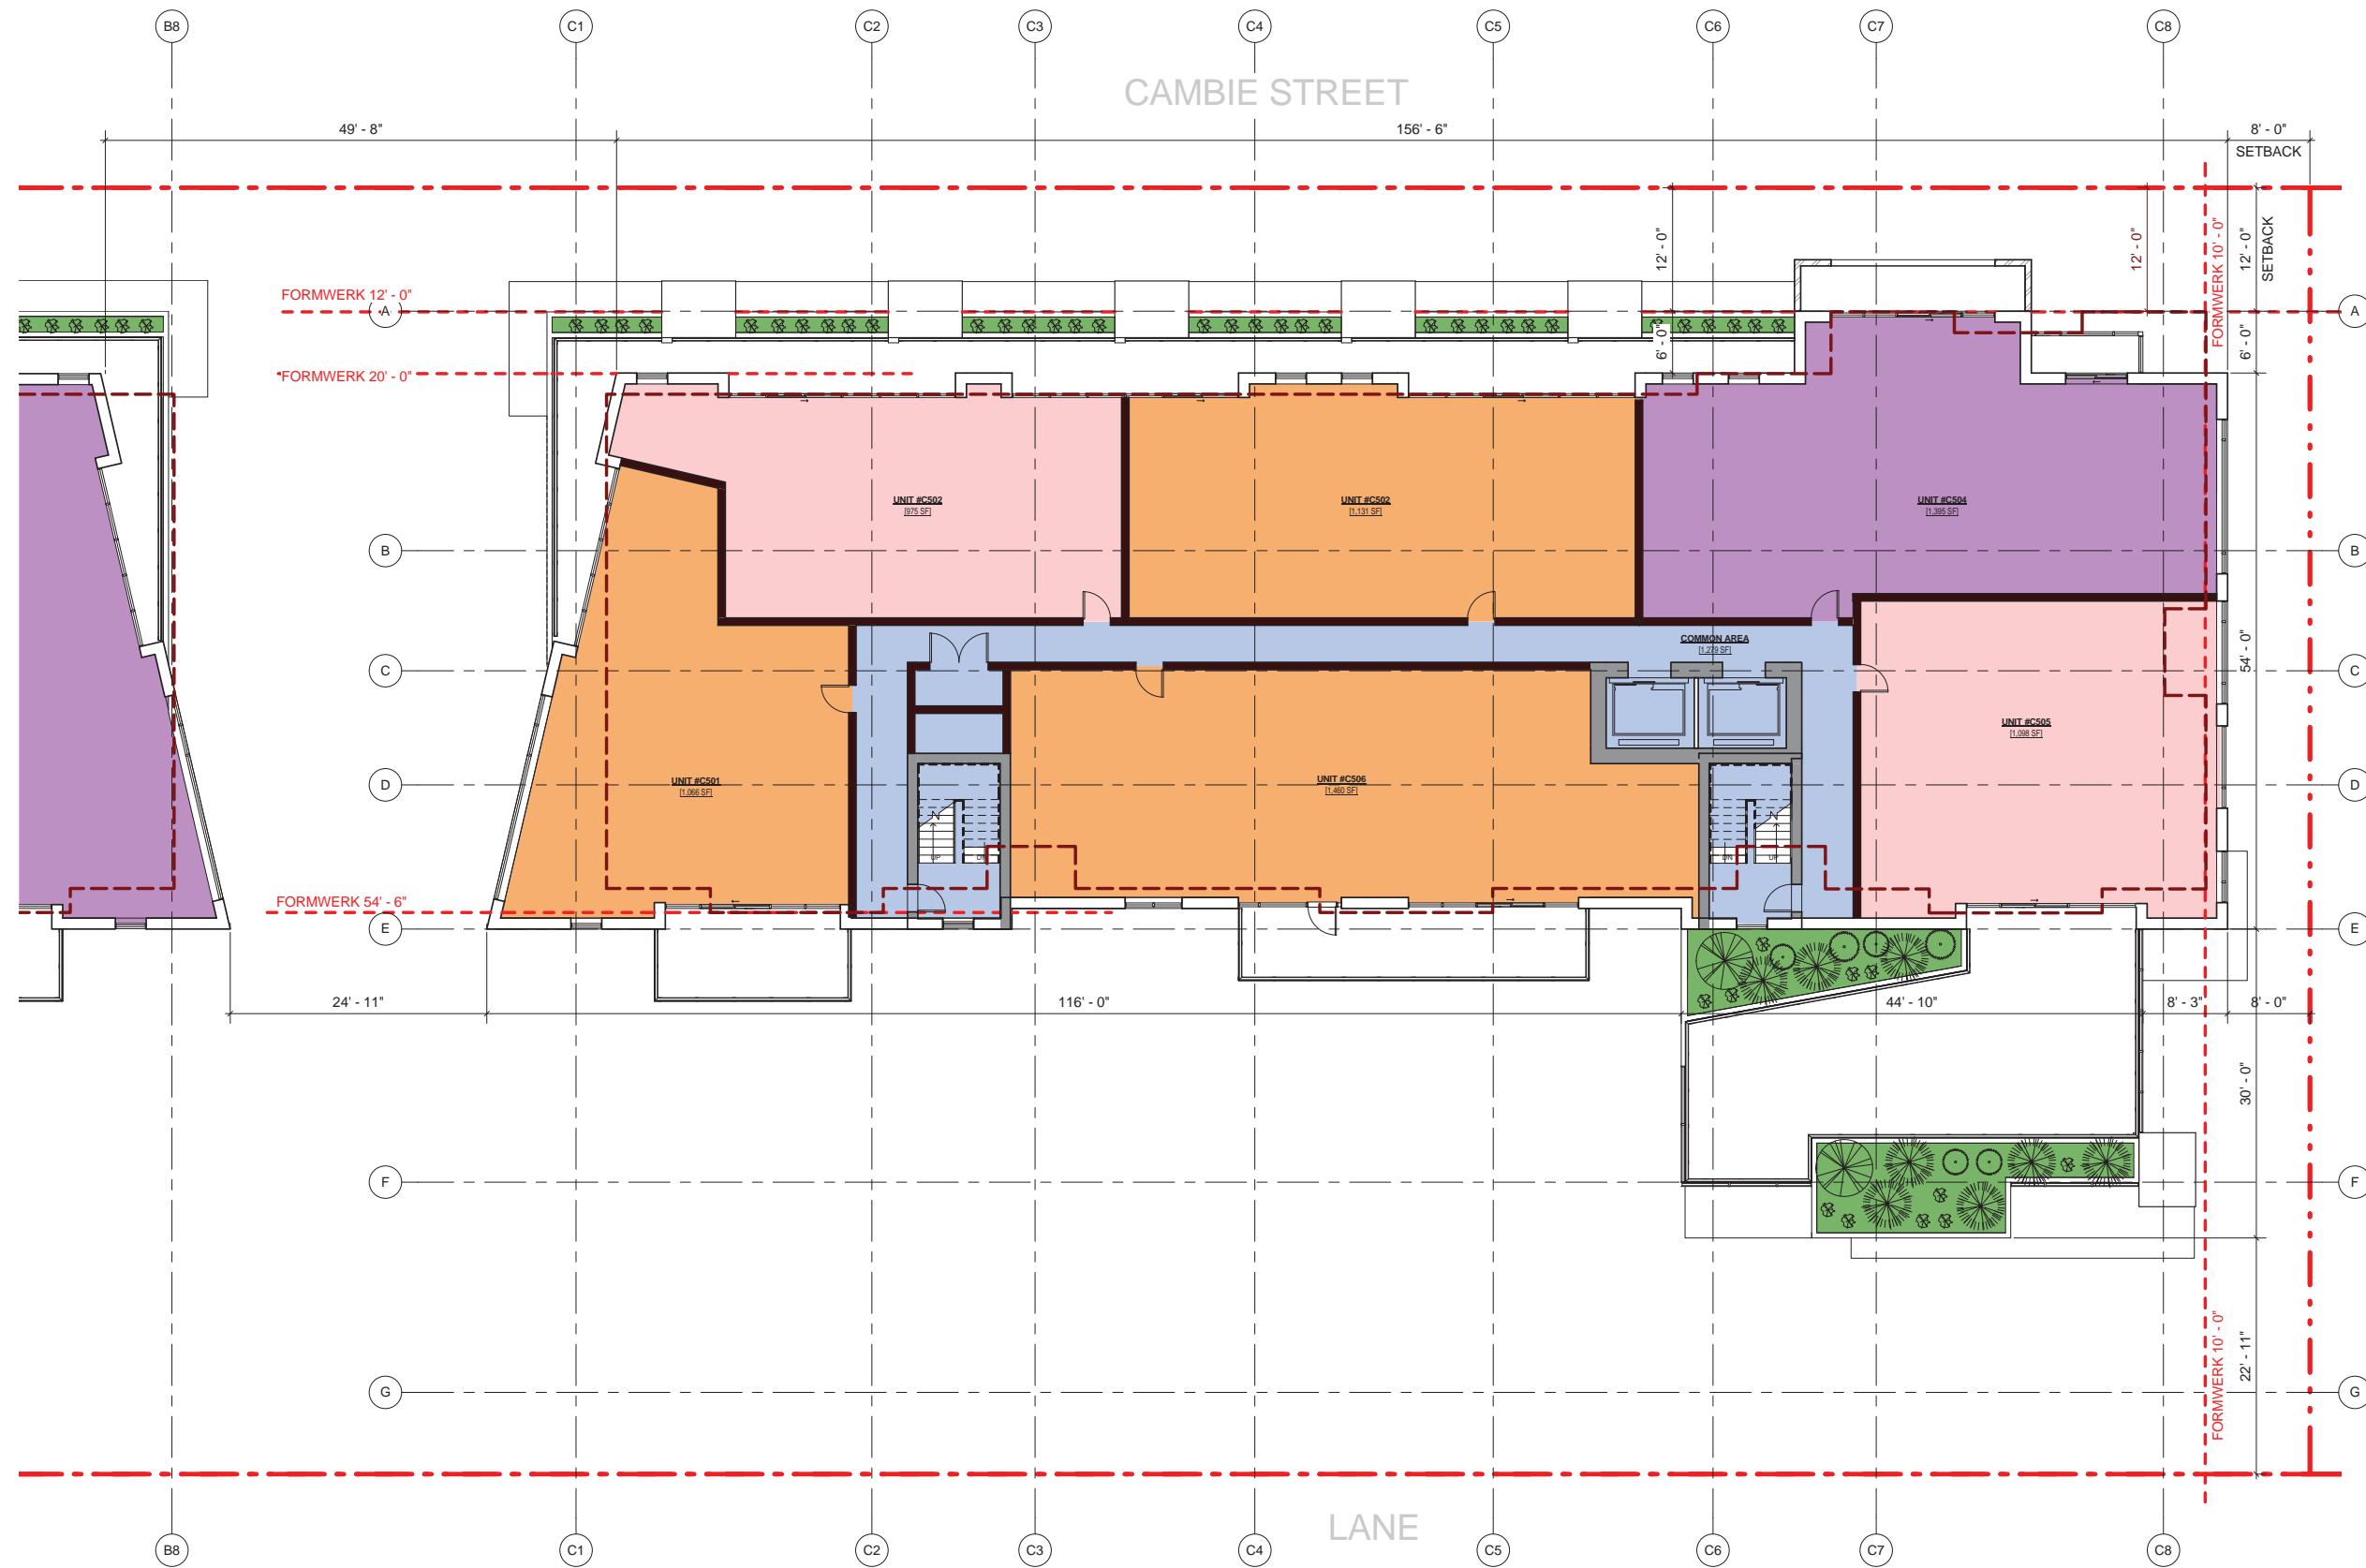

BUILDING-C FLOOR PLAN LVL 5


Cambie & 35th
Project Address




Date: 04/12/2013
Project No: 34599
Scale: 1/8" = 1'-0"

A1019

IBI GROUP
IBIHB Architects
700 - 1285 West Pender Street
Vancouver BC V6E 4P1 Canada
tel 604 683 8797
fax 604 683 0492

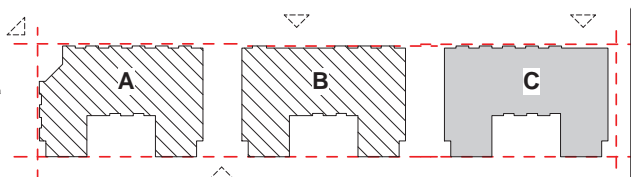

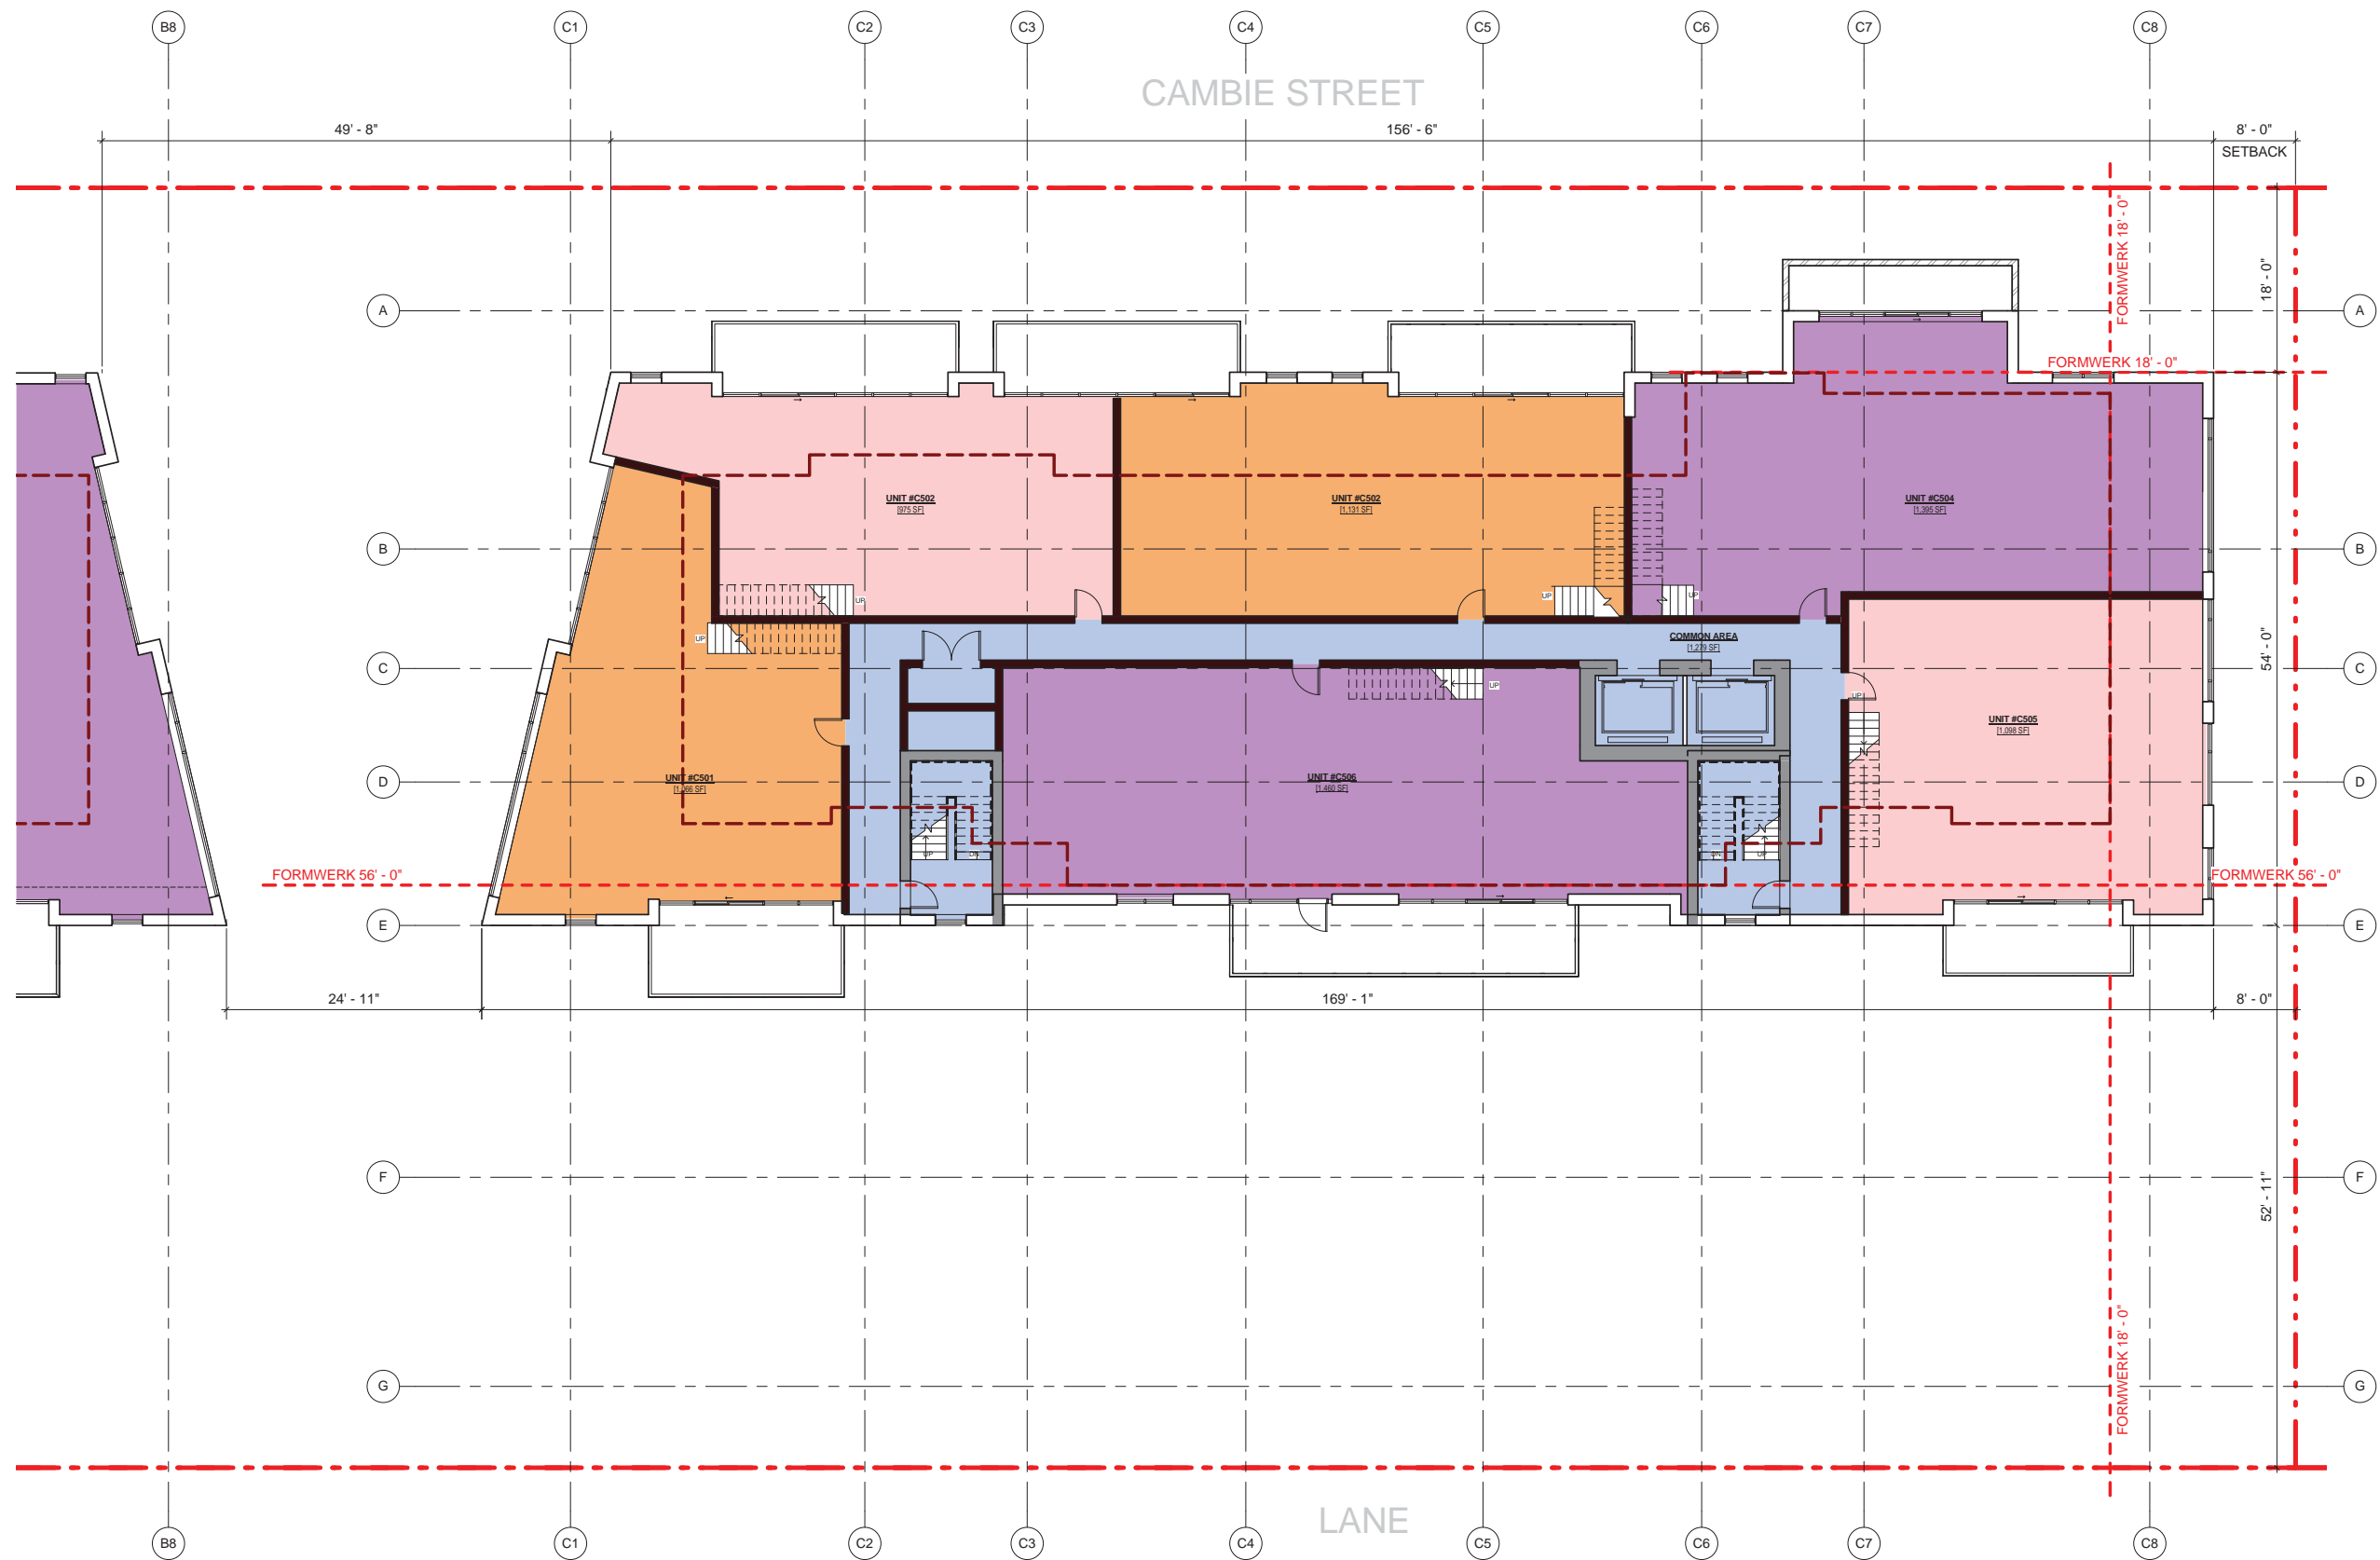

BUILDING-C FLOOR PLAN LVL 6


Cambie & 35th
Project Address




Date: 04/12/2013
Project No: 34599
Scale: 1/8" = 1'-0"

A1020

IBI GROUP
IBI/HB Architects
700 - 1285 West Pender Street
Vancouver BC V6E 4R1 Canada
tel 604 683 8797
fax 604 683 0492

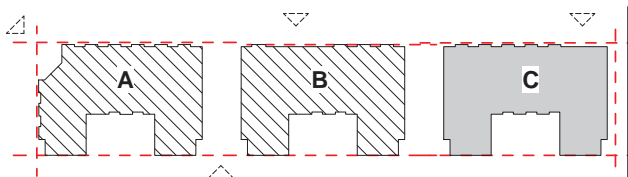

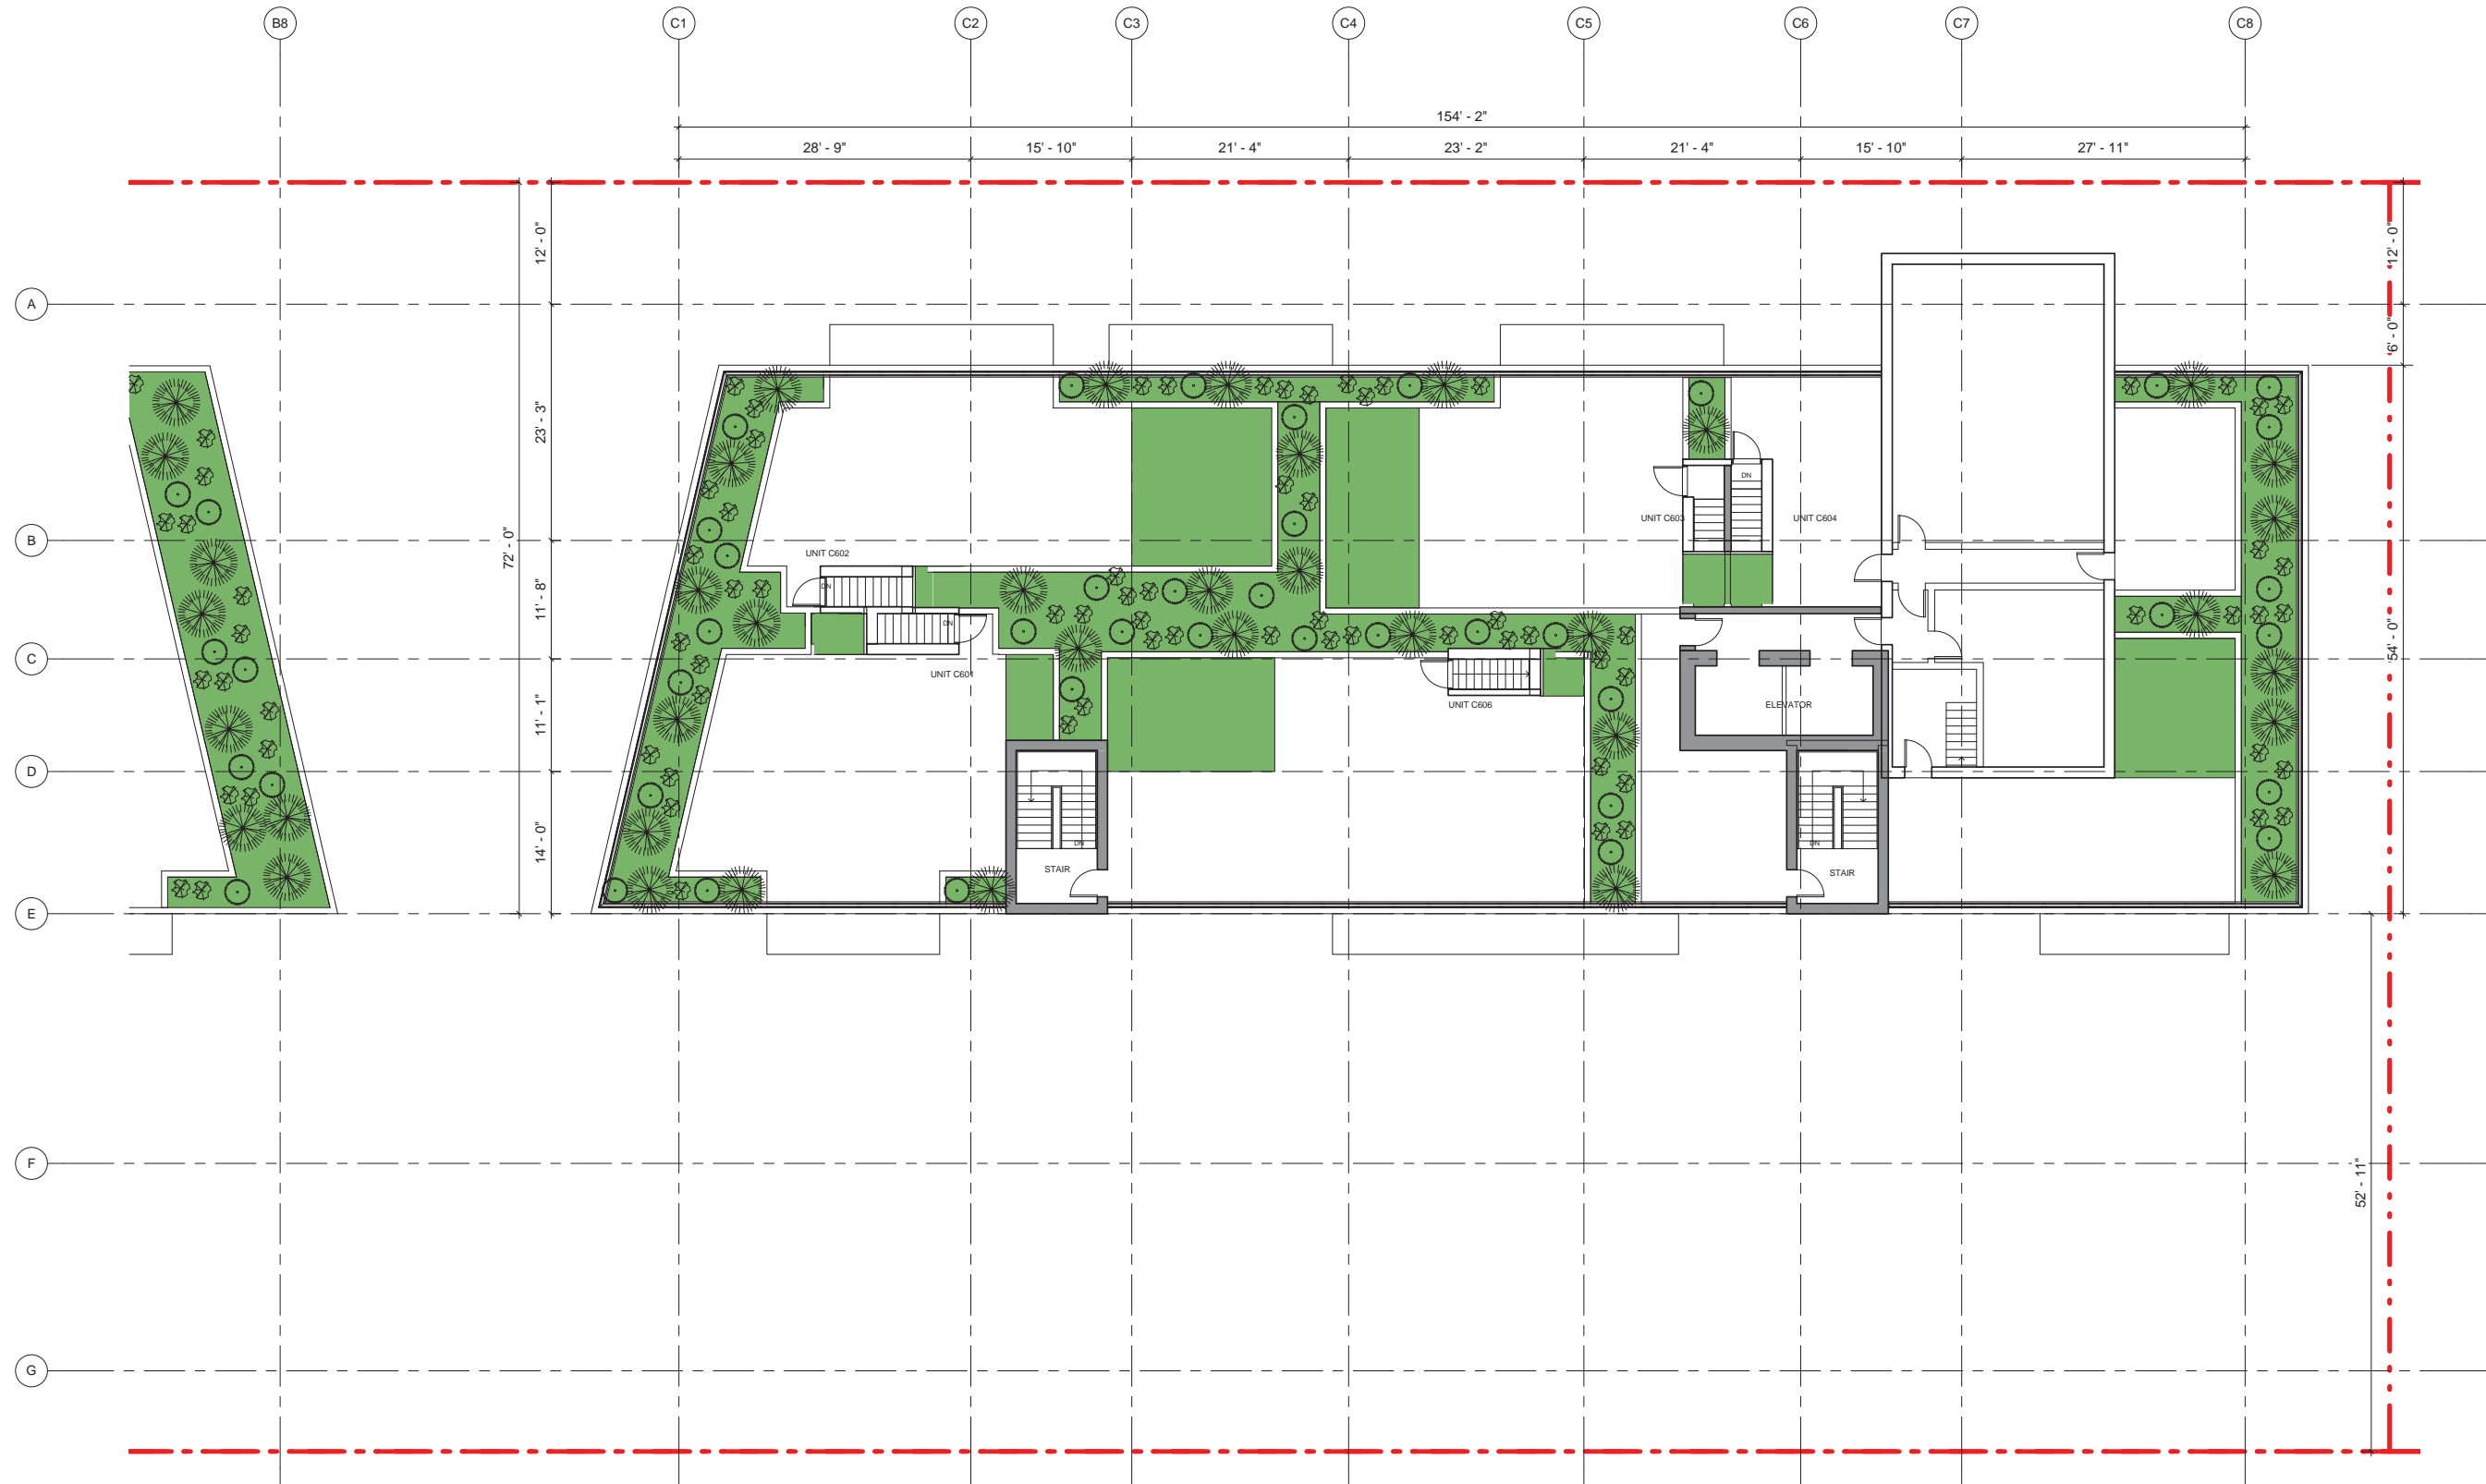

BUILDING-C ROOF PLAN

Cambie & 35th
Project Address




Date: 04/12/2013
Project No: 34599
Scale:

A1020A



IBI/IB Architects
700 - 1285 West Pender Street
Vancouver BC V6E 4R1 Canada
tel 604 683 8797
fax 604 683 0492

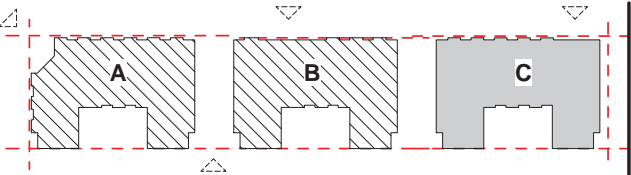



BUILDING-C MECH.ROOF PLAN

Cambie & 35th
Project Address



Date: 04/12/2013
Project No: 34599
Scale:

A1020B

IBI GROUP
IBI/HB Architects
700 - 1285 West Pender Street
Vancouver BC V6E 4R1 Canada
tel 604 683 8797
fax 604 683 0492

