


1 Level P1
A1002 Scale: 3/64" = 1'-0"

CAR PARKING
ENTRY FROM
LANEWAY

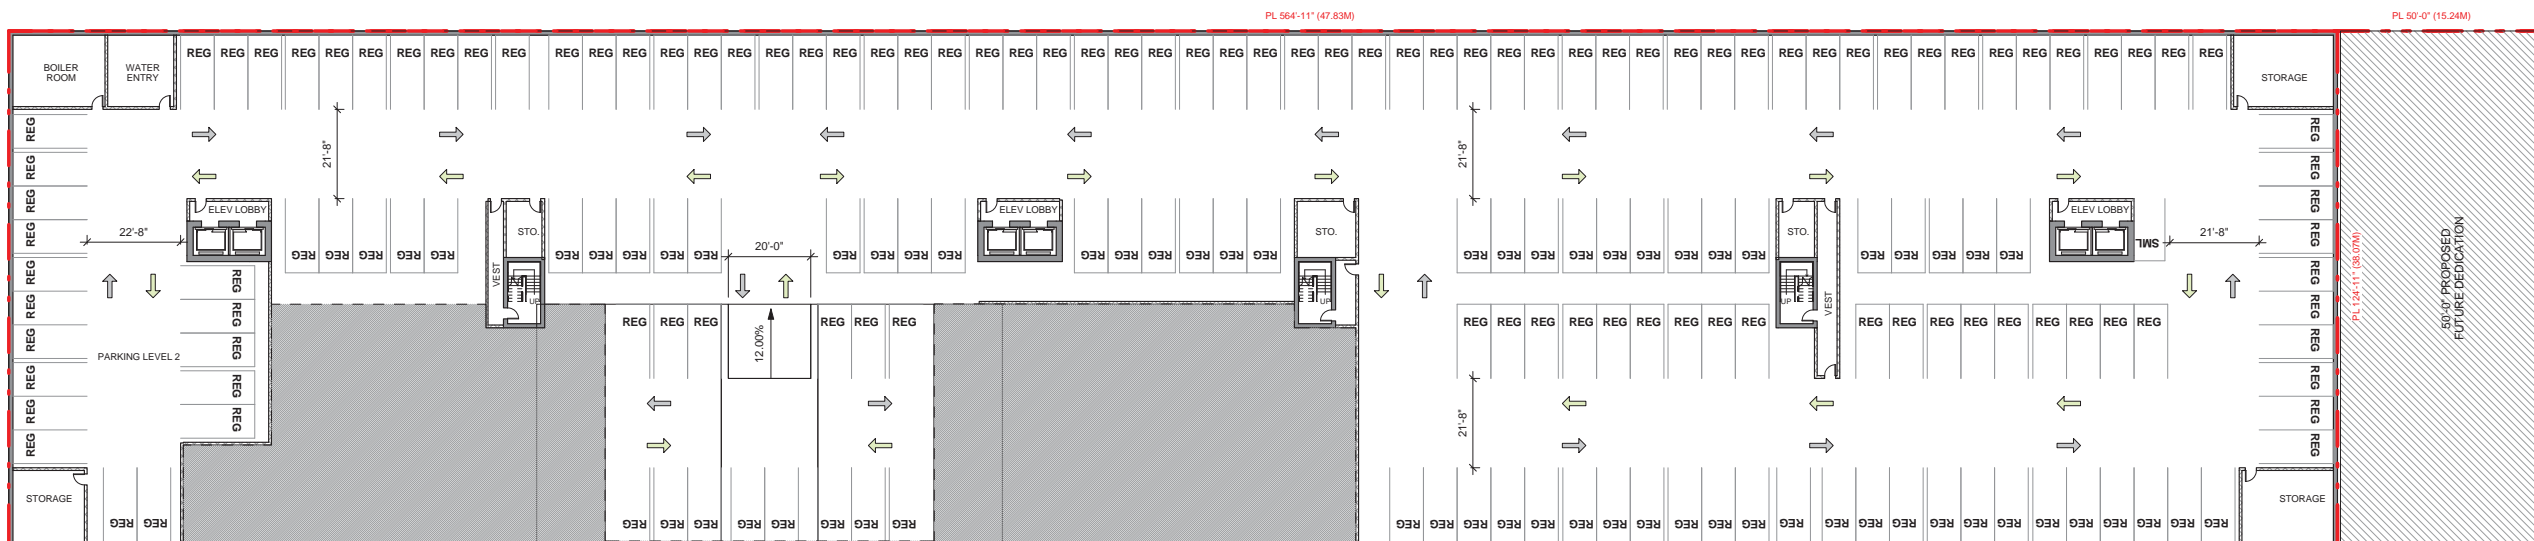

2 Level P2
A1002 Scale: 3/64" = 1'-0"

PARKING LEVEL

Cambie & 35th
Project Address

Date: 04/12/2013
Project No: 34599
Scale:

A1002