



1 Section A BLDG-A
 A3001 Scale: 1/8" = 1'-0"

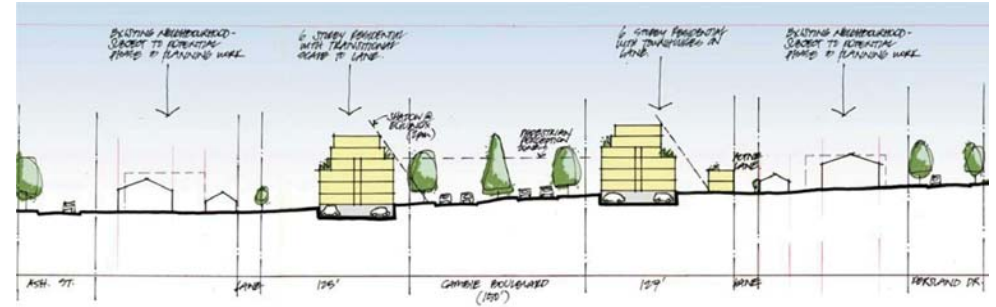


SECTION 1 BLDG-A
 Cambie & 35th
 Project Address

Date: 04/12/2013
 Project No: 34599
 Scale: 1/8" = 1'-0"

A3001

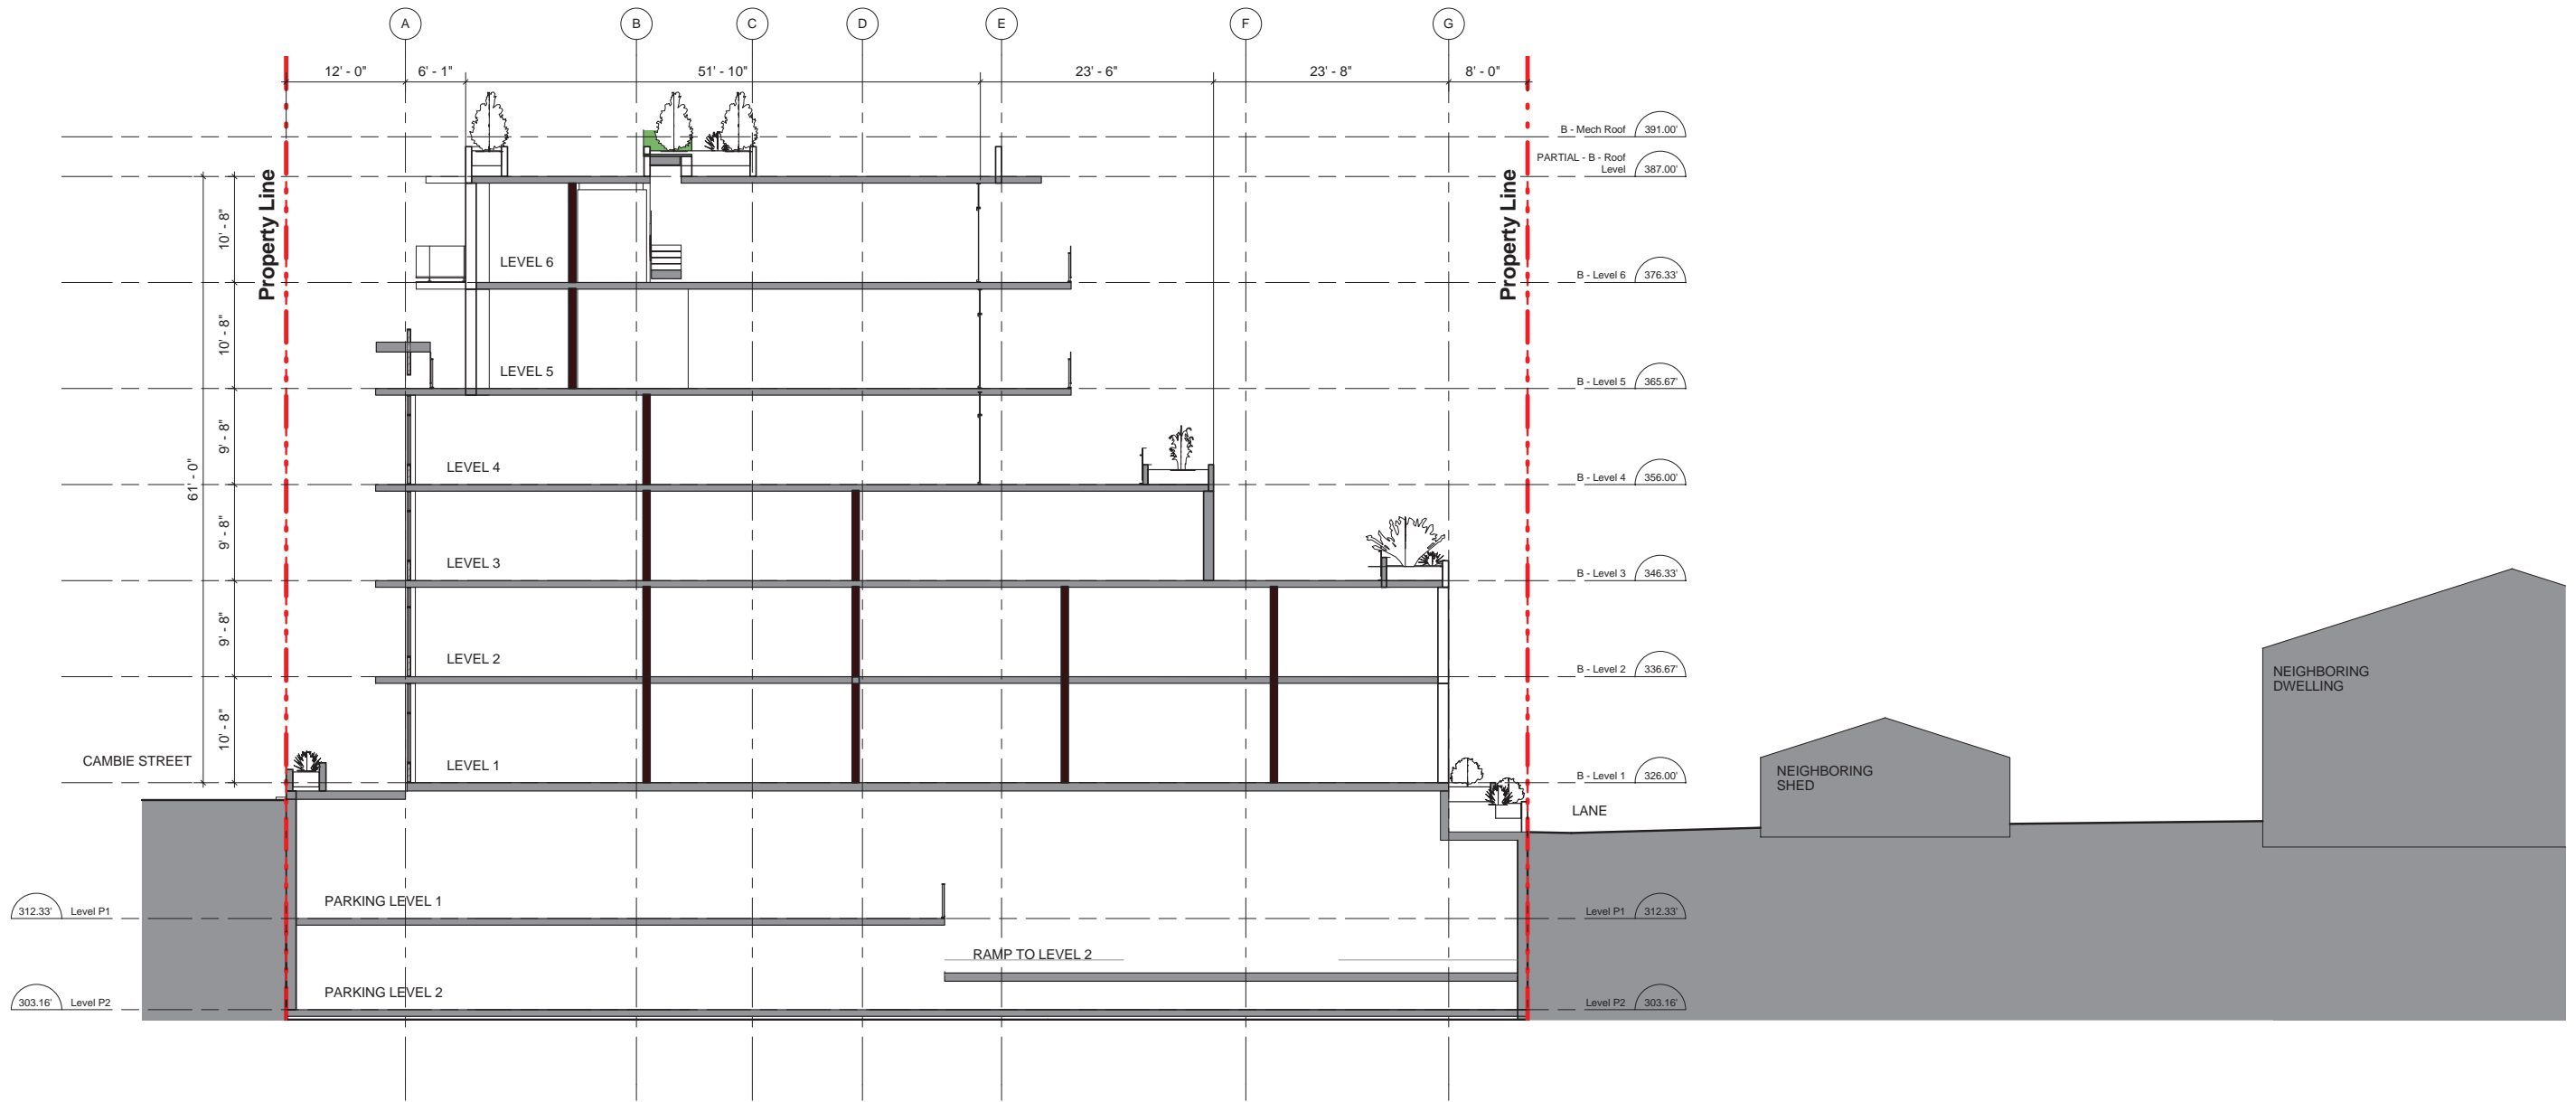

1 Section B BLDG-B
 A3002 Scale: 1/8" = 1'-0"

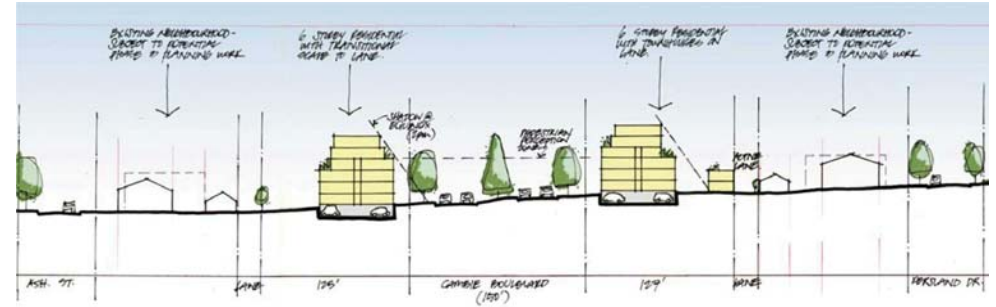


SECTION 1 BLDG-B
 Cambie & 35th
 Project Address


IBI GROUP
 IBI/IB Architects
 700 - 1285 West Pender Street
 Vancouver BC V6E 4R1 Canada
 tel 604 683 8797
 fax 604 683 0492

Date: 04/12/2013
 Project No: 34599
 Scale: 1/8" = 1'-0"

A3002

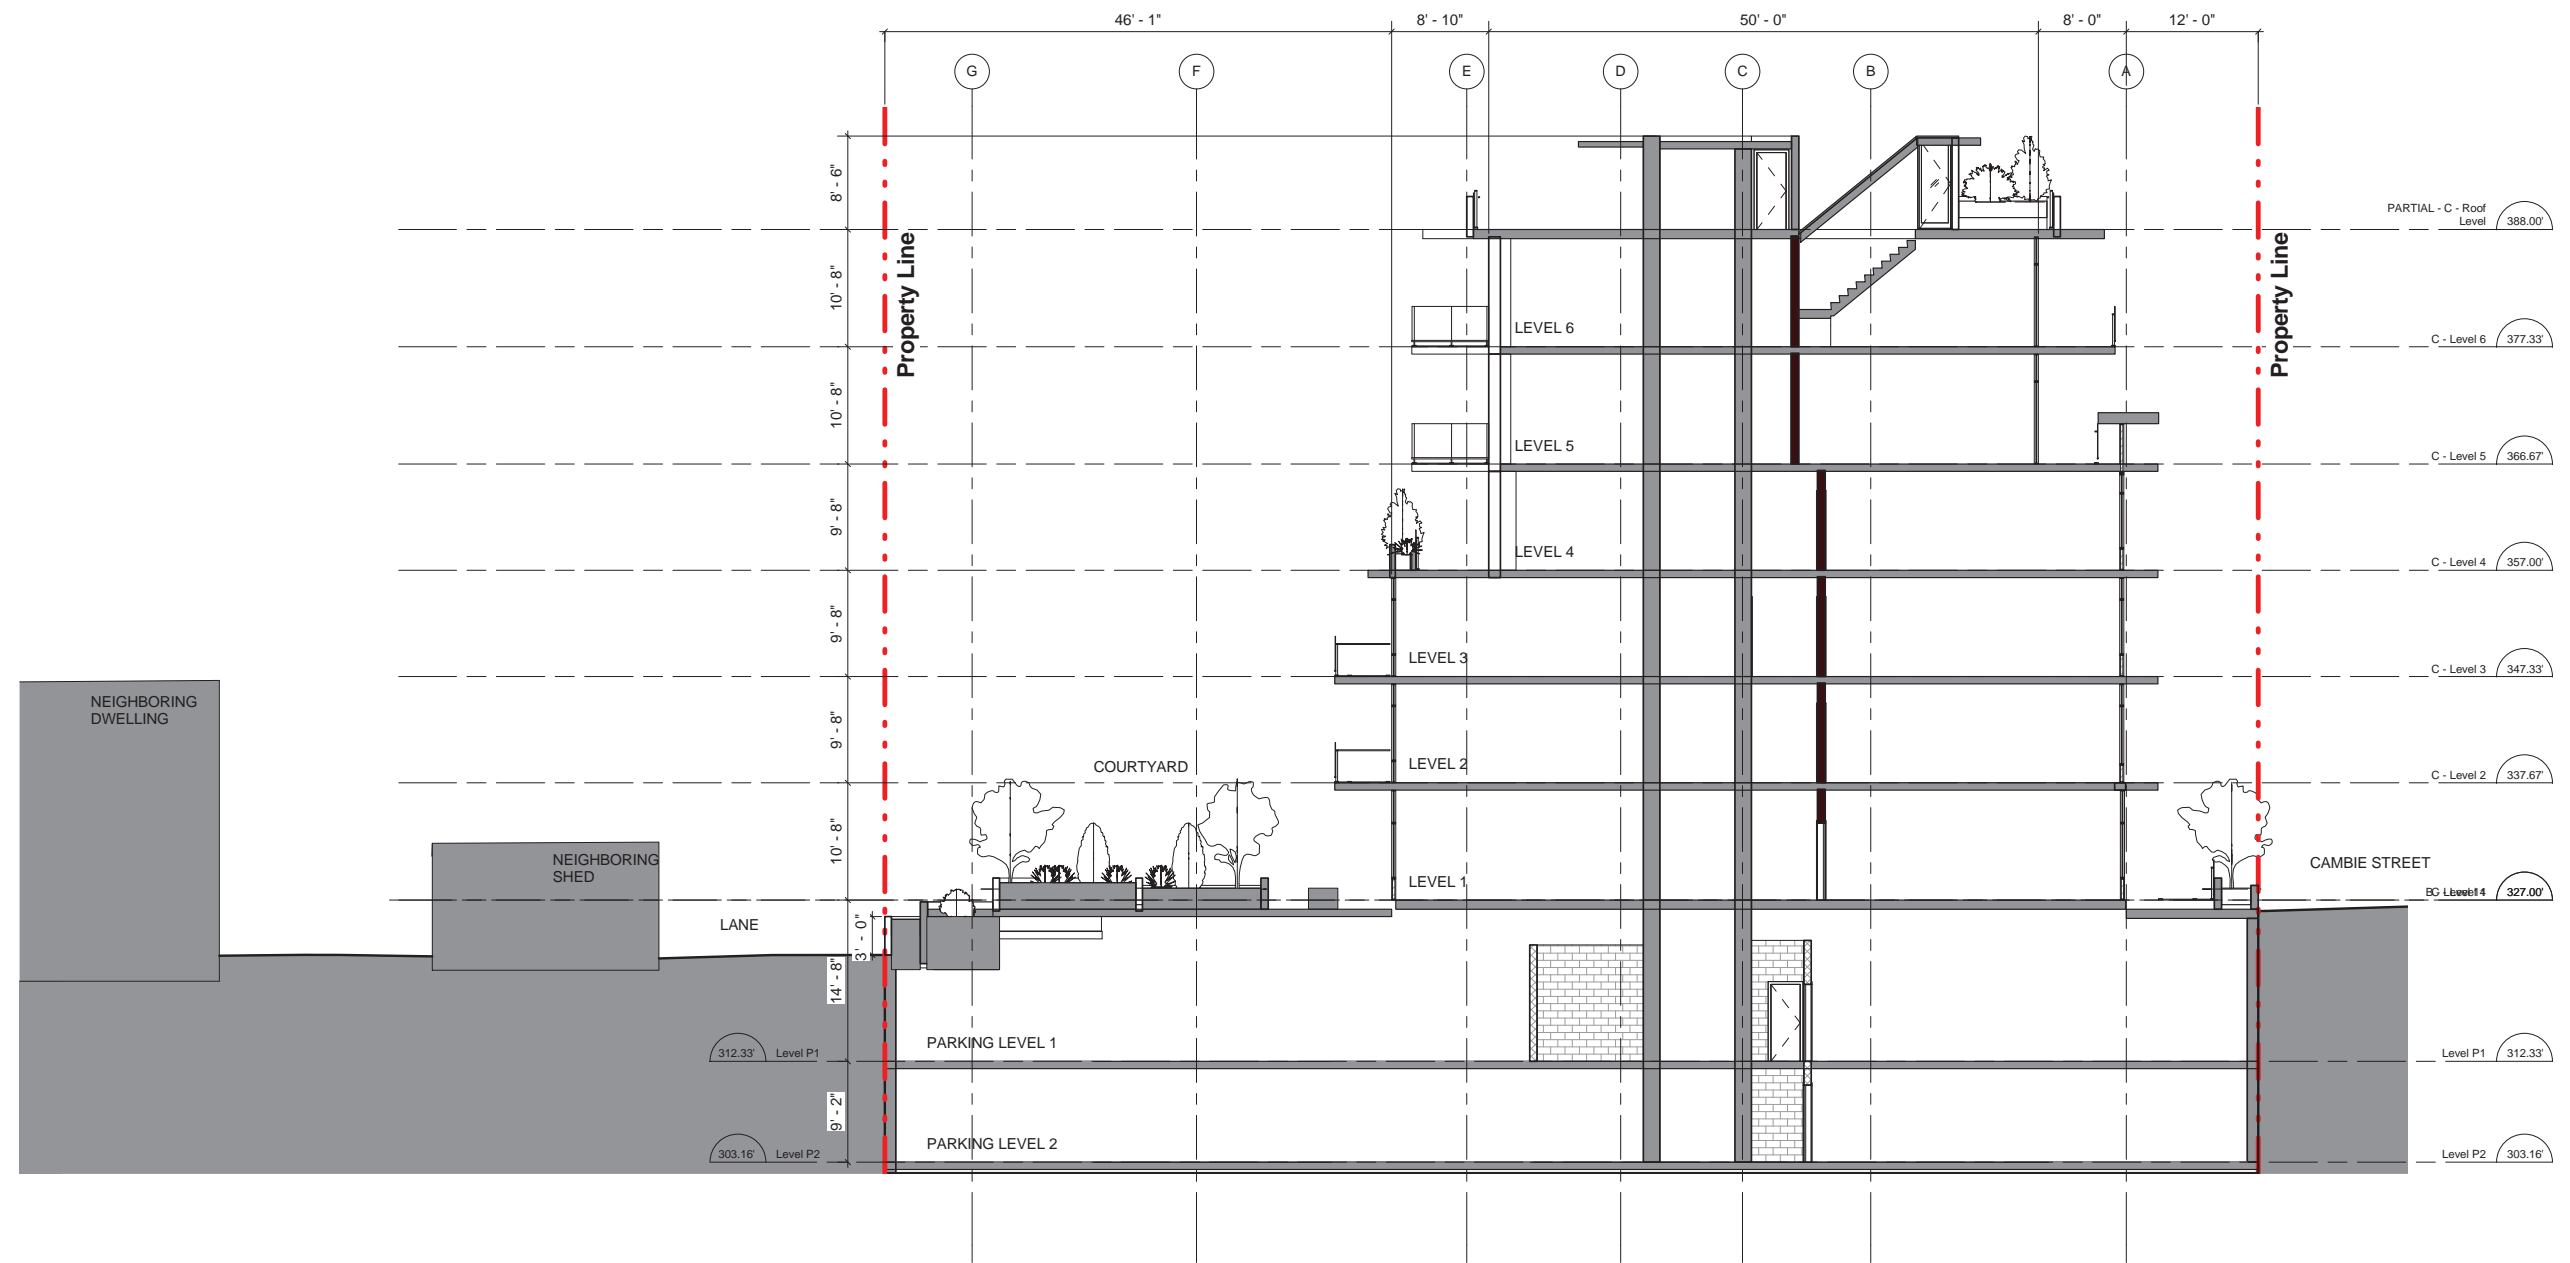

1 Section C BLDG-C
A3003 Scale: 1/8" = 1'-0"

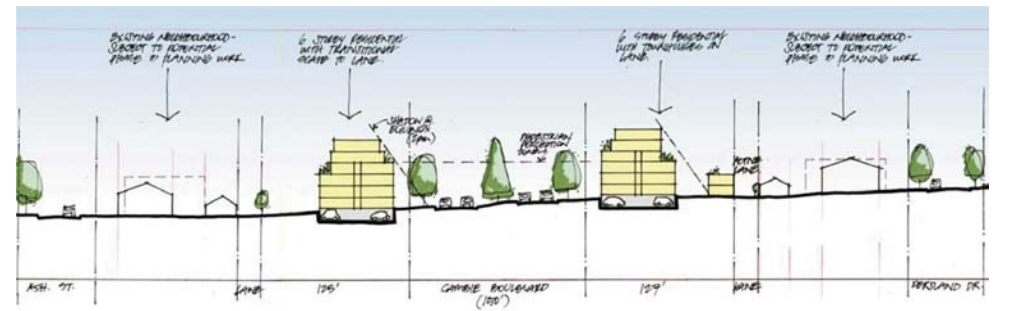


SECTION 2 BLDG-A

Cambie & 35th
Project Address

Date: 04/12/2013
Project No: 34599
Scale: 1/8" = 1'-0"

A3003

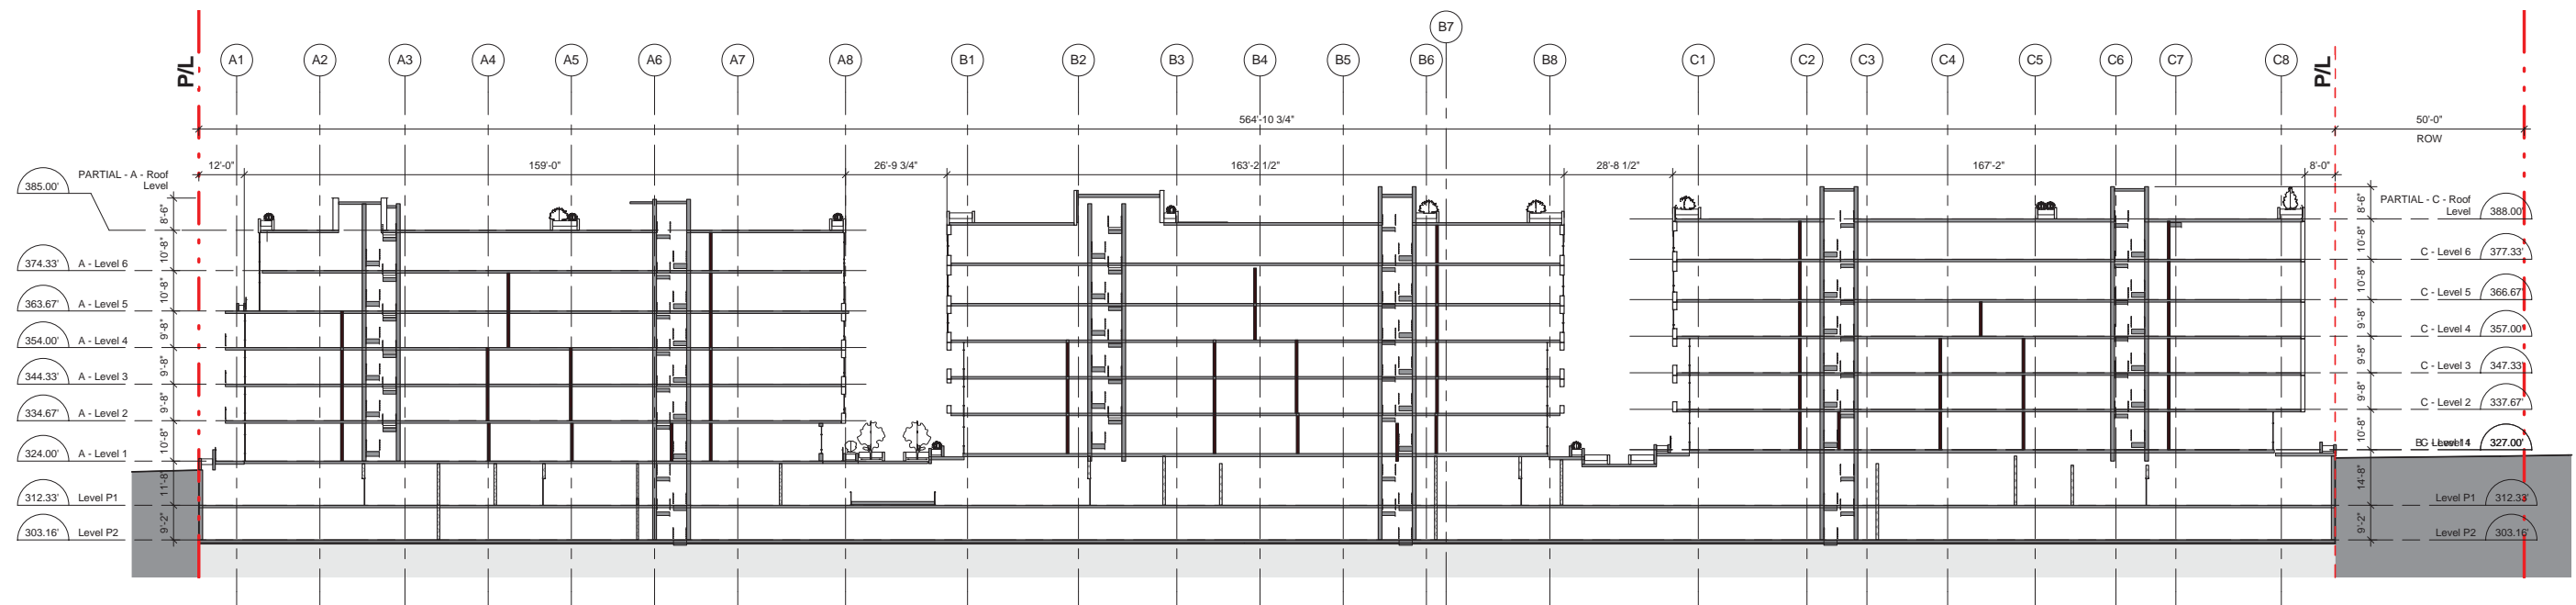

1 Section D
 A3004 BLDG A-C
 Scale: 3/64" = 1'-0"

SECTION 1 BLDG A-C

Cambie & 35th
 Project Address

Date: 04/12/2013
 Project No: 34599
 Scale: 3/64" = 1'-0"

A3004