


CAMBIE STREET

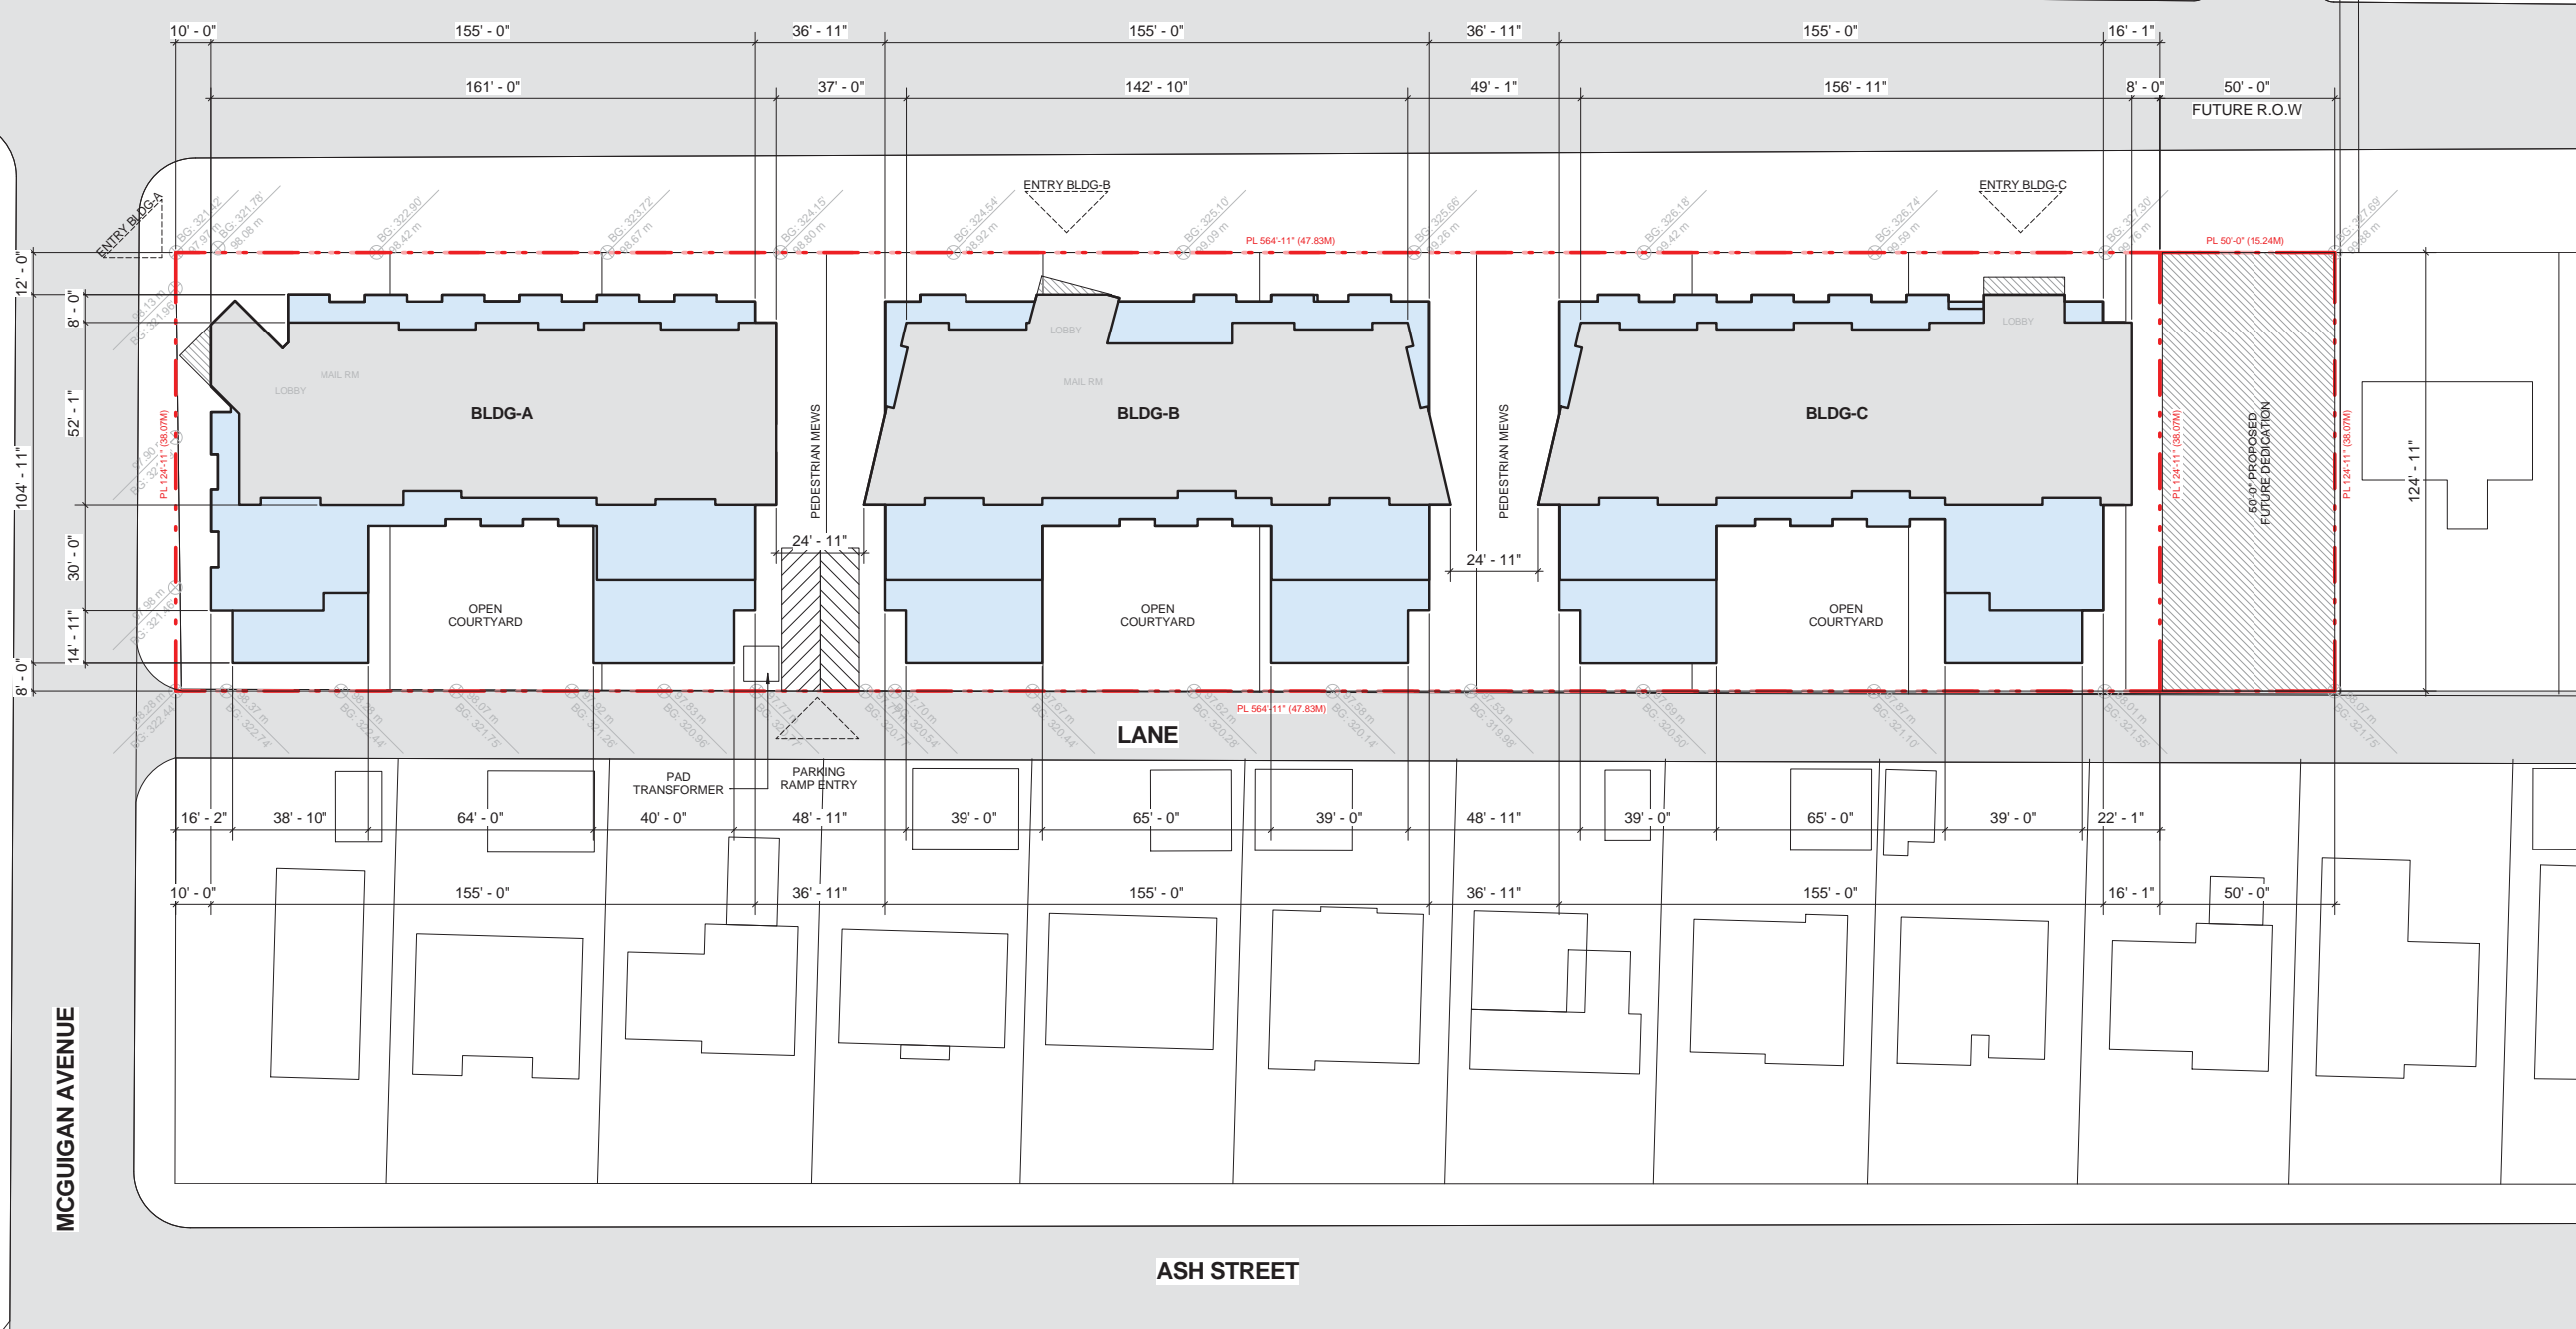

SITE PLAN

Cambie & 35th
Project Address



Date: 04/12/2013
Project No: 34599
Scale:

A1001