

WEST 35TH AVENUE

This drawing is an instrument of service and the property of Shift Architecture Inc. and shall remain their property. The use of this drawing shall be restricted to the original site for which it was prepared and publication thereof is expressly limited to such use. Reuse, reproduction or publication by any method in whole or in part is prohibited without their written consent.

No.	Date	Revision Notes
A	2016/08/04	ISSUED FOR REZONING
No.	Date	Revision Notes

WEST 33RD AVENUE

THE WONG RESIDENCE

PROPOSED DEVELOPMENT

A



VIEW ALONG CAMBIE STREET

QUEEN ELIZABETH PARK

B



ROCK OUTCROPPING AT THE WONG RESIDENCE

C




VIEW ALONG LANE

D



VIEW AT LANE FROM SITE

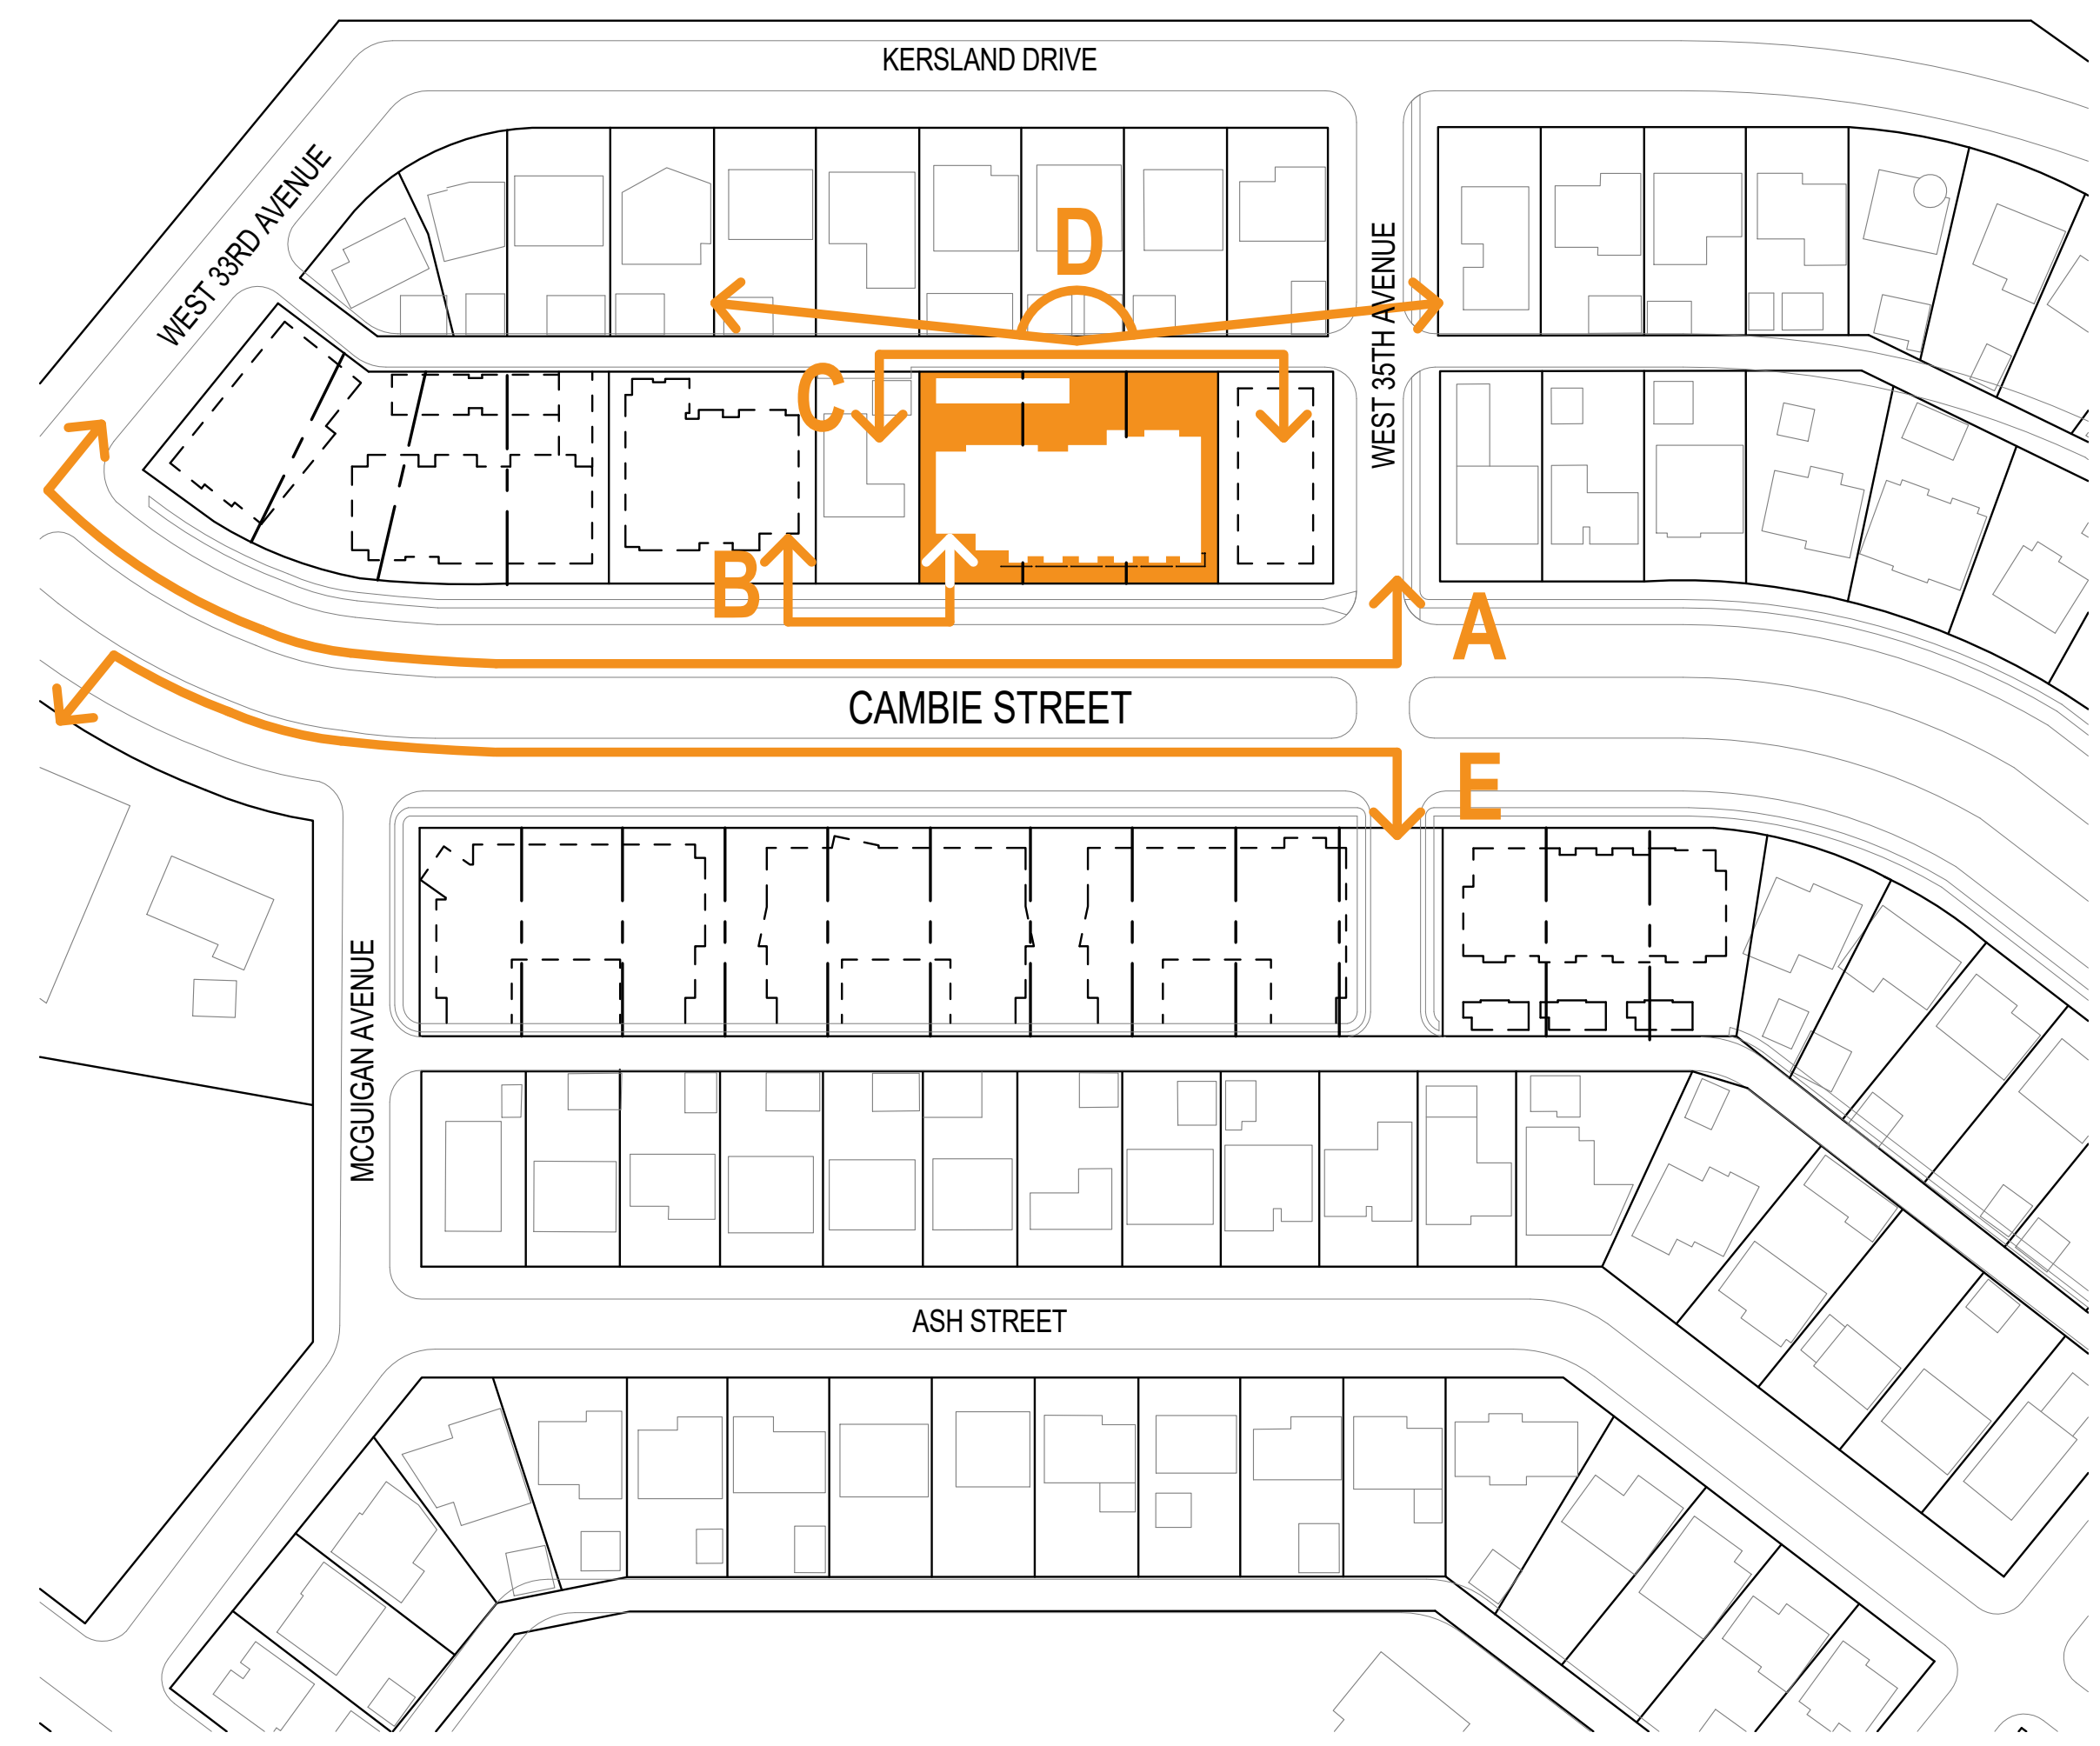

WEST 35TH AVENUE

MCGUIGAN AVENUE

WEST 33RD AVENUE

E



VIEW ACROSS CAMBIE STREET

AUGUST 04-2016 - ISSUED FOR REZONING

Project Title
5030-5070 CAMBIE STREET
 5030 to 5070 Cambie Street
 Vancouver, B.C. V5Z 2Z5

Pennyfarthing

Client/Owner
PENNYFARTHING DEVELOPMENT
 100-1450 Creekside Drive
 Vancouver B.C. V6J 5B3

Sheet Title
CONTEXT IMAGES

Drawn By
Reviewed by CH

Project Number
1505
 Plot Date 2016/08/04
 Issue Date 2016/08/04

Scale
As indicated
 Issue/Revision
A

Sheet Number

A0.01