



This drawing is an instrument of service and the property of Shift Architecture Inc. and shall remain their property. The use of this drawing shall be restricted to the original site for which it was prepared and publication thereof is expressly limited to such use. Reuse, reproduction or publication by any method in whole or in part is prohibited without their written consent.


No.	Date	Revision Notes
A	2016/08/04	ISSUED FOR REZONING
No.	Date	Revision Notes

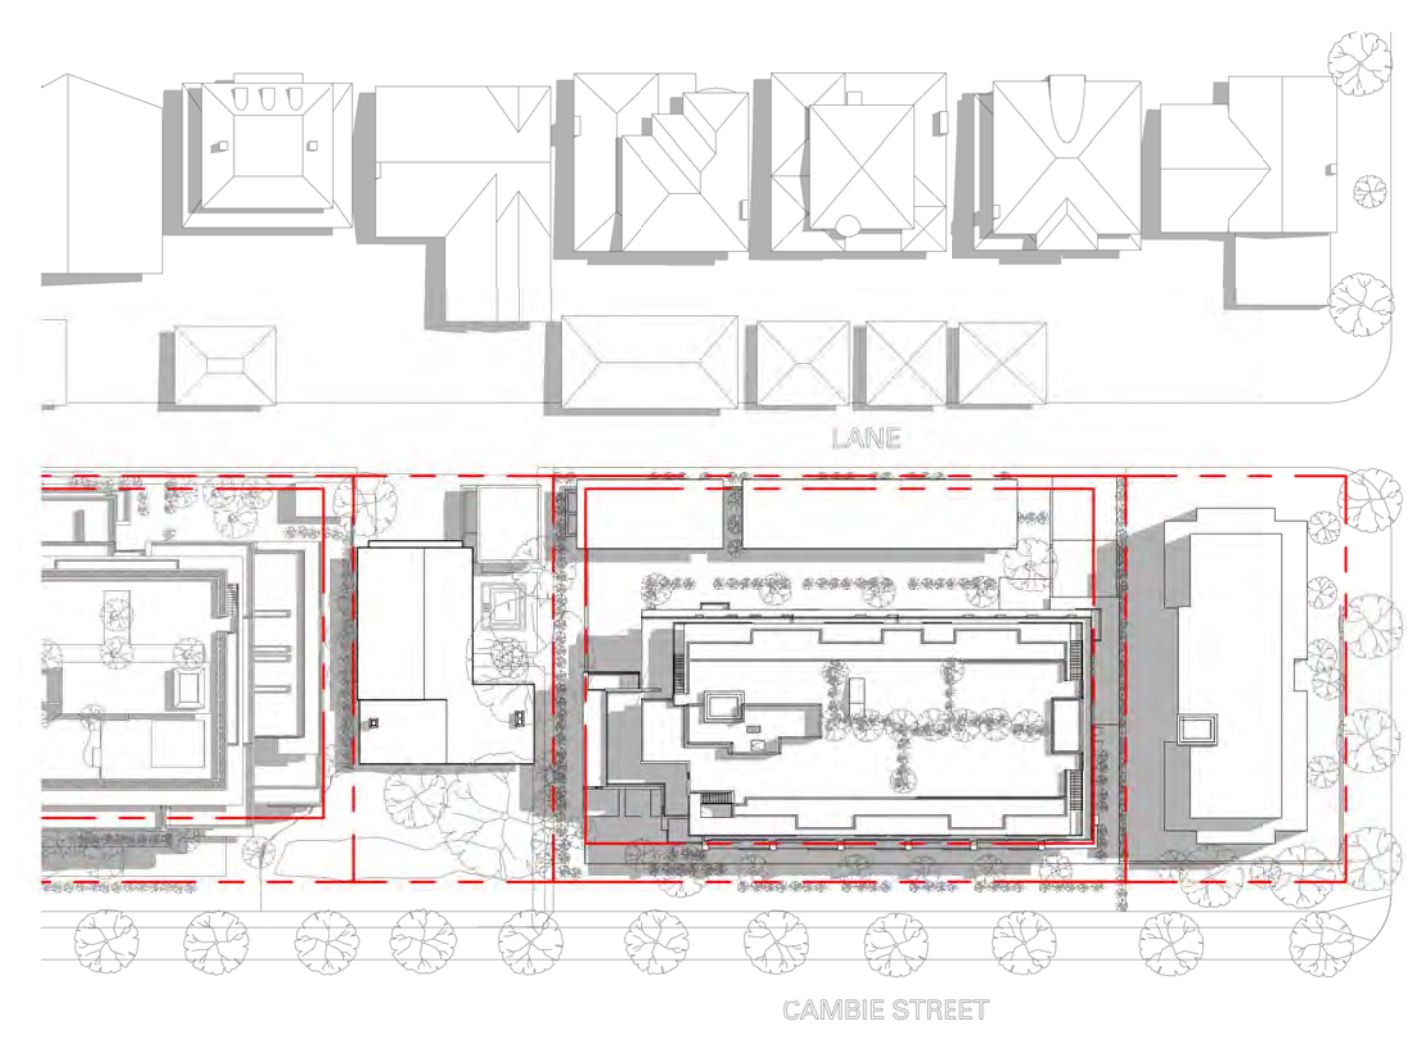


SHADOW STUDY - JUNE 21 (10 AM)
1" = 60'-0"

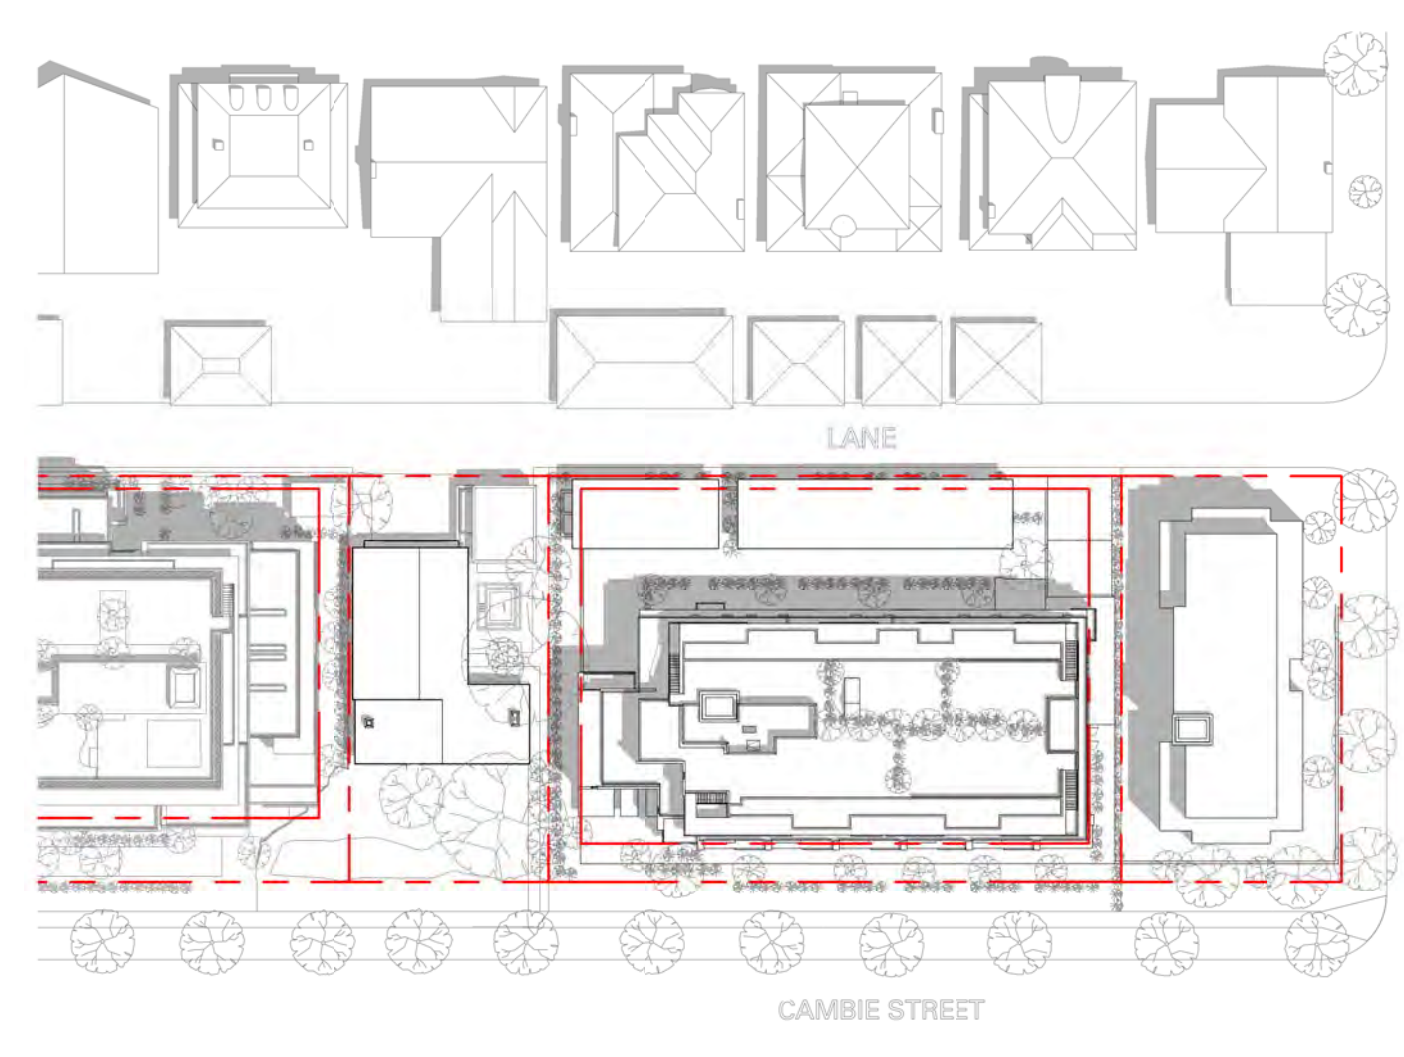


SHADOW STUDY - JUNE 21 (12 PM)
1" = 60'-0"

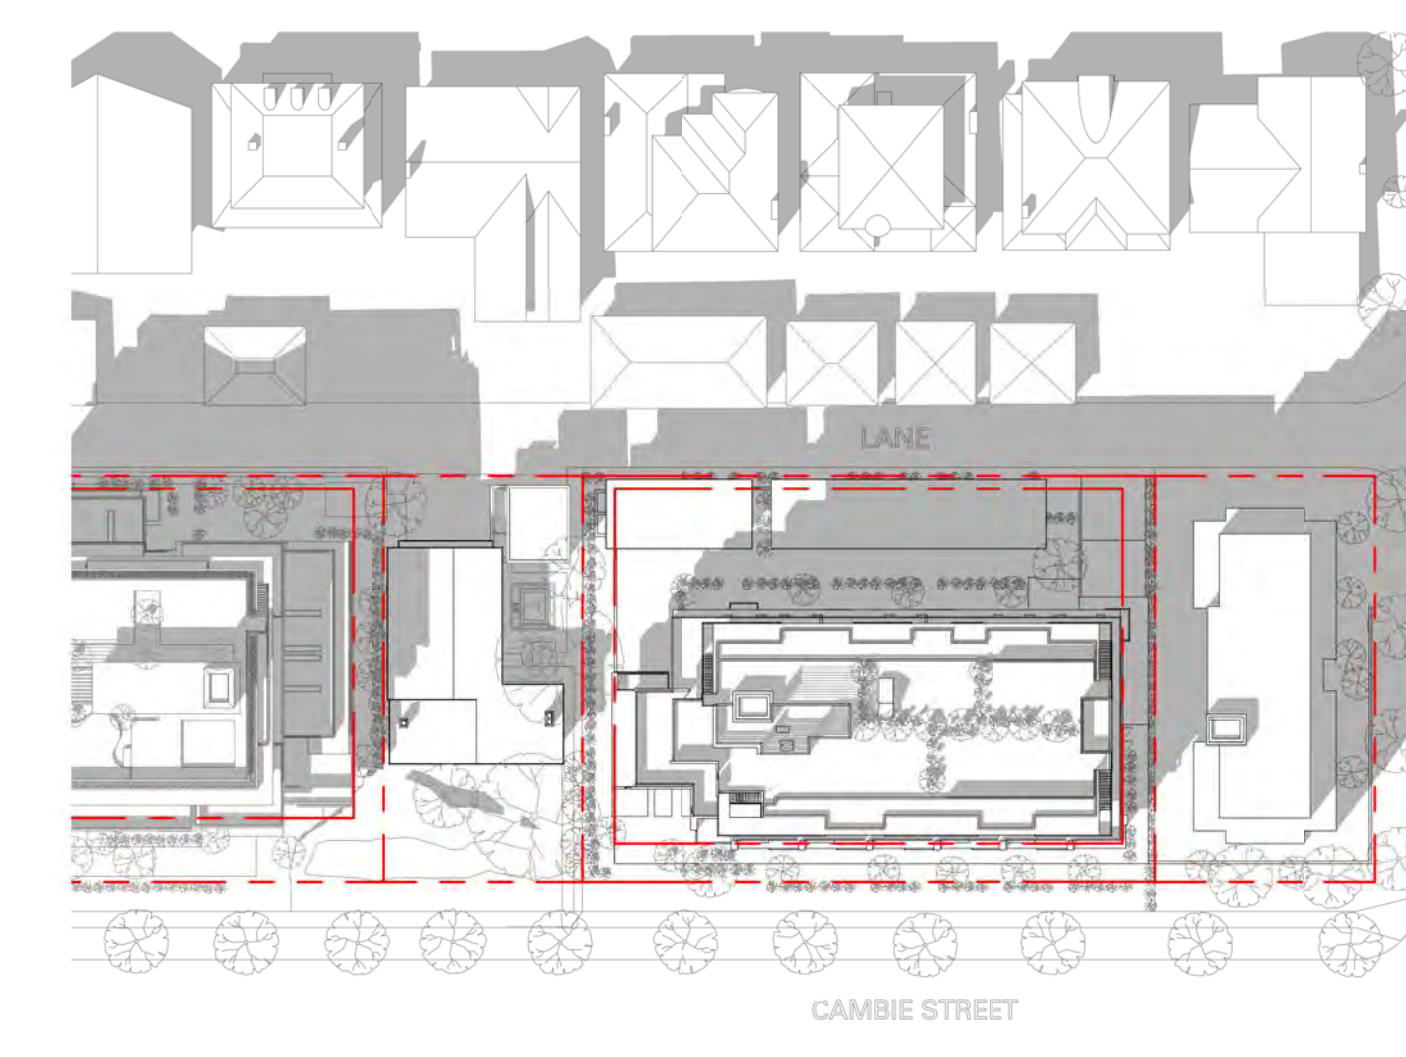


SHADOW STUDY - JUNE 21 (4 PM)
1" = 60'-0"

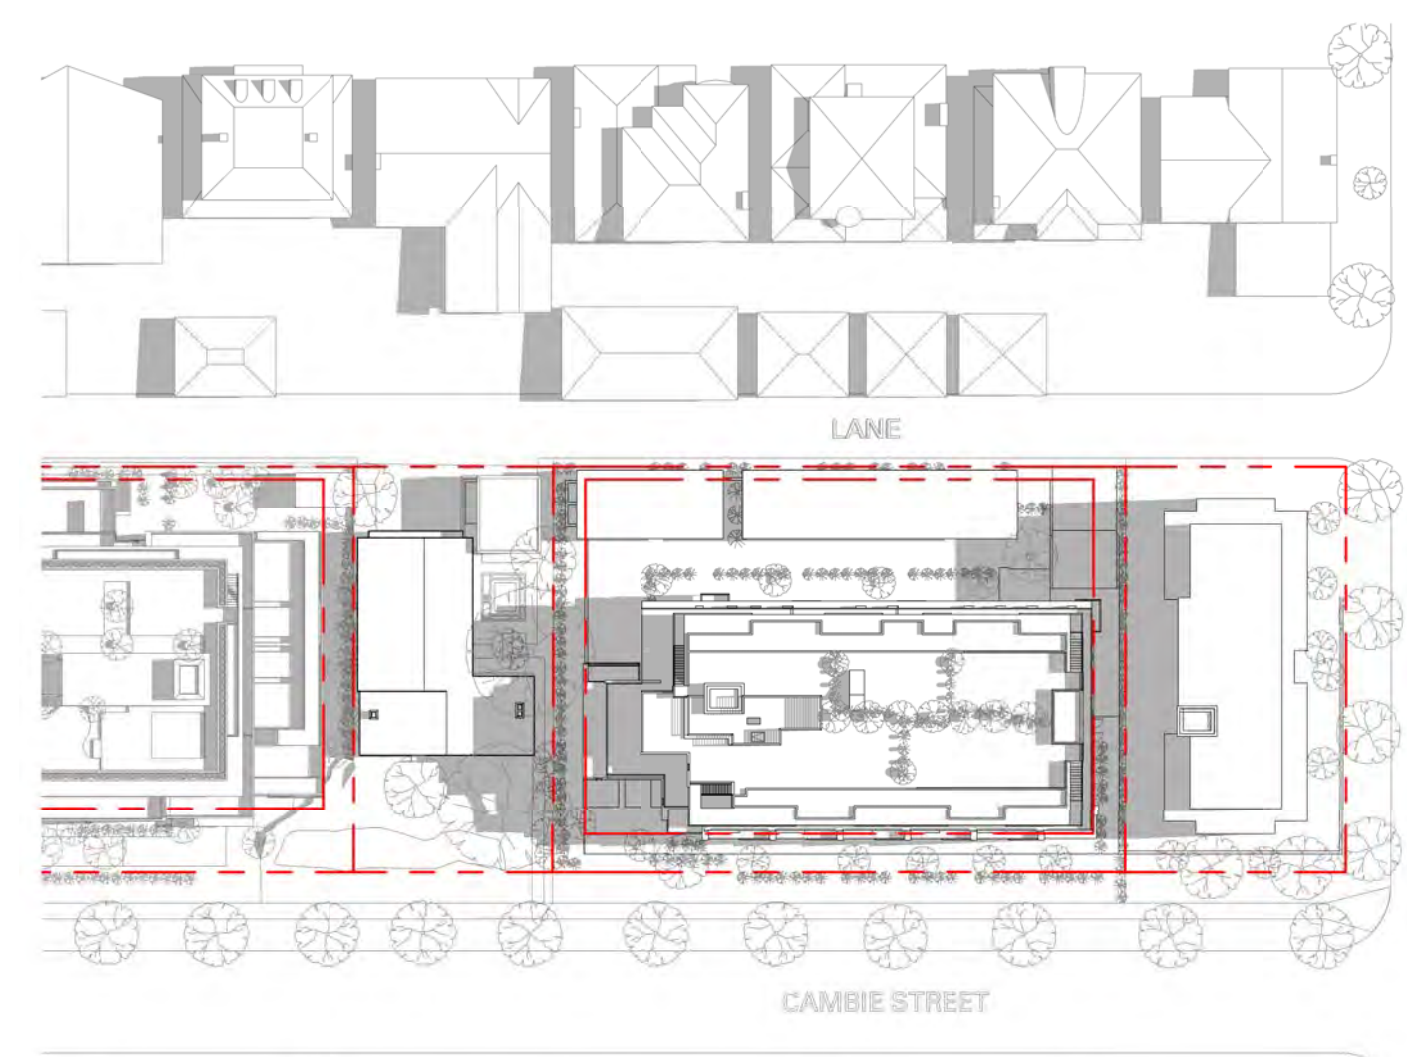


SHADOW STUDY - SEPT. / MARCH 21 (10 AM)
1" = 60'-0"

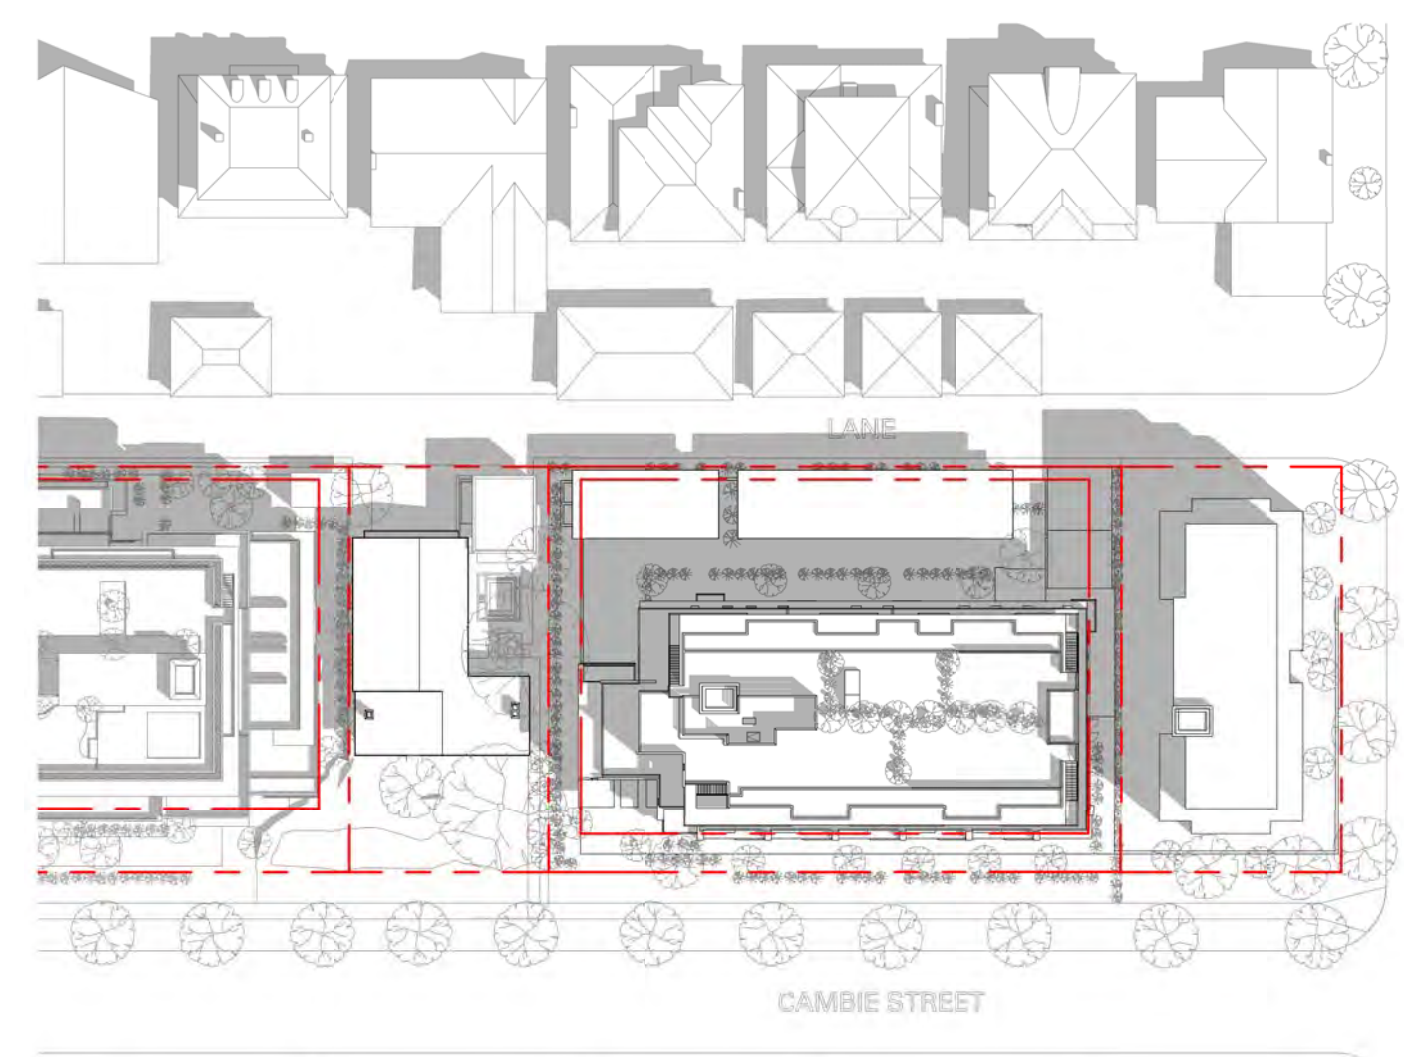


SHADOW STUDY - SEPT. / MARCH 21 (12 PM)
1" = 60'-0"

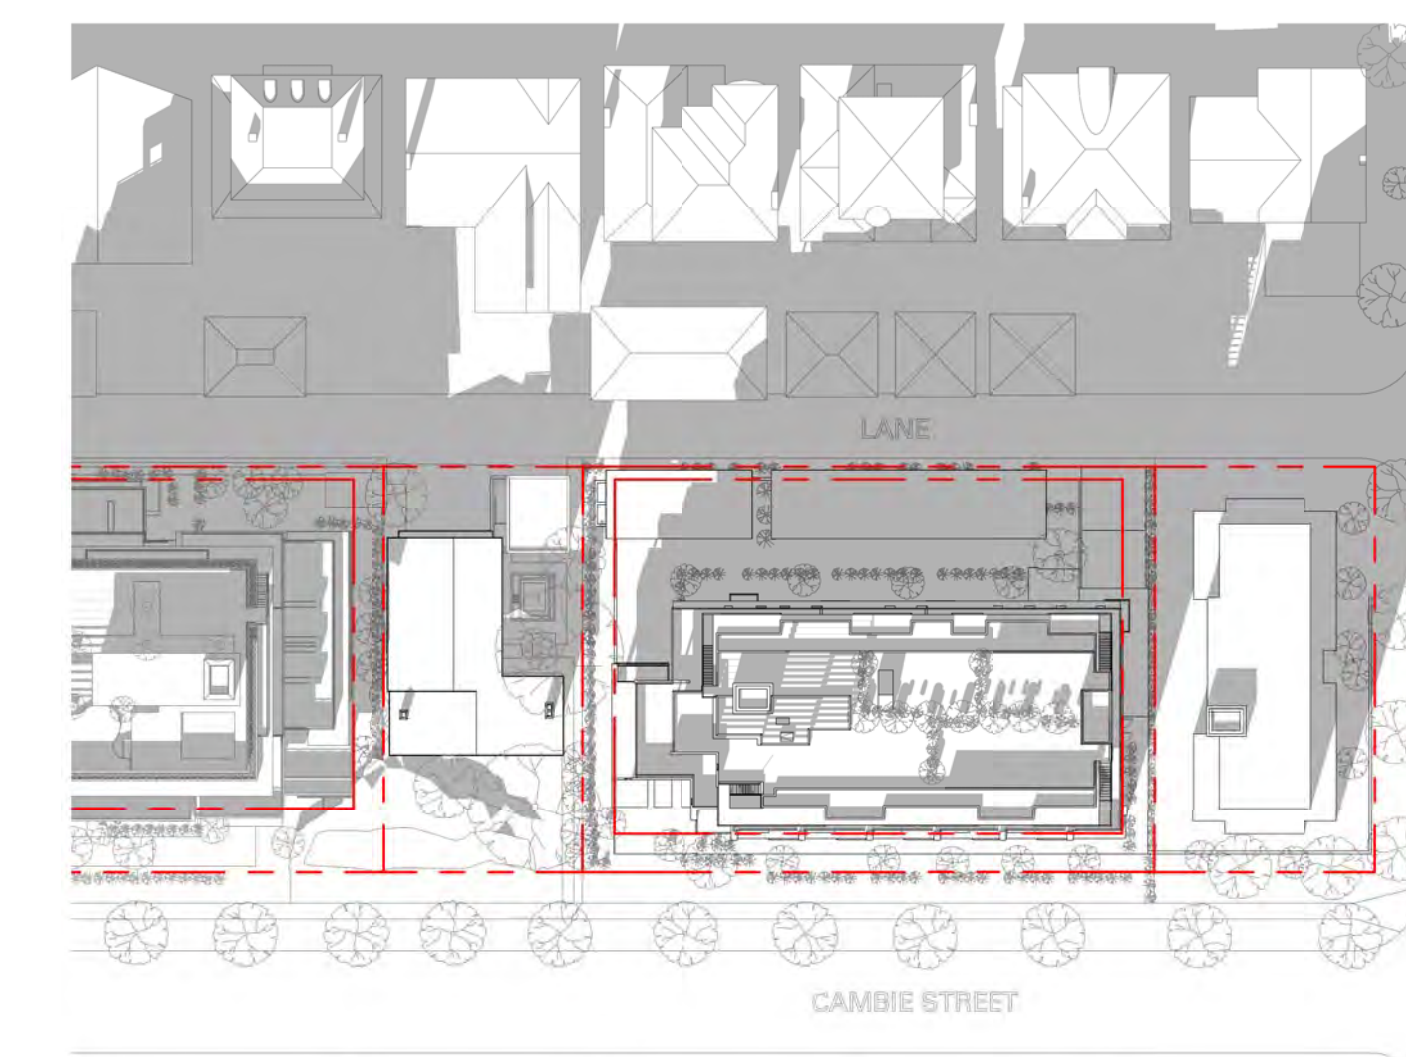


SHADOW STUDY - SEPT. / MARCH 21 (4 PM)
1" = 60'-0"

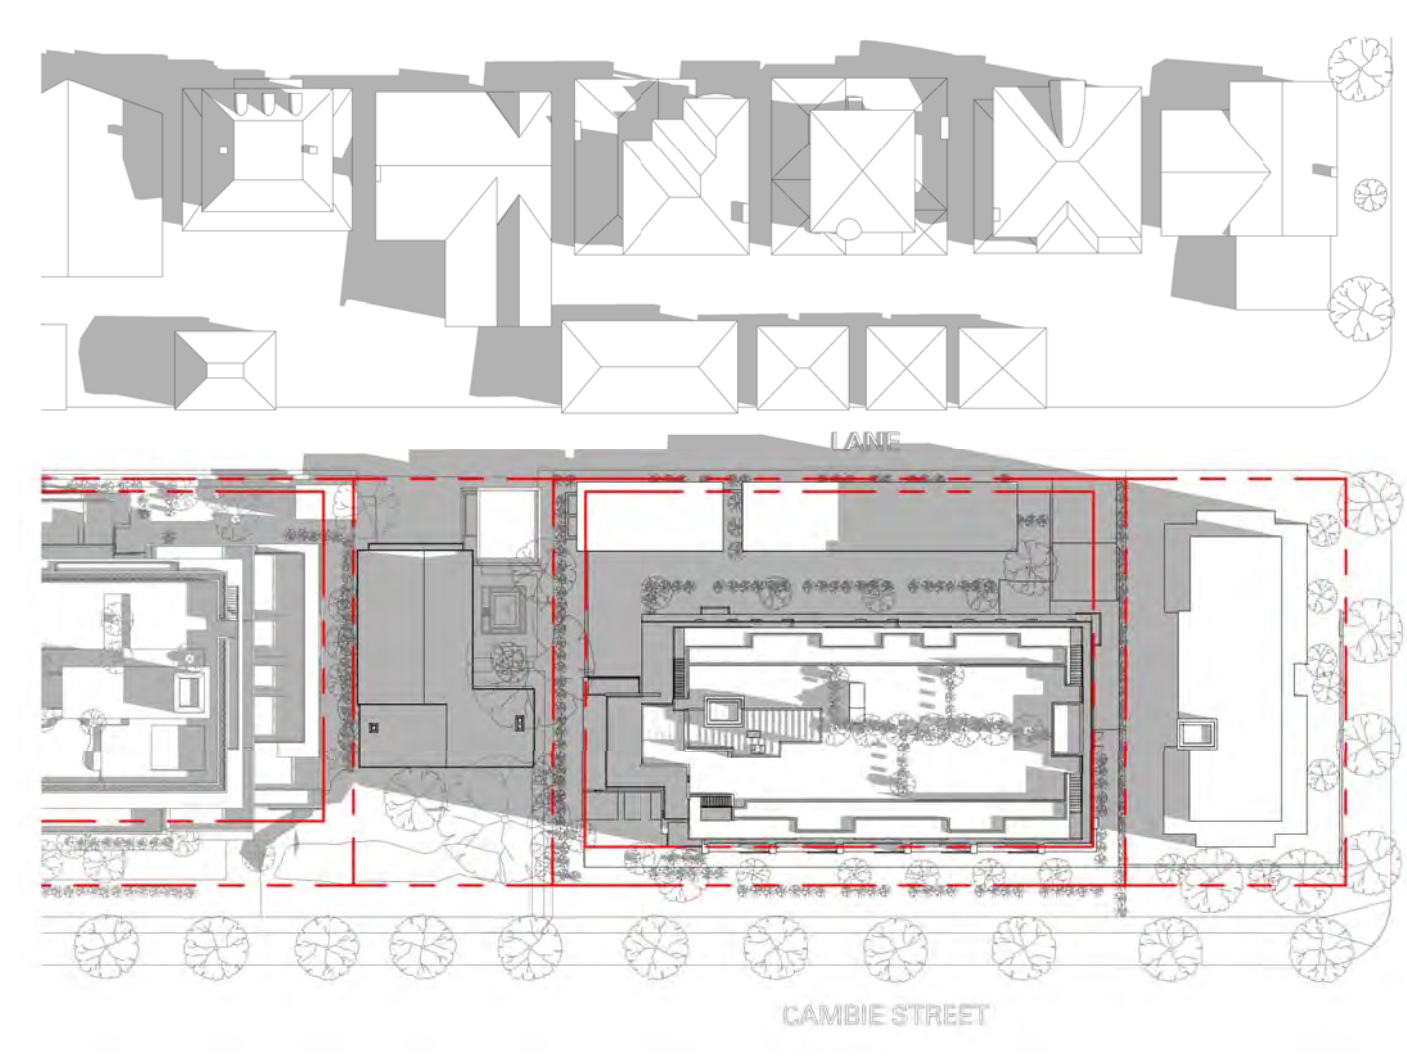

SHADOW STUDY - DEC 21 (10 AM)
1" = 60'-0"

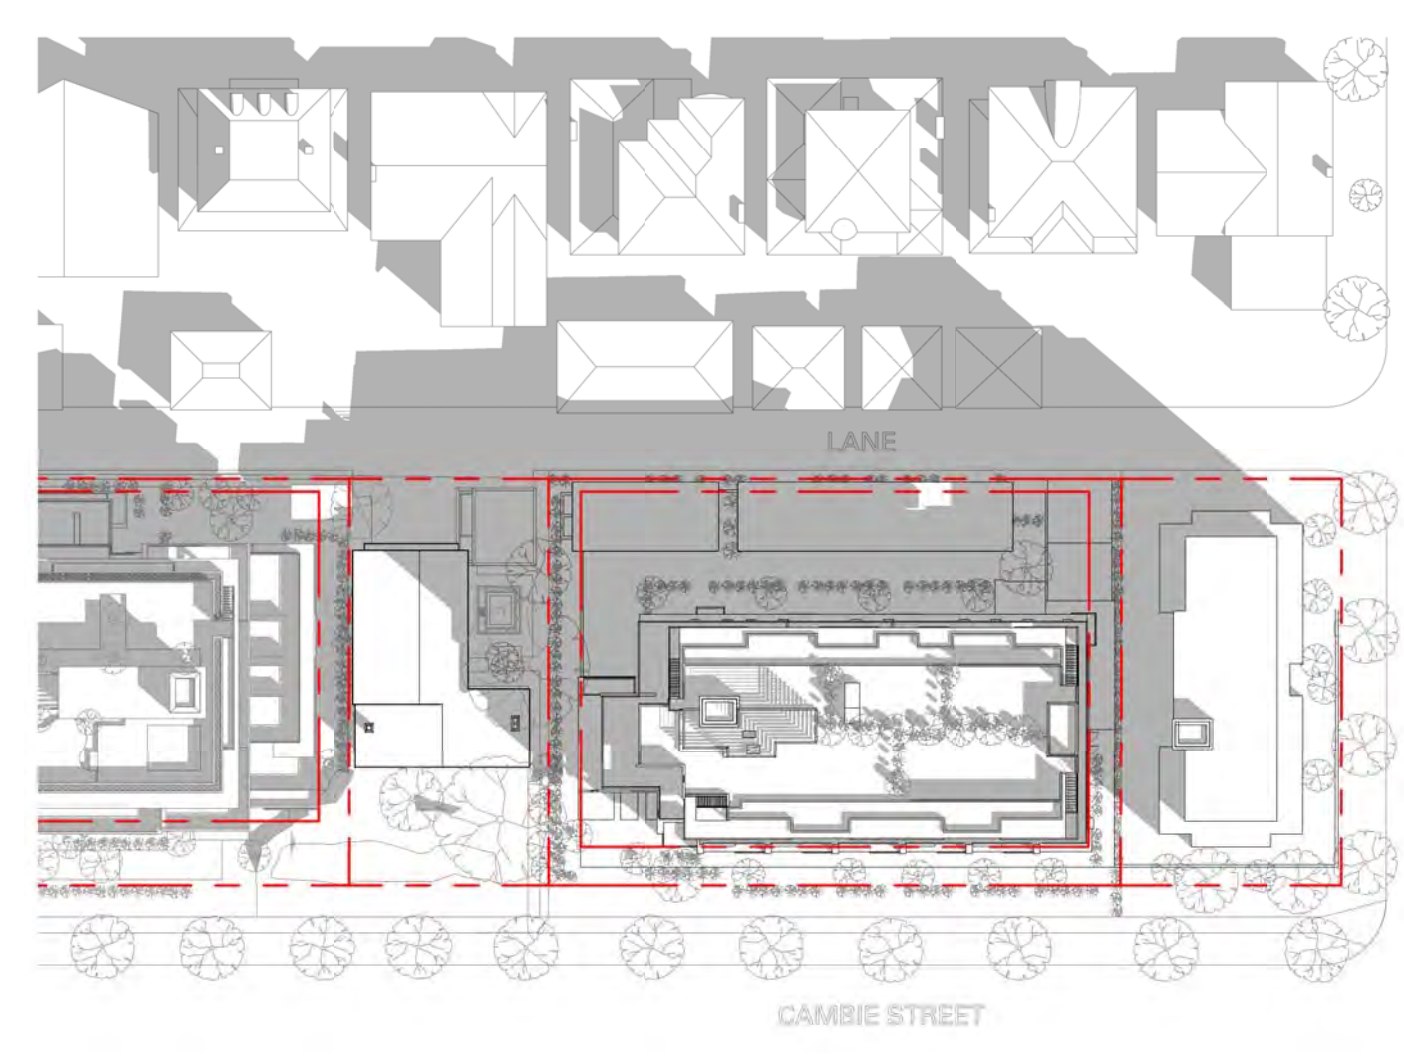

SHADOW STUDY - DEC 21 (12 PM)
1" = 60'-0"

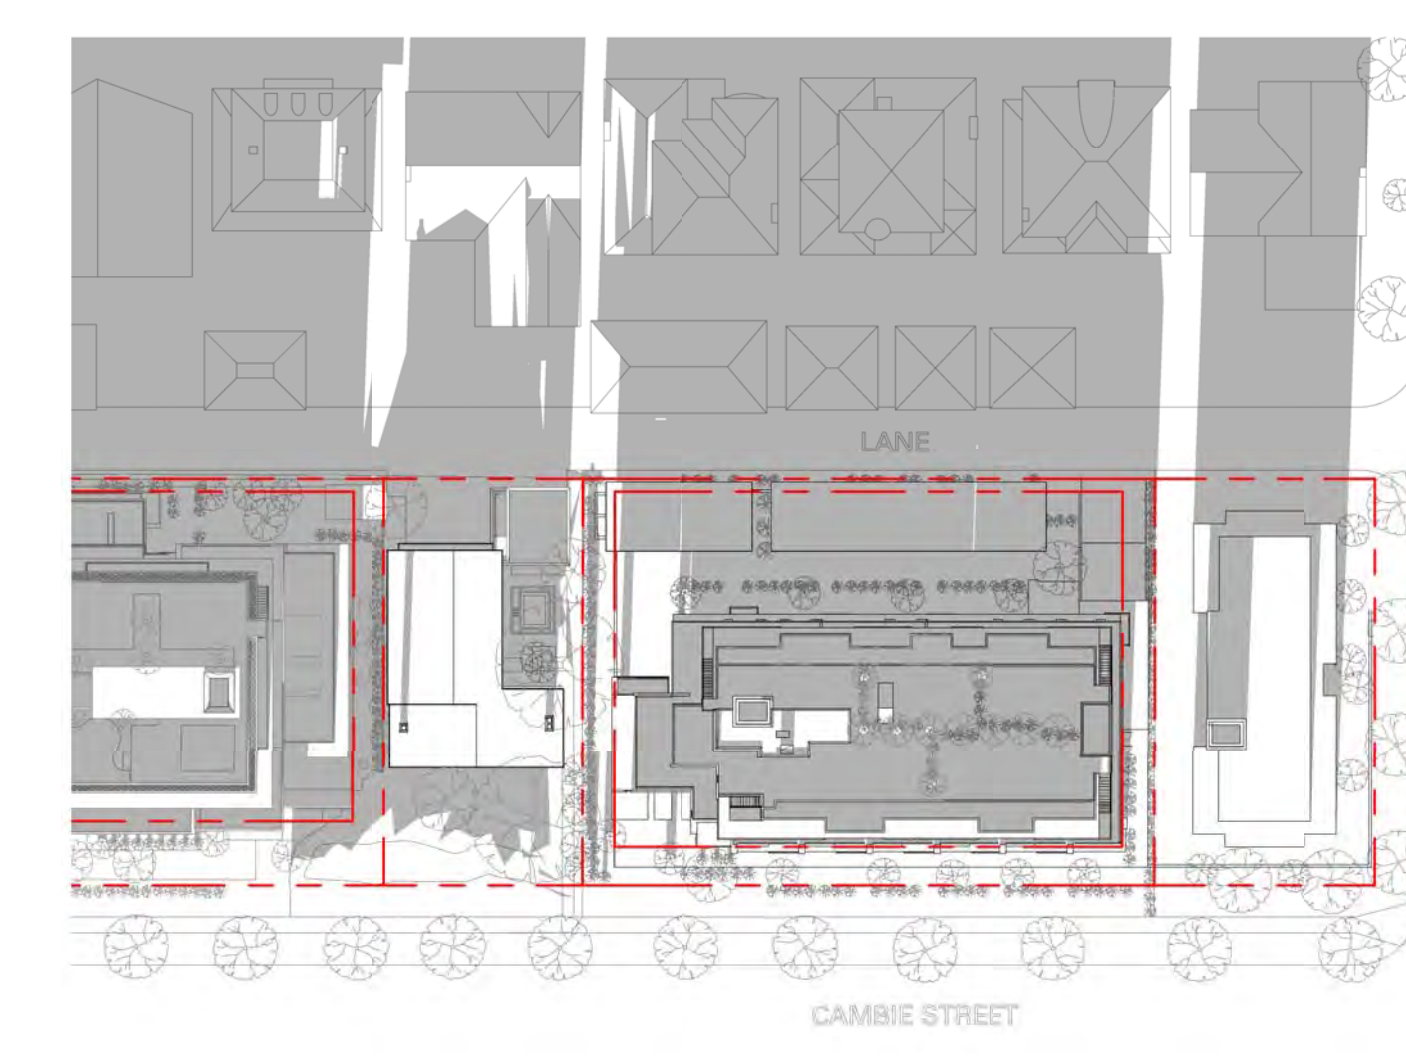

SHADOW STUDY - DEC 21 (4 PM)
1" = 60'-0"

AUGUST 04-2016 - ISSUED FOR REZONING

Project Title
5030-5070 CAMBIE STREET
5030 to 5070 Cambie Street
Vancouver, B.C. V5Z 2Z5

Pennyfarthing

Client/Owner
PENNYFARTHING DEVELOPMENT
100-1450 Creekside Drive
Vancouver B.C. V6J 5B3

Sheet Title
SHADOW STUDIES

Drawn By
Reviewed by

HK
CH

Project Number
1505

Plot Date
2016/08/04

Issue Date
2016/08/04

Scale
1" = 60'-0"

Issue/Revision
A

Sheet Number

A0.06