
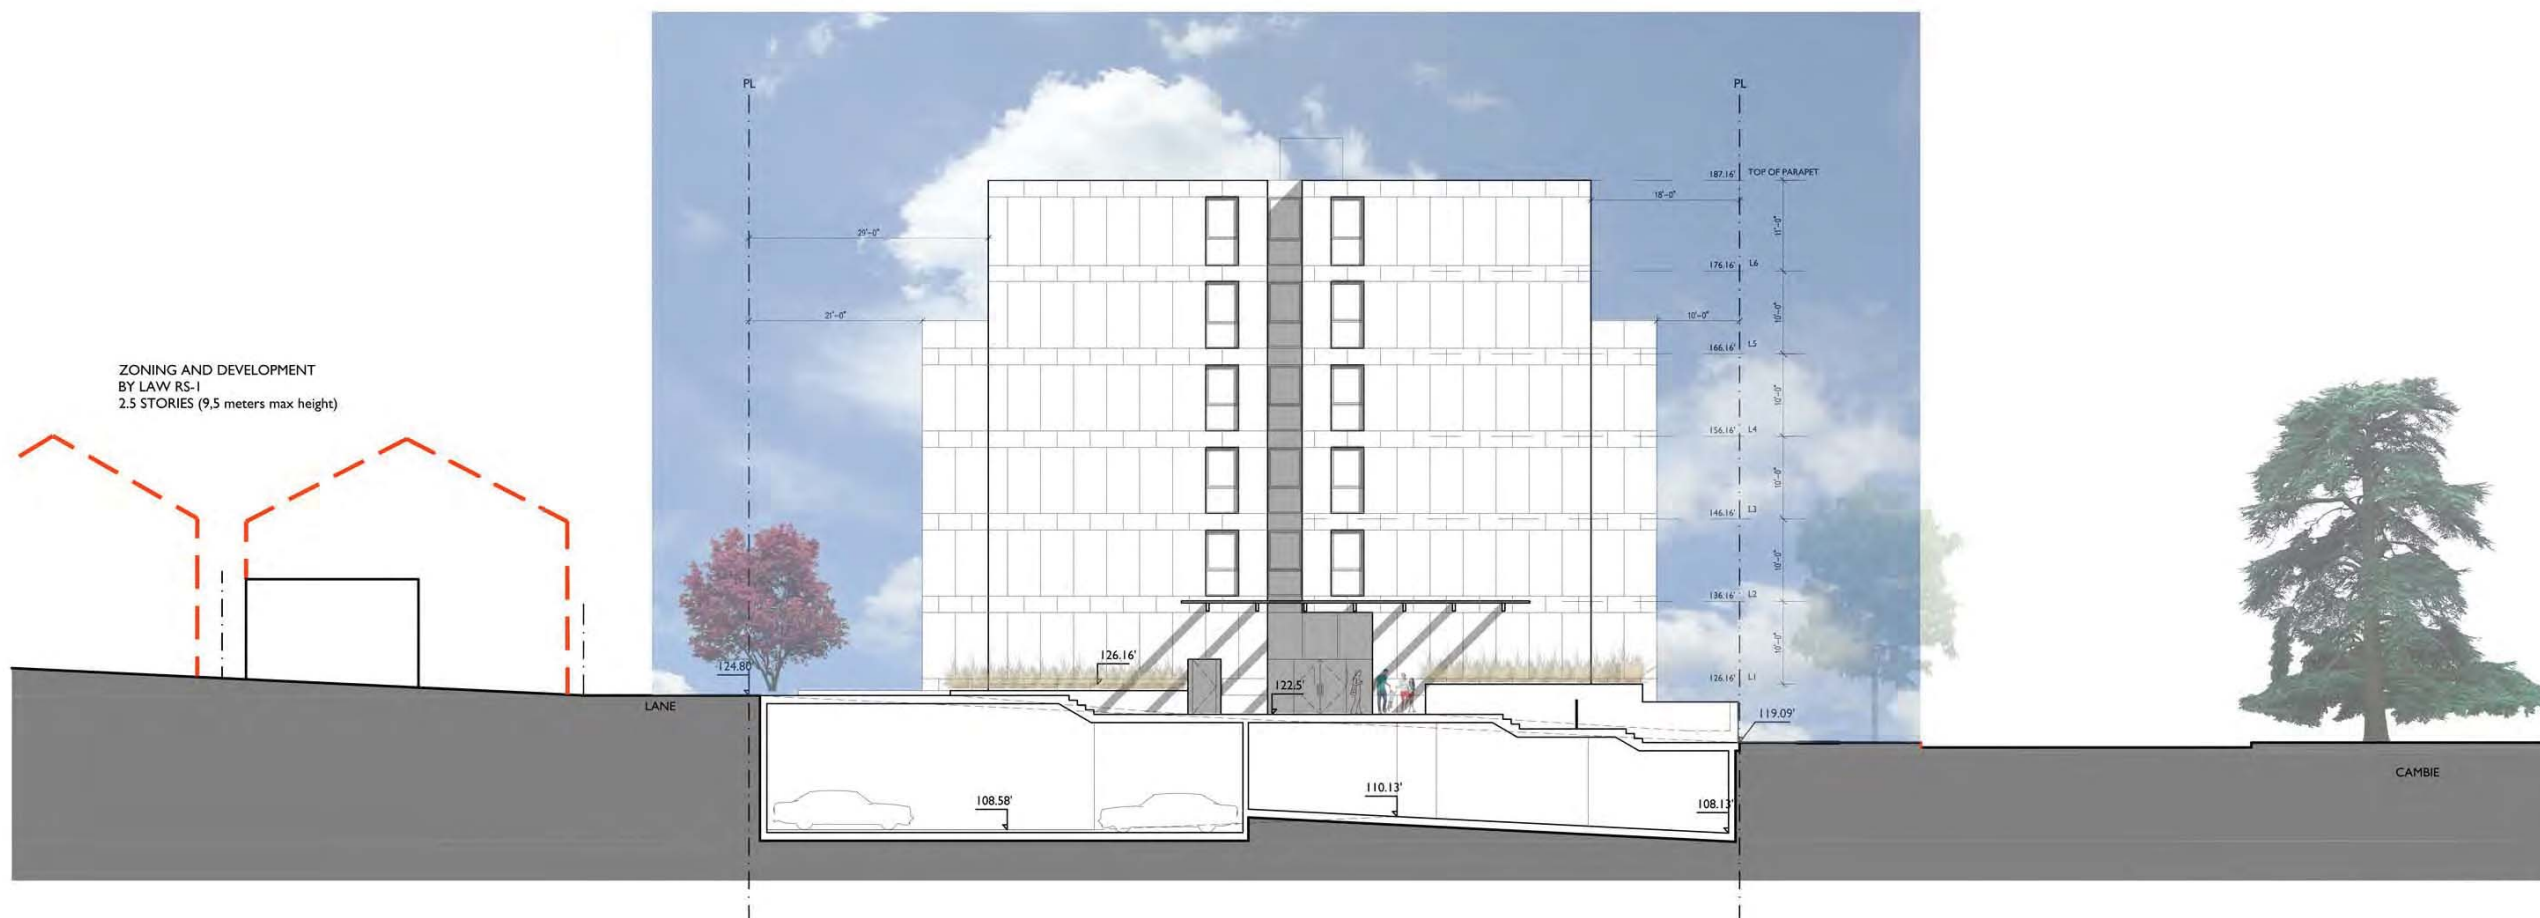


PLOT INFO.

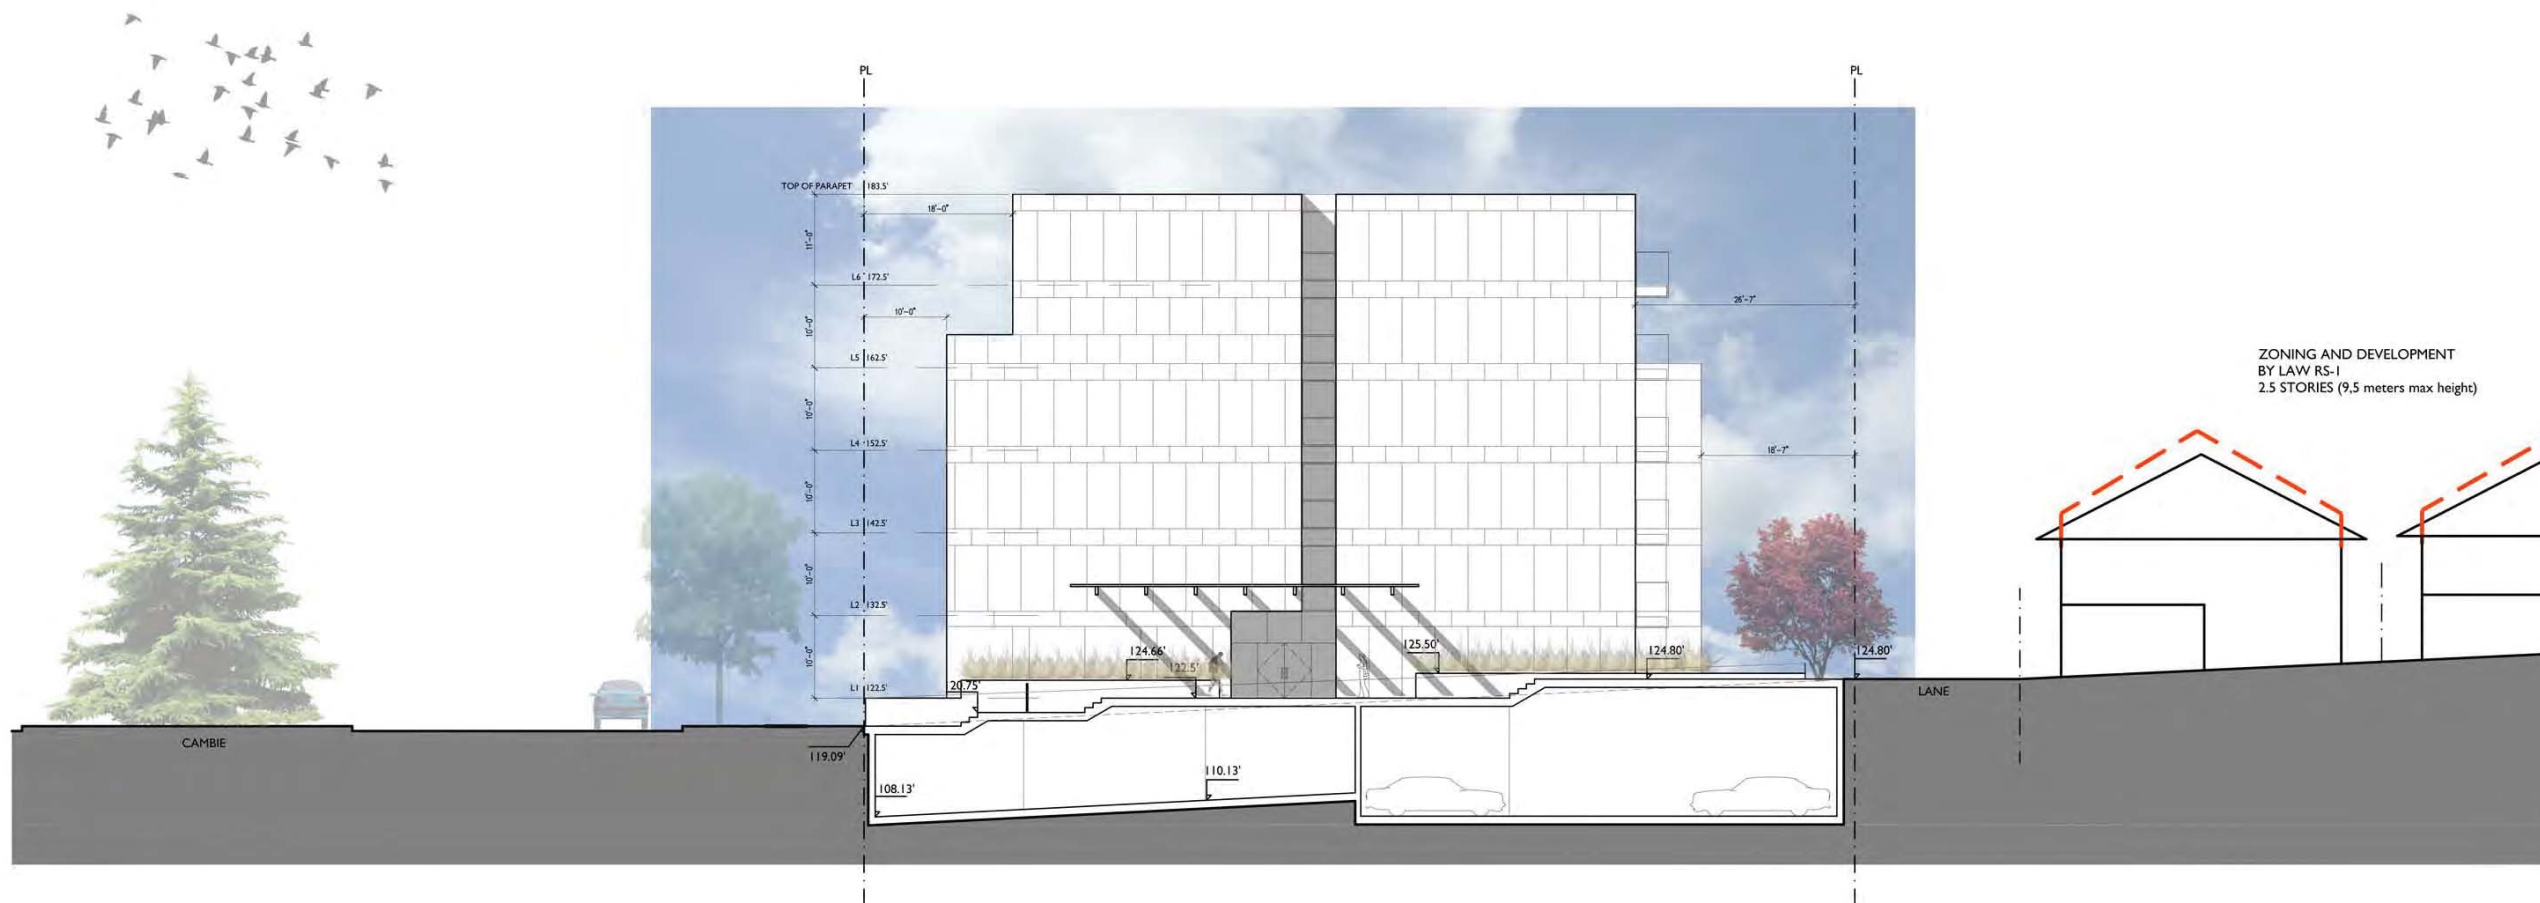

NOTES

NO. DESCRIPTION

REVISIONS

NO.	DATE	REMARKS
1.	AUGUST 1st, 2013	CLIENT REVIEW.
2.	NOVEMBER 16th, 2013	ISSUED FOR R.Z.


CAMBIE AND 61ST  
VANCOUVER, B.C.

MIXED USE RENTAL BUILDING

ELEVATION-SECTION 1  
ELEVATION-SECTION 2

DATE	NOVEMBER 06th, 2013
DRAWN BY	RC
CHECKED BY	DE - AB
SCALE	3/32"=1'-0"
JOB NUMBER	1237




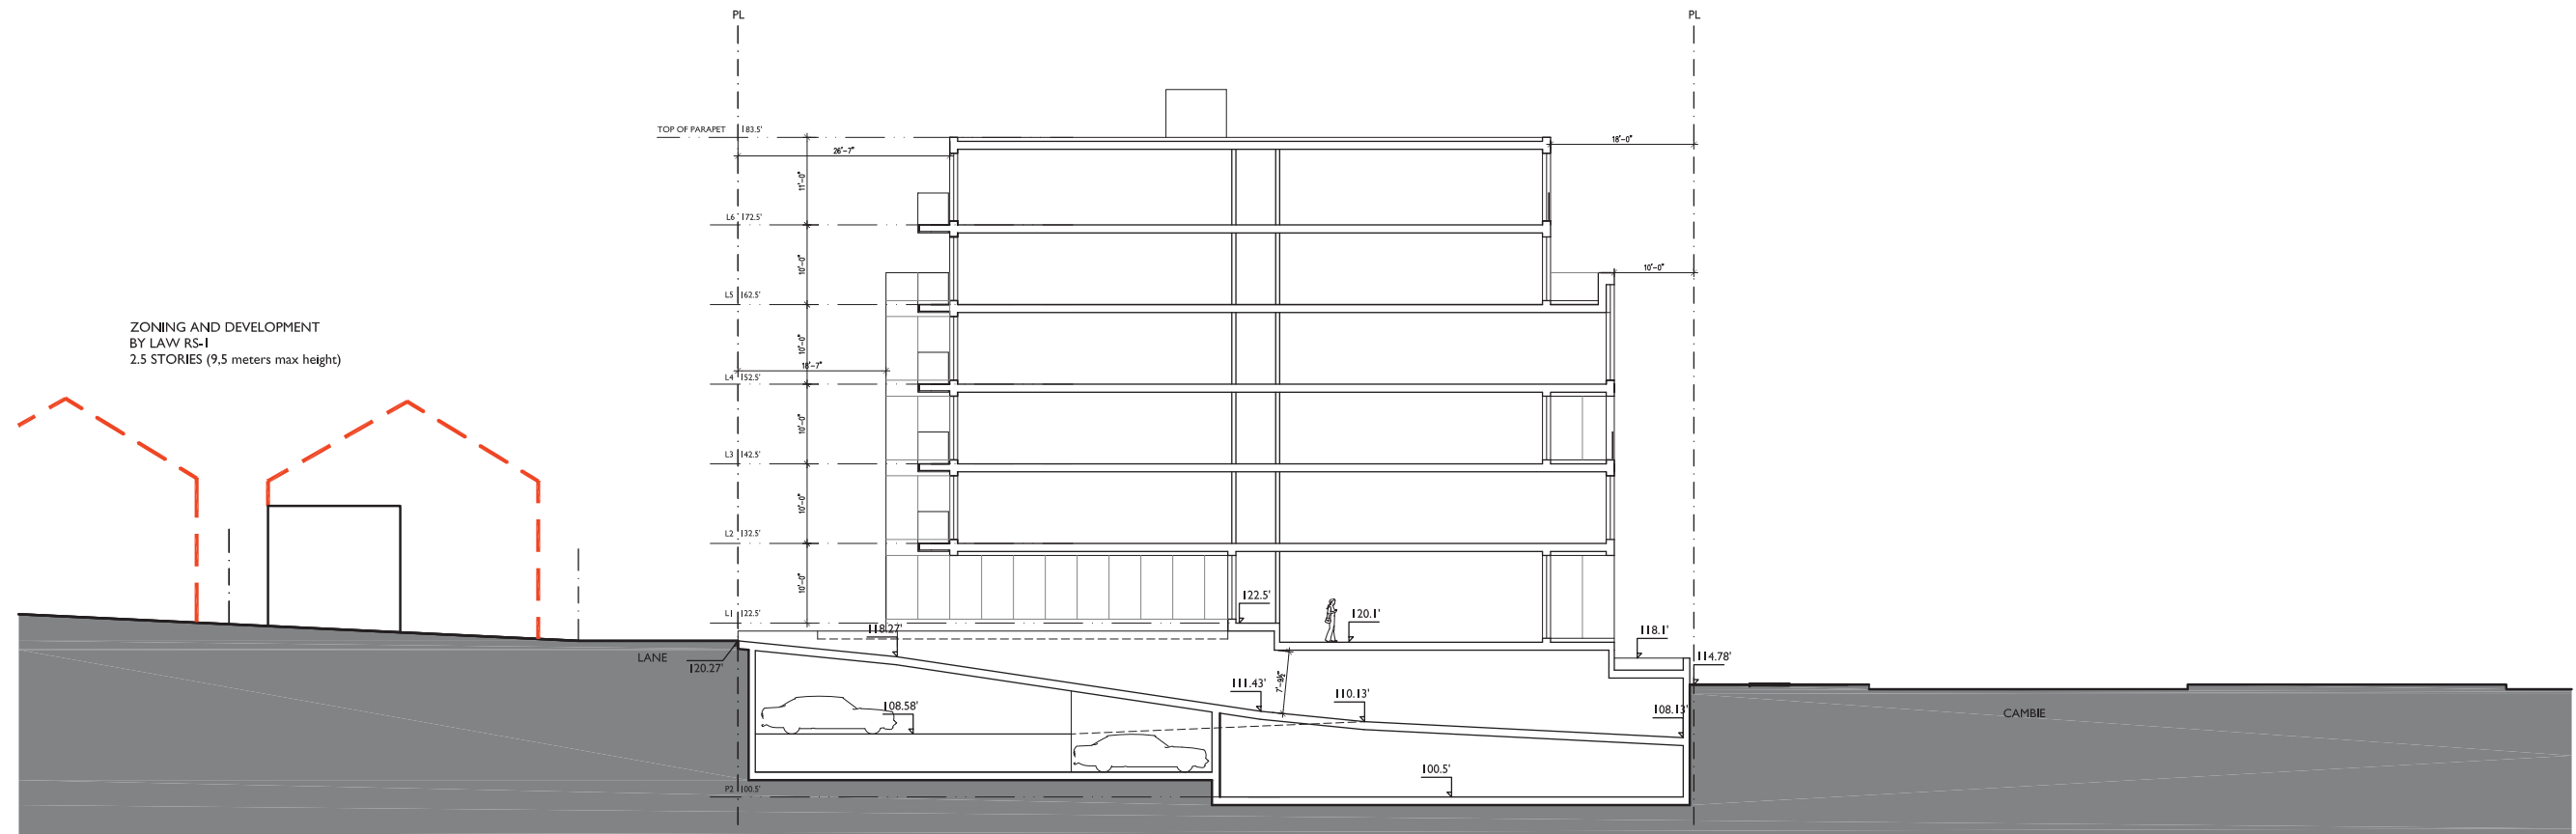

**NOTES**  
 NO DESCRIPTION

**REVISIONS**

NO.	DATE	REMARKS
1.	AUGUST 1st, 2013	CLIENT REVIEW
2.	NOVEMBER 18th, 2013	ISSUED FOR RZ.

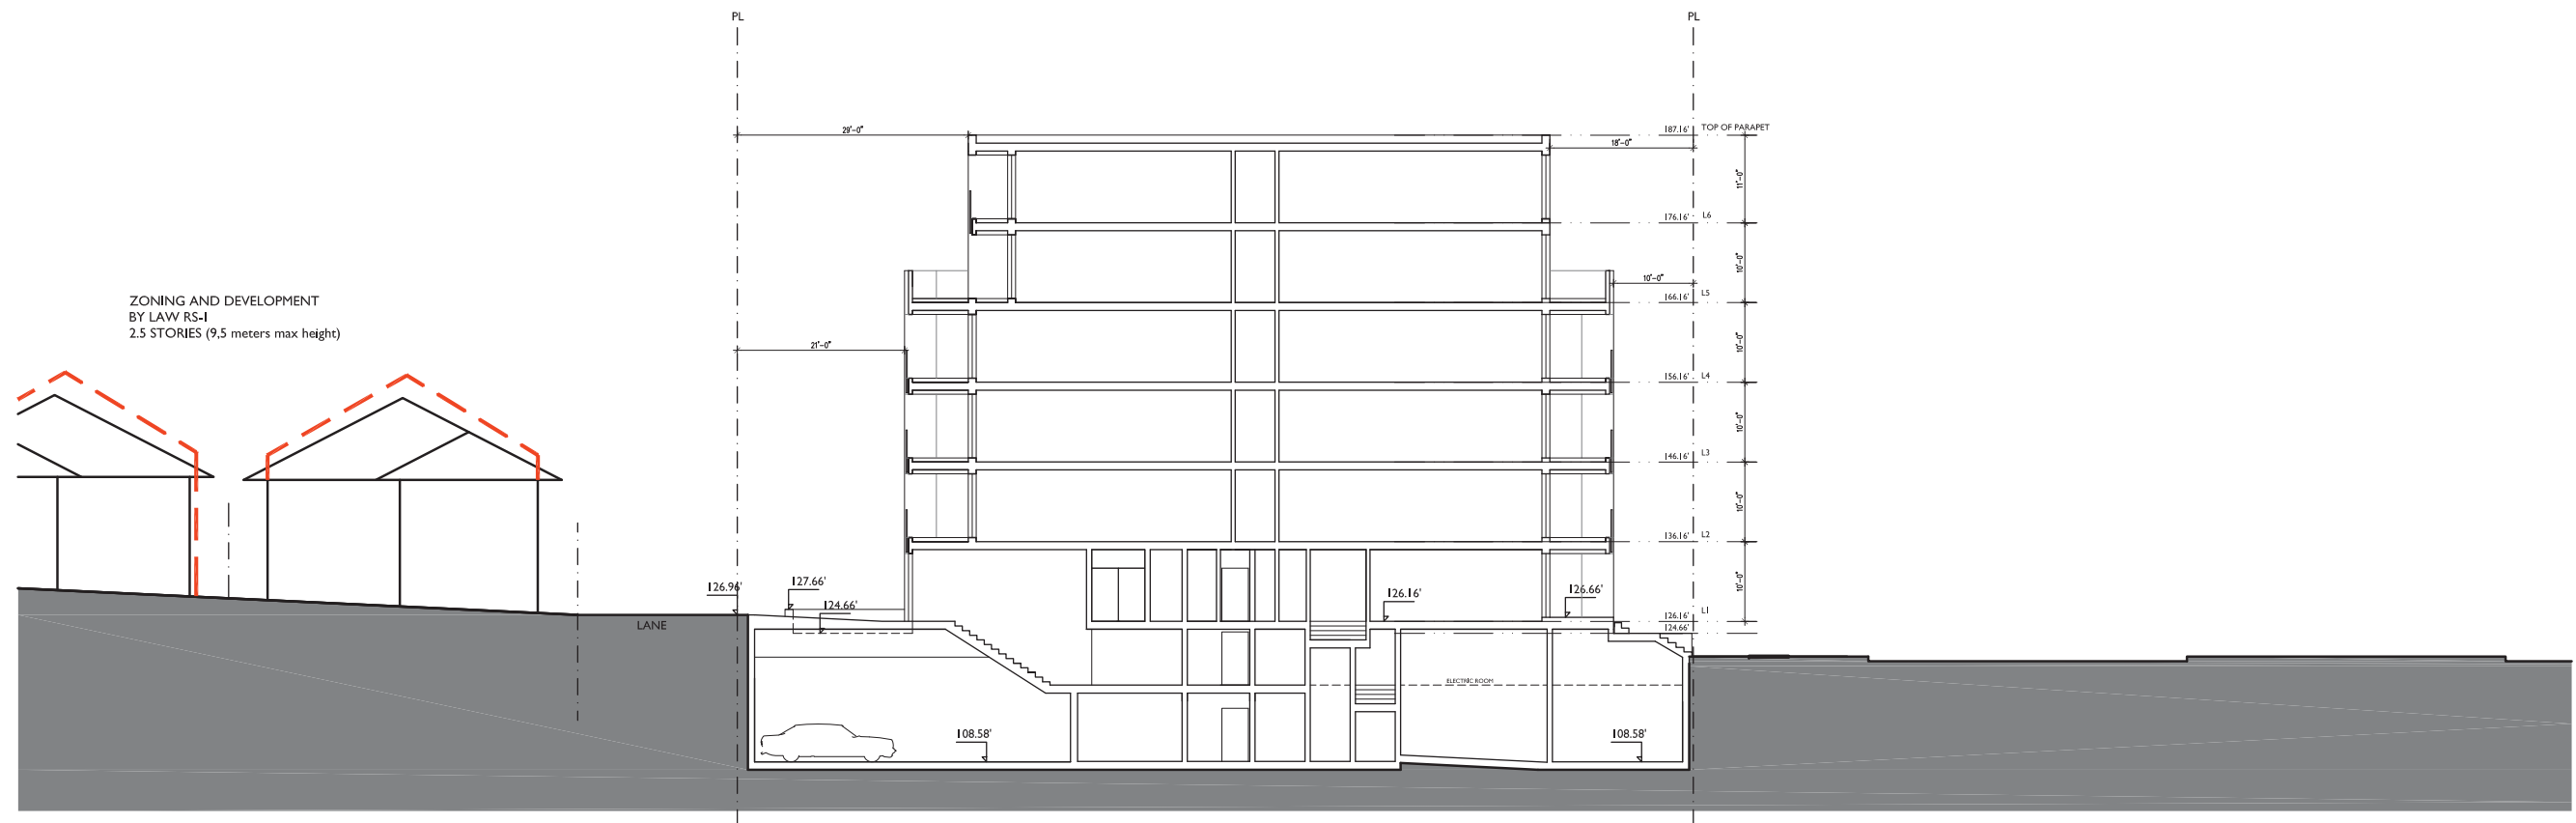

**CAMBIE AND 61ST  
 VANCOUVER, B.C.**

MIXED USE RENTAL BUILDING

**SECTION 4  
 SECTION 5**

DATE	NOVEMBER 8th, 2013
DRAWN BY	RC
CHECKED BY	DE - AB
SCALE	3/32"=1'-0"
JOB NUMBER	1237