

SHIFT

SHIFT ARCHITECTURE INC
200-1000 West 3rd Street
North Vancouver, B.C.
Tel: 604.988.7501
Fax: 604.888.7510

This drawing is an instrument of service and the property of Shift Architecture Inc. and shall remain their property. The use of this drawing shall be restricted to the original site for which it was prepared and publication thereof is expressly limited to such use. Reuse, reproduction or publication by any method in whole or in part is prohibited without their written consent.

No.	Date	Revision Notes
B	02/04/2014	PRE RZ RESUB PLOT
A	12/18/2013	Issued For Rezoning


No.	Date	Revision Notes
-----	------	----------------




1 Shadow Study - June 21 10 AM
A4.01 1" = 30'-0"



2 Shadow Study - June 21 12 PM
A4.01 1" = 30'-0"

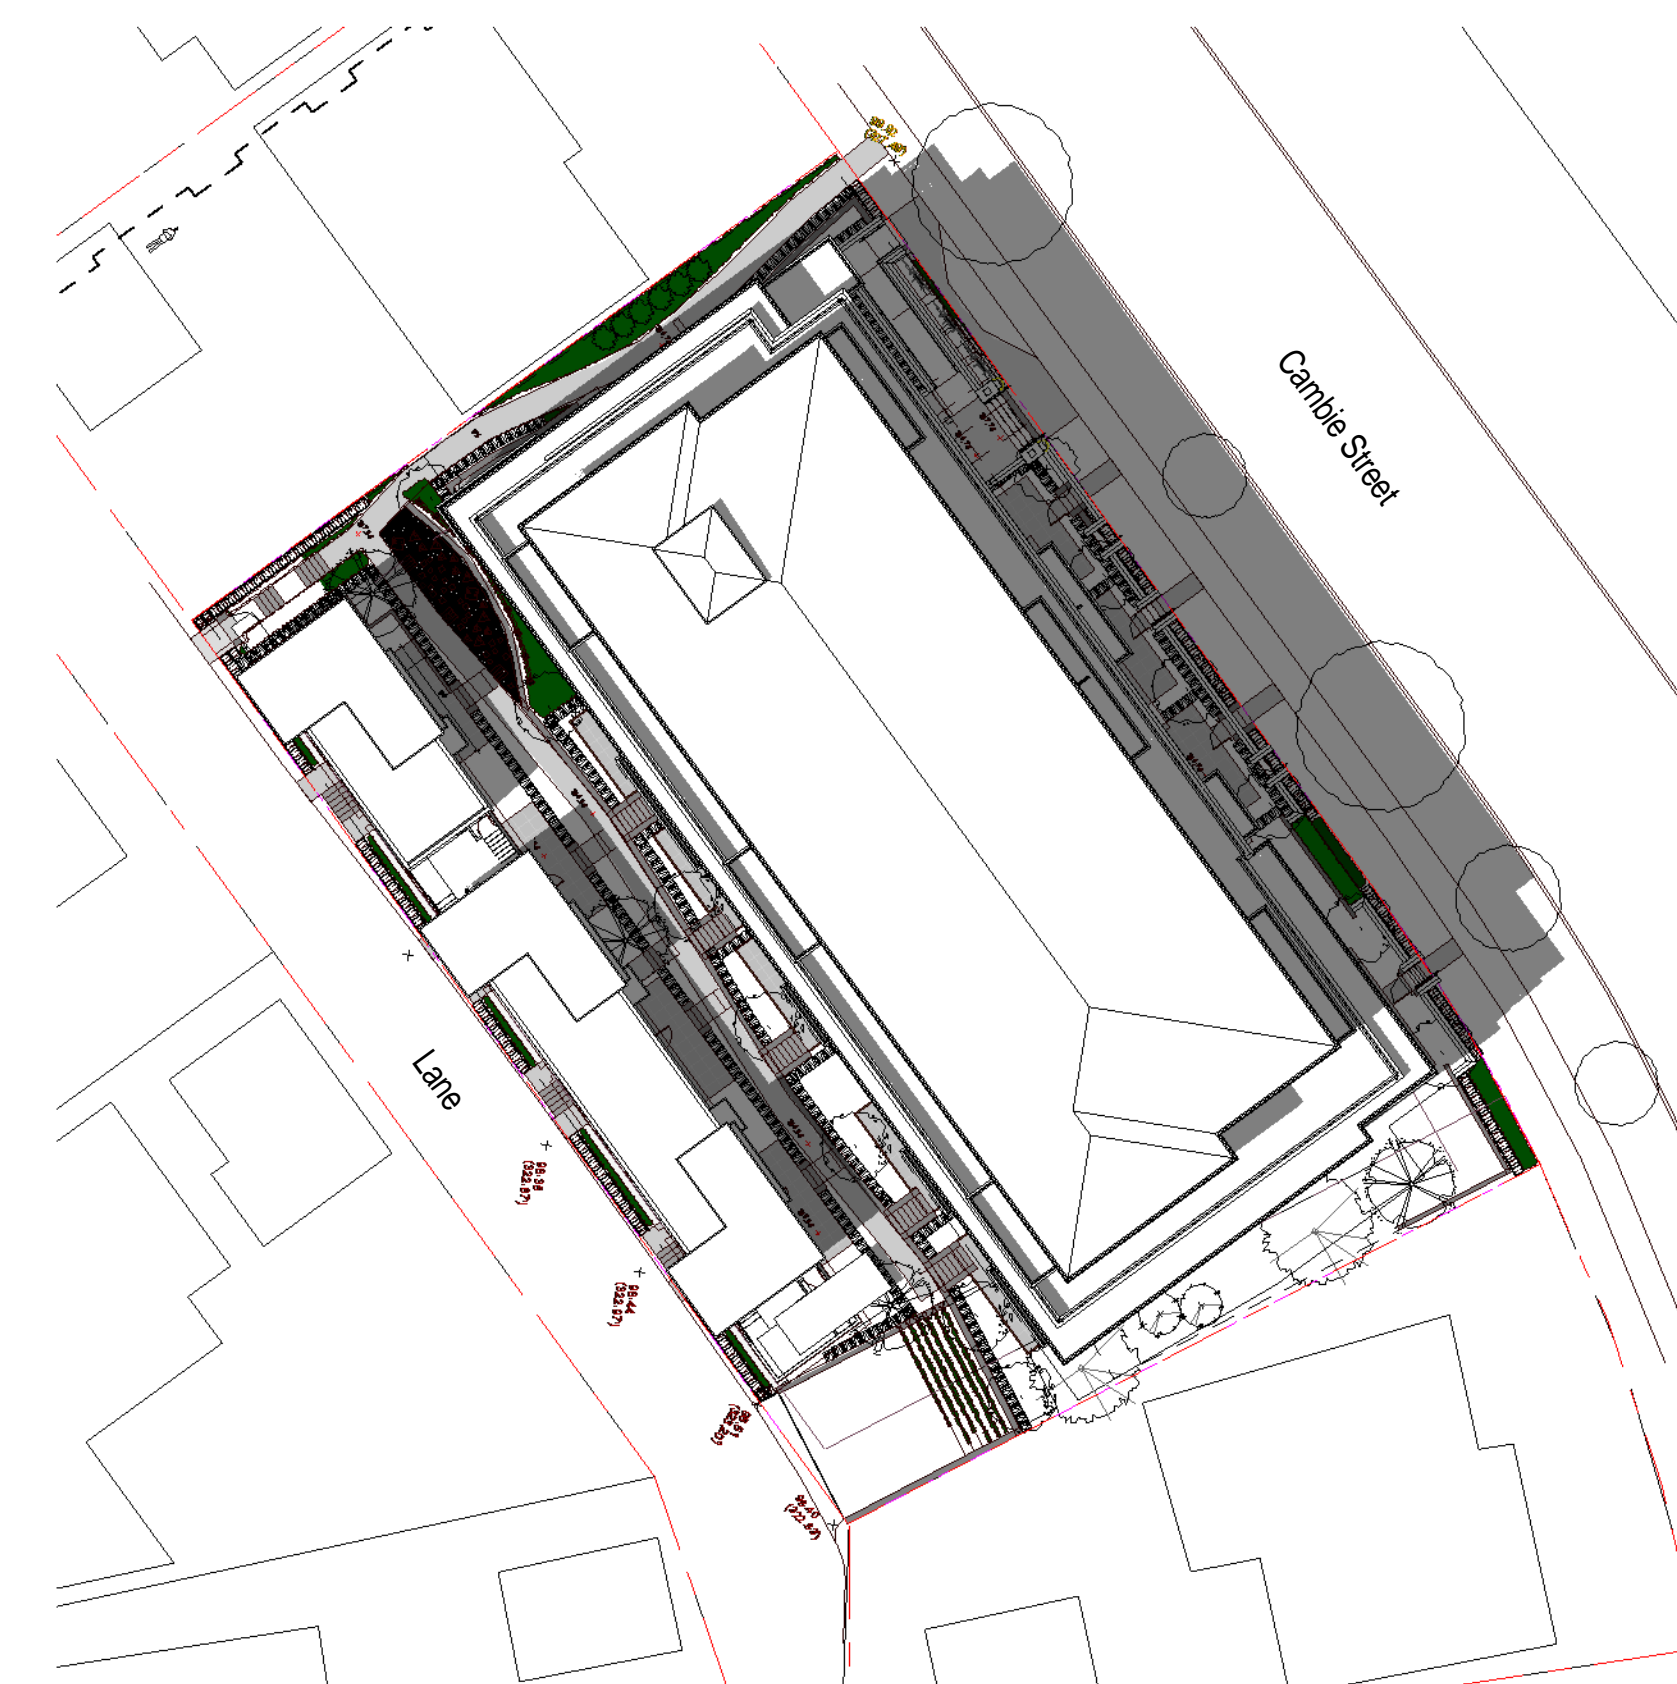


3 Shadow Study - June 21 2 PM
A4.01 1" = 30'-0"

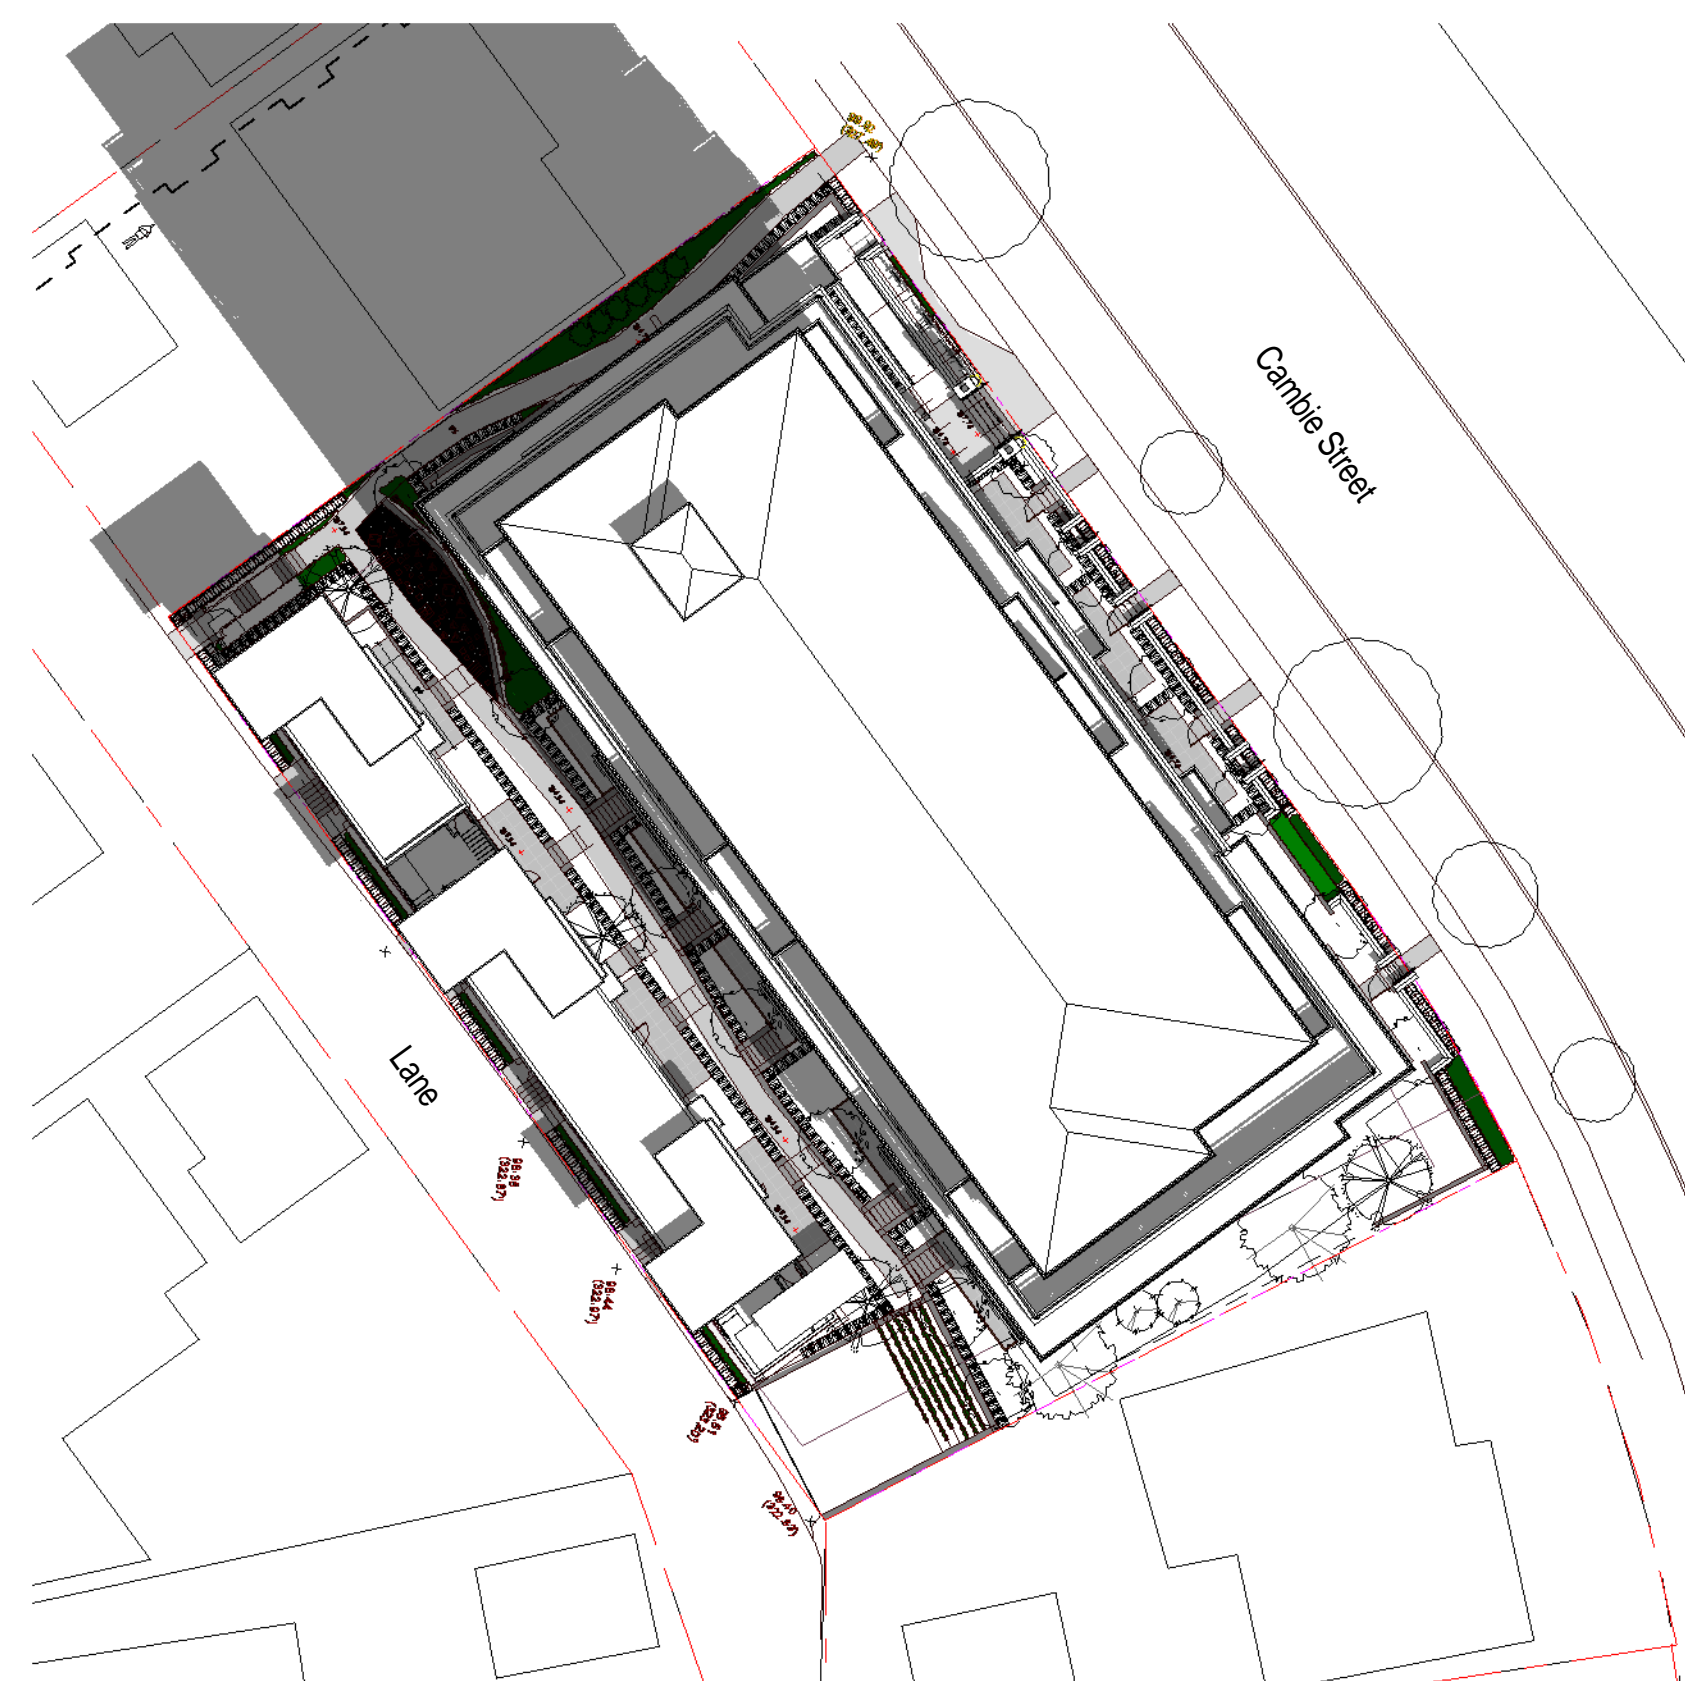

4 Shadow Study - Sept./March 21 10 AM
A4.01 1" = 30'-0"



5 Shadow Study - Sept./March 21 12 PM
A4.01 1" = 30'-0"

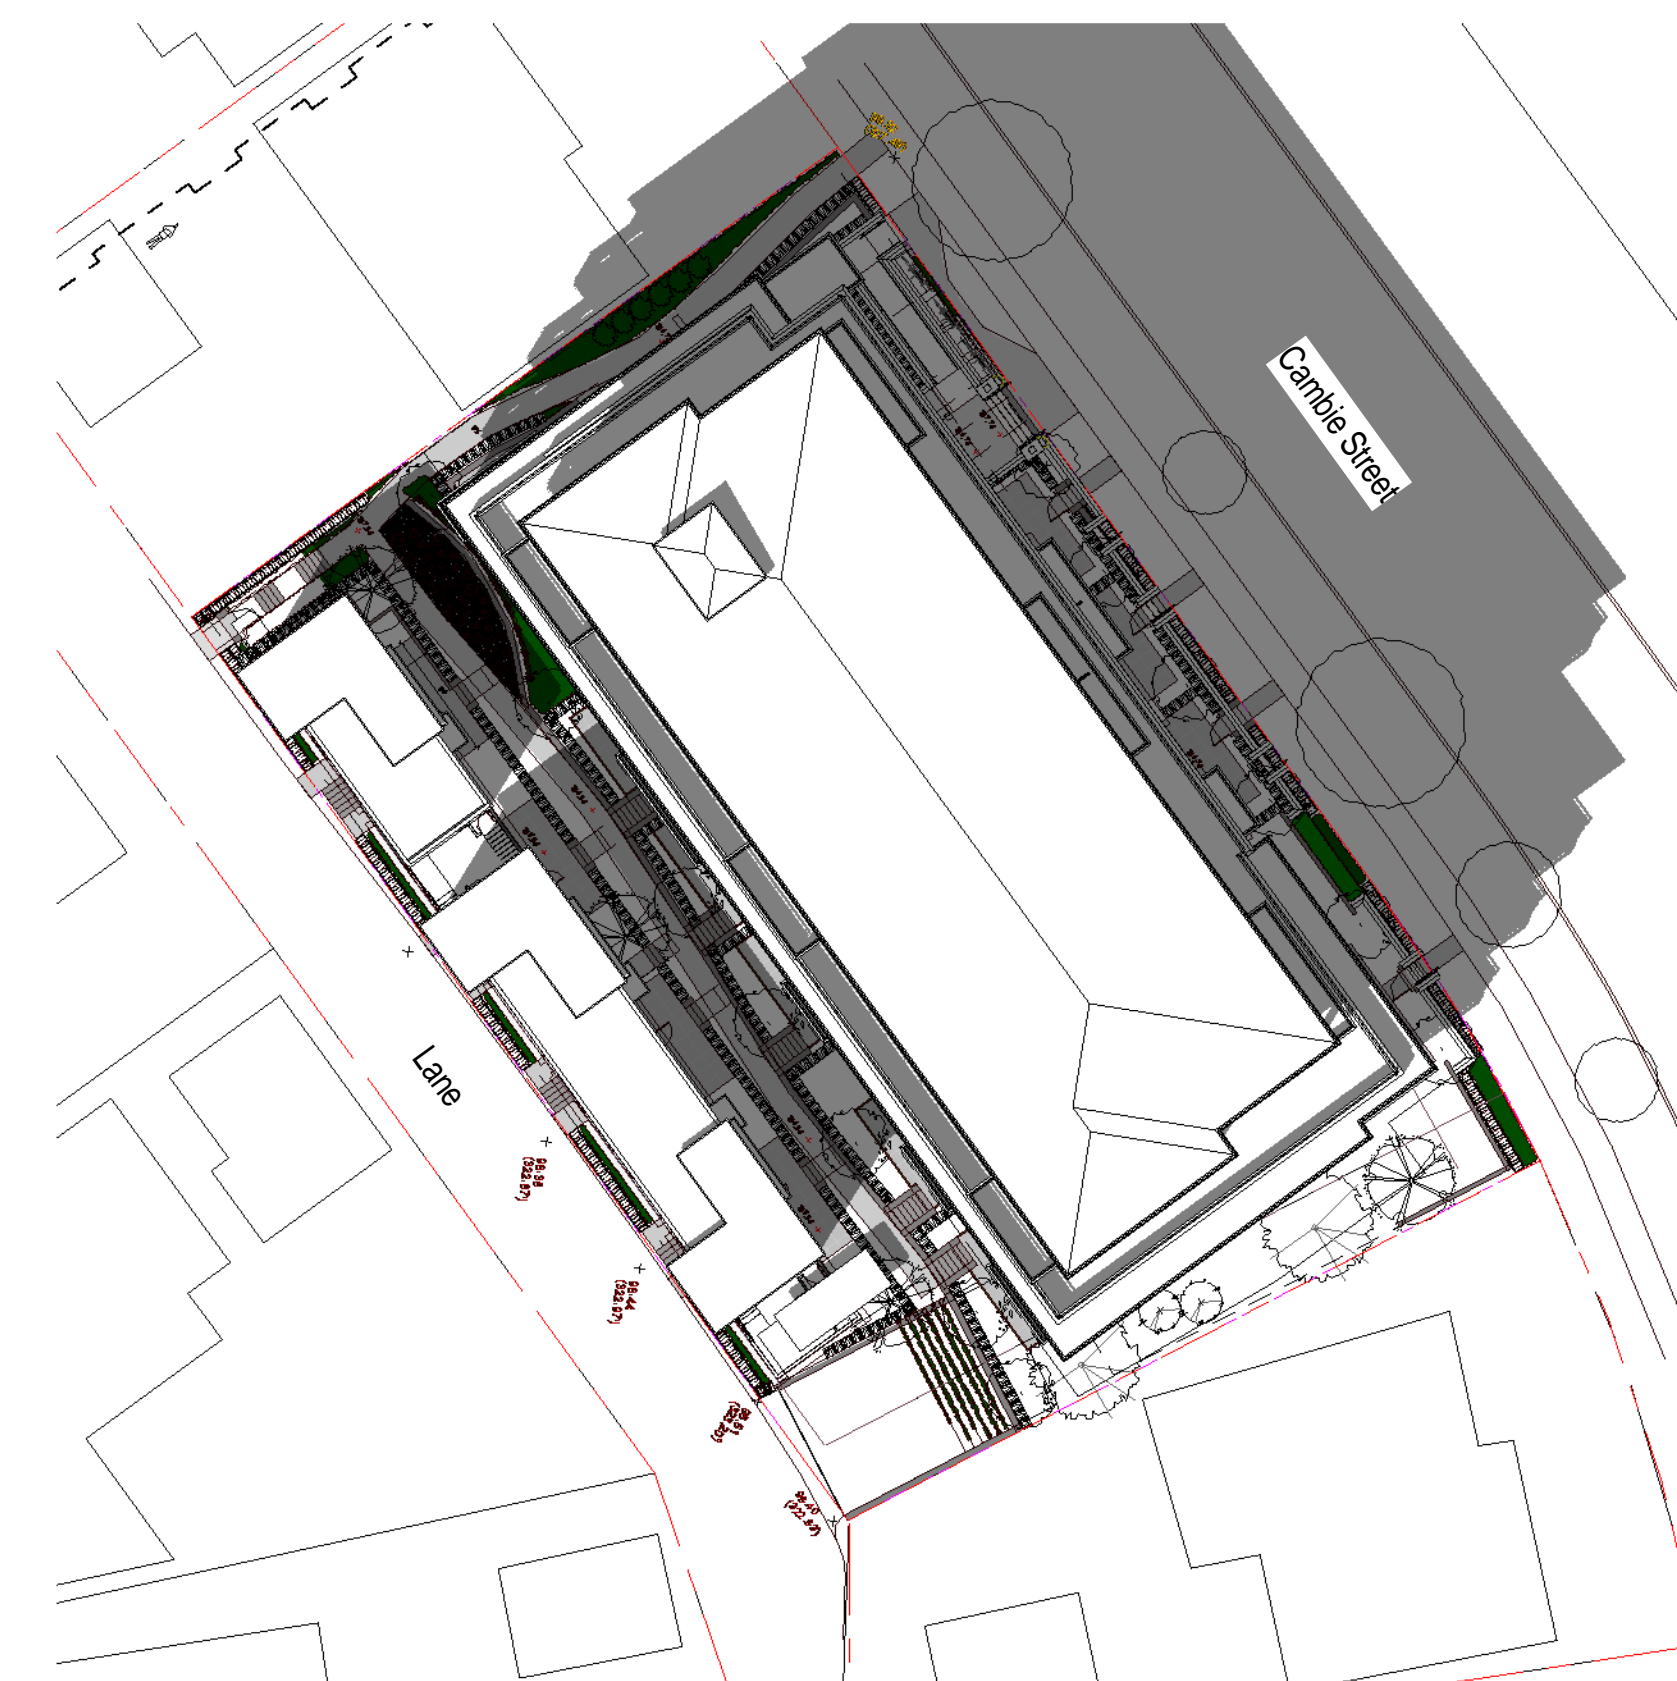

6 Shadow Study - Sept./March 21 2 PM
A4.01 1" = 30'-0"

Project Title
LIVINGSTONE HOUSE

5129 to 5169 CAMBIE STREET

Client/Owner
INTRACORP PROJECTS LTD.

Suite 1450 - 1090 West Georgia Street
Vancouver, B.C., V6E 3V7

Sheet Title
SHADOW STUDIES

Drawn By	Author
Checked By	
Reviewed by	CH
Designed by	
Submitted By	Author

Project Number	1310
Plot Date:	03/03/2014
Issue Date:	03/03/2014

Scale:	1" = 30'-0"	Issue/Revision	B
--------	-------------	----------------	----------

Sheet Number
A0.02
of

PRE RZ RESUBMISSION PLOT 03 FEB 2013