


NOTES

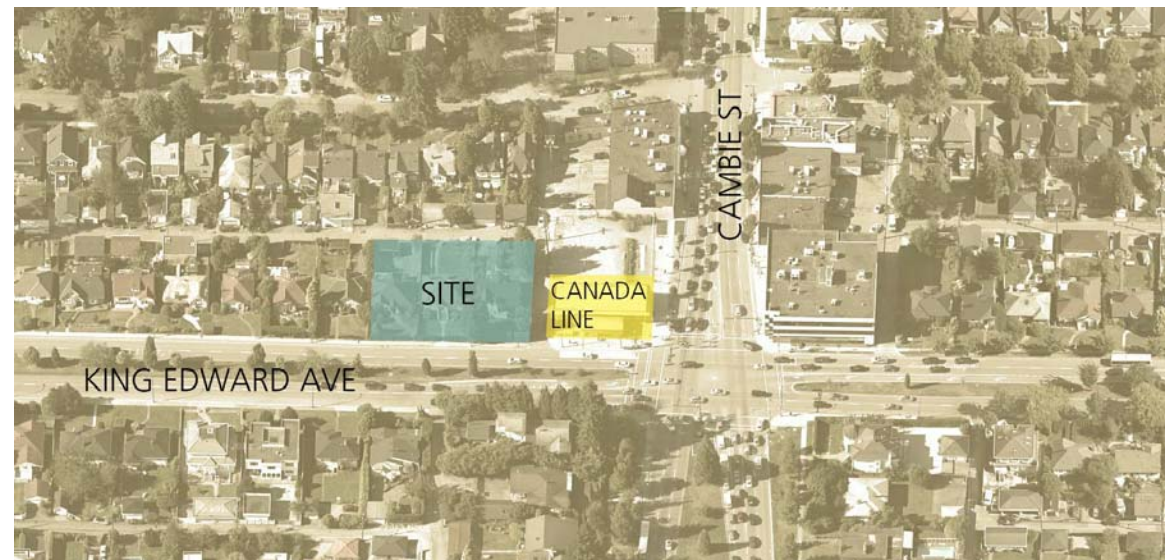

AERIAL VIEW FROM SOUTH



CONTEXT PLAN: 1" = 100'

REVISIONS		
NO.	DATE	DESCRIPTION
1	AUG. 9, 2013	REZONING APPLICATION



EXISTING CONTEXT MASSING



PROPOSED CONTEXT MASSING

KING EDWARD & CAMBIE

REZONING APPLICATION

CONTEXT PLAN & MASSING

DATE	09/08/2013 8:52:09 AM
DRAWN BY	J5
CHECKED BY	TB
SCALE	1" = 100'-0"
JOB NUMBER	1301