



■ GBL ARCHITECTS INC.
 140 - 2034 WEST 11TH AVENUE TEL 604 736 1156
 VANCOUVER, BC CANADA V6J 2C9 FAX 604 731 5279

NOTES

REVISIONS		
NO.	DATE	DESCRIPTION
1	AUG. 9, 2013	REZONING APPLICATION


KING EDWARD &
 CAMBIE

REZONING APPLICATION

ELEVATIONS

DATE	09/08/2013 8:52:50 AM
DRAWN BY	JS
CHECKED BY	TB
SCALE	1/8" = 1'-0"
JOB NUMBER	1301

A-2.01

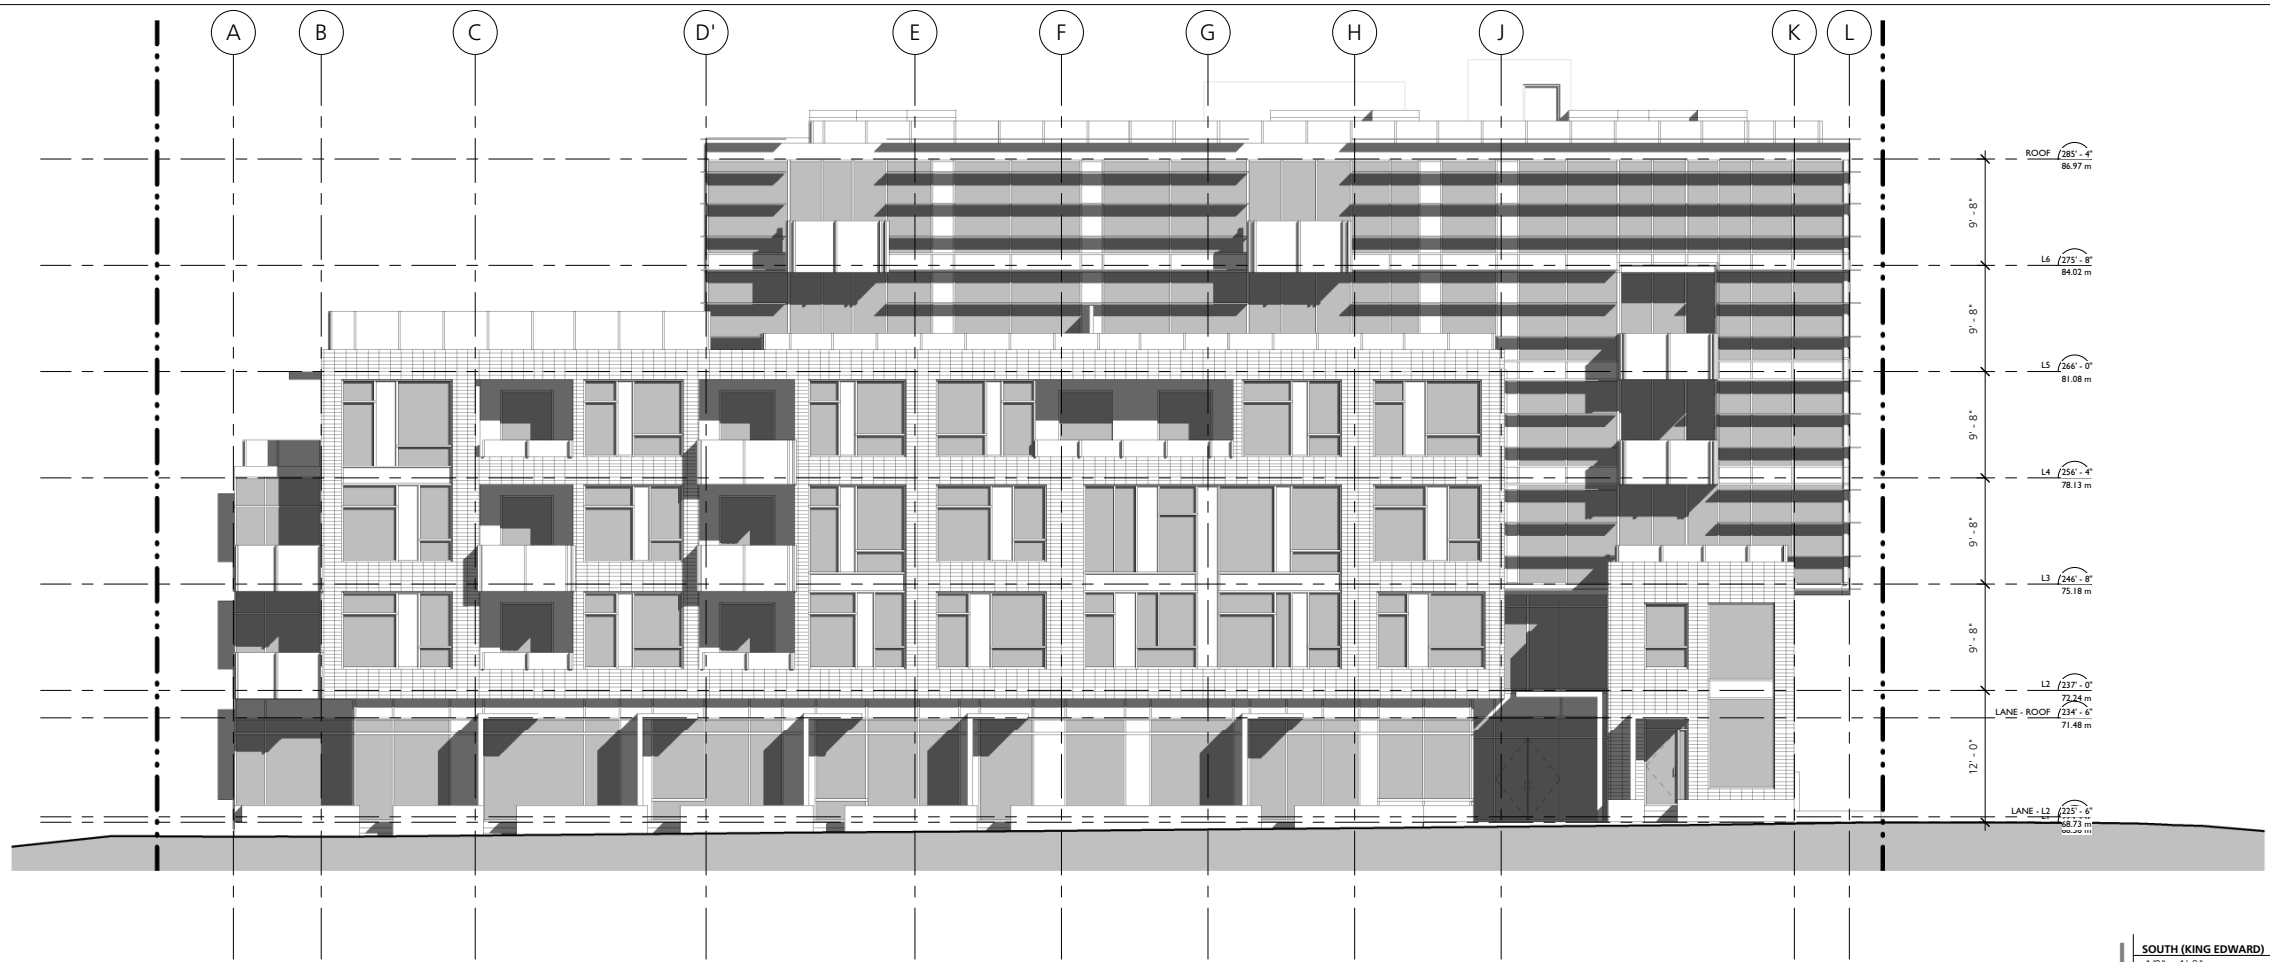

NOTES

REVISIONS


NO.	DATE	DESCRIPTION
1	AUG. 9, 2013	REZONING APPLICATION

KING EDWARD & CAMBIE

REZONING APPLICATION

ELEVATIONS

DATE	09/08/2013 8:53:04 AM
DRAWN BY	J5
CHECKED BY	TB
SCALE	1/8" = 1'-0"
JOB NUMBER	1301

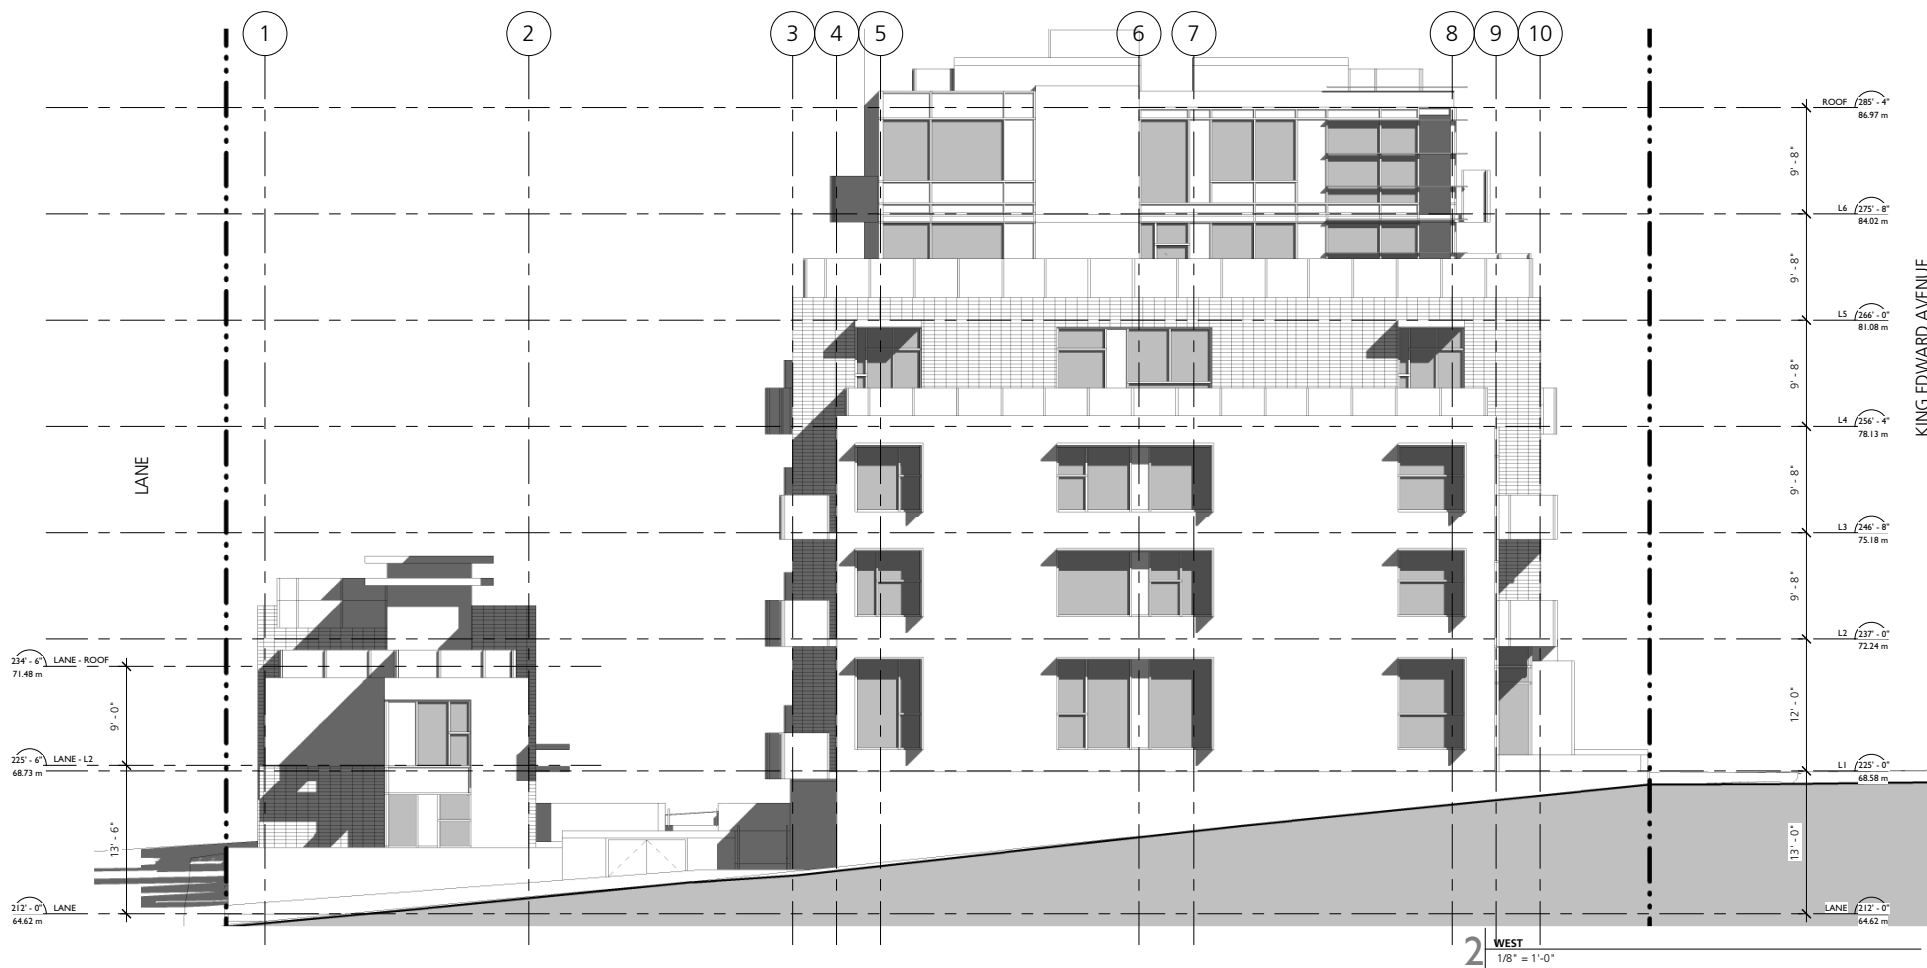



■ GBL ARCHITECTS INC.
 140 - 2034 WEST 11TH AVENUE TEL 604 736 1156
 VANCOUVER, BC CANADA V6J 2C9 FAX 604 731 5279

NOTES

REVISIONS		
NO.	DATE	DESCRIPTION
1	AUG. 9, 2013	REZONING APPLICATION



1 FUTURE STREET ELEVATION - KING EDWARD
 1/16" = 1'-0"



2 CURRENT STREET ELEVATION - KING EDWARD
 1/16" = 1'-0"

KING EDWARD &
 CAMBIE
 REZONING APPLICATION
 STREET ELEVATIONS

DATE	09/08/2013 8:53:25 AM
DRAWN BY	JS
CHECKED BY	TB
SCALE	1/16" = 1'-0"
JOB NUMBER	1301

A-2.03