

NOTES


REVISIONS		
NO.	DATE	DESCRIPTION
1	AUG. 9, 2013	REZONING APPLICATION

KING EDWARD &
 CAMBIE

REZONING APPLICATION

LEVEL 1 - LANE

DATE	09/08/2013 8:52:26 AM
DRAWN BY	J5
CHECKED BY	TB
SCALE	1/8" = 1'-0"
JOB NUMBER	1301

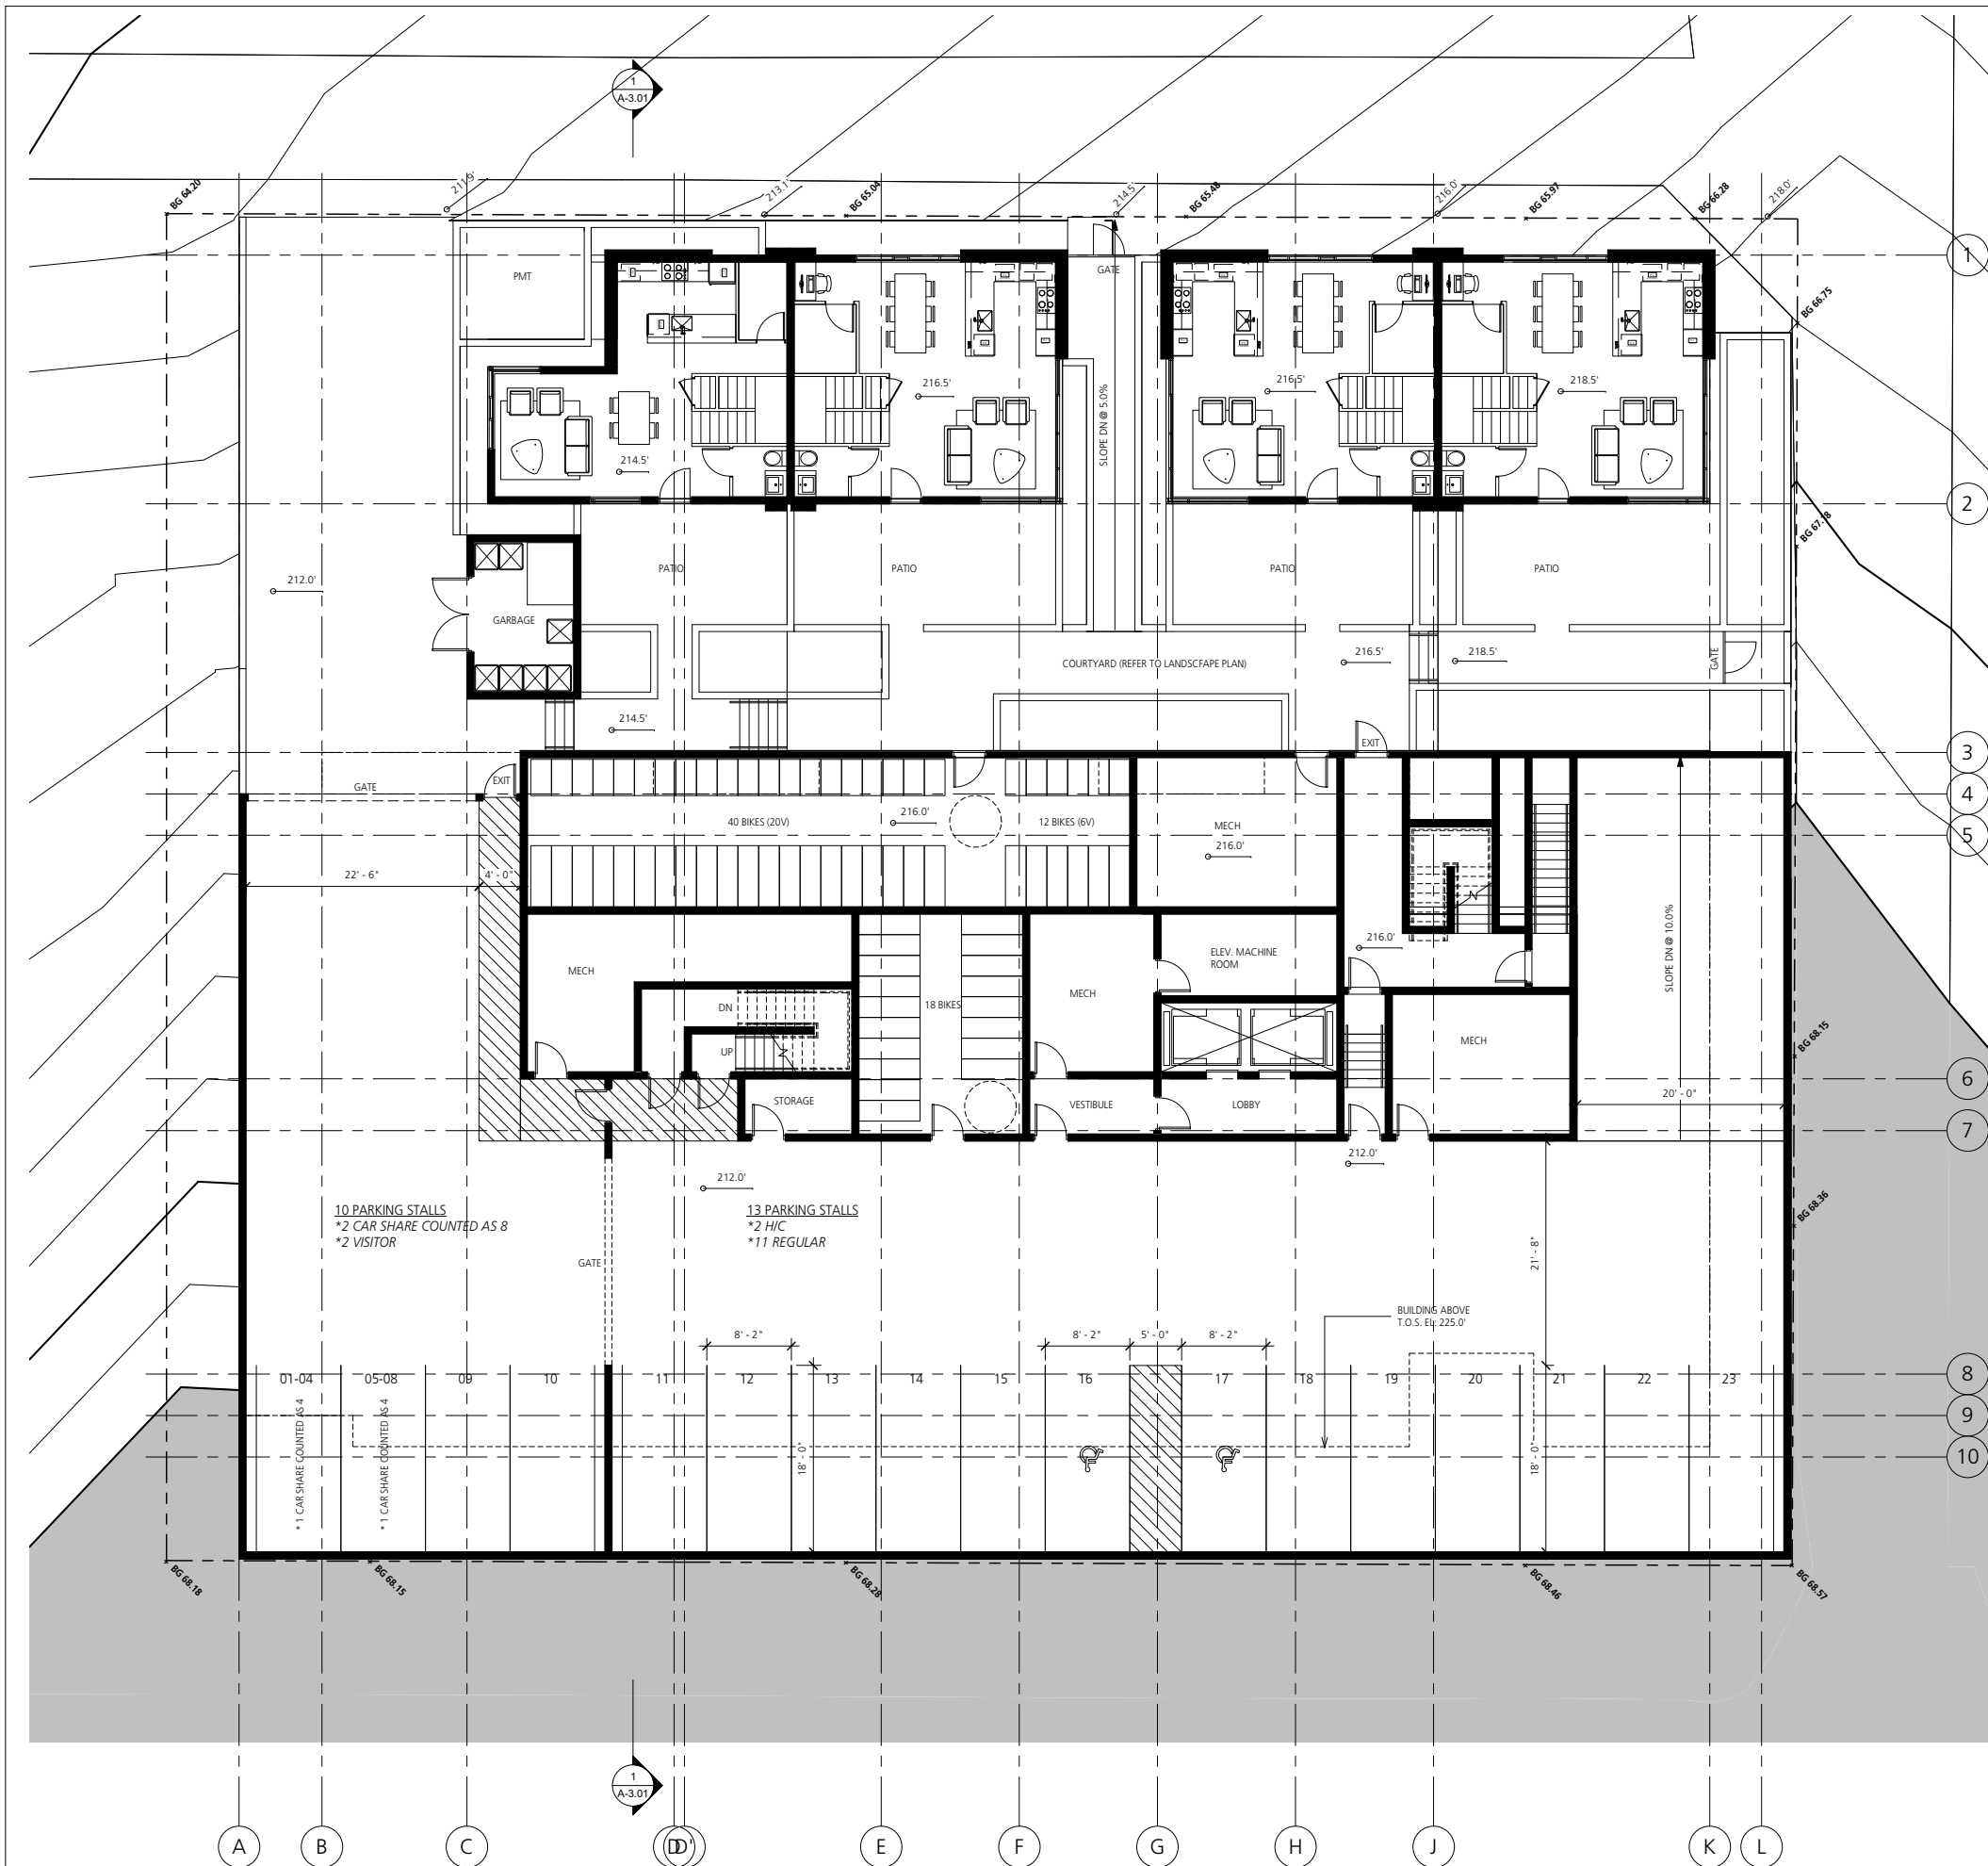



gBL ARCHITECTS INC.
 140 - 2034 WEST 11TH AVENUE TEL. 604.736.1156
 VANCOUVER, BC CANADA V6J 2C9 FAX 604.731.5279

NOTES

NO.	DATE	DESCRIPTION
1	AUG. 9, 2013	REZONING APPLICATION


KING EDWARD & CAMBIE

REZONING APPLICATION

LEVEL 1 - KING EDWARD

DATE	09/08/2013 8:52:28 AM
DRAWN BY	JS
CHECKED BY	TB
SCALE	1/8" = 1'-0"
JOB NUMBER	1301

A-1.03

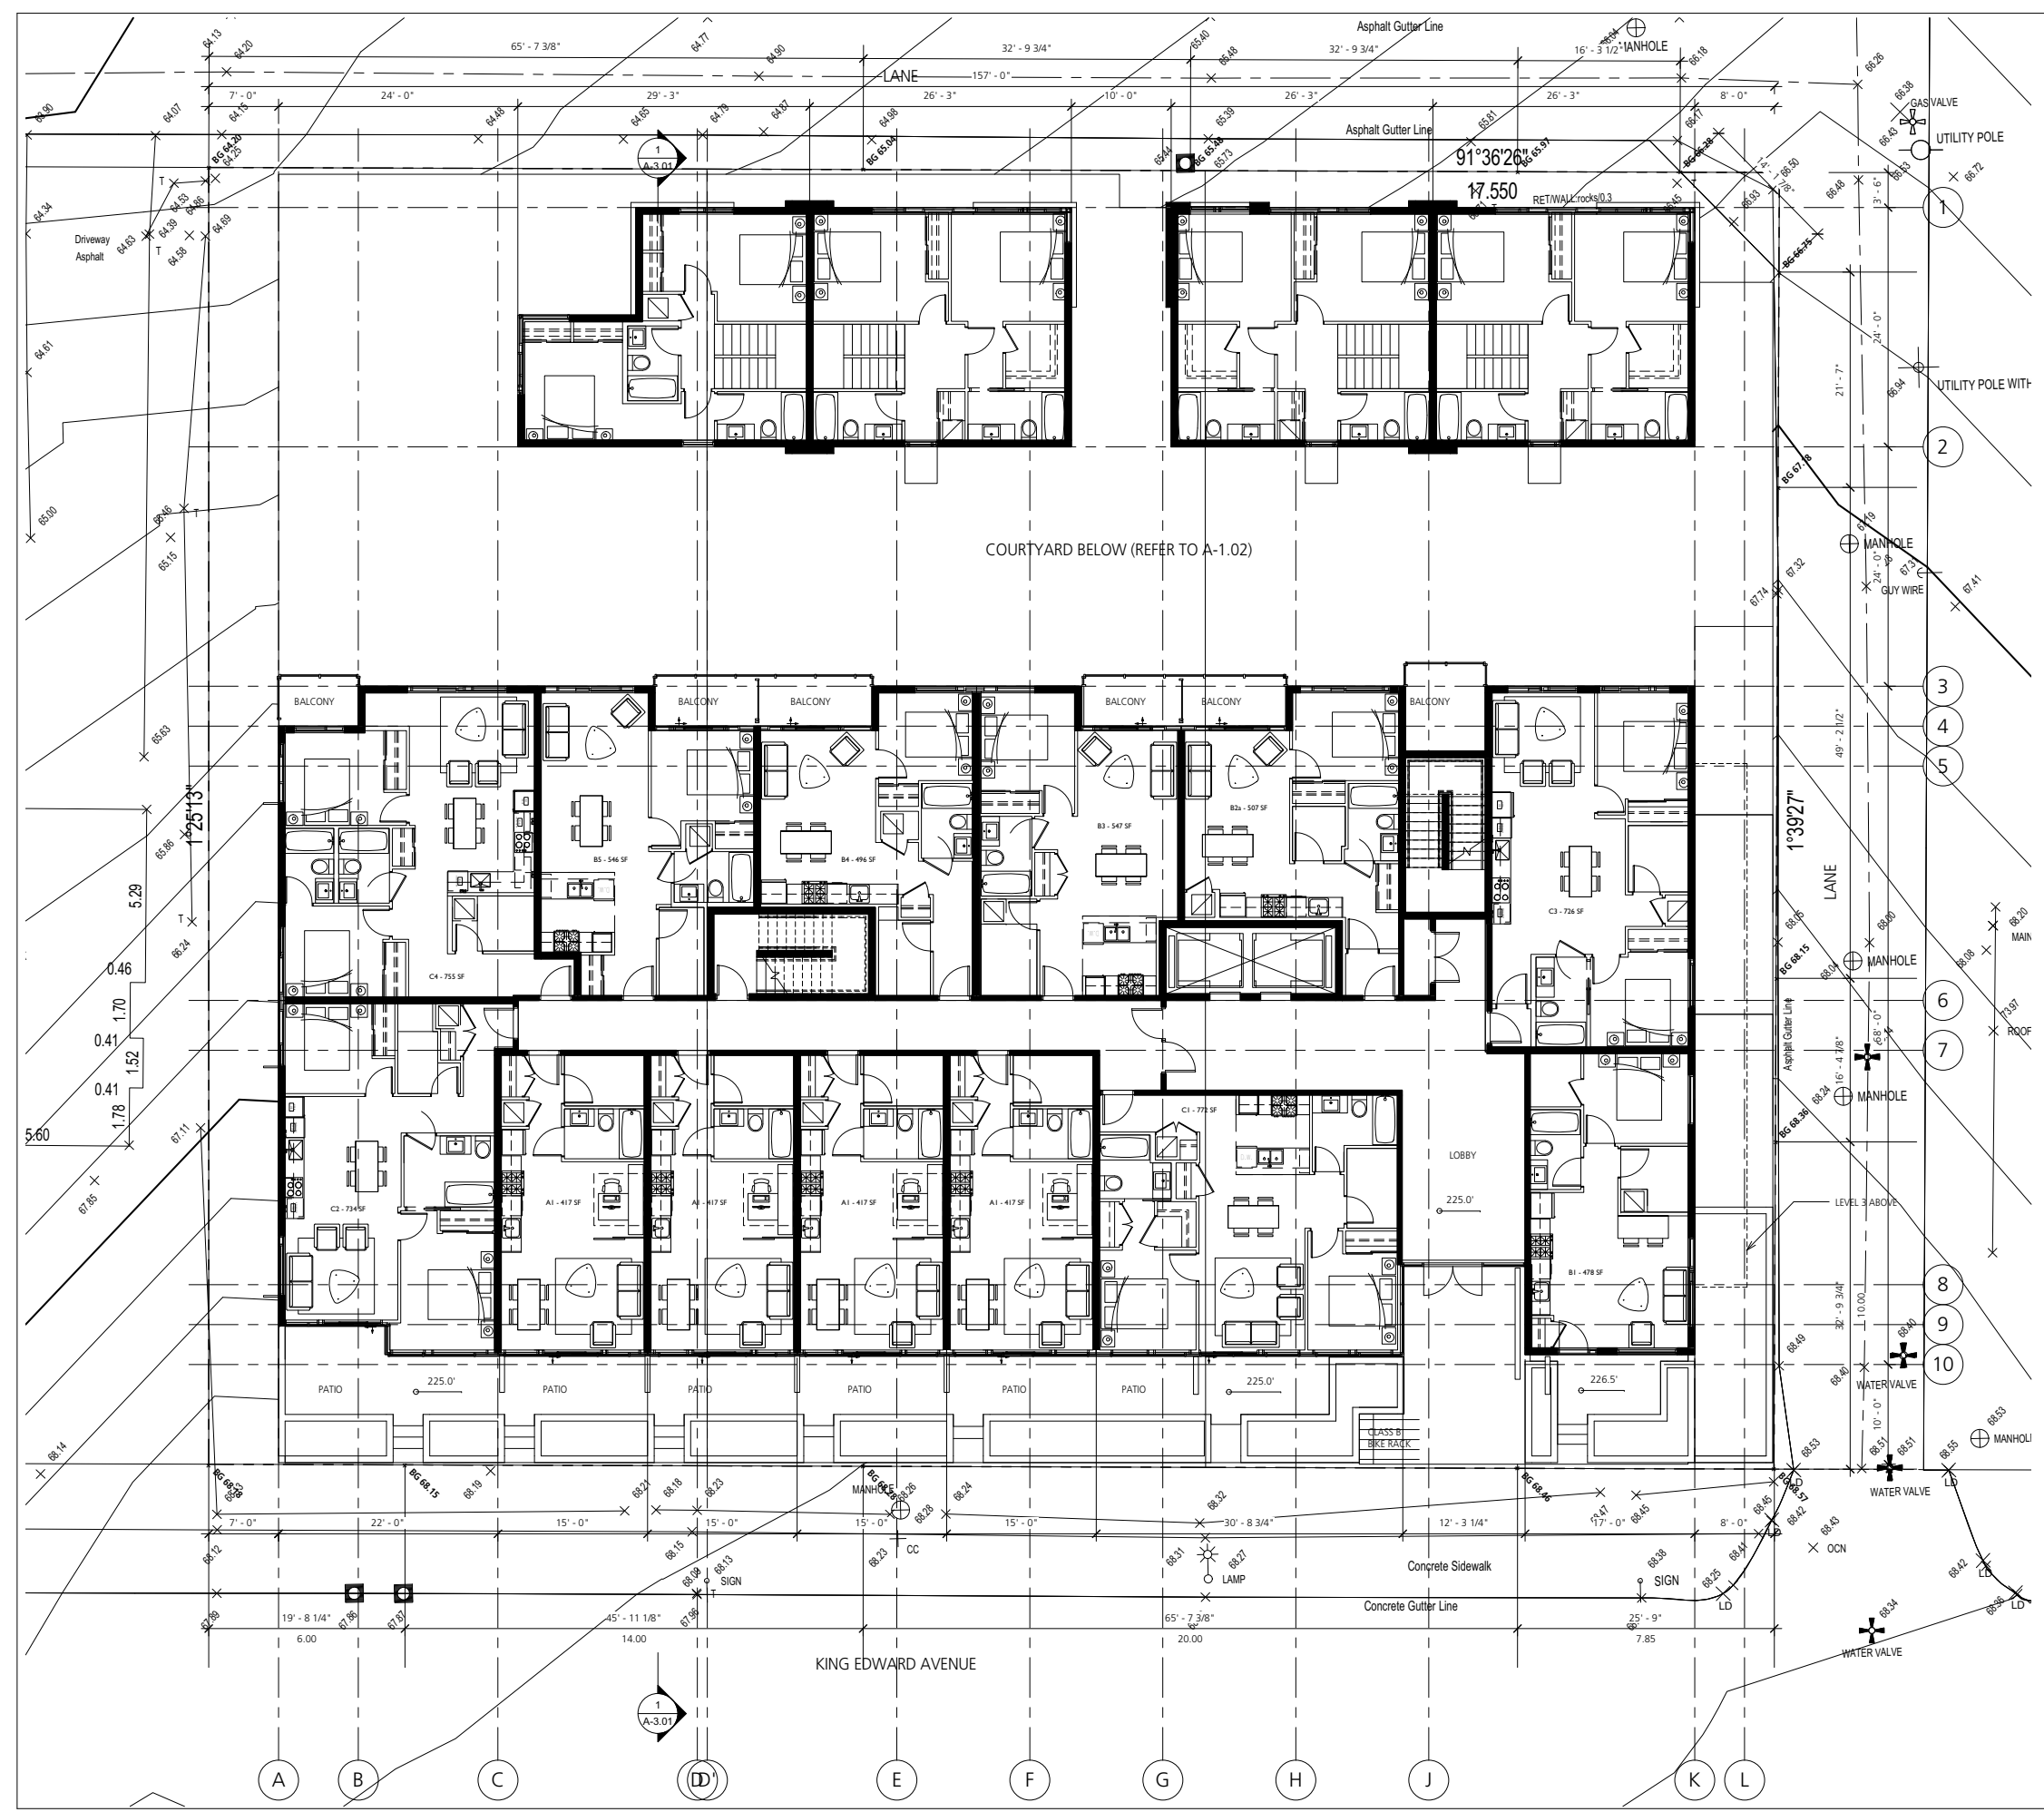



■ GBL ARCHITECTS INC.
 140 - 2034 WEST 11TH AVENUE TEL. 604.736.1156
 VANCOUVER, BC CANADA V6J 2C9 FAX 604.731.5279

COPYRIGHT RESERVED. THIS DRAWING IS THE PROPERTY OF GBL ARCHITECTS INC. AND MAY NOT BE USED OR REPRODUCED WITHOUT THEIR WRITTEN CONSENT.

NOTES

NO.	DATE	DESCRIPTION
1	AUG. 9, 2013	REZONING APPLICATION


KING EDWARD &
CAMBIE

REZONING APPLICATION

LEVEL 2

DATE	09/08/2013 8:52:30 AM
DRAWN BY	JS
CHECKED BY	TB
SCALE	1/8" = 1'-0"
JOB NUMBER	1301

A-1.04

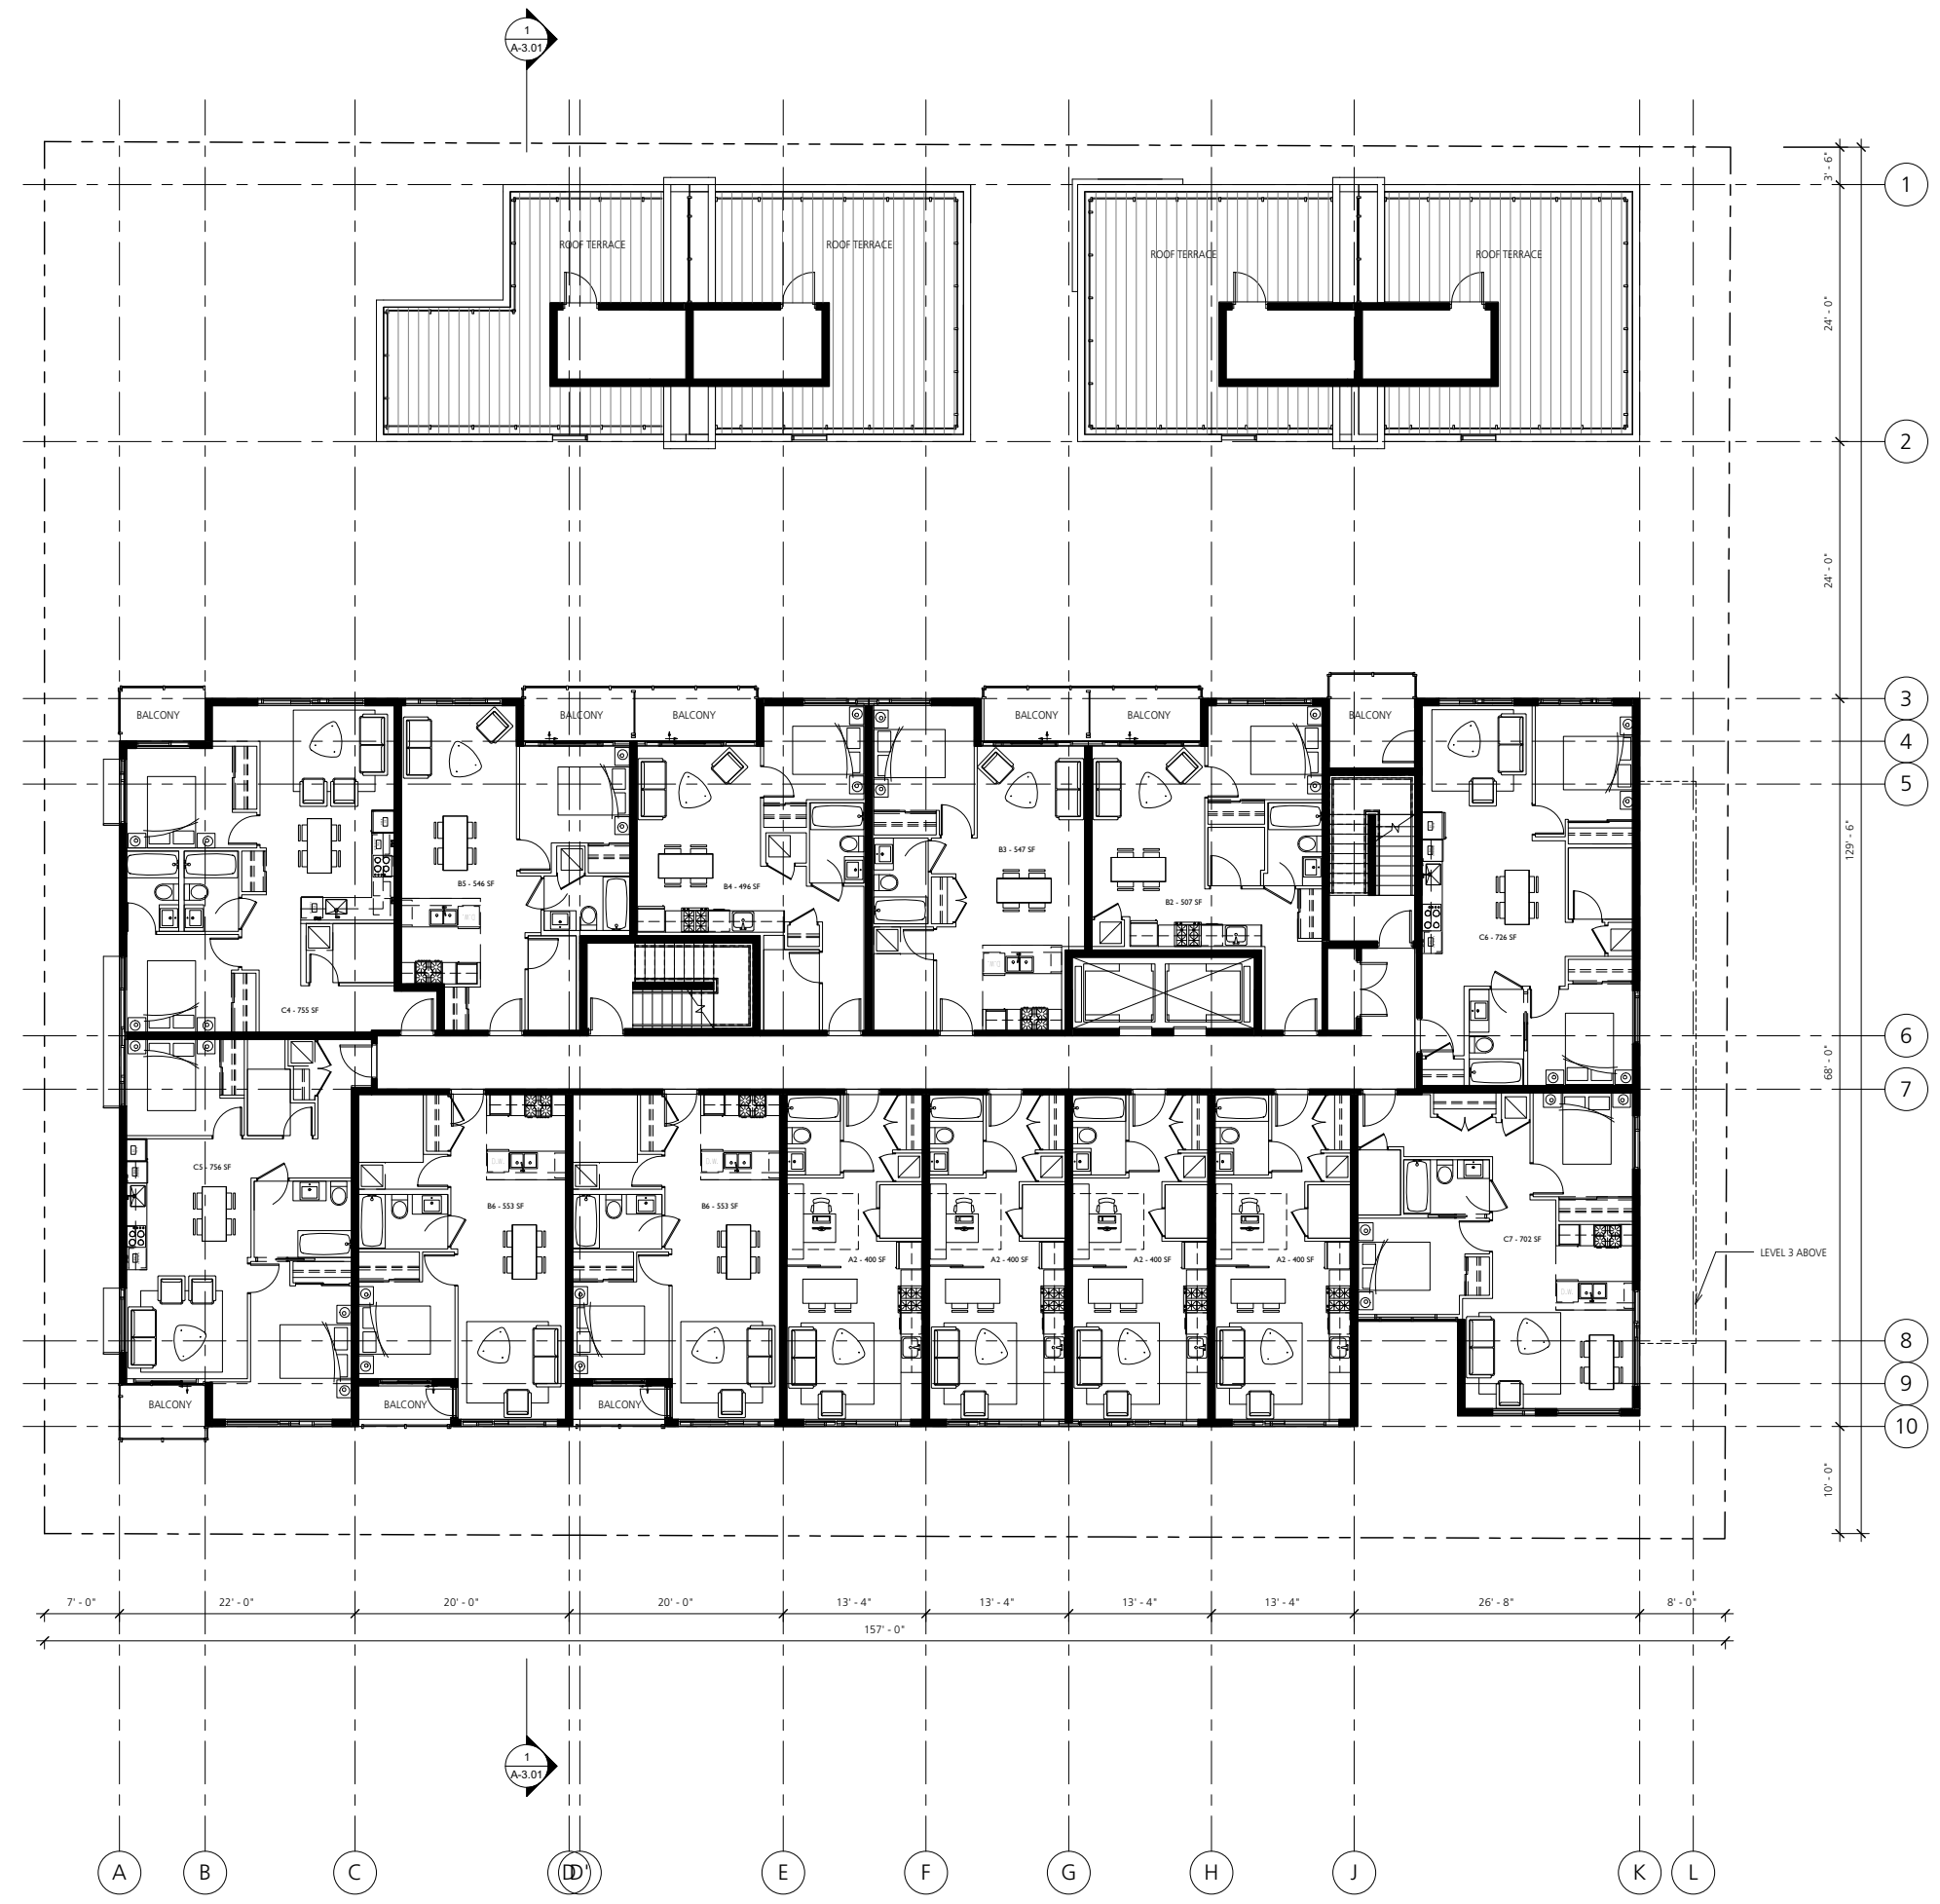



■ GBL ARCHITECTS INC.
 140 - 2034 WEST 11TH AVENUE TEL 604 736 1156
 VANCOUVER, BC CANADA V6J 2C9 FAX 604 731 5279

NOTES

REVISIONS

NO.	DATE	DESCRIPTION
1	AUG. 9, 2013	REZONING APPLICATION


KING EDWARD &
 CAMBIE

REZONING APPLICATION

LEVEL 3

DATE	09/08/2013 8:52:31 AM
DRAWN BY	JS
CHECKED BY	TB
SCALE	1/8" = 1'-0"
JOB NUMBER	1301

A-1.05

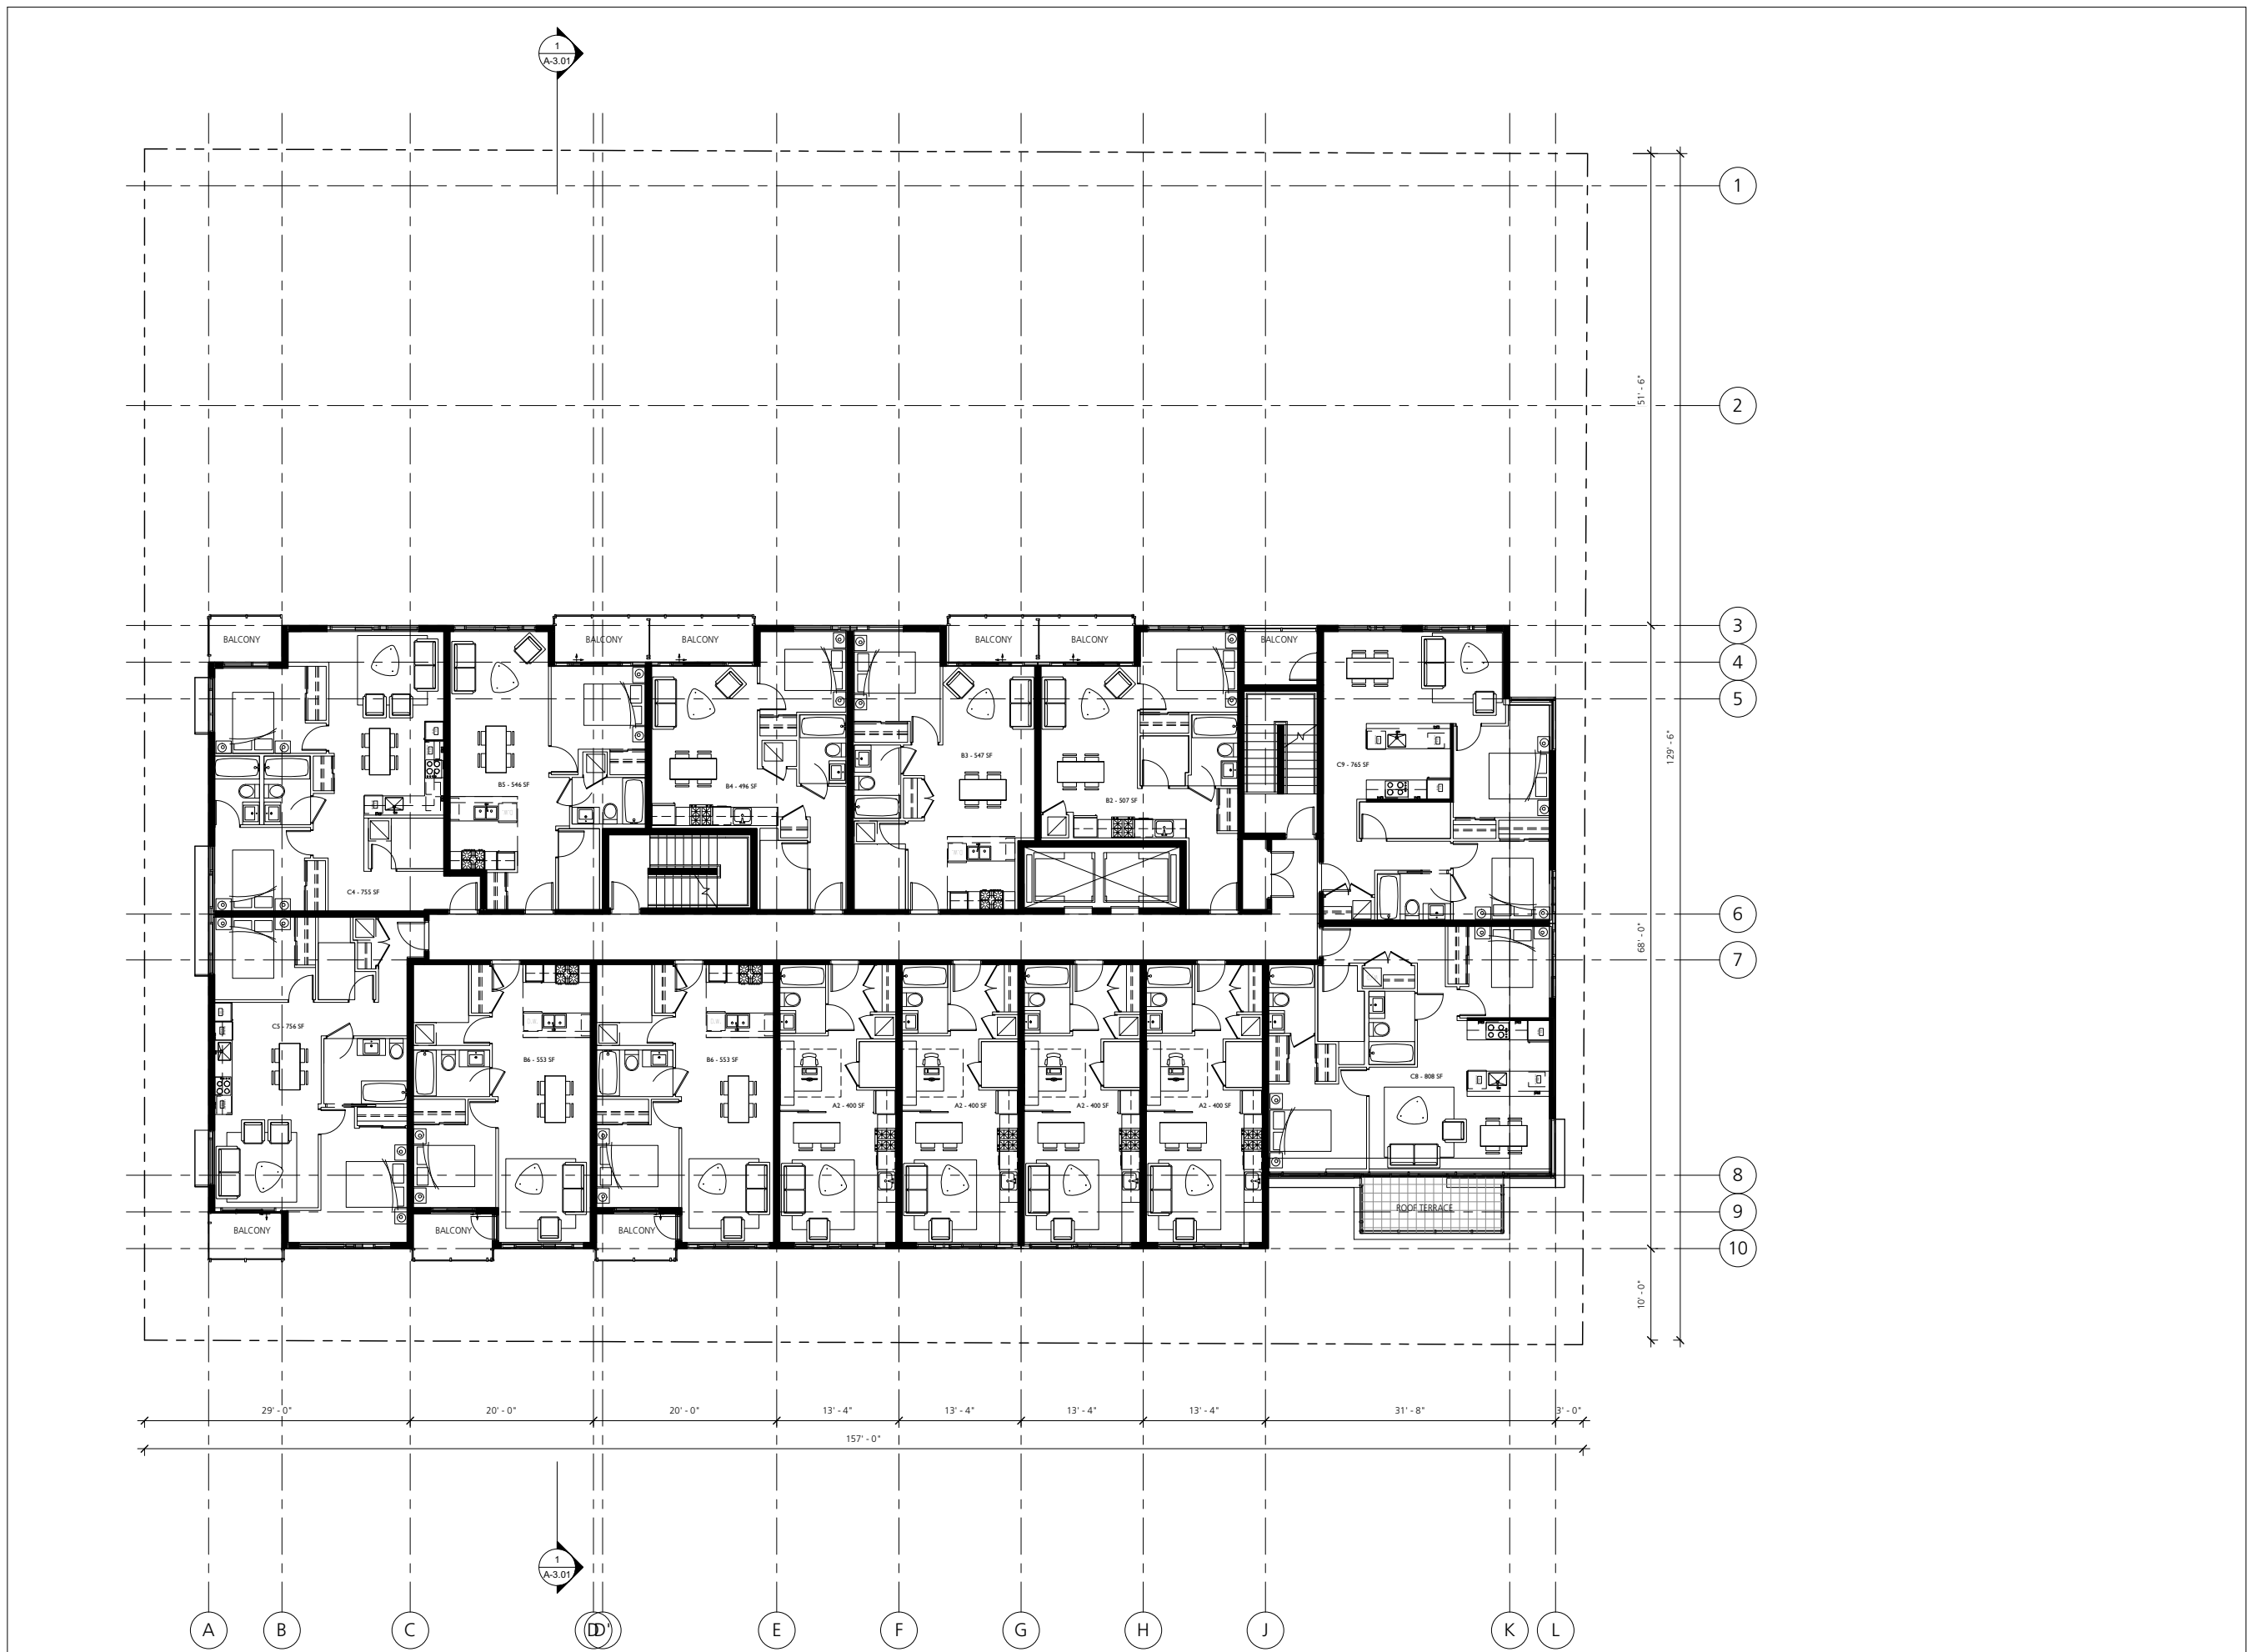



■ GBL ARCHITECTS INC.
 140 - 2034 WEST 11TH AVENUE TEL 604 736 1156
 VANCOUVER, BC CANADA V6J 2C9 FAX 604 731 5279

NOTES

REVISIONS		
NO.	DATE	DESCRIPTION
1	AUG. 9, 2013	REZONING APPLICATION

KING EDWARD &
 CAMBIE

REZONING APPLICATION

LEVEL 4

DATE	09/08/2013 8:52:32 AM
DRAWN BY	JS
CHECKED BY	TB
SCALE	1/8" = 1'-0"
JOB NUMBER	1301

A-1.06



NOTES

REVISIONS

NO.	DATE	DESCRIPTION
1	AUG. 9, 2013	REZONING APPLICATION


KING EDWARD &
CAMBIE

REZONING APPLICATION

LEVEL 5

DATE	09/08/2013 8:52:33 AM
DRAWN BY	J5
CHECKED BY	TB
SCALE	1/8" = 1'-0"
JOB NUMBER	1301

A-1.07

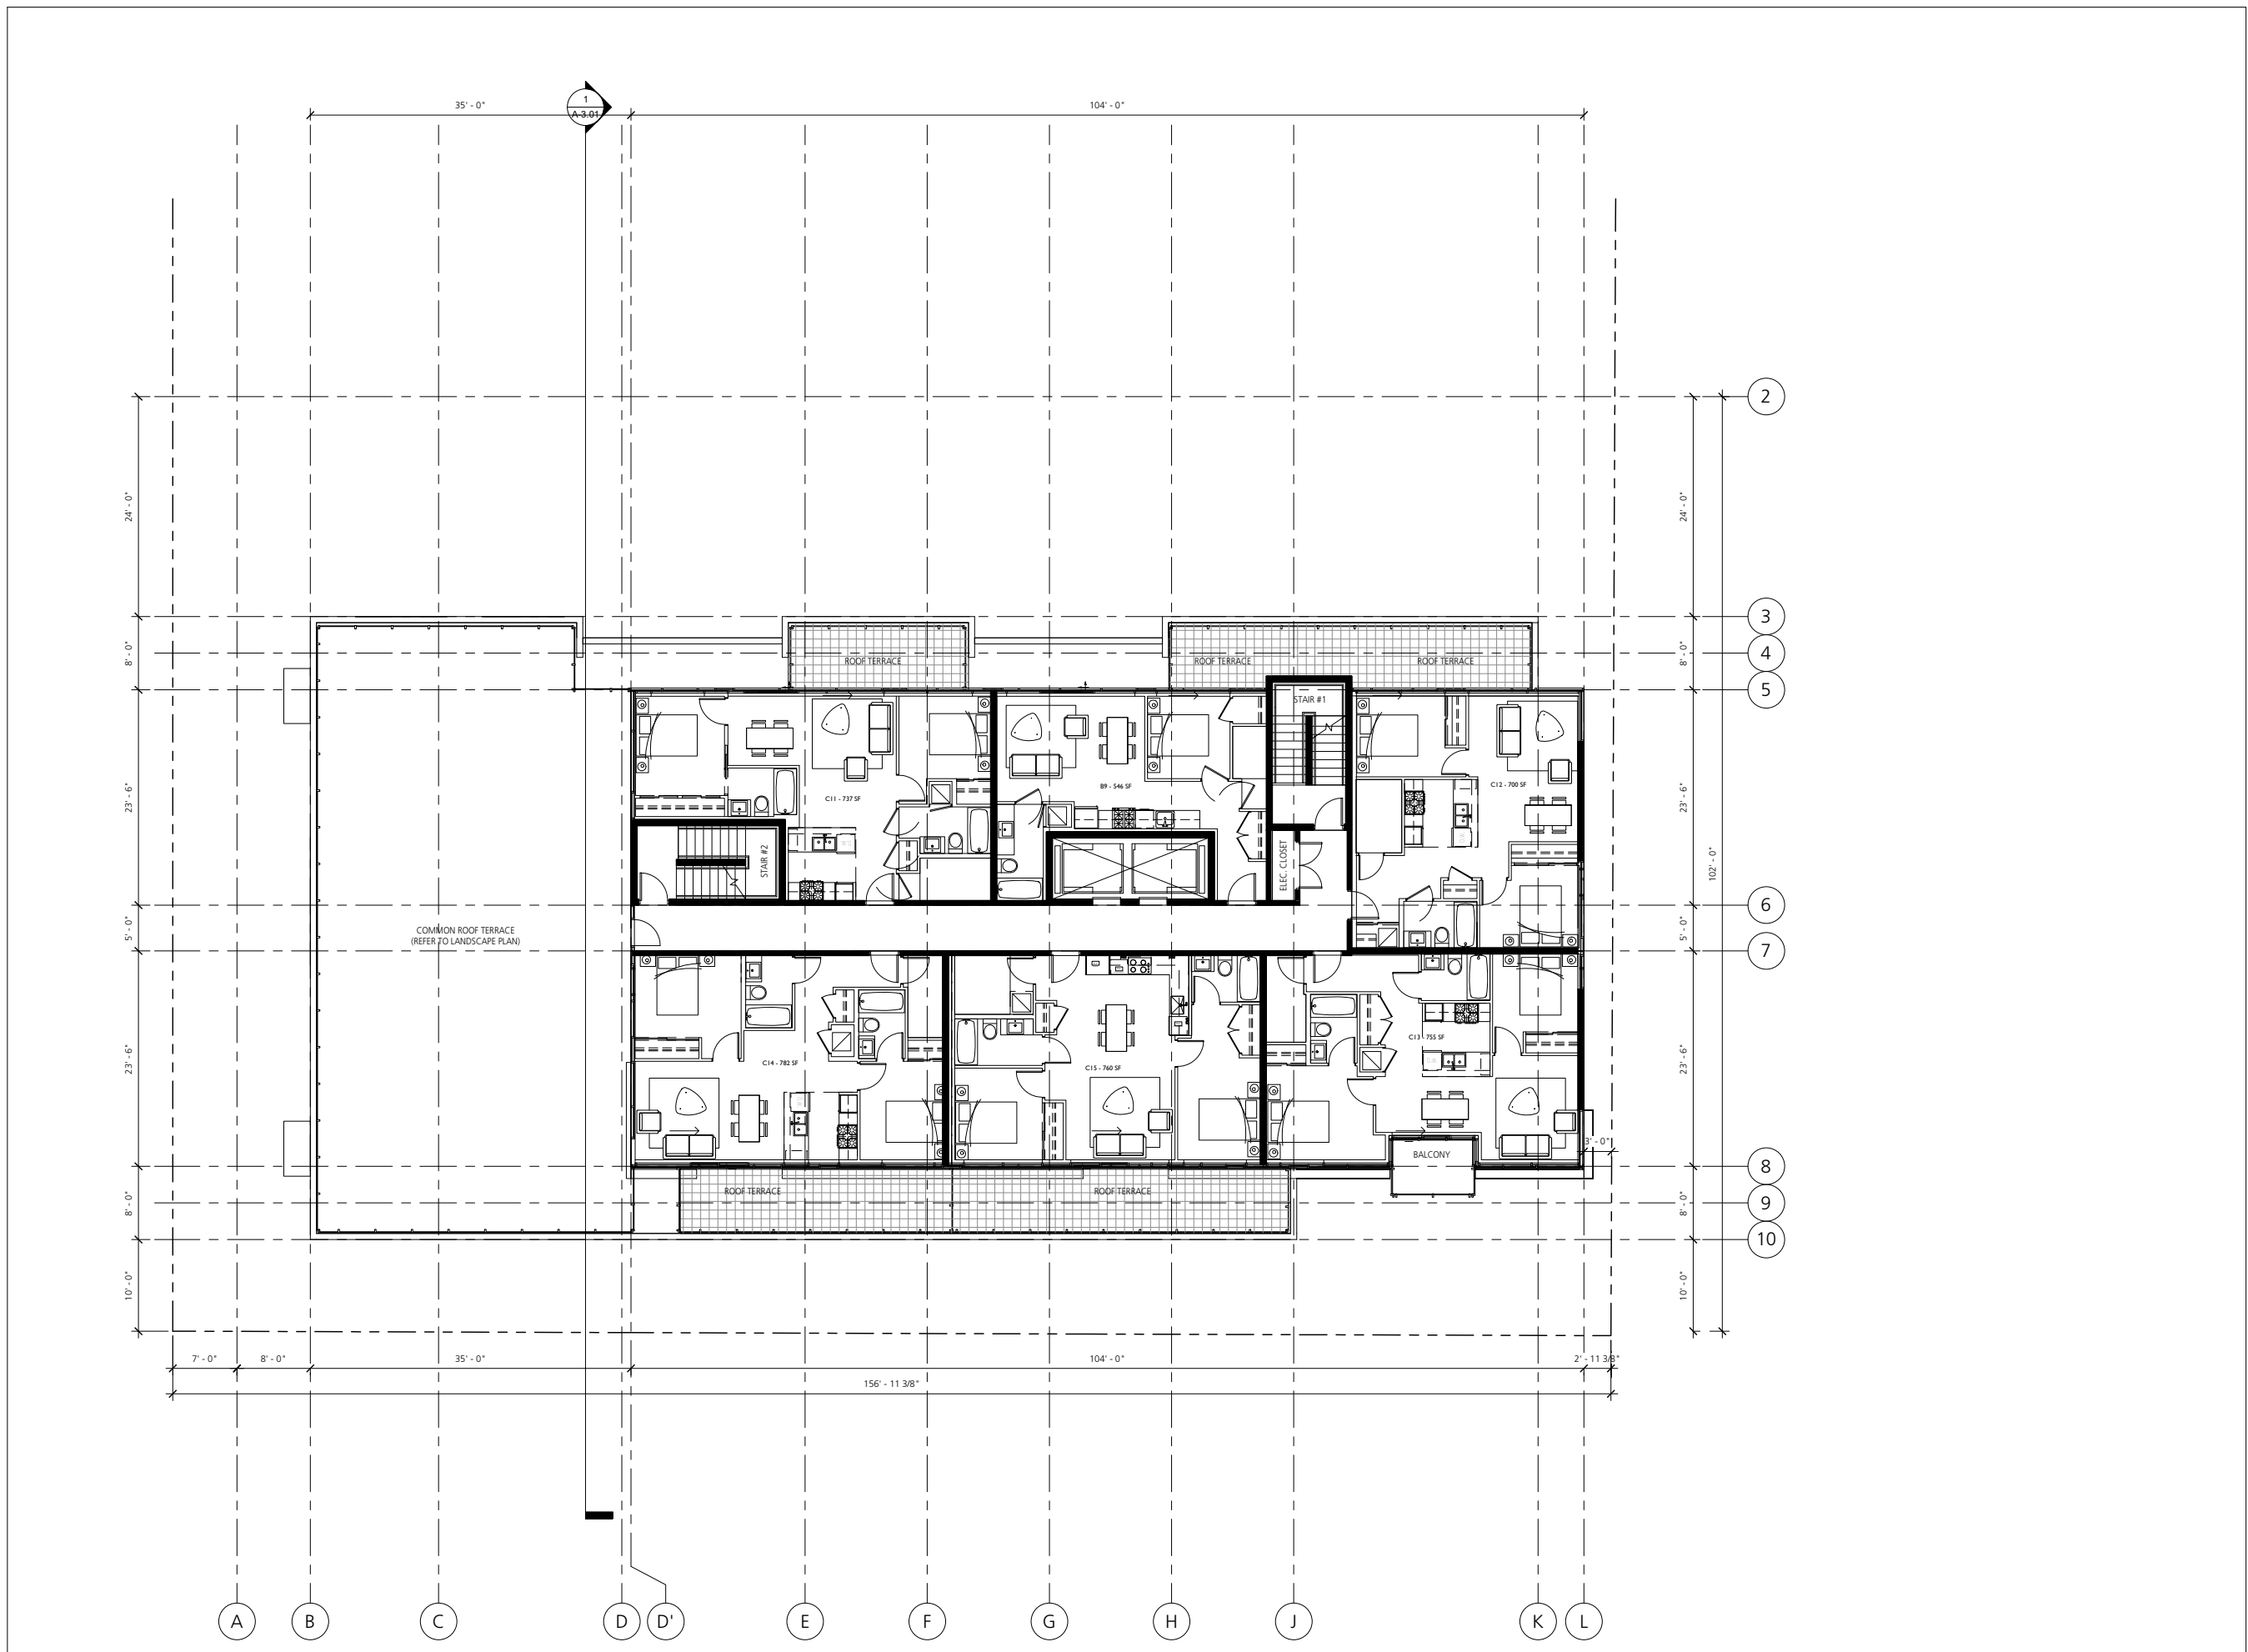



gBL ARCHITECTS INC.
 140 - 2034 WEST 11TH AVENUE TEL 604 736 1156
 VANCOUVER, BC CANADA V6J 2C9 FAX 604 731 5279

COPYRIGHT RESERVED. THE DRAWING IS THE PROPERTY OF GBL ARCHITECTS INC. AND MAY NOT BE USED OR REPRODUCED WITHOUT THEIR WRITTEN CONSENT.

NOTES

REVISIONS

NO.	DATE	DESCRIPTION
1	AUG. 9, 2013	REZONING APPLICATION


KING EDWARD &
 CAMBIE

REZONING APPLICATION

LEVEL 6

DATE	09/08/2013 8:52:34 AM
DRAWN BY	JS
CHECKED BY	TB
SCALE	1/8" = 1'-0"
JOB NUMBER	1301

A-1.08

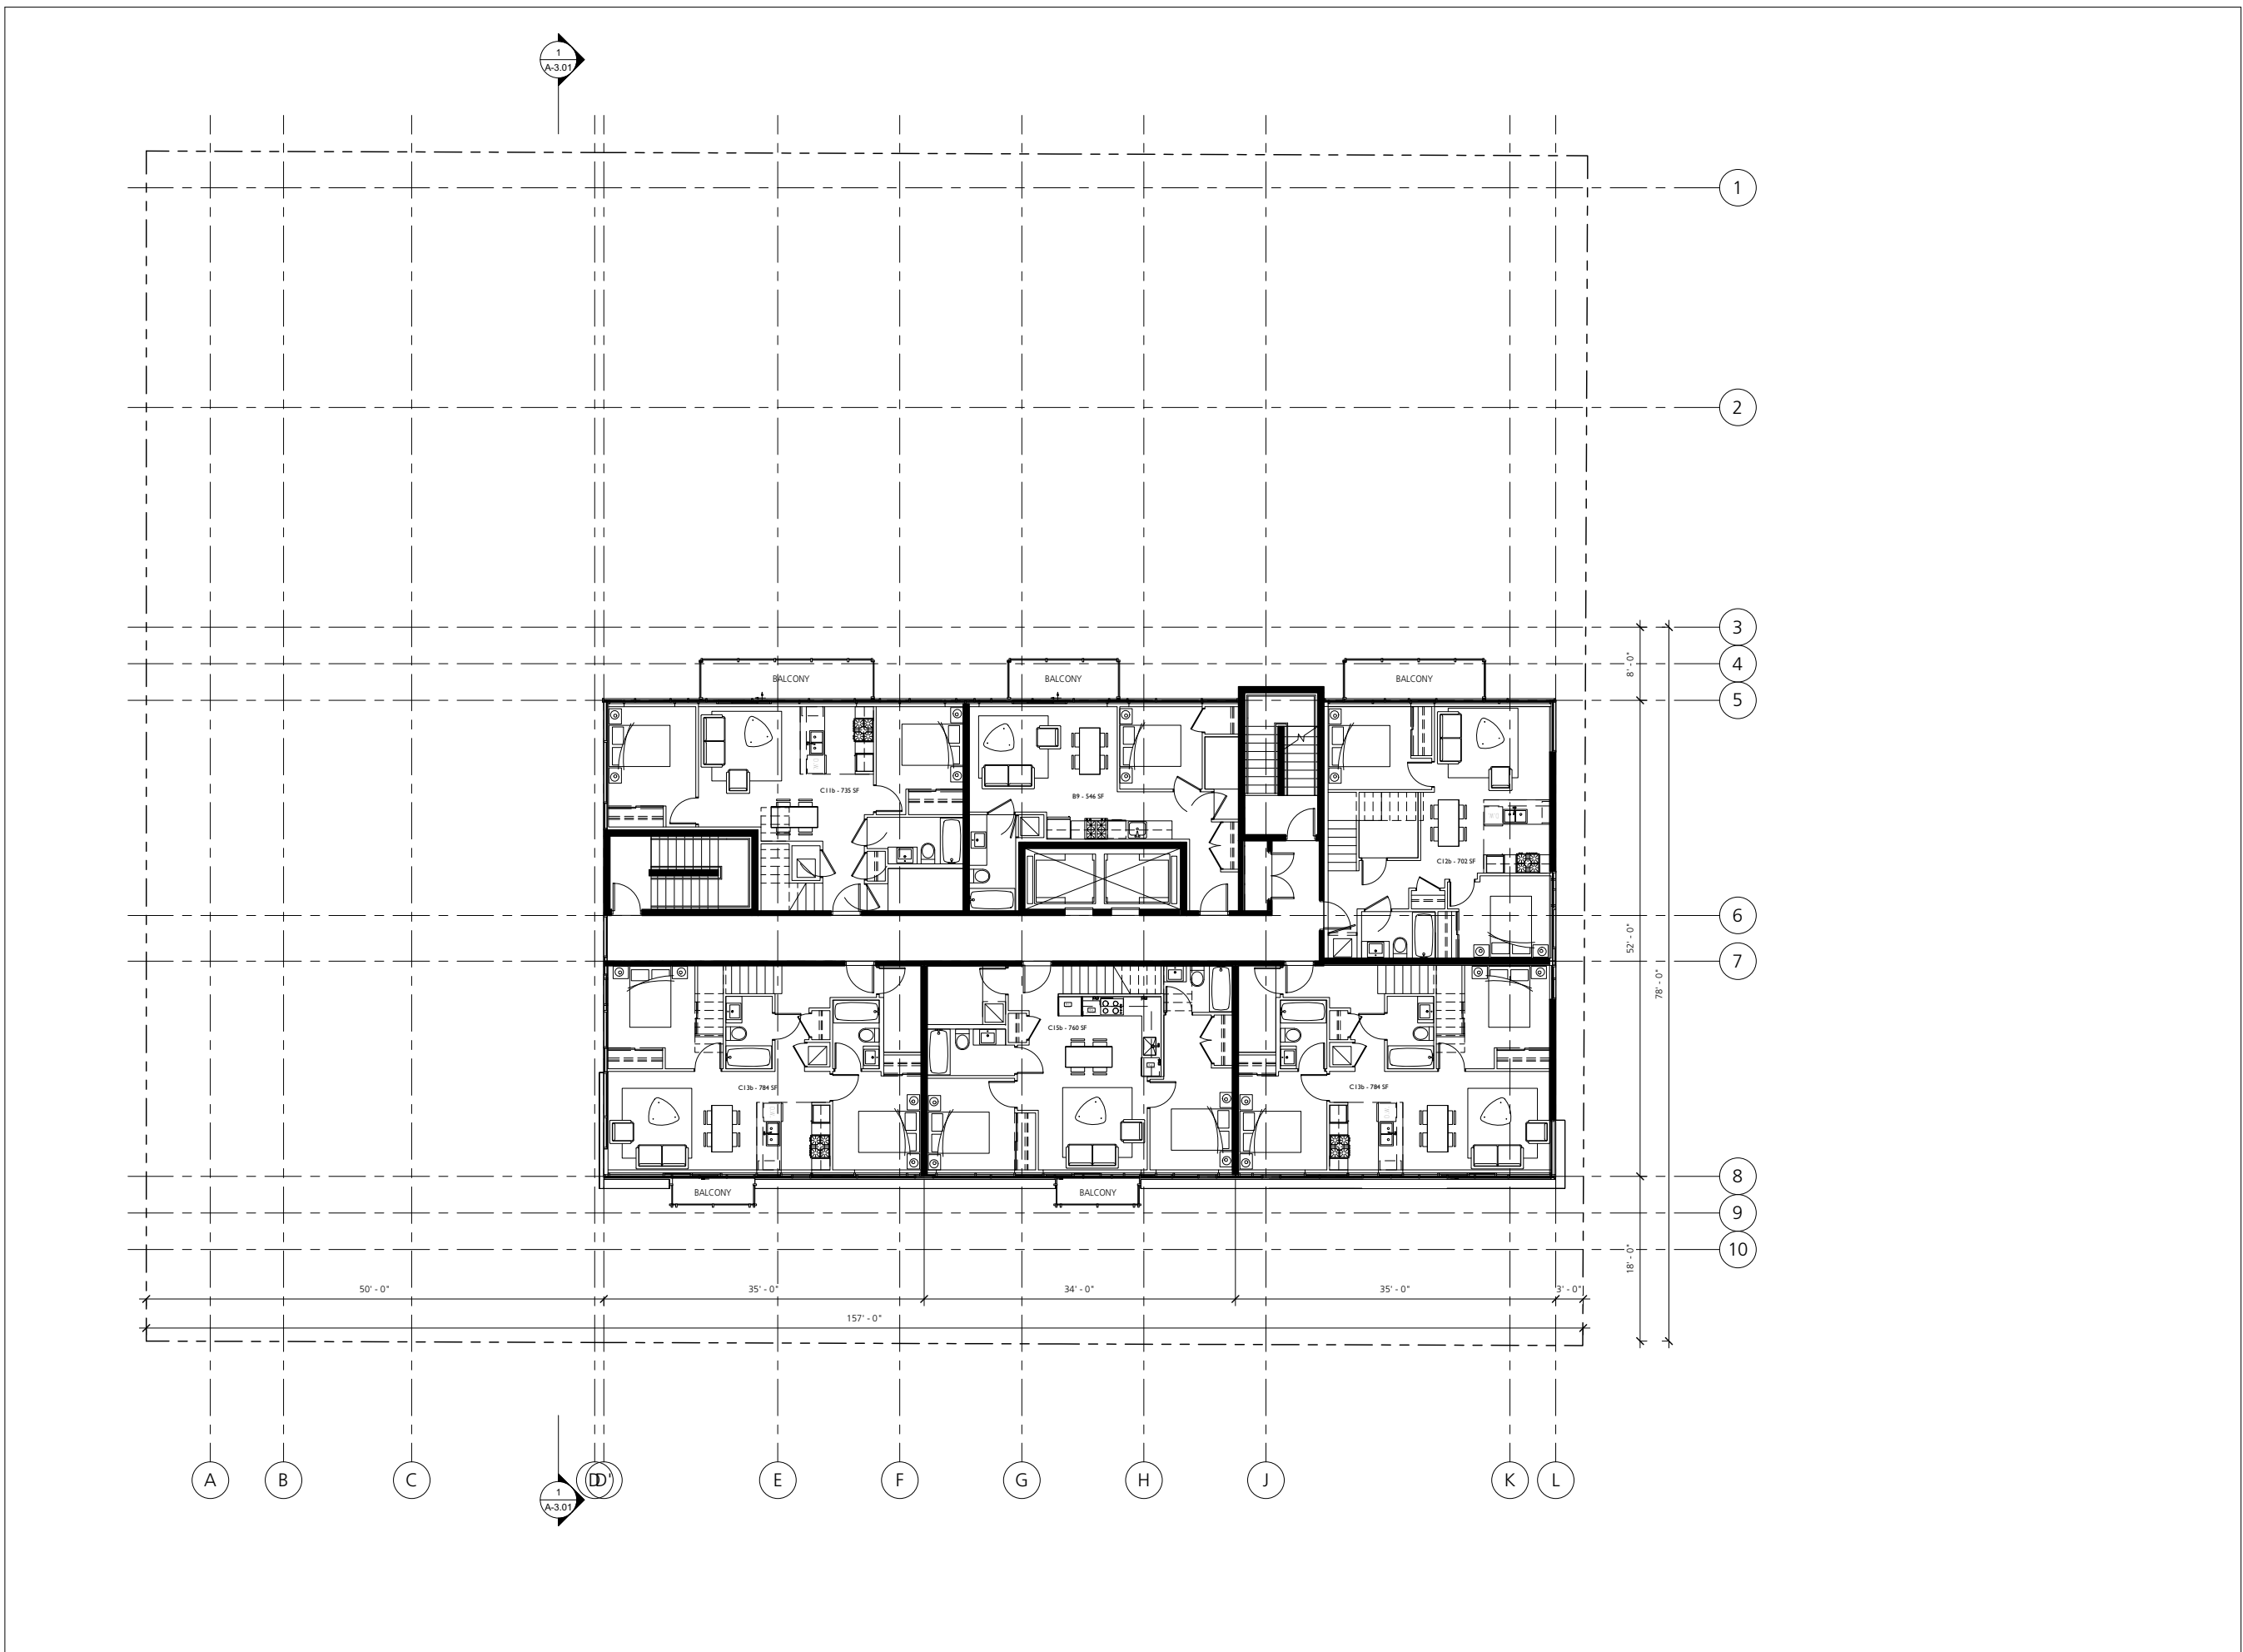



gBL ARCHITECTS INC.
 140 - 2034 WEST 11TH AVENUE TEL. 604.736.1156
 VANCOUVER, BC CANADA V6J 2C9 FAX 604.731.5279

COPYRIGHT RESERVED. THIS DRAWING IS THE PROPERTY OF GBL ARCHITECTS INC. AND MAY NOT BE USED OR REPRODUCED WITHOUT THEIR WRITTEN CONSENT.

NOTES

NO.	DATE	DESCRIPTION
1	AUG. 9, 2013	REZONING APPLICATION

KING EDWARD &
CAMBIE

REZONING APPLICATION

ROOF

DATE	09/08/2013 8:52:35 AM
DRAWN BY	JS
CHECKED BY	TB
SCALE	1/8" = 1'-0"
JOB NUMBER	1301

A-1.09

