


NOTES

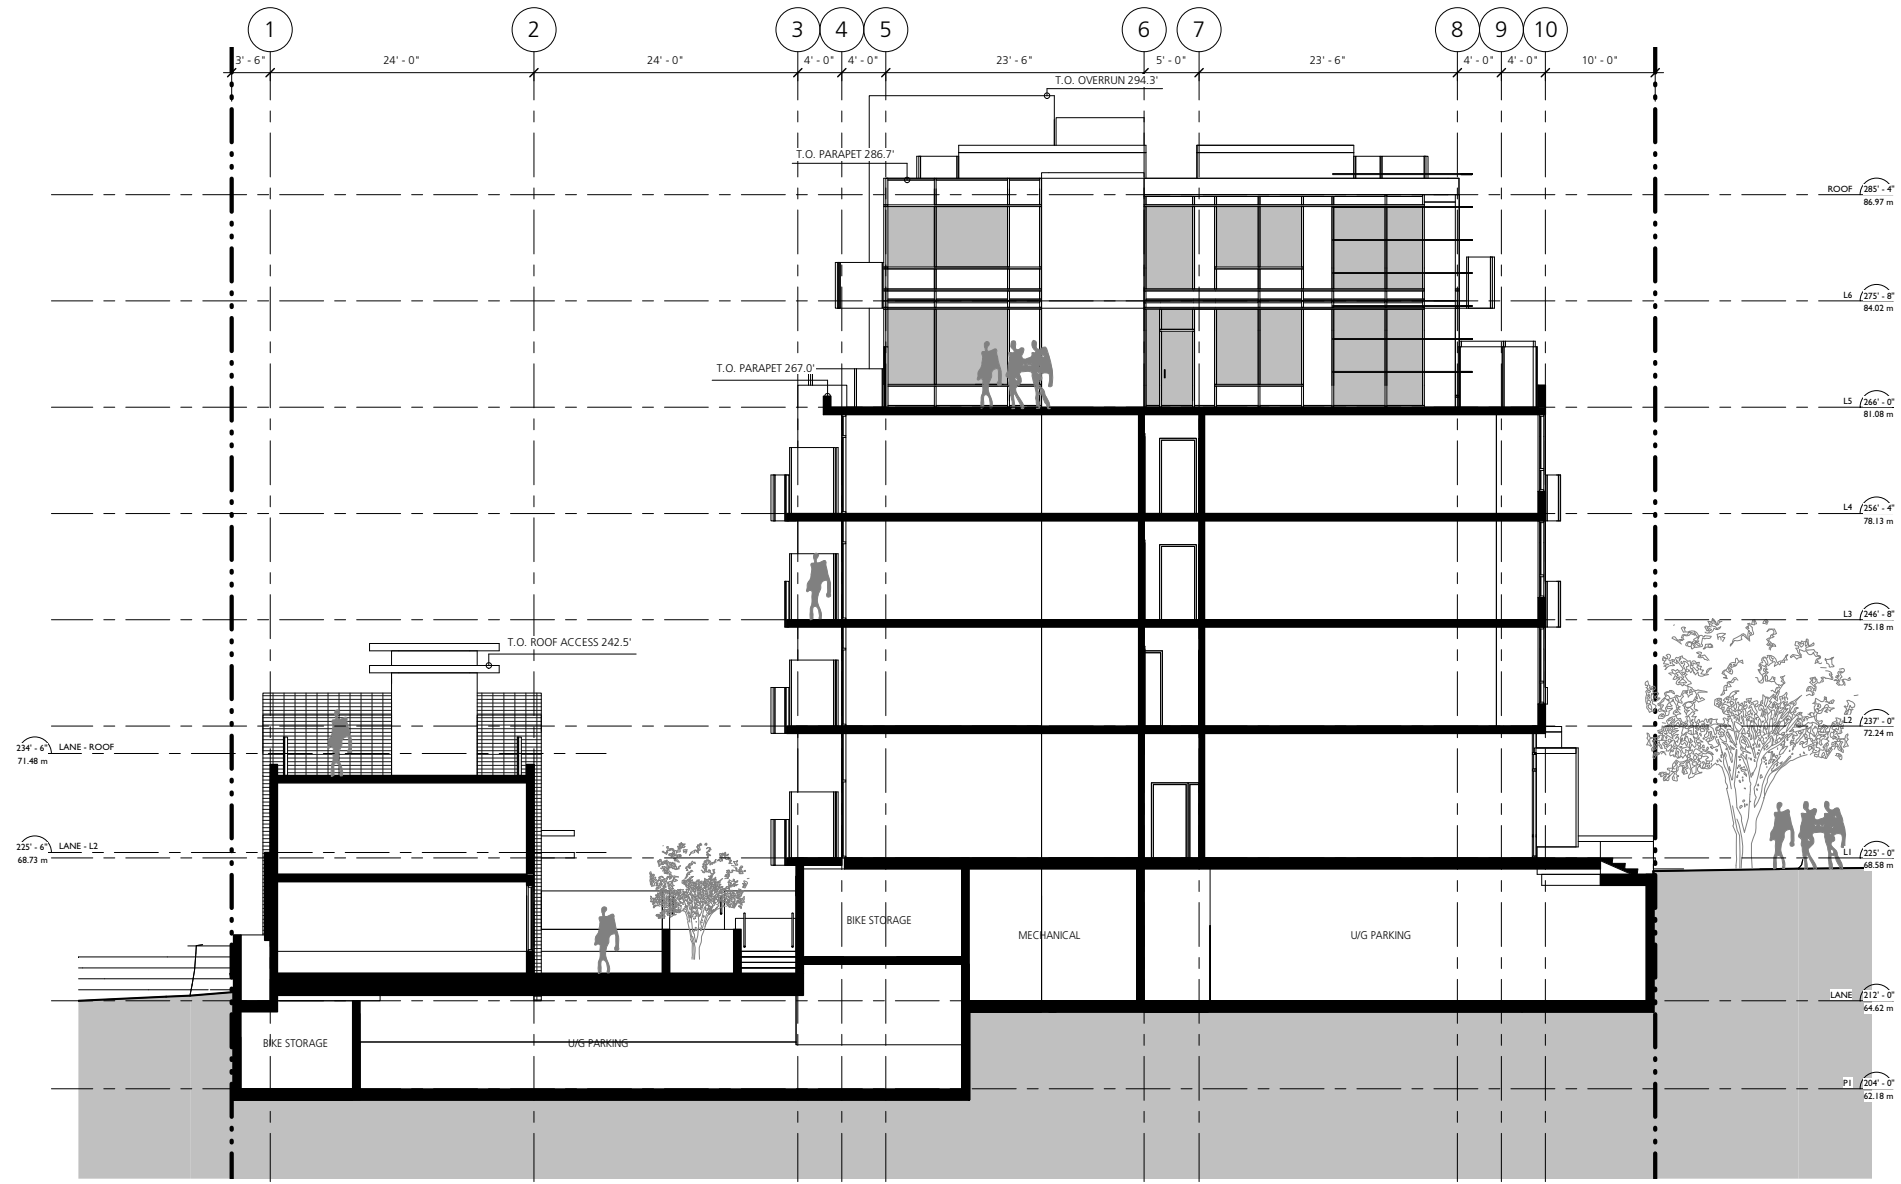

SECTION A  
1/8" = 1'-0"

| REVISIONS |              |                      |
|-----------|--------------|----------------------|
| NO.       | DATE         | DESCRIPTION          |
| 1         | AUG. 9, 2013 | REZONING APPLICATION |

KING EDWARD & CAMBIE

REZONING APPLICATION

SECTIONS

|            |                       |
|------------|-----------------------|
| DATE       | 09/08/2013 8:53:27 AM |
| DRAWN BY   | JS                    |
| CHECKED BY | TB                    |
| SCALE      | 1/8" = 1'-0"          |
| JOB NUMBER | 1301                  |