


MATTHEW CHENG ARCHITECT INC.

Unit 202 - 670 EVANS AVENUE
VANCOUVER, BC V6A 2K9
Tel: (604) 731-3017 / Fax: (604) 731-3908
Cel: (604) 649-0669 / Email: matthew@mcai.ca

THIS DRAWING MUST NOT BE SCALED. THE GENERAL CONTRACTOR SHALL VERIFY ALL DIMENSIONS AND LEVELS PRIOR TO COMMENCEMENT OF WORK. ALL ERRORS AND OMISSIONS SHALL BE REPORTED IMMEDIATELY TO THE ARCHITECT. COPYRIGHT RESERVED. THIS PLAN AND DESIGN ARE AND AT ALL TIMES REMAIN THE EXCLUSIVE PROPERTY OF MATTHEW CHENG ARCHITECT INC. AND MAY NOT BE USED OR REPRODUCED WITHOUT PRIOR WRITTEN CONSENT.

No.	Date	Revision
01	2014/08/21	Issued for Rezoning

Legend/Drawing Notes

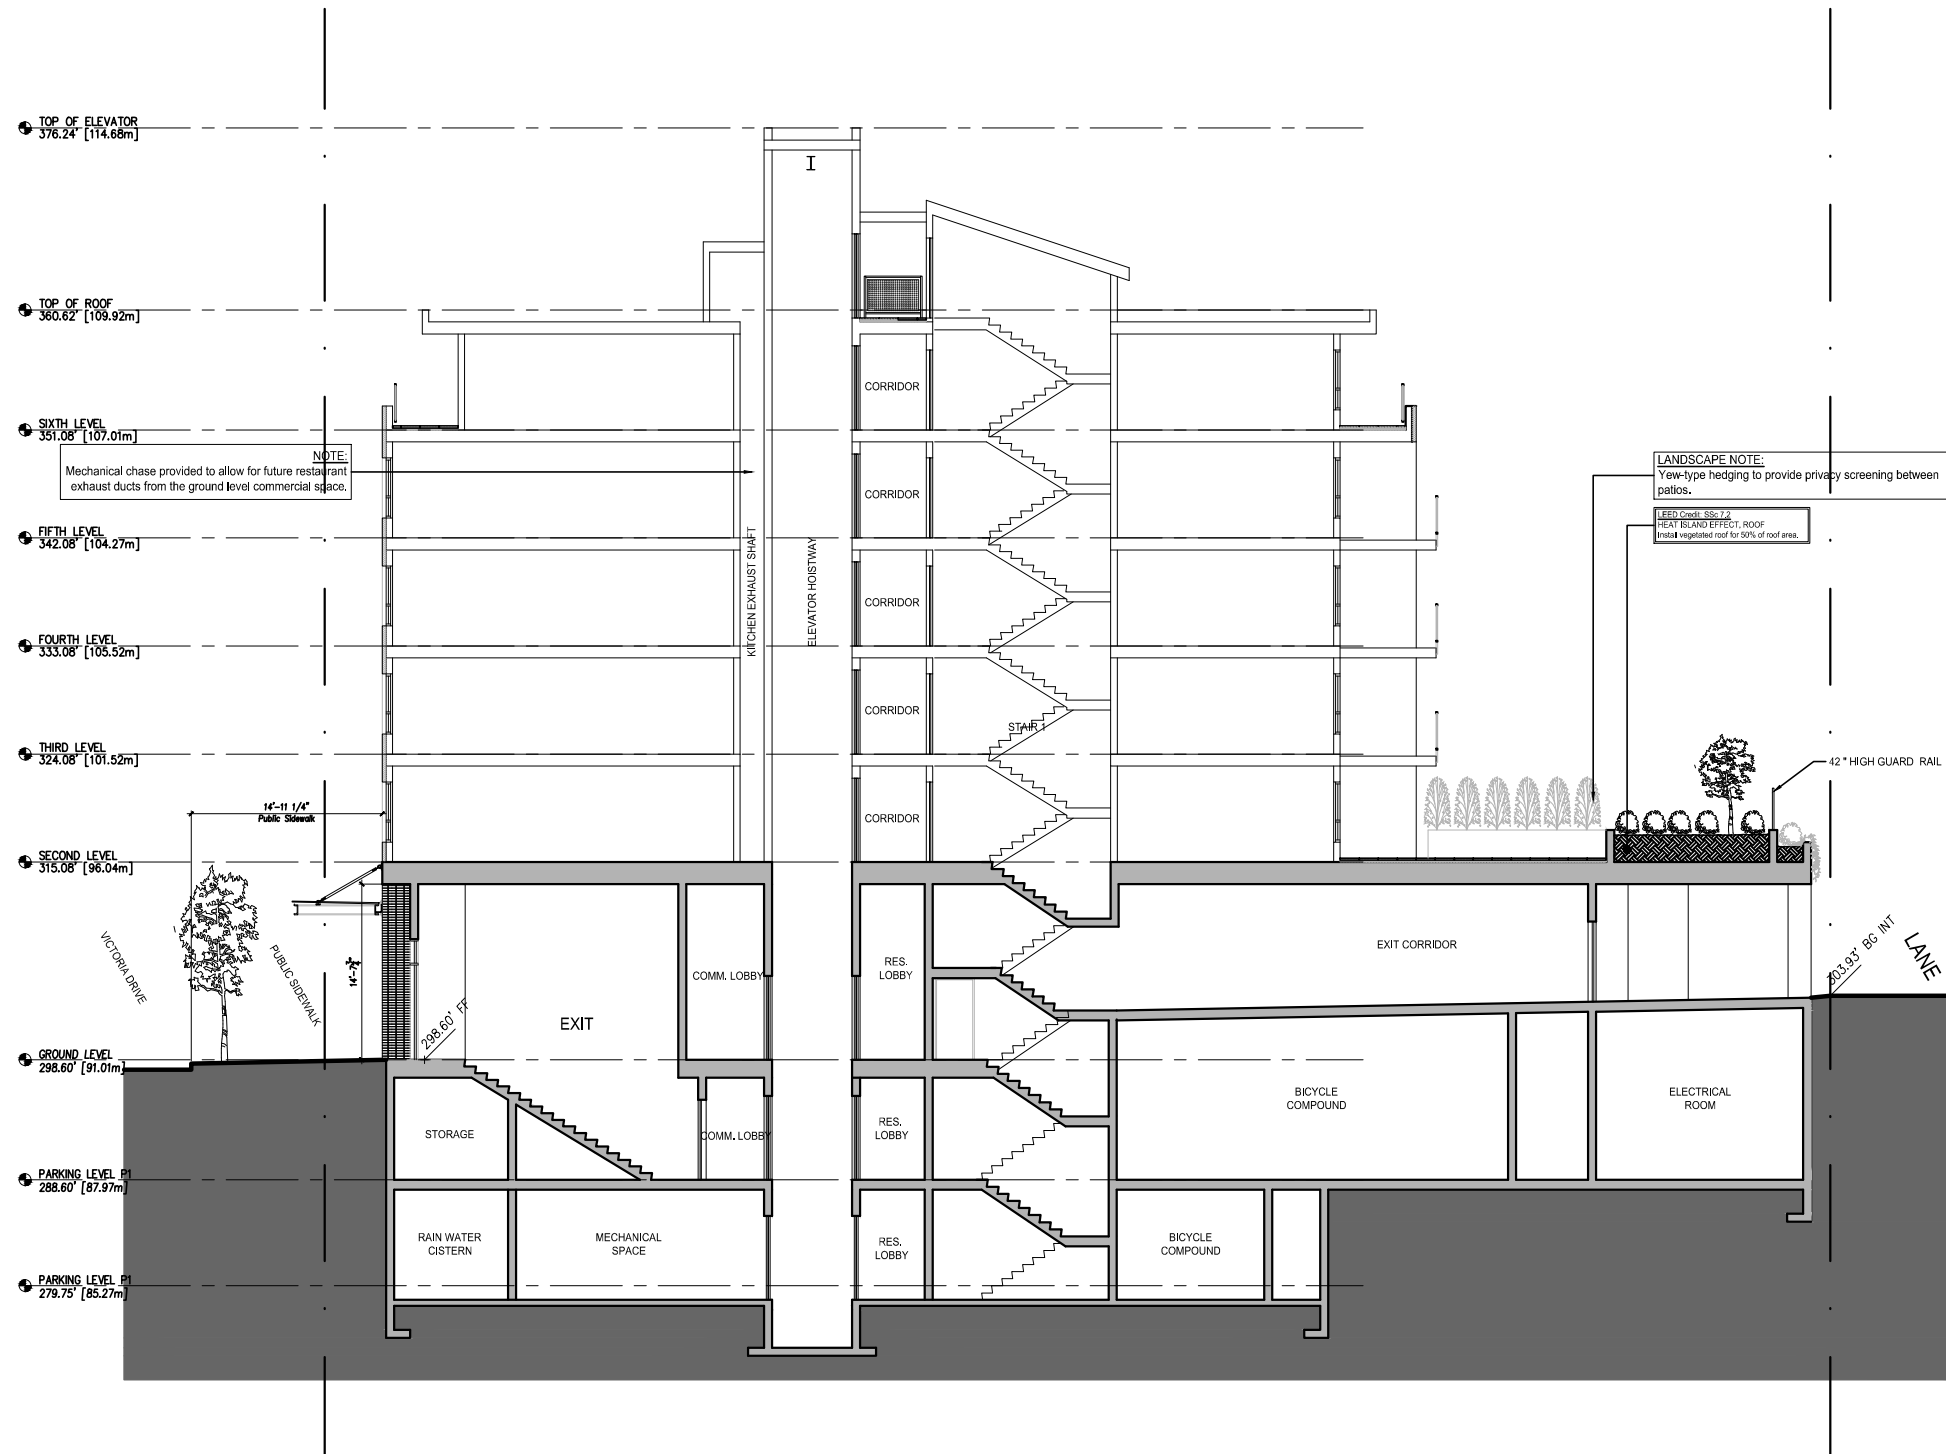

Project Title
5658 VICTORIA DRIVE VANCOUVER, BC

Sheet Title
SECTION A


Drawn:
GRW

Checked:
MC


Scale:
1/16"=1'-0"

Revision Date:
August 21, 2014

Print Date:
August 21, 2014

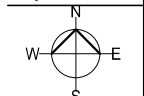

Dwg. No.
A17

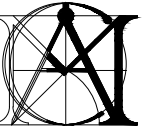


MATTHEW CHENG ARCHITECT INC.

Unit 202 - 670 EVANS AVENUE
 VANCOUVER, BC V6A 2K9
 TEL: (604) 731-3013 / Fax: (604) 731-3908
 Cel: (604) 649-0669 / Email: matthew@mcai.ca

THIS DRAWING MUST NOT BE SCALED. THE GENERAL CONTRACTOR SHALL VERIFY ALL DIMENSIONS AND LEVELS PRIOR TO COMMENCEMENT OF WORK. ALL ERRORS AND OMISSIONS SHALL BE REPORTED IMMEDIATELY TO THE ARCHITECT. COPYRIGHT RESERVED. THIS PLAN AND DESIGN ARE AND AT ALL TIMES REMAIN THE EXCLUSIVE PROPERTY OF MATTHEW CHENG ARCHITECT INC. AND MAY NOT BE USED OR REPRODUCED WITHOUT PRIOR WRITTEN CONSENT.

No.	Date	Revision
01	2014/08/21	Issued for Rezoning

Legend/Drawing Notes

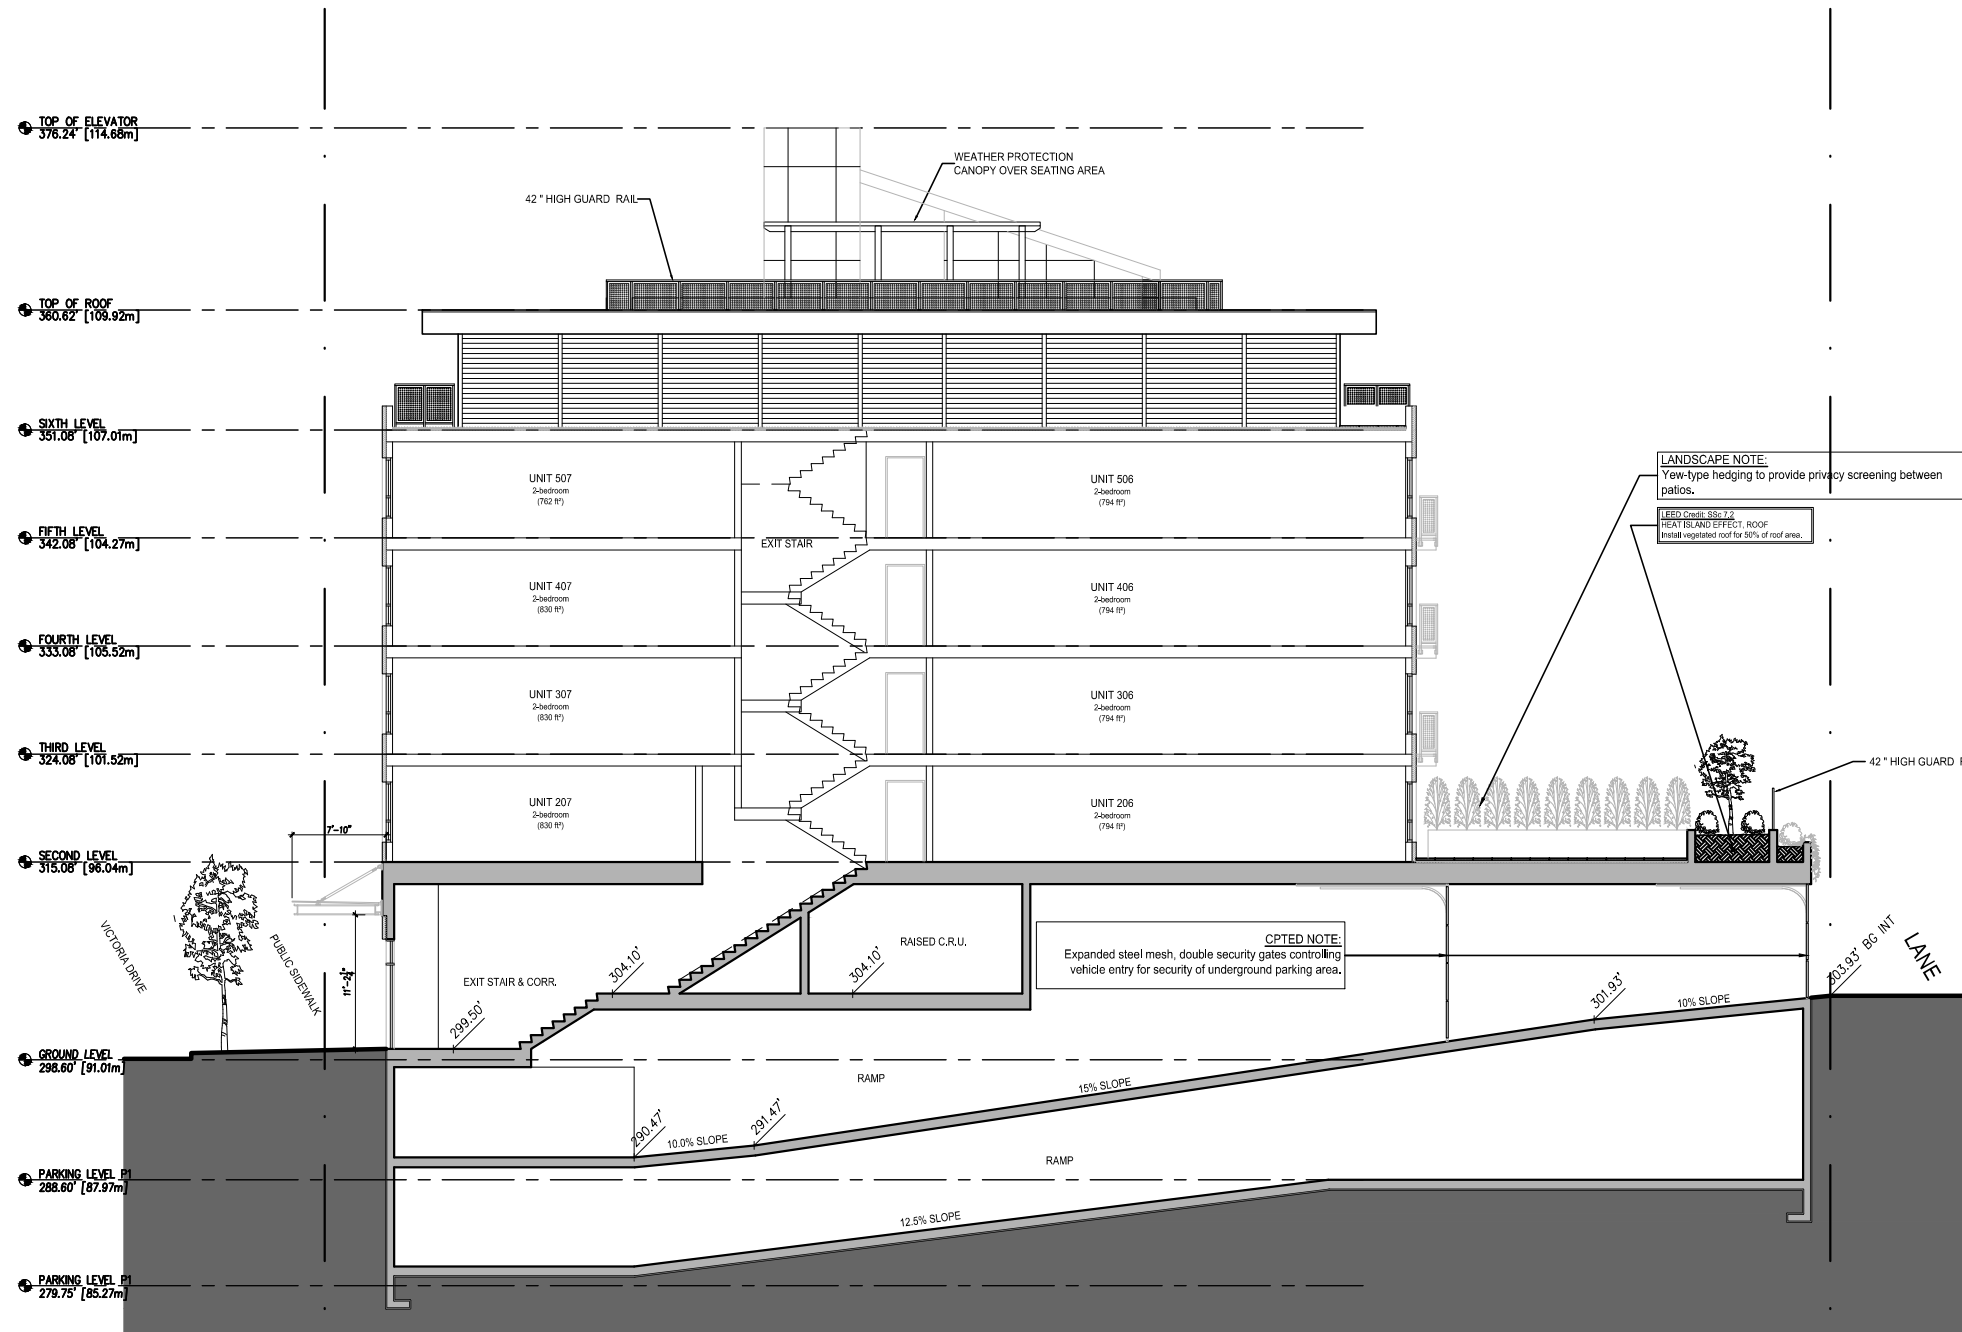

Project Title
5658 VICTORIA DRIVE VANCOUVER, BC

Sheet Title
SECTION B


Drawn:
 GRW

Checked:
 MC

Scale:
 1/16"=1'-0"

Revision Date:
 August 21, 2014

Print Date:
 August 21, 2014

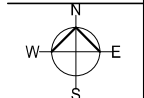

Dwg. No.
A18