



VIEW WEST FROM THE SITE



VIEW WEST FROM THE SITE




VIEW NORTH WEST FROM THE SITE



VIEW NORTH SHOWING THE SUBJECT BLOCK



REAR OF THE SITE (VIEW WEST FROM THE LANE)

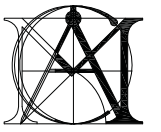

**MATTHEW CHENG ARCHITECT INC.**


Unit 202 - 670 EVANS AVENUE  
VANCOUVER, BC V6A 2E9  
Tel: (604) 731-3012 / Fax: (604) 731-3908  
Cell: (604) 649-0669 / Email: matthew@mcai.ca

THIS DRAWING MUST NOT BE SCALED. THE GENERAL CONTRACTOR SHALL VERIFY ALL DIMENSIONS AND LEVELS PRIOR TO COMMENCEMENT OF WORK. ALL ERRORS AND OMISSIONS SHALL BE REPORTED IMMEDIATELY TO THE ARCHITECT. COPYRIGHT RESERVED. THIS PLAN AND DESIGN ARE AND AT ALL TIMES REMAIN THE EXCLUSIVE PROPERTY OF MATTHEW CHENG ARCHITECT INC. AND MAY NOT BE USED OR REPRODUCED WITHOUT PRIOR WRITTEN CONSENT.

No Date Revision



OUTDOOR SITTING AREA ACROSS VICTORIA ST. FROM SITE

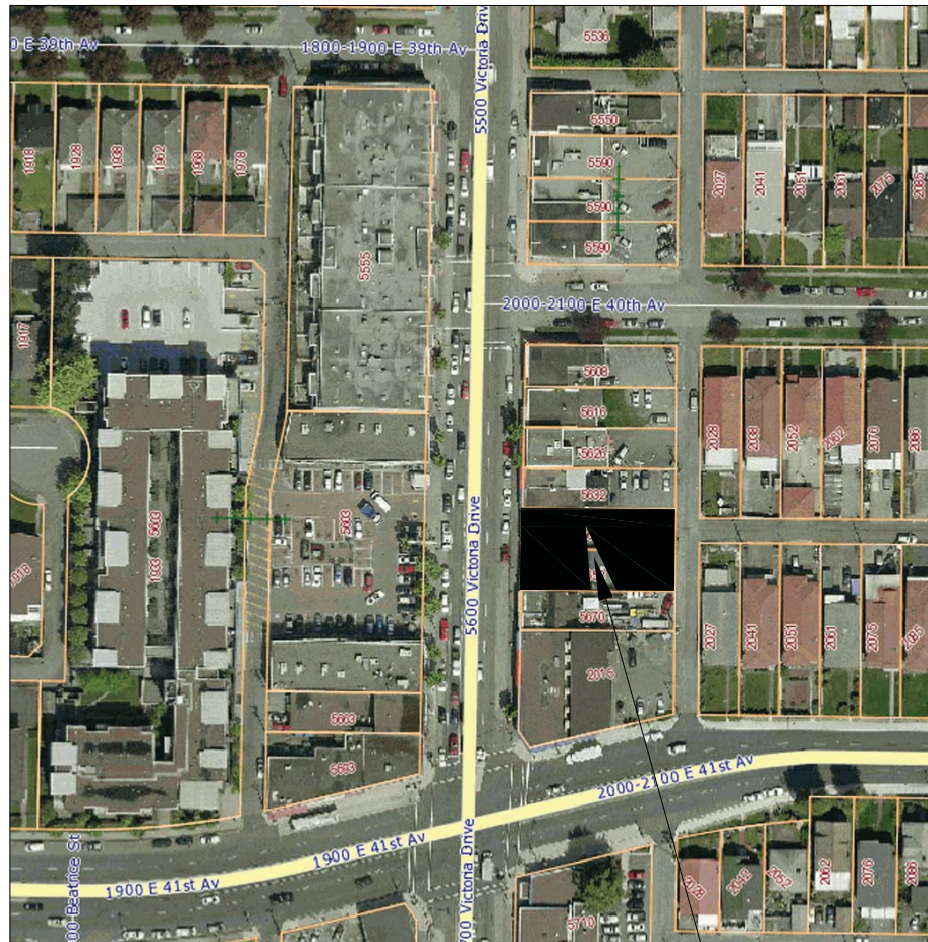

CONTEXT MAP

SUBJECT SITE




VIEW NORTH SHOWING THE SUBJECT BLOCK




REAR OF THE SITE (VIEW WEST FROM THE LANE)



VIEW SOUTH EAST TO THE SUBJECT SITE

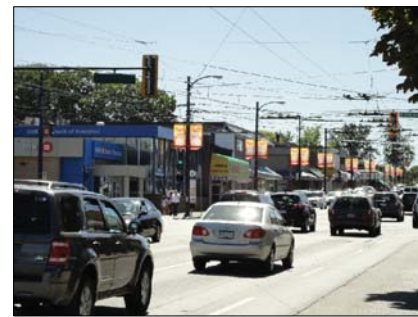

VIEW NORTH EAST FROM OPPOSITE THE SITE

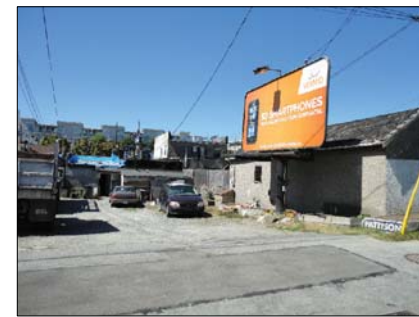


REAR OF THE SITE (VIEW WEST FROM THE LANE)

Consultants

Project Title  
**5658 VICTORIA DR.  
VANCOUVER, B.C.**

Sheet Title  
**CONTEXT IMAGES**

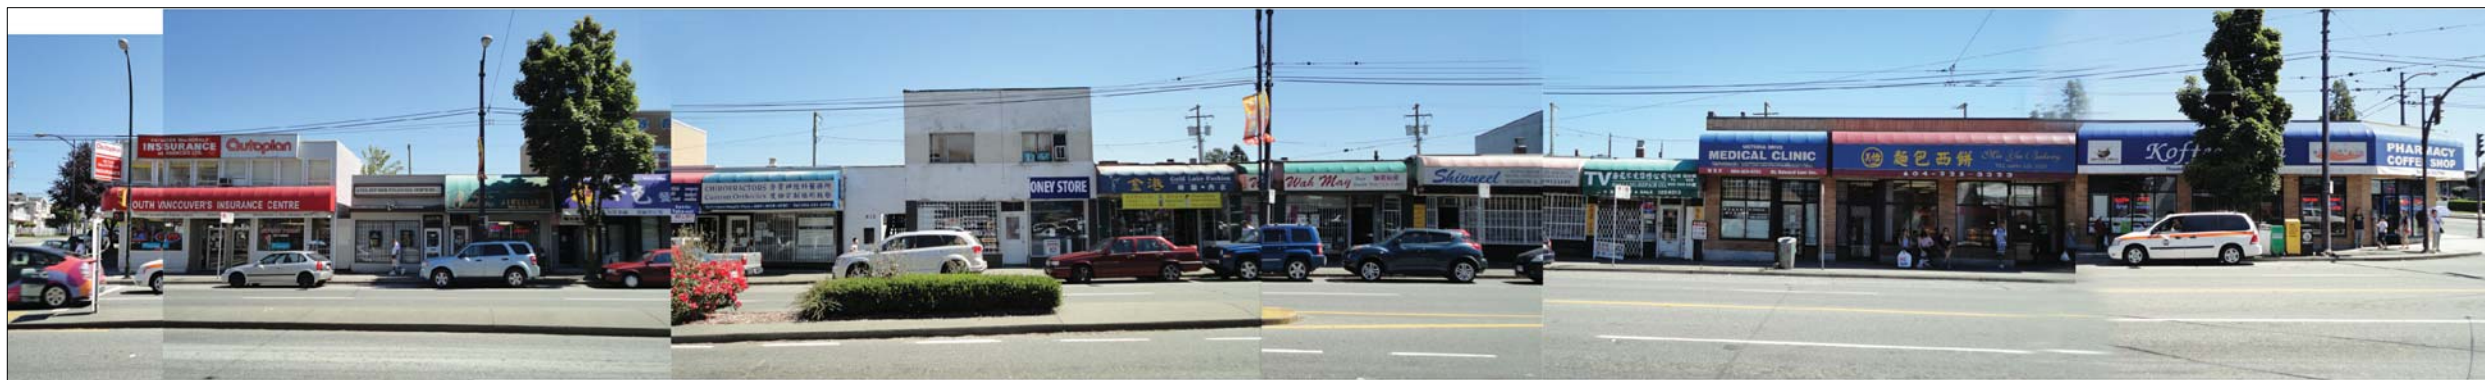

STREET SCAPE OF THE 5600 BLOCK CONTAINING THE SITE

SUBJECT SITE FRONTAGE

Drawn:  
Checked:  
MC  
Scale:  
NO SCALE  
Project Number:

Revision Date: Dwg. No.

Print Date:  
AUG. 17, 2012

**PHOTOS**