


MATTHEW CHENG ARCHITECT INC.

Unit 202 - 670 EVANS AVENUE
 VANCOUVER, BC V6A 2K9
 Tel: (604) 731-3012 / Fax: (604) 731-3908
 Cell: (604) 649-0669 / Email: matthew@mcai.ca


THIS DRAWING MUST NOT BE SCALED. THE GENERAL CONTRACTOR SHALL VERIFY ALL DIMENSIONS AND LEVELS PRIOR TO COMMENCEMENT OF WORK. ALL ERRORS AND OMISSIONS SHALL BE REPORTED IMMEDIATELY TO THE ARCHITECT. COPYRIGHT RESERVED. THIS PLAN AND DESIGN ARE AND AT ALL TIMES REMAIN THE EXCLUSIVE PROPERTY OF MATTHEW CHENG ARCHITECT INC. AND MAY NOT BE USED OR REPRODUCED WITHOUT PRIOR WRITTEN CONSENT.

No Date Revision
 Nov 10, 2012 Reissued for UDP Review


Consultants

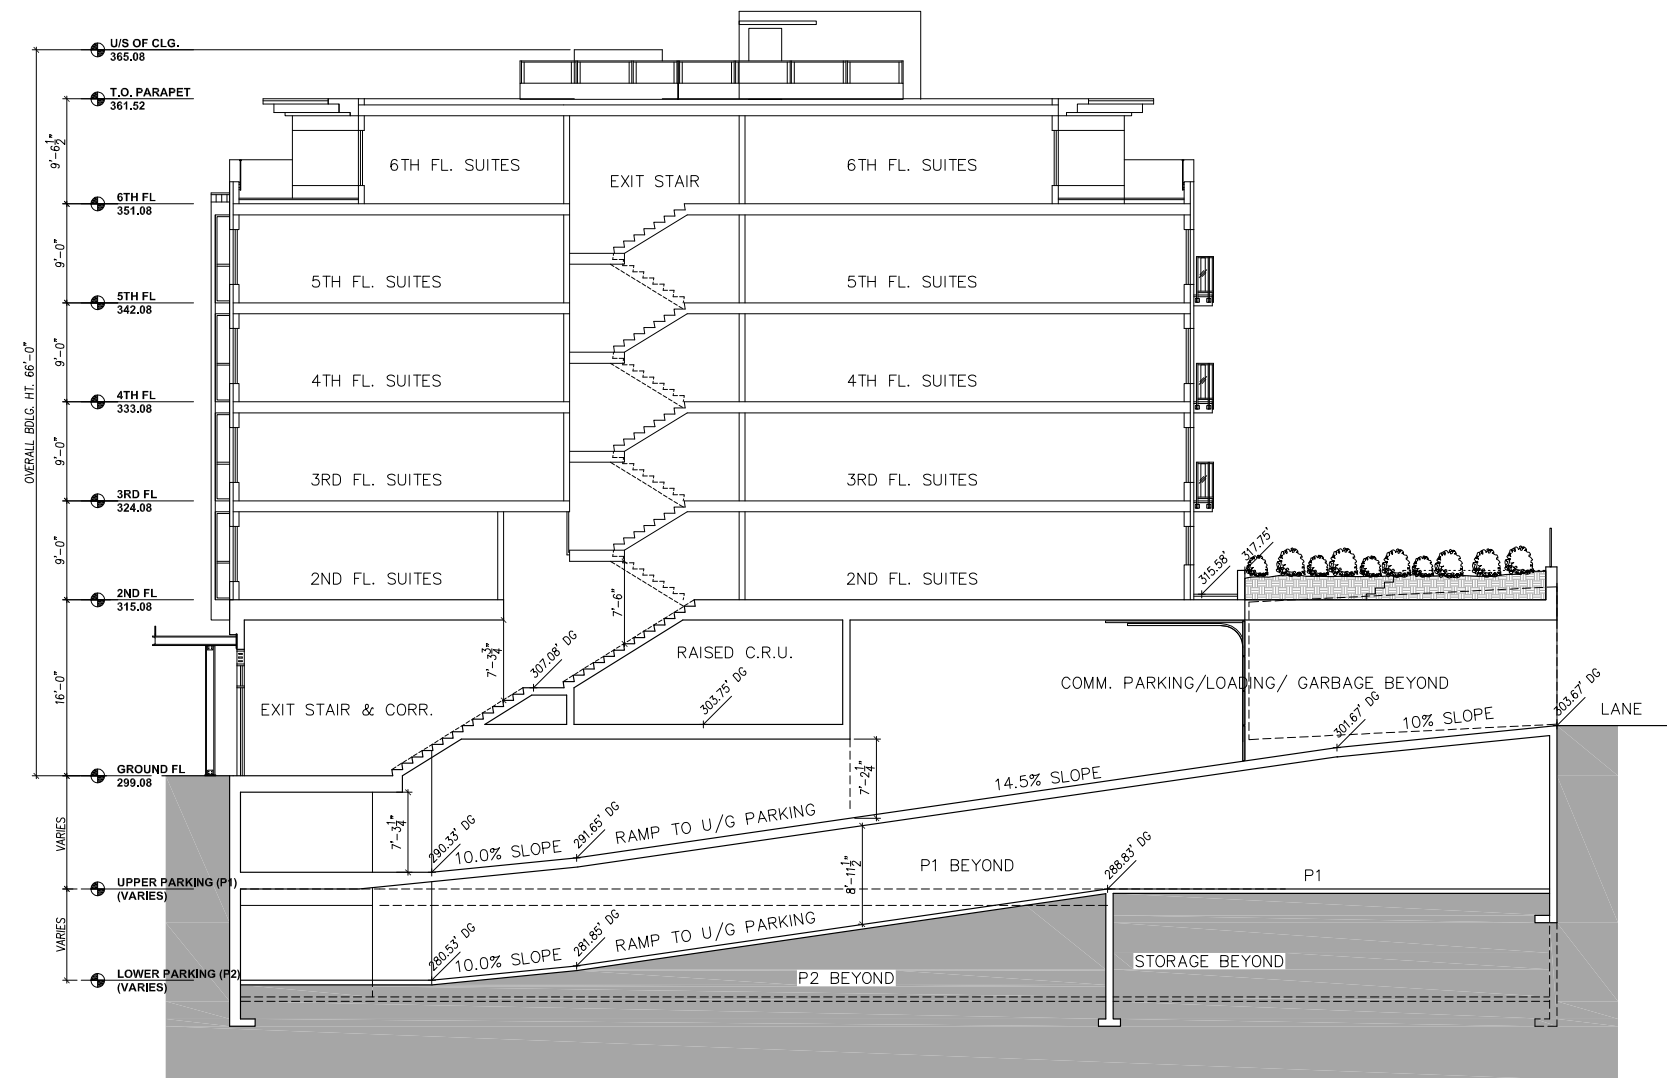


LONGITUDINAL SECTION THRU SOUTH STAIRS (A-A)

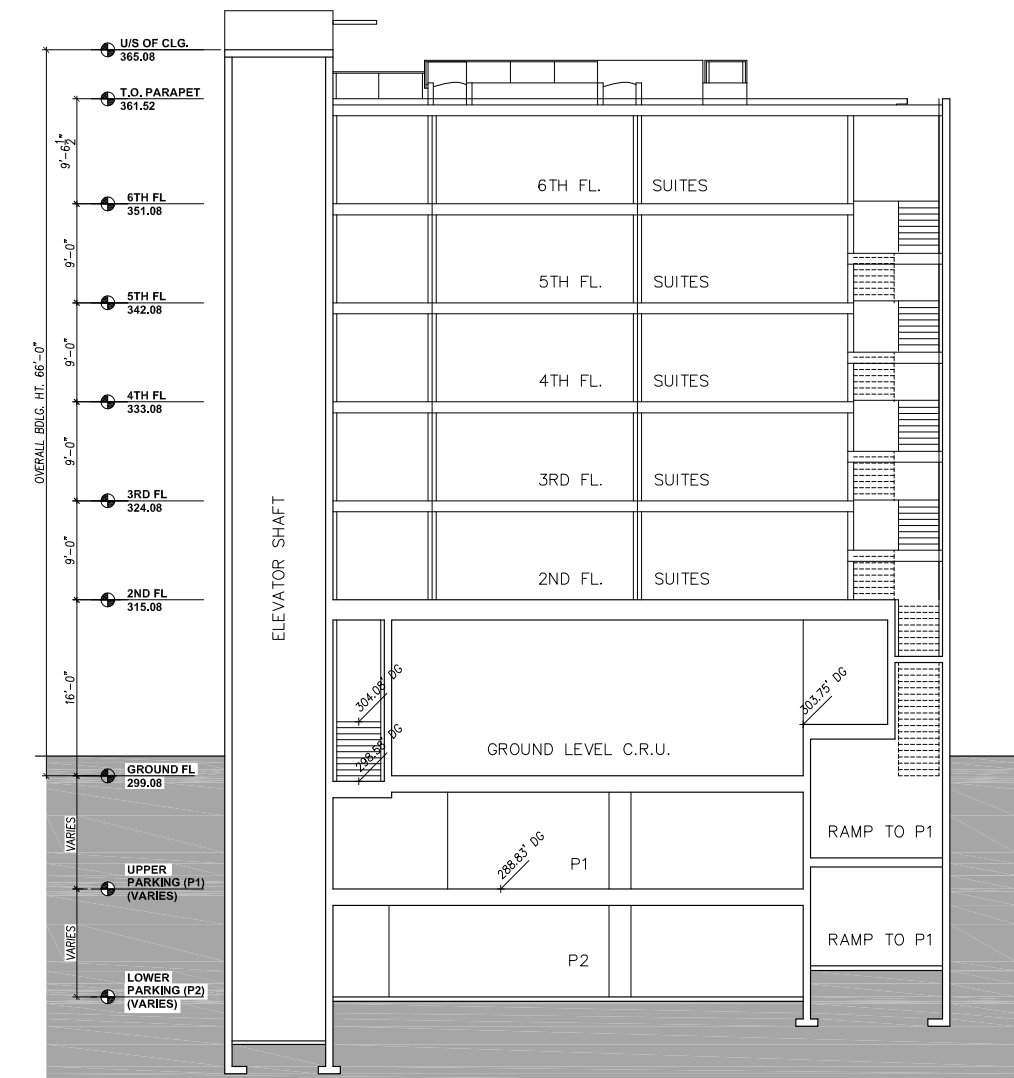


CROSS SECTION THRU ELEVATOR SHAFT (B-B)

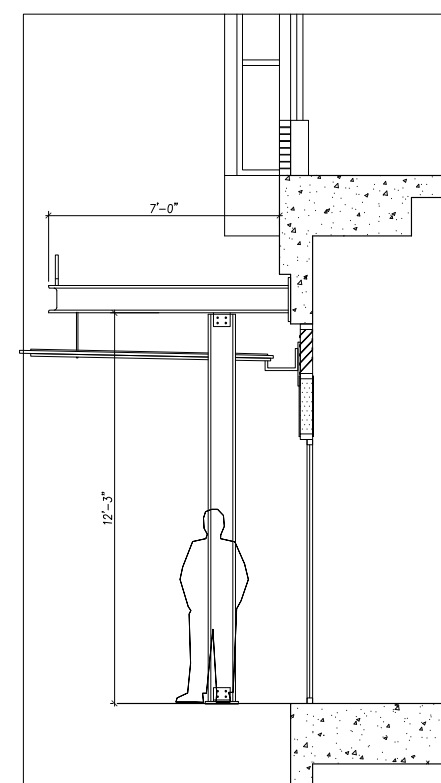

CANOPY DETAIL

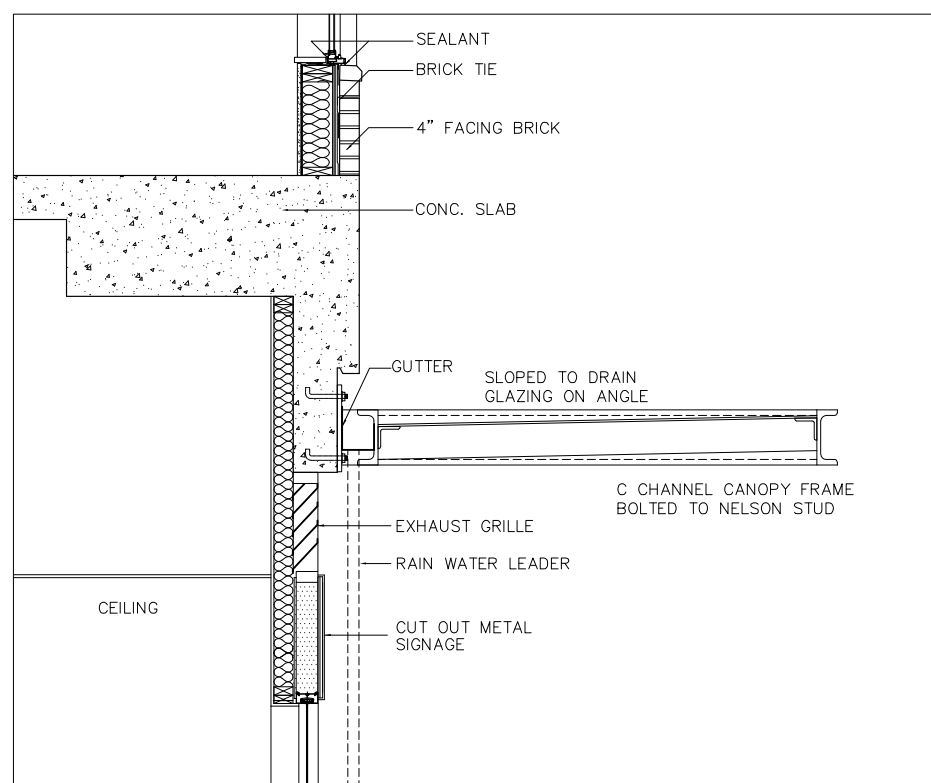

COMMERCIAL CANOPY

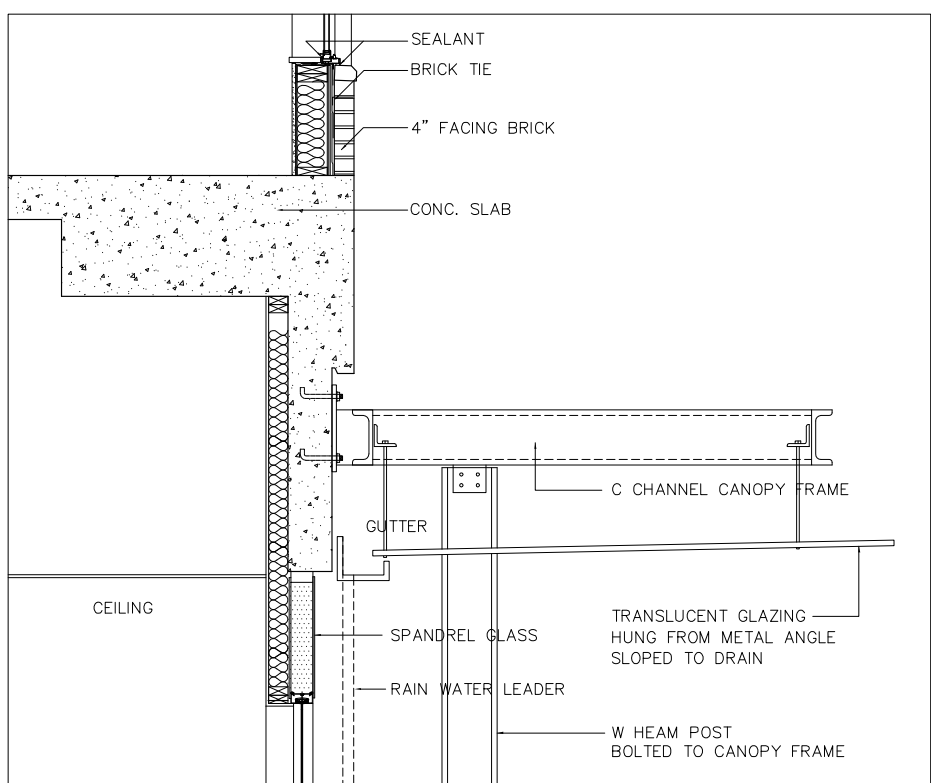

RESIDENTIAL CANOPY

Project Title
**5650 VICTORIA DR.
 VANCOUVER, B.C.**

Sheet Title
**SECTIONS &
 CANOPY DETAILS**

Drawn:
 HC
 Checked:
 MC
 Scale:
 1/8" = 1'-0"
 Project Number:

Revision Date: _____ Dwg. No.
 Print Date: NOV 10, 2012 **D08**