

MATTHEW CHENG ARCHITECT INC.

Unit 202 - 670 EVANS AVENUE
VANCOUVER, BC V6A 2K9
Tel: (604) 731-3012 / Fax: (604) 731-3908
Cel: (604) 649-0669 / Email: matthew@mcai.ca

THIS DRAWING MUST NOT BE SCALED. THE GENERAL CONTRACTOR SHALL VERIFY ALL DIMENSIONS AND LEVELS PRIOR TO COMMENCEMENT OF WORK. ALL ERRORS AND OMISSIONS SHALL BE REPORTED IMMEDIATELY TO THE ARCHITECT. COPYRIGHT RESERVED. THIS PLAN AND DESIGN ARE AND AT ALL TIMES REMAIN THE EXCLUSIVE PROPERTY OF MATTHEW CHENG ARCHITECT INC. AND MAY NOT BE USED OR REPRODUCED WITHOUT PRIOR WRITTEN CONSENT.

No Date Revision
Nov 10, 2012 Reissued for UDP Review

Consultants

Project Title
5650 VICTORIA DR.
VANCOUVER, B.C.

Sheet Title
SHADOW STUDY &
STREETSCAPE

Drawn:
HC
Checked:
MC
Scale:
1/16" = 1'-0"
Project Number:

Revision Date: Dwg. No.
NOV 10, 2012 **D02**



10:00 AM MARCH 21st



NOON MARCH 21st



02:00 PM MARCH 21st



10:00 AM SEPT. 21st




NOON SEPT. 21st



02:00 PM SEPT. 21st

SHADOW STUDY

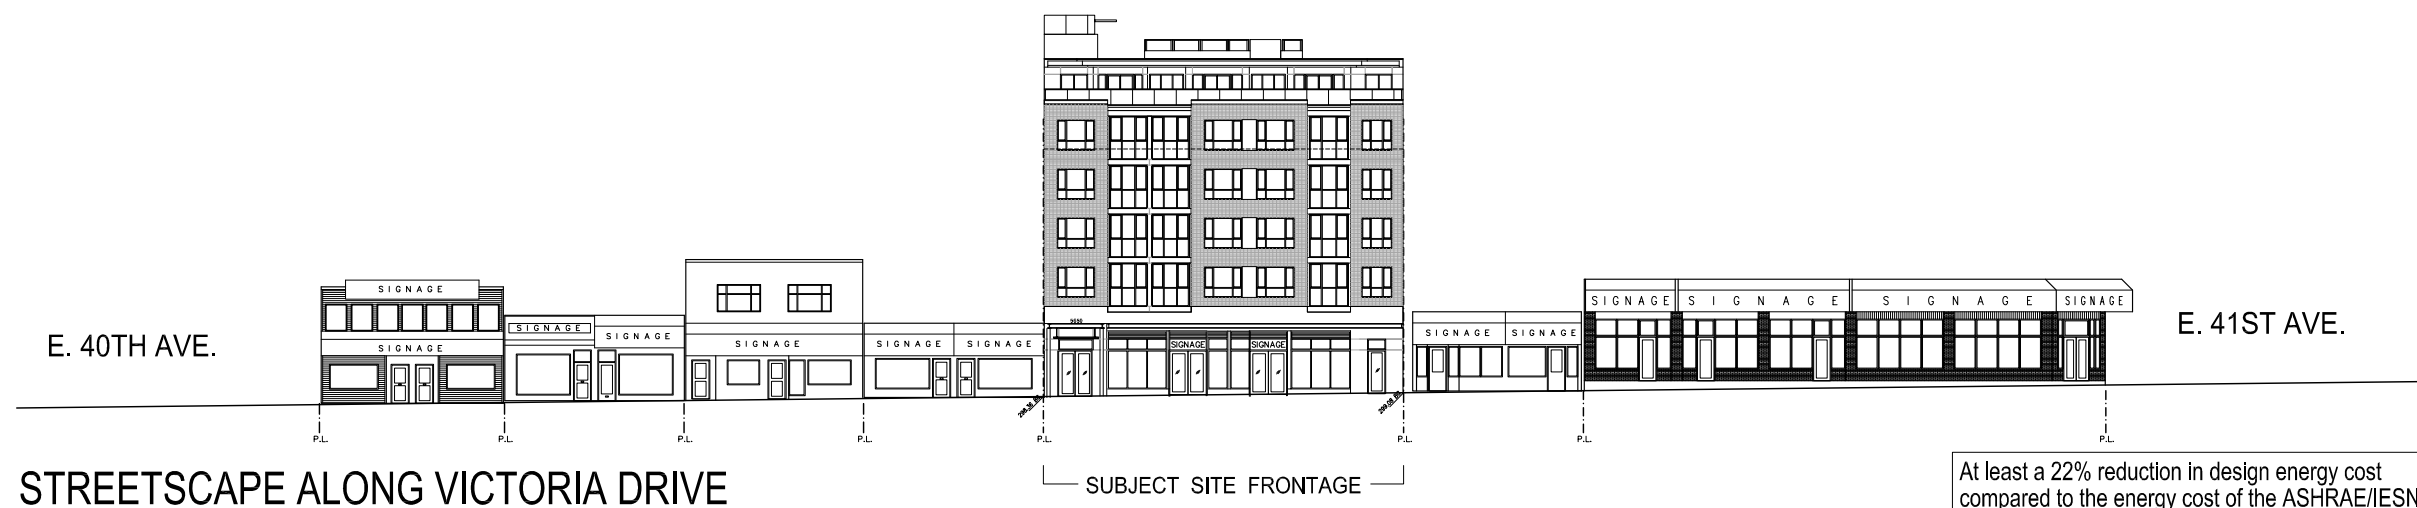

STREETSCAPE ALONG VICTORIA DRIVE

SUBJECT SITE FRONTAGE

At least a 22% reduction in design energy cost compared to the energy cost of the ASHRAE/IESNA Standard 90.1-2007 reference building will be achieved.