

BUILDING A

BUILDING B




SOUTH BUILDING ELEVATION

WEST 41ST
600 Block West 41st Street
Vancouver, BC



Date: 27/09/13
Project No: 34615
Scale: 3/32" = 1'-0"

A2001

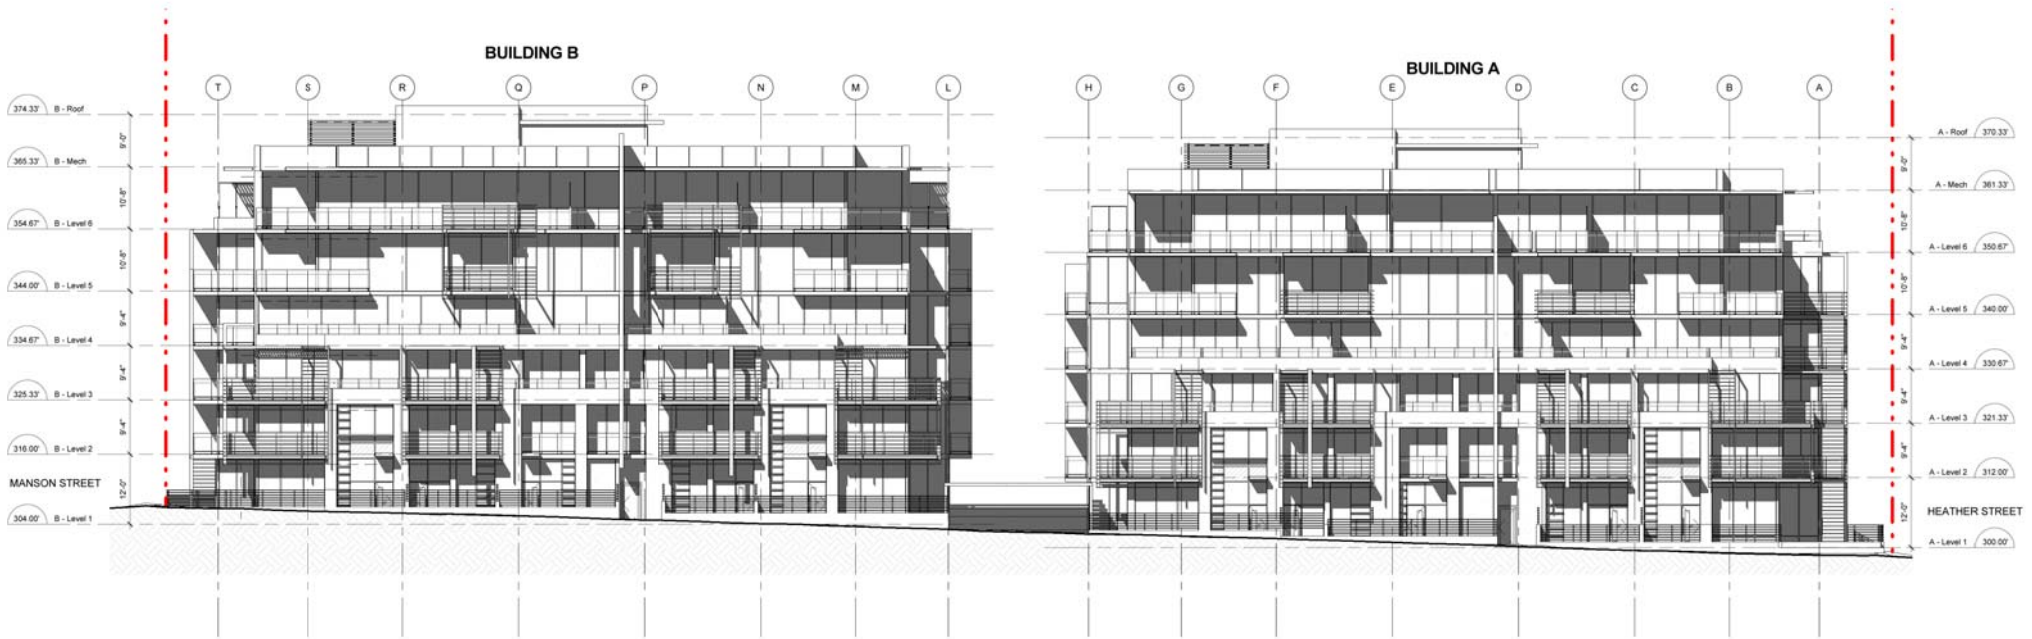

NORTH BUILDING ELEVATION

WEST 41ST
600 Block West 41st Street
Vancouver, BC



Date: 27/09/13
Project No: 34615
Scale: 3/32" = 1'-0"

A2002



WEST ELEVATION



EAST ELEVATION

EAST & WEST BUILDING ELEVATION

WEST 41ST
600 Block West 41st Street
Vancouver, BC



Date: 27/09/13
Project No: 34615
Scale: 3/32" = 1'-0"

A2003



IBIHB Architects
700 - 1285 West Pender Street
Vancouver BC V6E 4E1 Canada
Tel: 604 683 8787
Fax: 604 683 0492