

REPRESENTATIVE PLANT LIST

TREES

Acer palmatum 'Green'
 Acer circinatum
 Amelanchier alnifolia
 Stewartia pseudocamellia
 Styrax japonica

GROUND COVER

Arctostaphylos uva-ursi
 Pachysandra terminalis
 Petasites albus

PERENNIALS

Iris foetidissima
 Partenocissus tricuspidata

SHRUBS


Azalea japonica 'Hino Crimson'
 Azalea japonica 'Ward's Ruby'
 Buxus microphylla 'Winter Gem'
 Choisya ternata
 Gaultheria Shallon
 Rhododendron 'Ken Jaweck'
 Rhododendron impeditum
 Rhododendron williamsianum
 Skimmia japonica 'Rubella'
 Taxus x media 'H.M. Eddie'
 Viburnum davidii

ORNAMENTAL GRASSES


Carex obnupta
 Juncus effusus
 Scirpus acutus

LAYOUT & MATERIALS LEGEND

KEY	DESCRIPTION	KEY	DESCRIPTION	KEY	DESCRIPTION
1	WATER FEATURE	7	PRIVATE PATIO	13	PRIVATE ROOF DECK
2	CONCRETE SIDEWALK	8	AMENITY DECK	14	GUARDRAIL
3	FEATURE PAVING	9	CHILDREN'S PLAY AREA	15	PRIVACY SCREEN
4	WALKWAY	10	PROJECT SIGNAGE	16	GREEN ROOF
5	LAWN	11	BIKE RACKS	17	MAINTENANCE STRIP
6	RAIN GARDEN	12	TRELLIS		

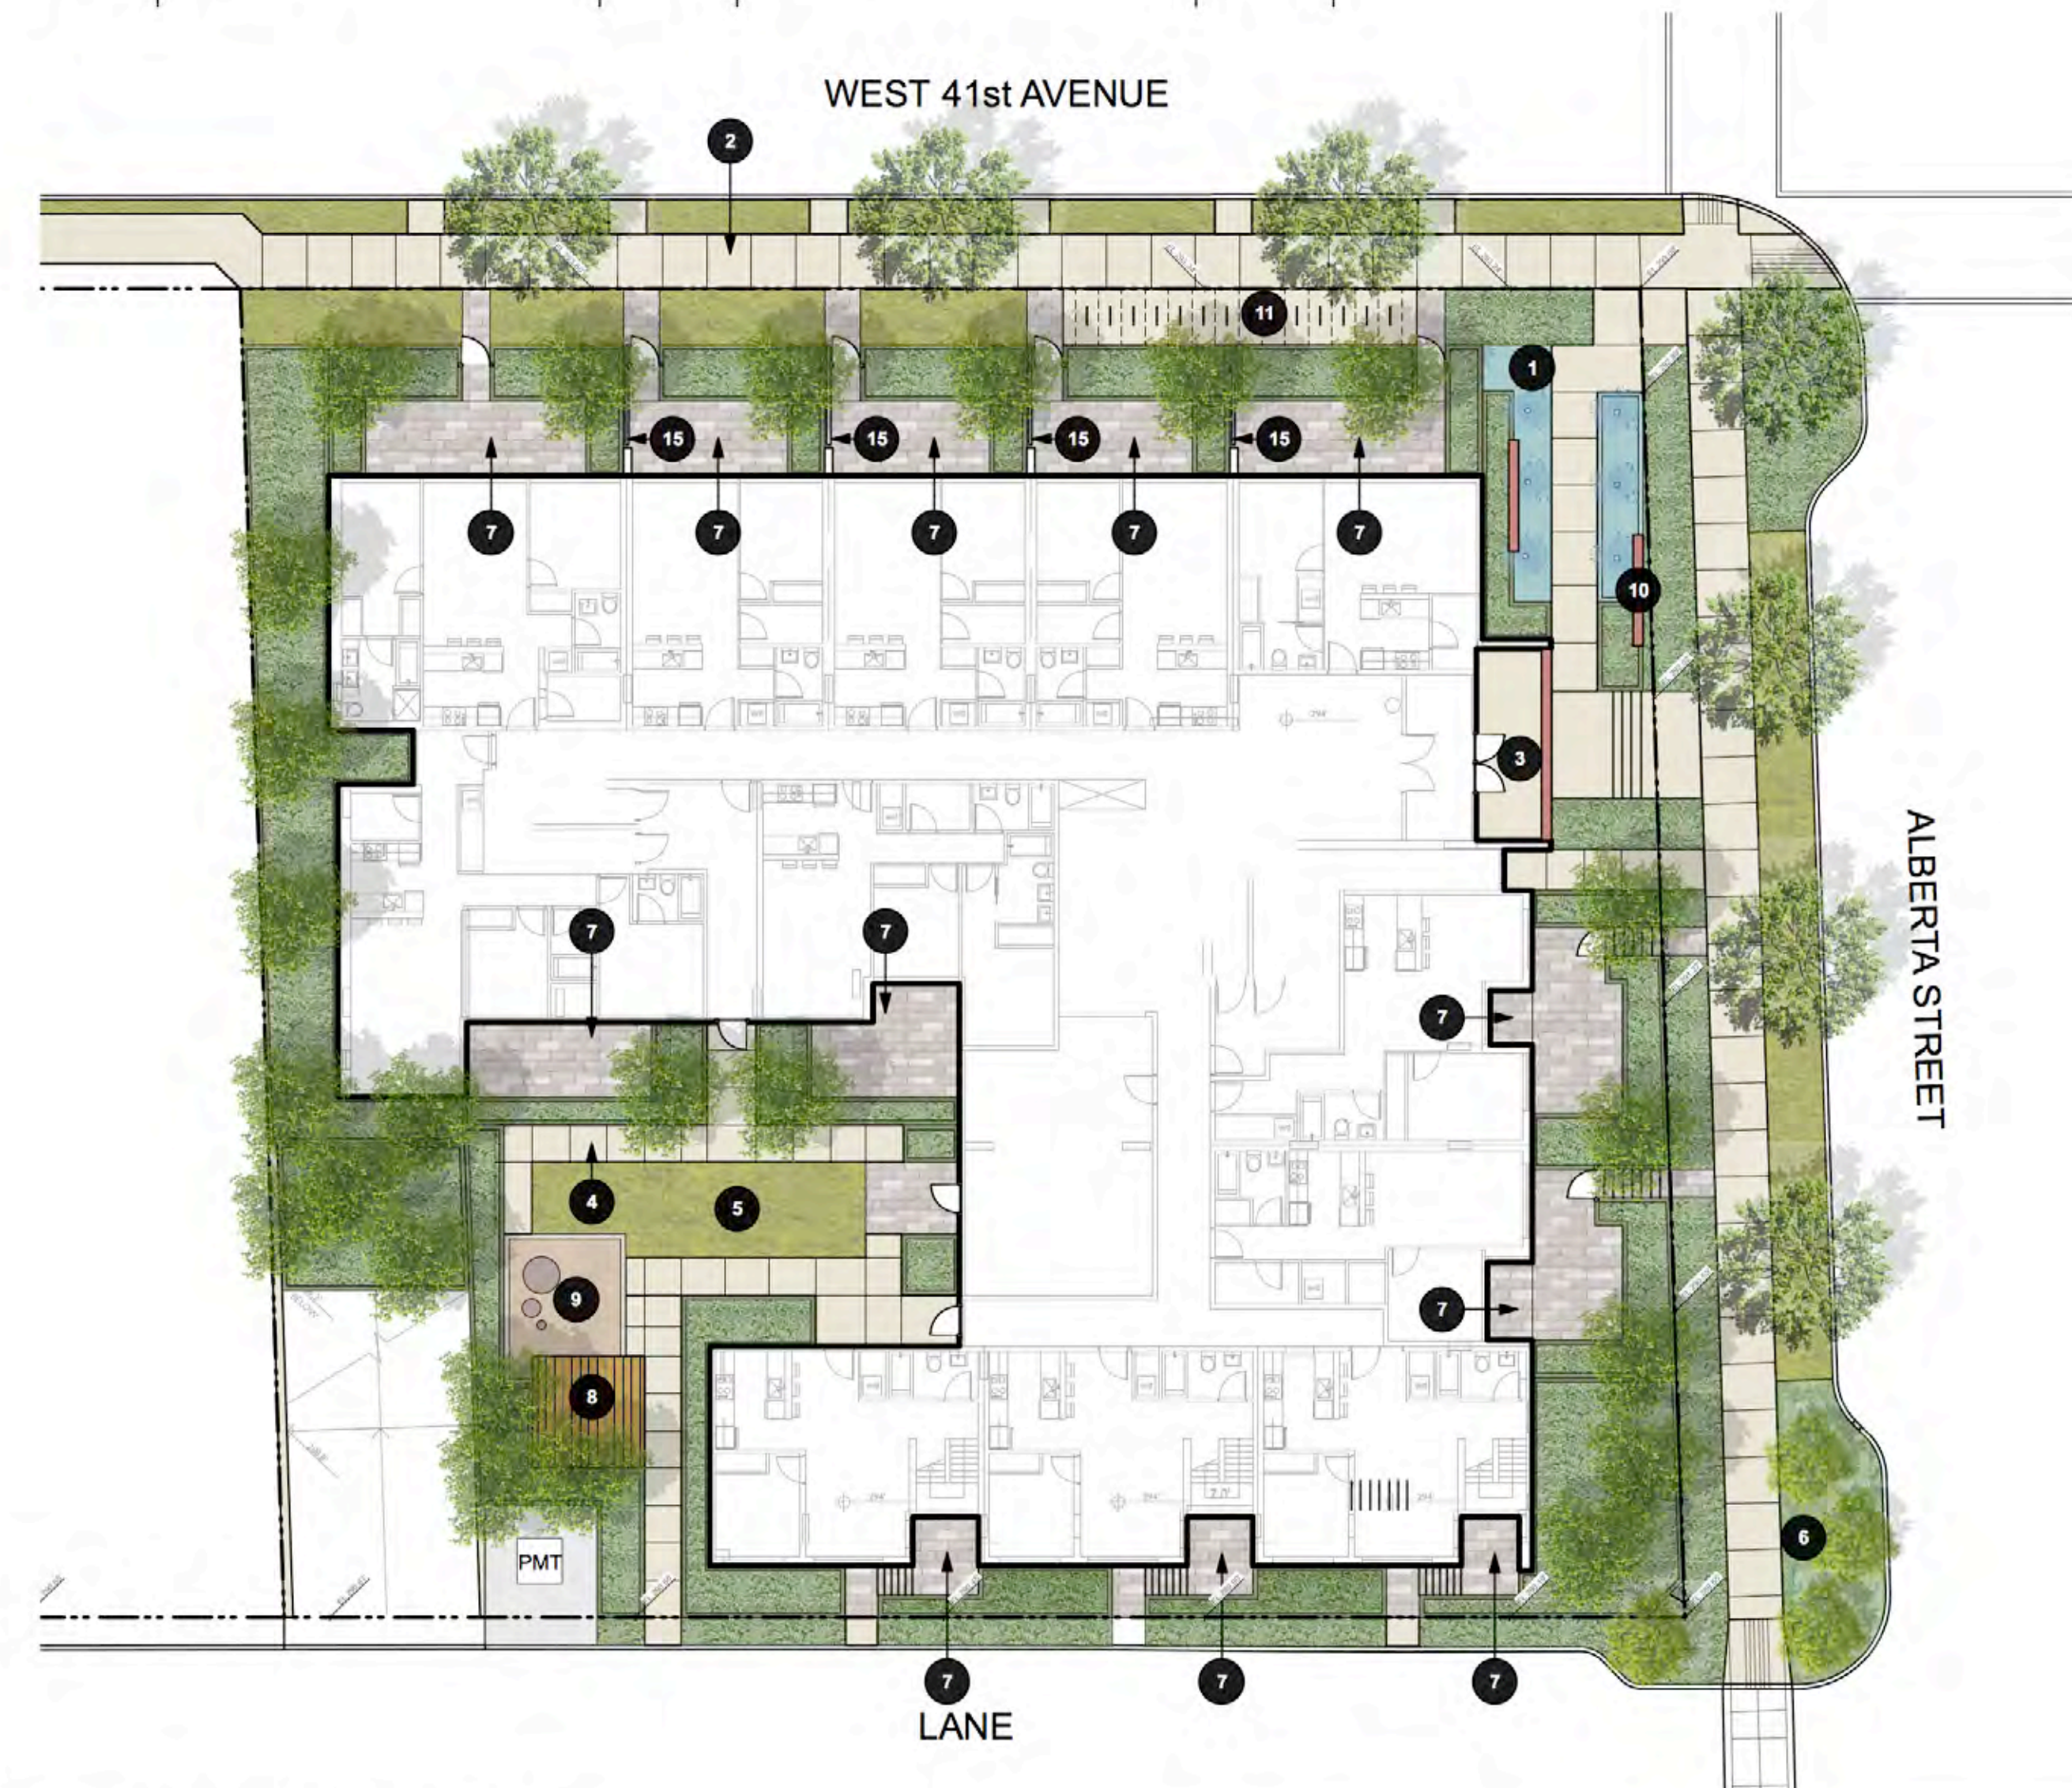

2 GROUND LEVEL LANDSCAPE PLAN

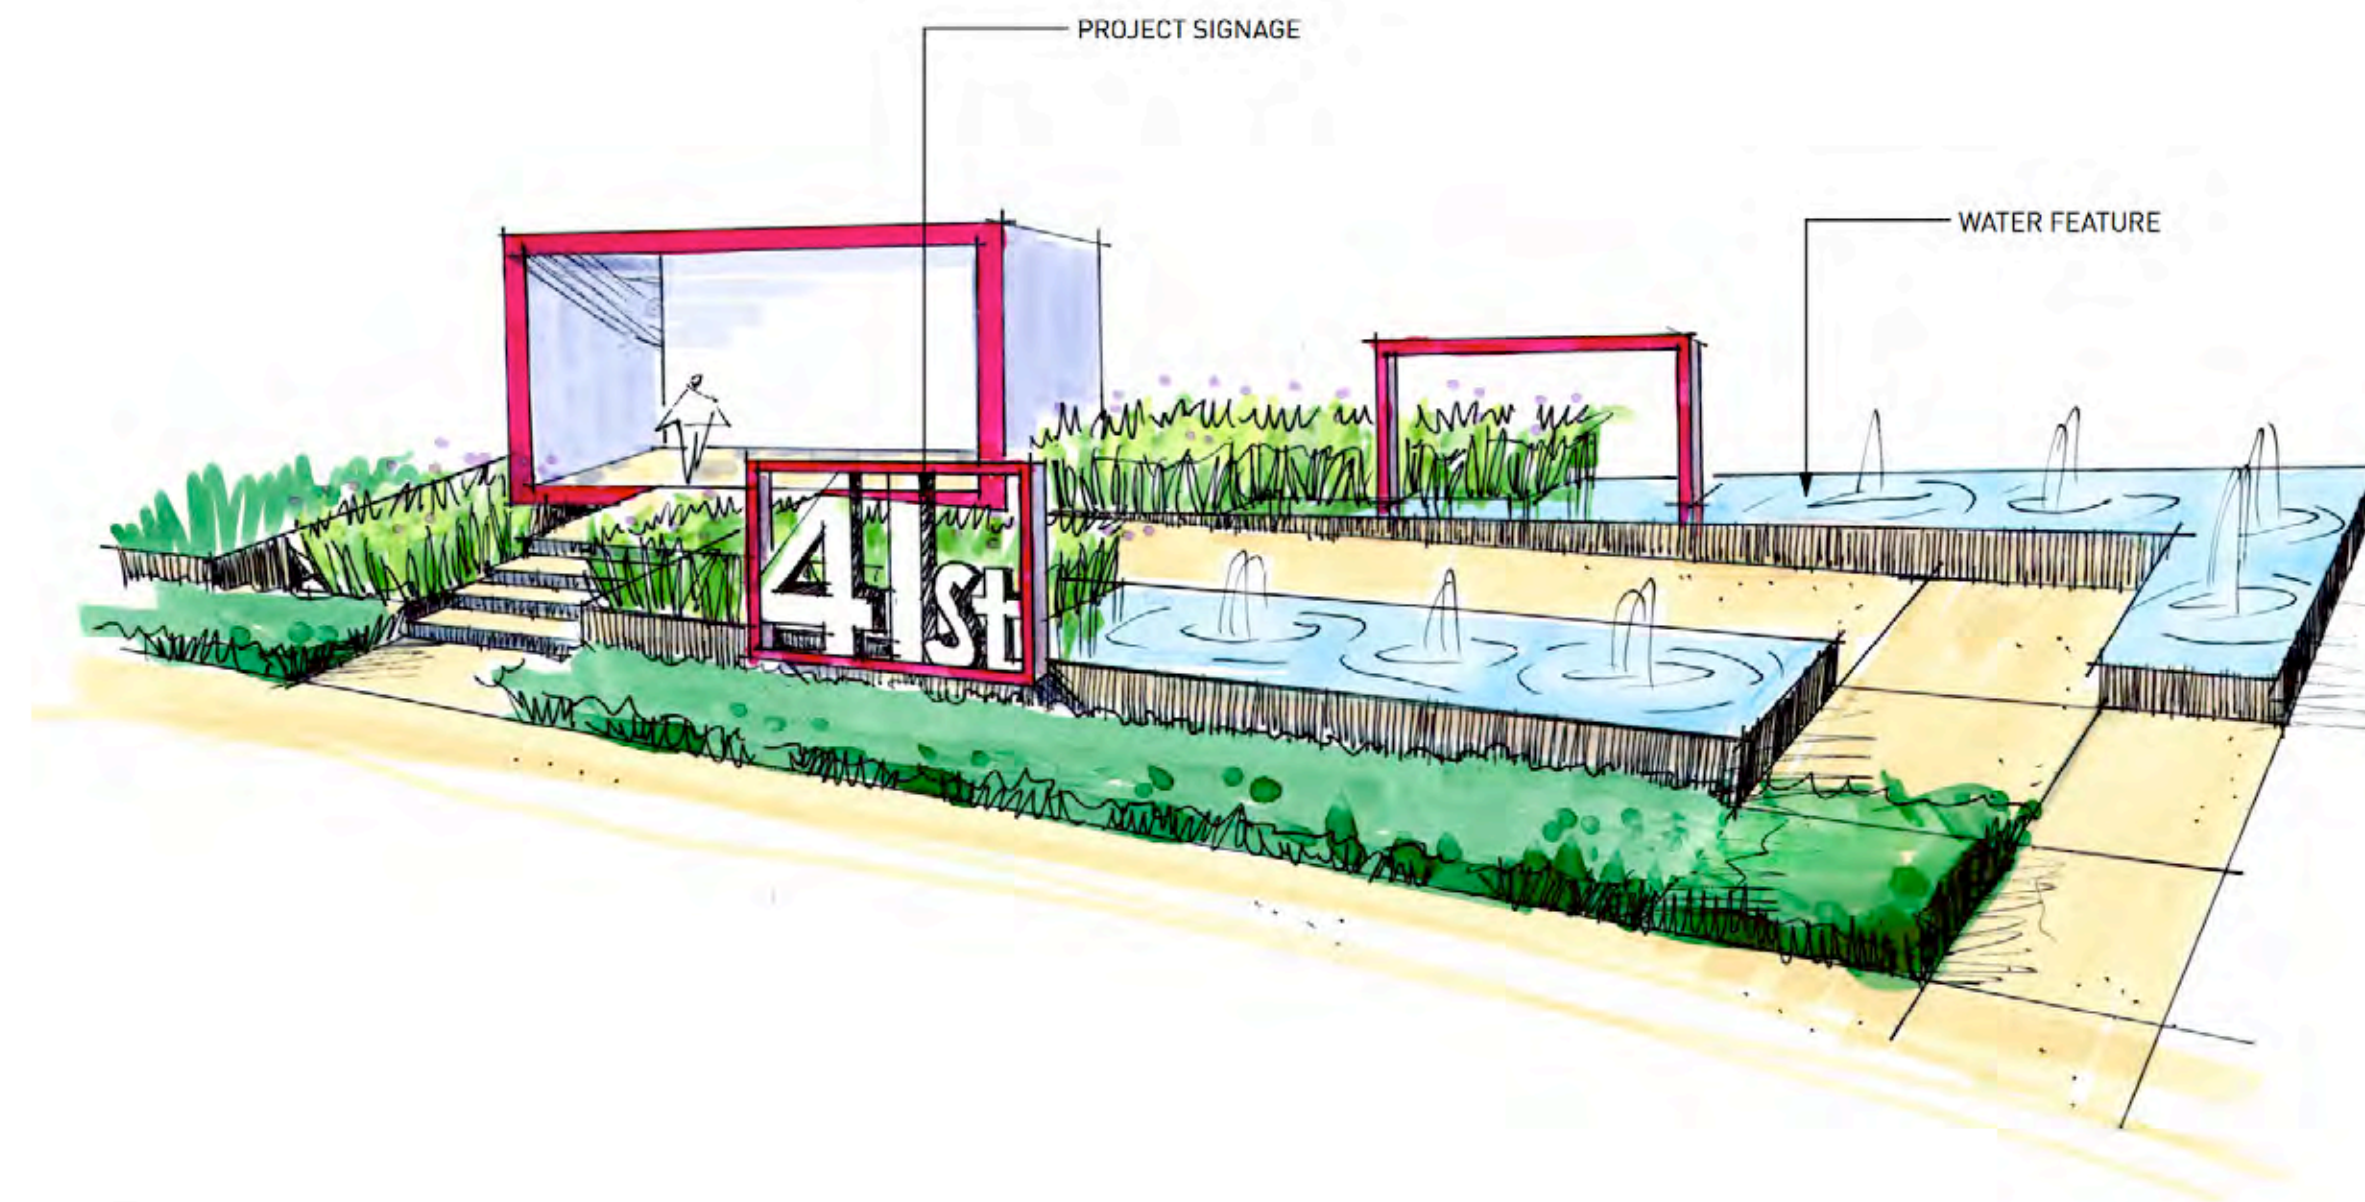

1 GROUND LEVEL LANDSCAPE PLAN



3 ROOF LEVEL LANDSCAPE PLAN

REVISIONS AND ISSUES

NO.	DATE	DESCRIPTION
1	16-8-24	ISSUED FOR REZONING
2	16-9-21	REISSUED FOR REZONING

PROJECT
41st and Alberta Street
 Vancouver BC

DRAWING TITLE
LANDSCAPE PLAN

Copyright: All rights reserved. Reproduction in whole or in part is prohibited. This drawing is an instrument of service in the property of the Consultant and may not be used in any way without the written approval of the Client.
 NORTH
 SCALE
1/16"=1'-0"

PROJECT NO. 15080
 DATE 20160815
 FILE NAME 15080 Main Plan.vwx
 PLOTTED 16-9-19
 DRAWN ZJJ/L REVIEWED GB

L1.01