

COPYRIGHT RESERVED. THIS DRAWING MUST NOT BE SCALED. VARIATIONS AND MODIFICATIONS TO WORK SHOWN ON THESE DRAWINGS SHALL NOT BE CARRIED OUT WITHOUT WRITTEN PERMISSION FROM THE ARCHITECTS. THIS DRAWING IS THE EXCLUSIVE PROPERTY OF ROBERT CICOZZI ARCHITECTURE INC. AND CAN BE REPRODUCED ONLY WITH THEIR WRITTEN PERMISSION.


REVISION:

NO.	DATE	DESCRIPTION

ISSUE:

DATE	DESCRIPTION
10.03.14	ISSUED FOR D.P.

SEAL:

 

RCA

Robert Ciccozzi Architecture Inc.

200 - 2339 Columbia Street
 Vancouver, B.C.
 Canada V5Y 3Y3
 Tel: (604) 687-4741
 Fax: (604) 687-4641
 admin@ciccozziarchitecture.com

PROJECT:

AVALON RESIDENTIAL

5805 WALES ST.
 VANCOUVER, B.C.

DRAWN:

CHECKED BY: RC

SCALE: 1/16" = 1'-0"


PROJECT NO.: RCA 302

SHEET TITLE:


SITE SECTIONS

REVISION NO.:


SHEET NO.: A5.0

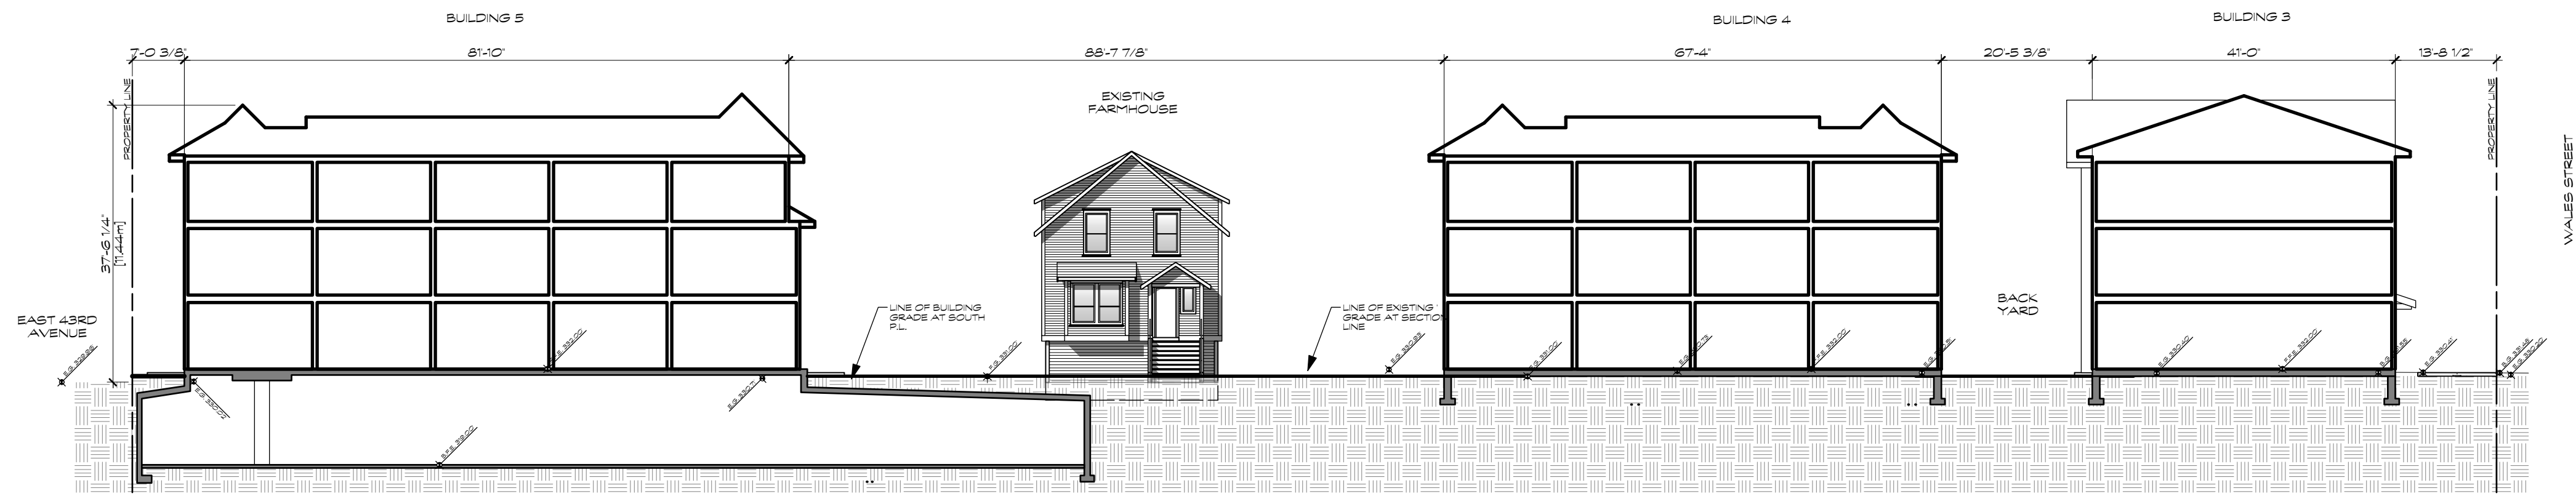

1 SITE SECTION A - E/W
 A5.0 SCALE: 1/16" = 1'-0"

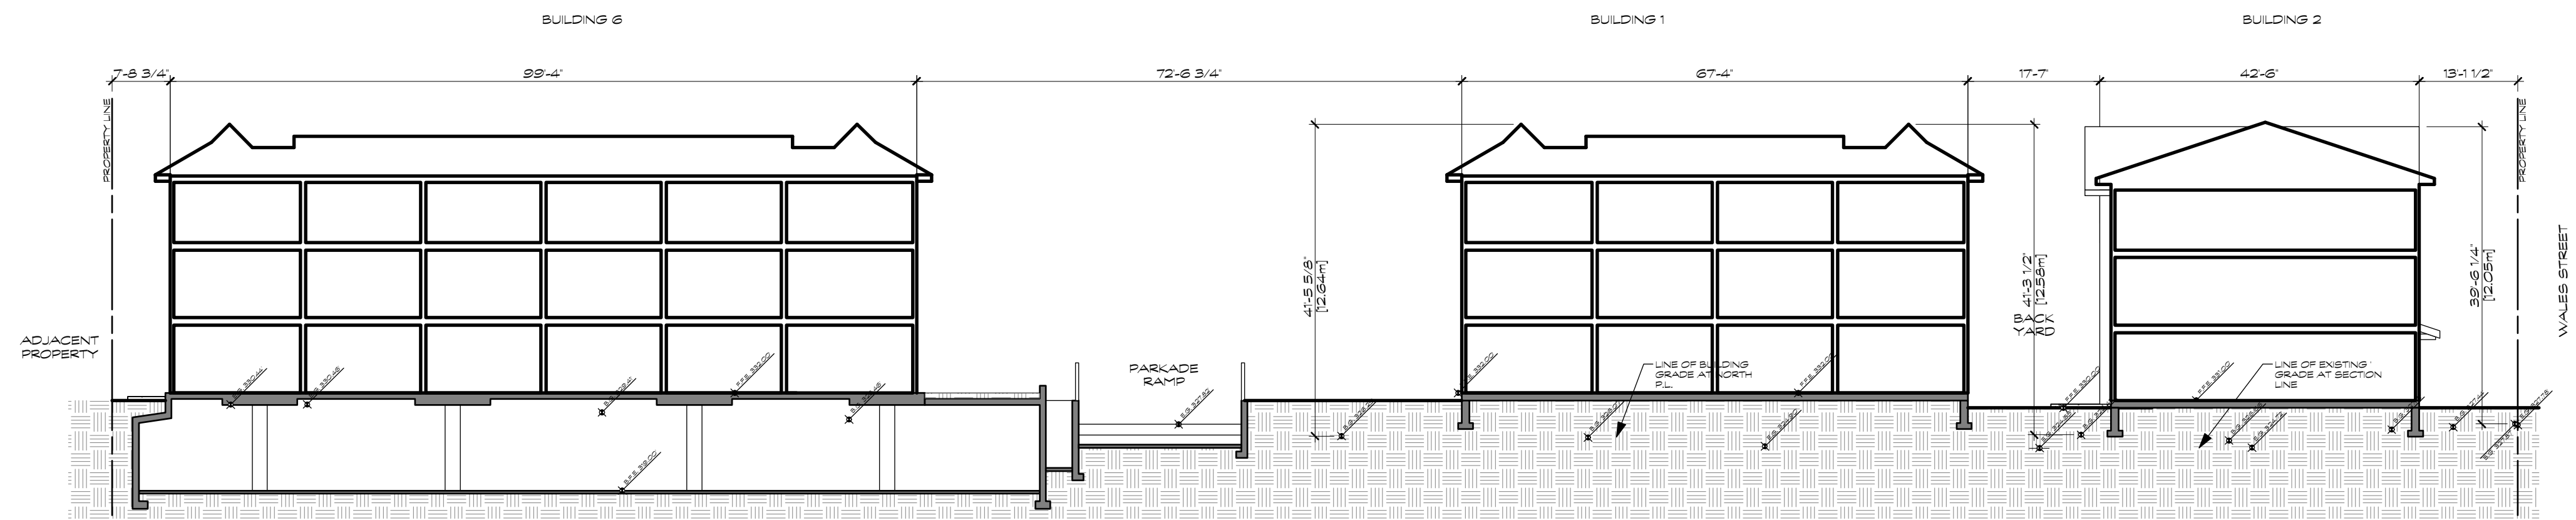


2 SITE SECTION B - E/W
 A5.0 SCALE: 1/16" = 1'-0"

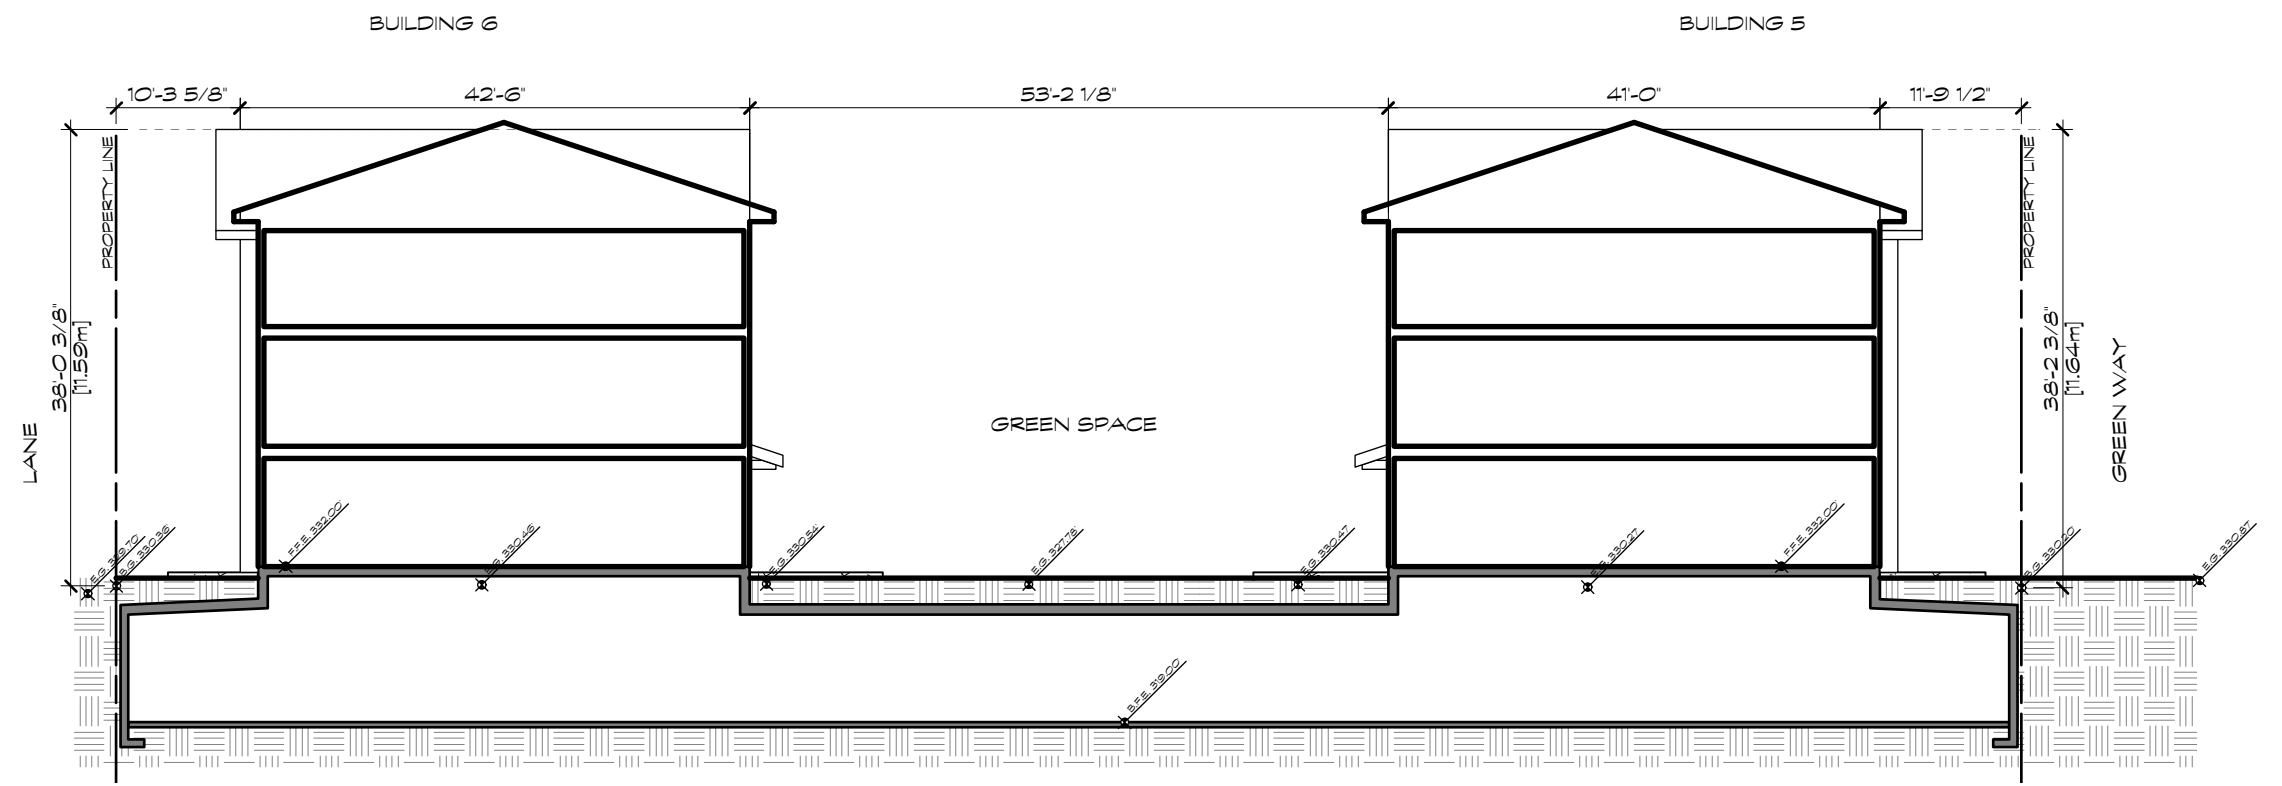

3 SITE SECTION C - N/S
 A5.0 SCALE: 1/16" = 1'-0"

--- EXISTING GRADES AT SECTION LINE
 - - - - - BUILDING GRADES AT CLOSEST P.L.

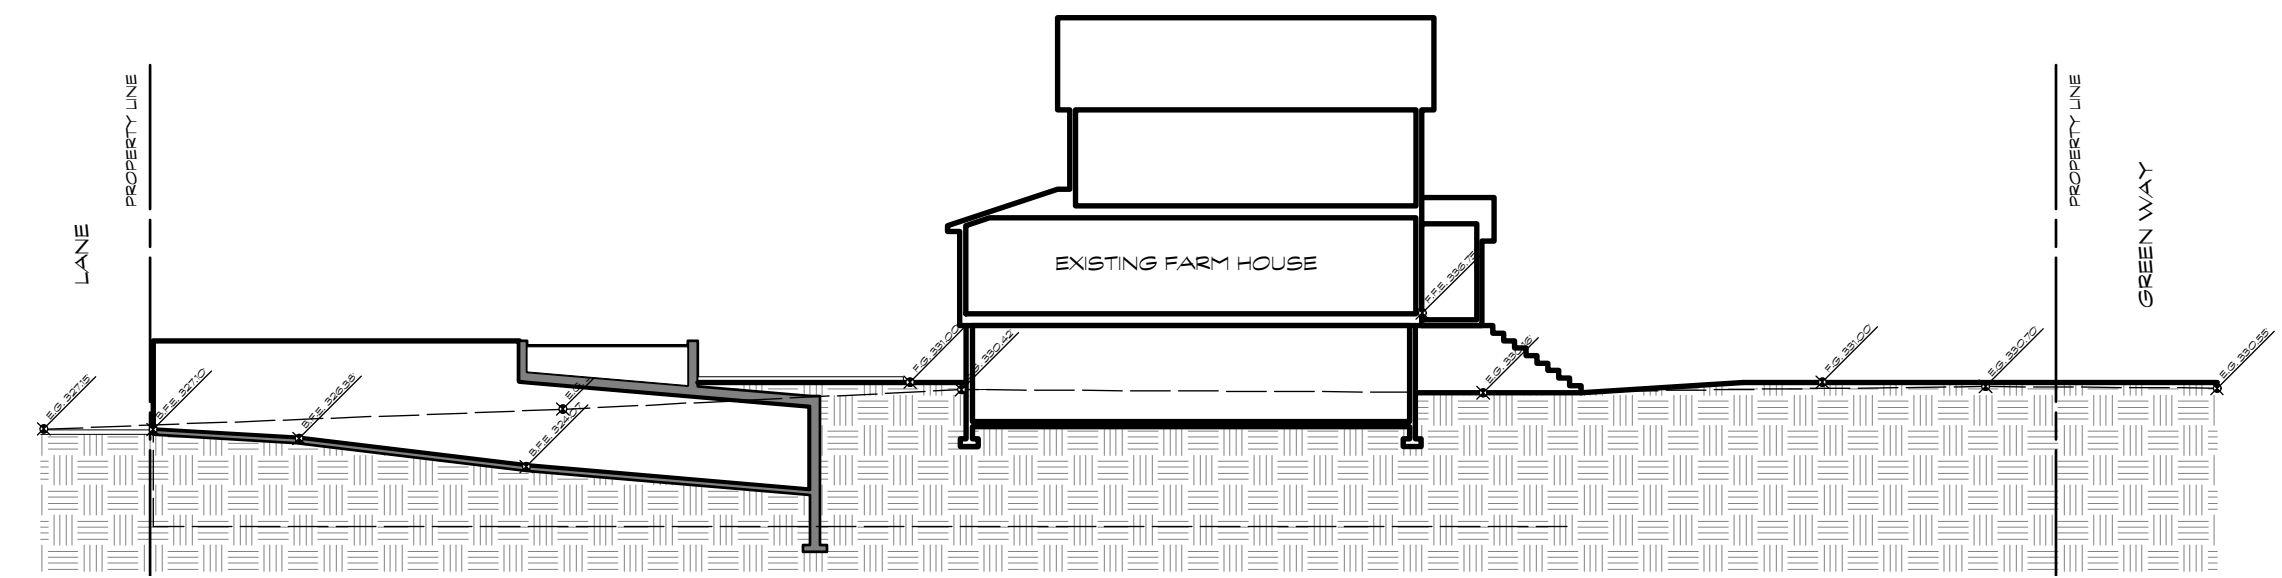

4 SITE SECTION D - N/S
 A5.0 SCALE: 1/16" = 1'-0"

