




COPYRIGHT RESERVED. THIS DRAWING MUST NOT BE SCALED. VARIATIONS AND MODIFICATIONS TO WORK SHOWN ON THESE DRAWINGS SHALL NOT BE CARRIED OUT WITHOUT WRITTEN PERMISSION FROM THE ARCHITECTS. THIS DRAWING IS THE EXCLUSIVE PROPERTY OF ROBERT CICOZZI ARCHITECTURE INC. AND CAN BE REPRODUCED ONLY WITH THEIR WRITTEN PERMISSION.

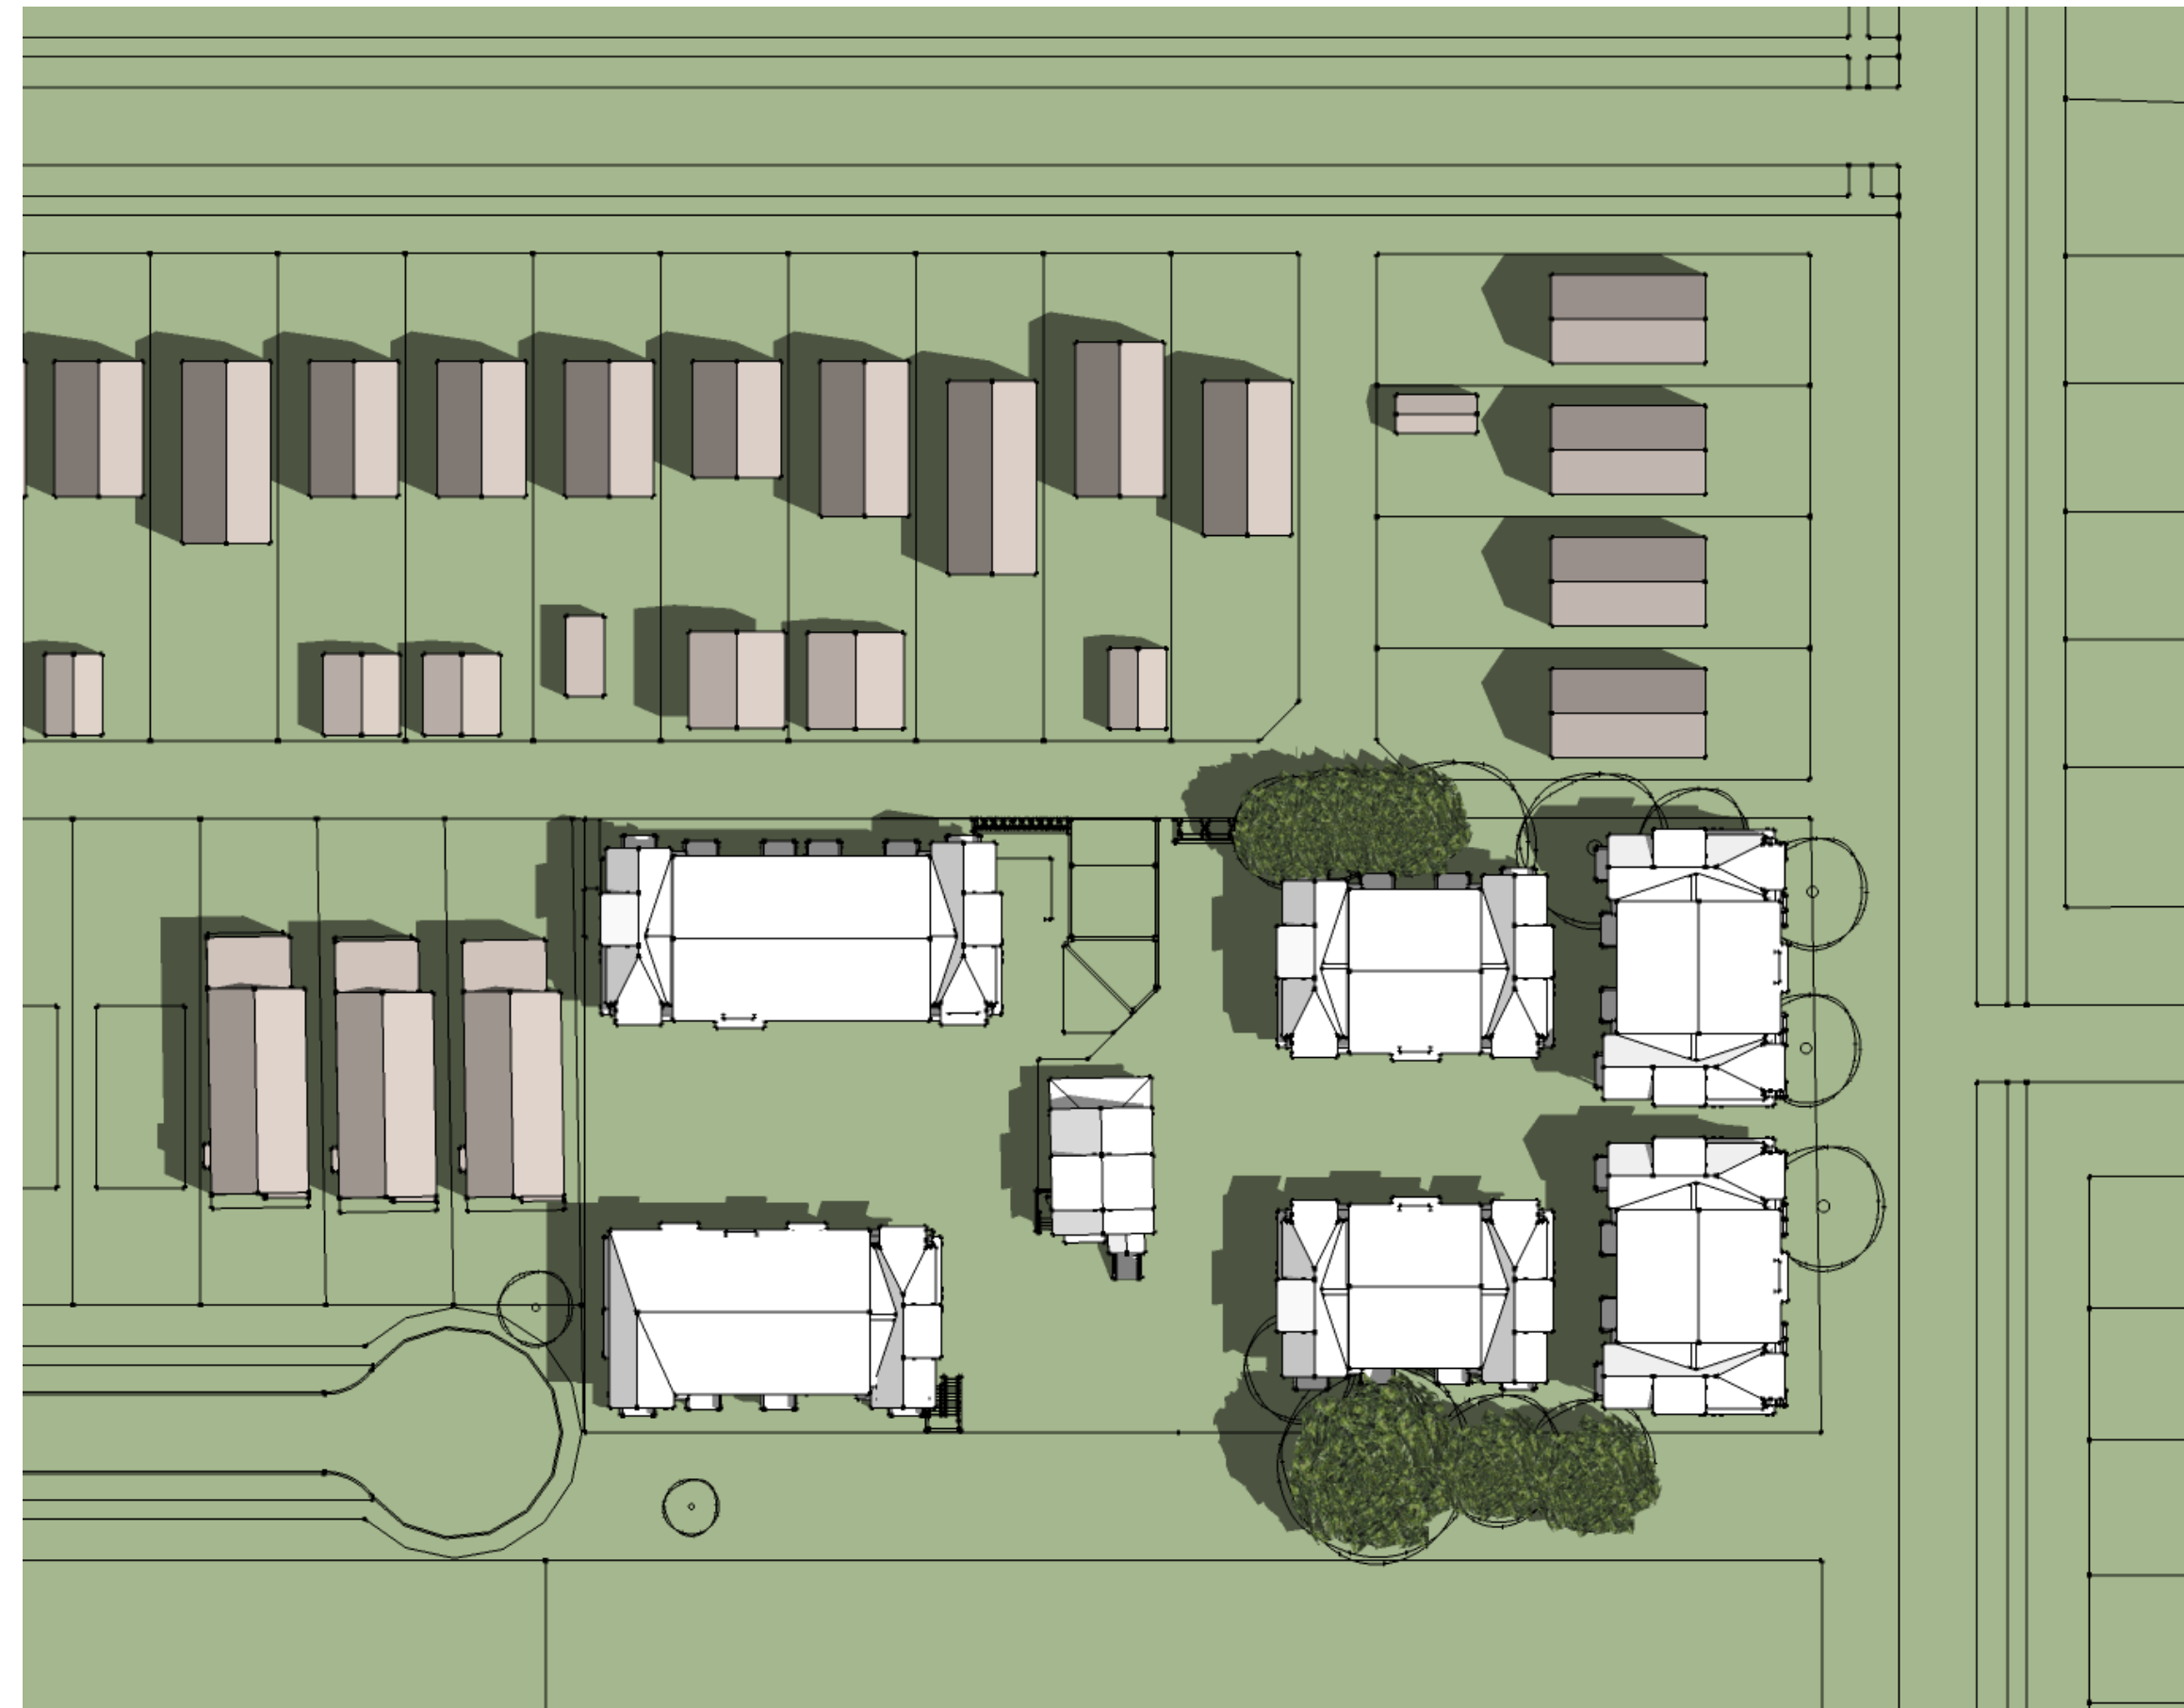


1 SHADOW STUDY - JUNE 21 (10:00AM)  
SCALE: NTS

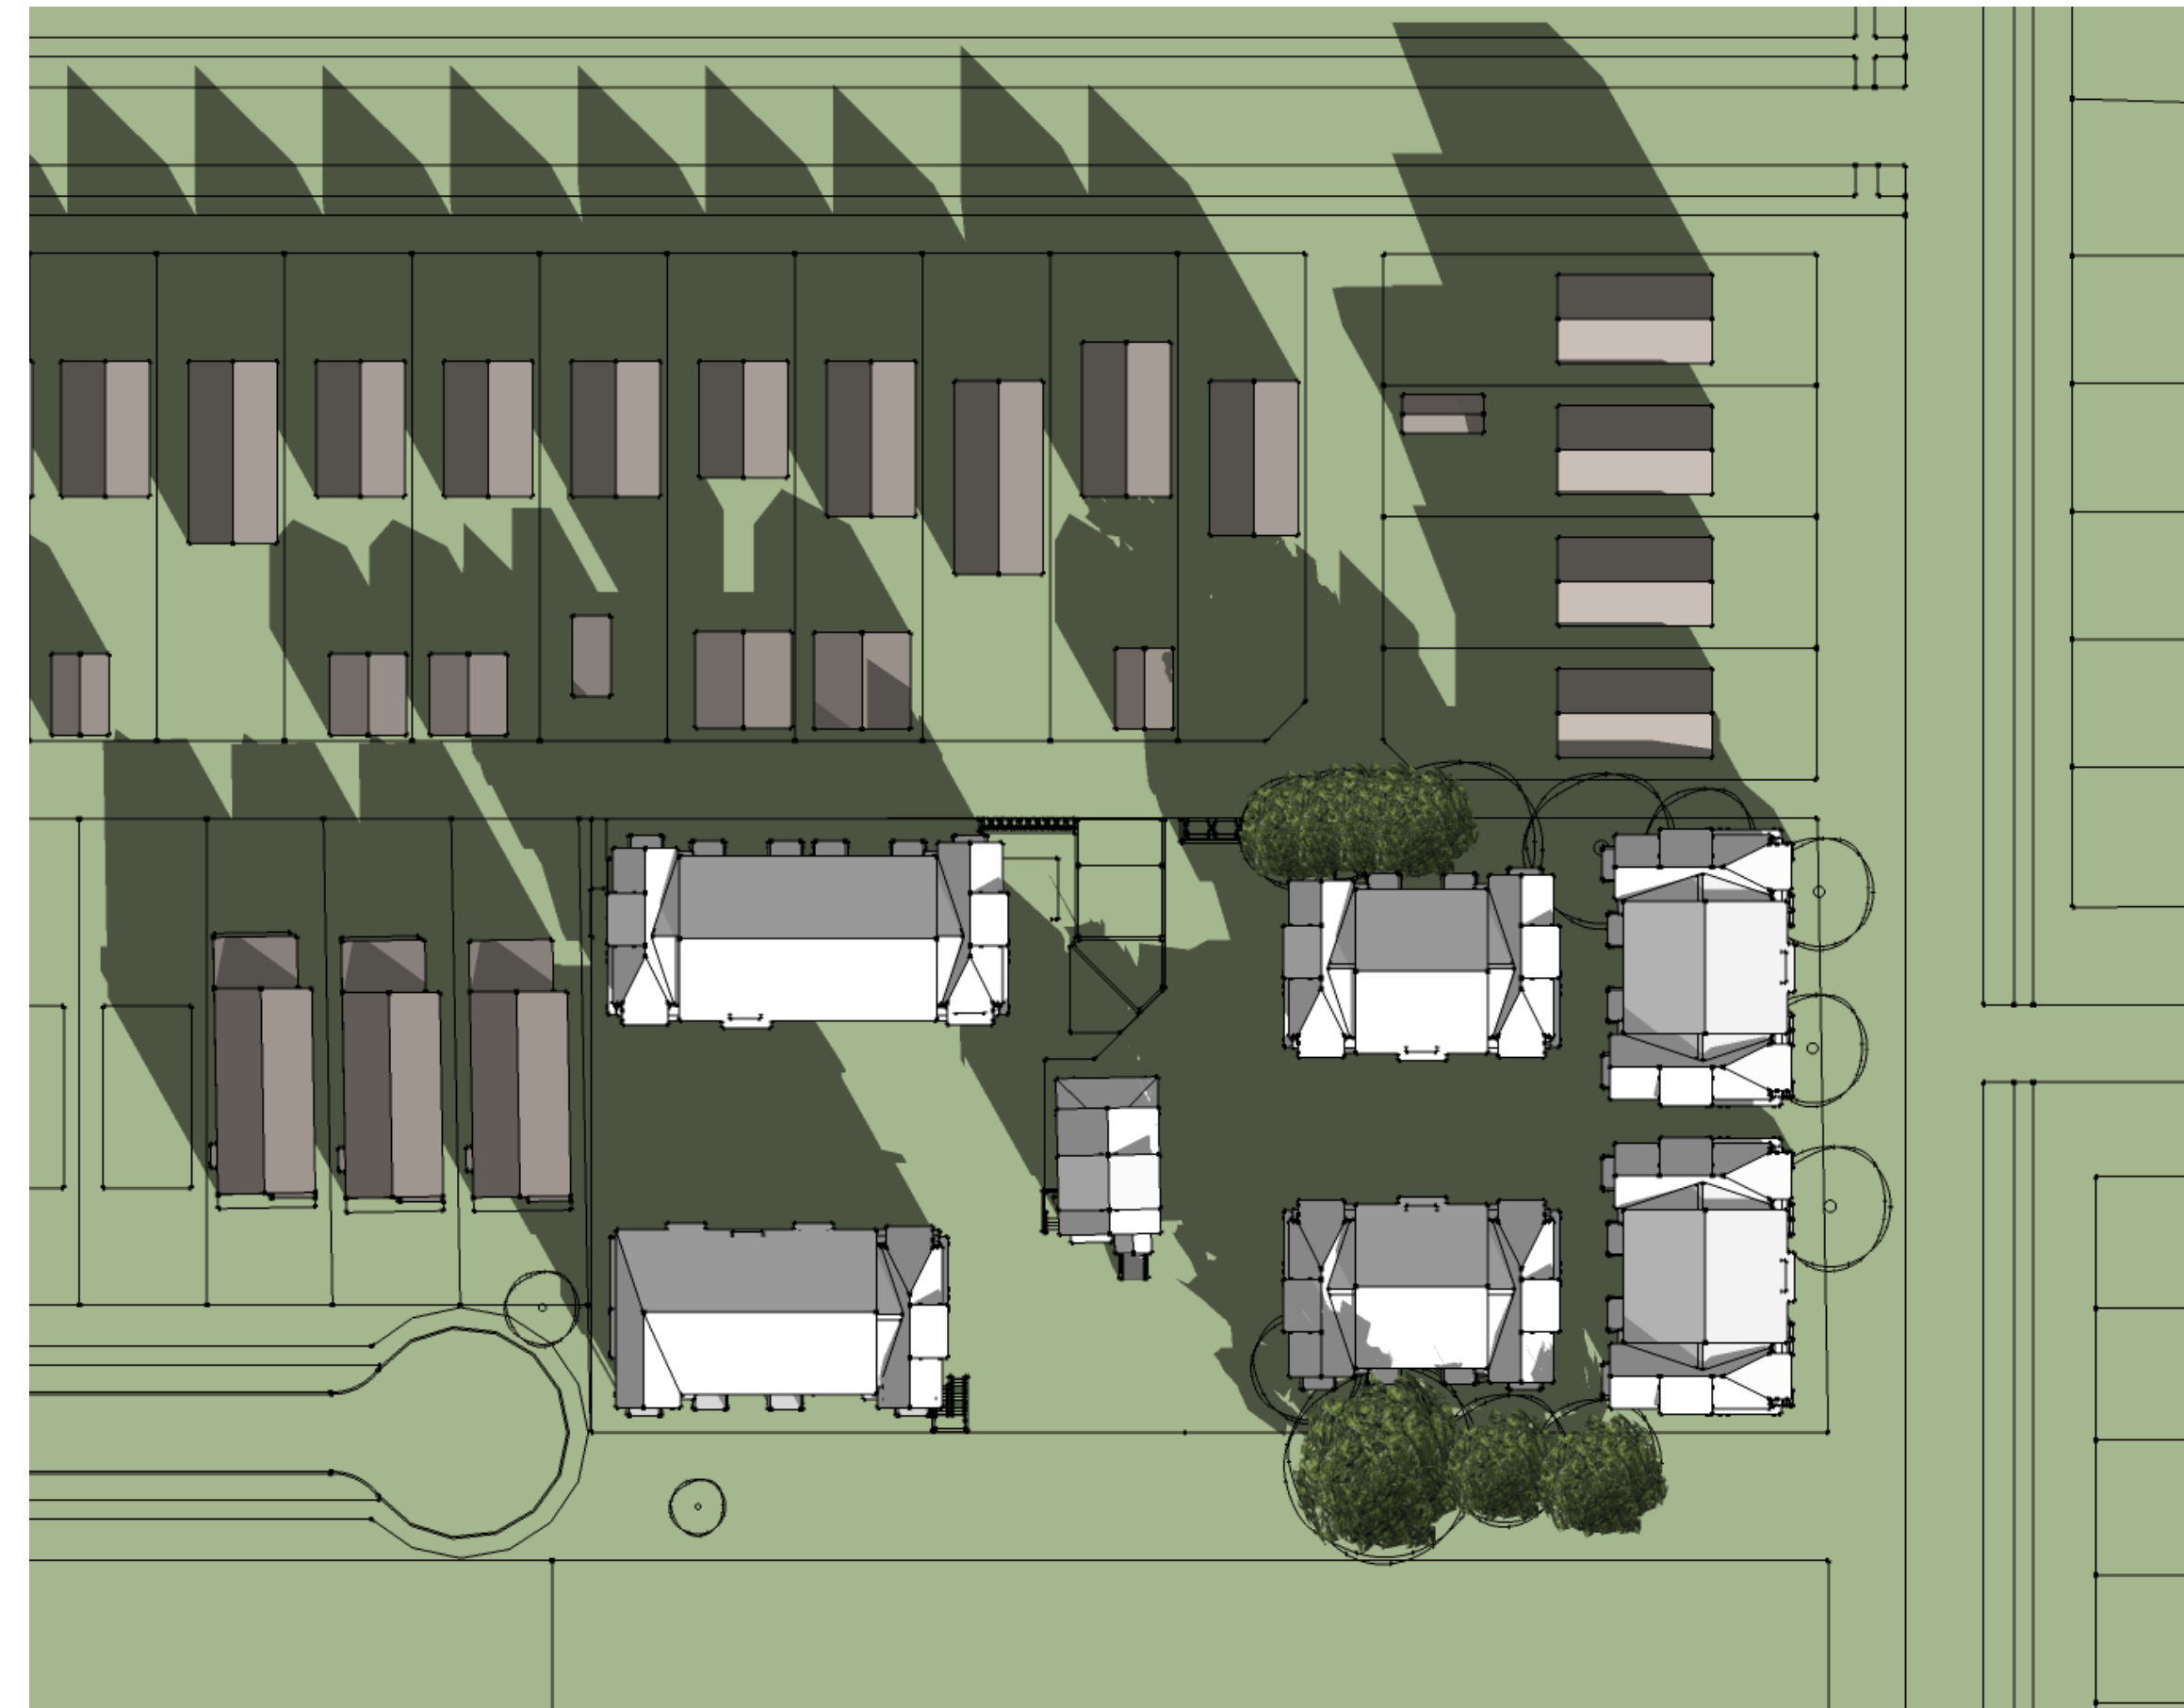

3 SHADOW STUDY - DECEMBER 21 (10:00AM)  
SCALE: NTS

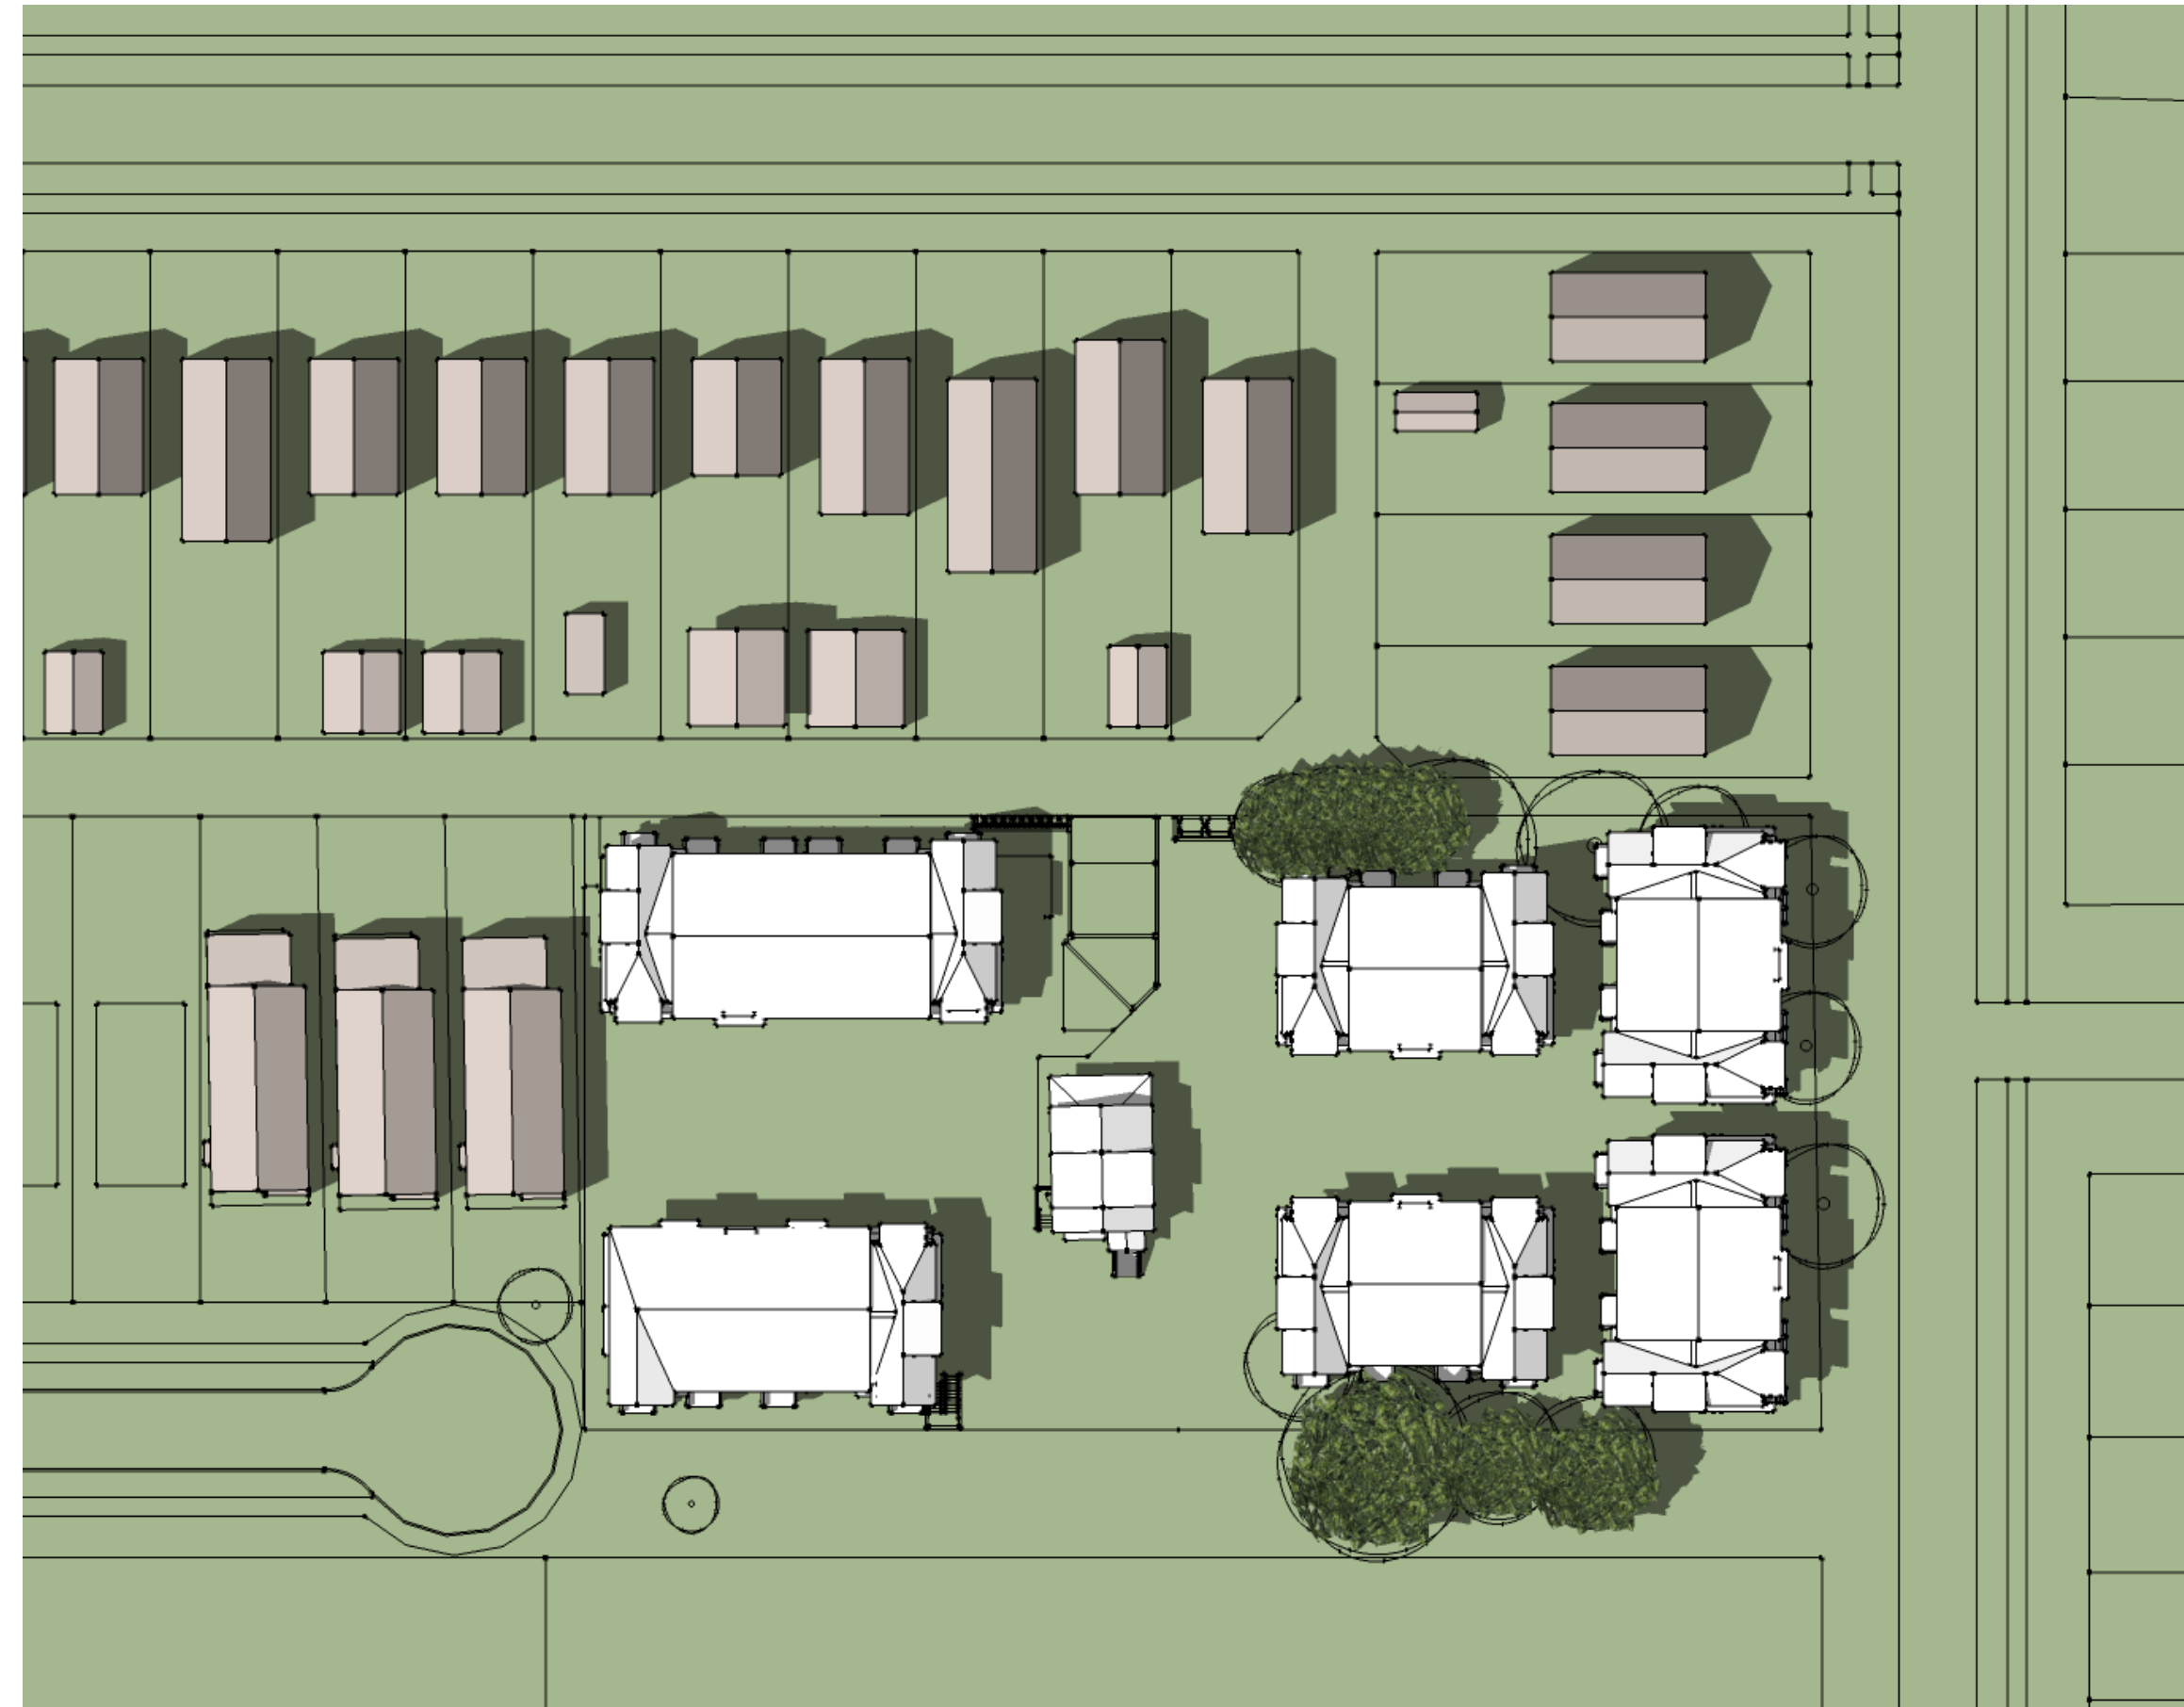

2 SHADOW STUDY - JUNE 21 (2:00PM)  
SCALE: NTS

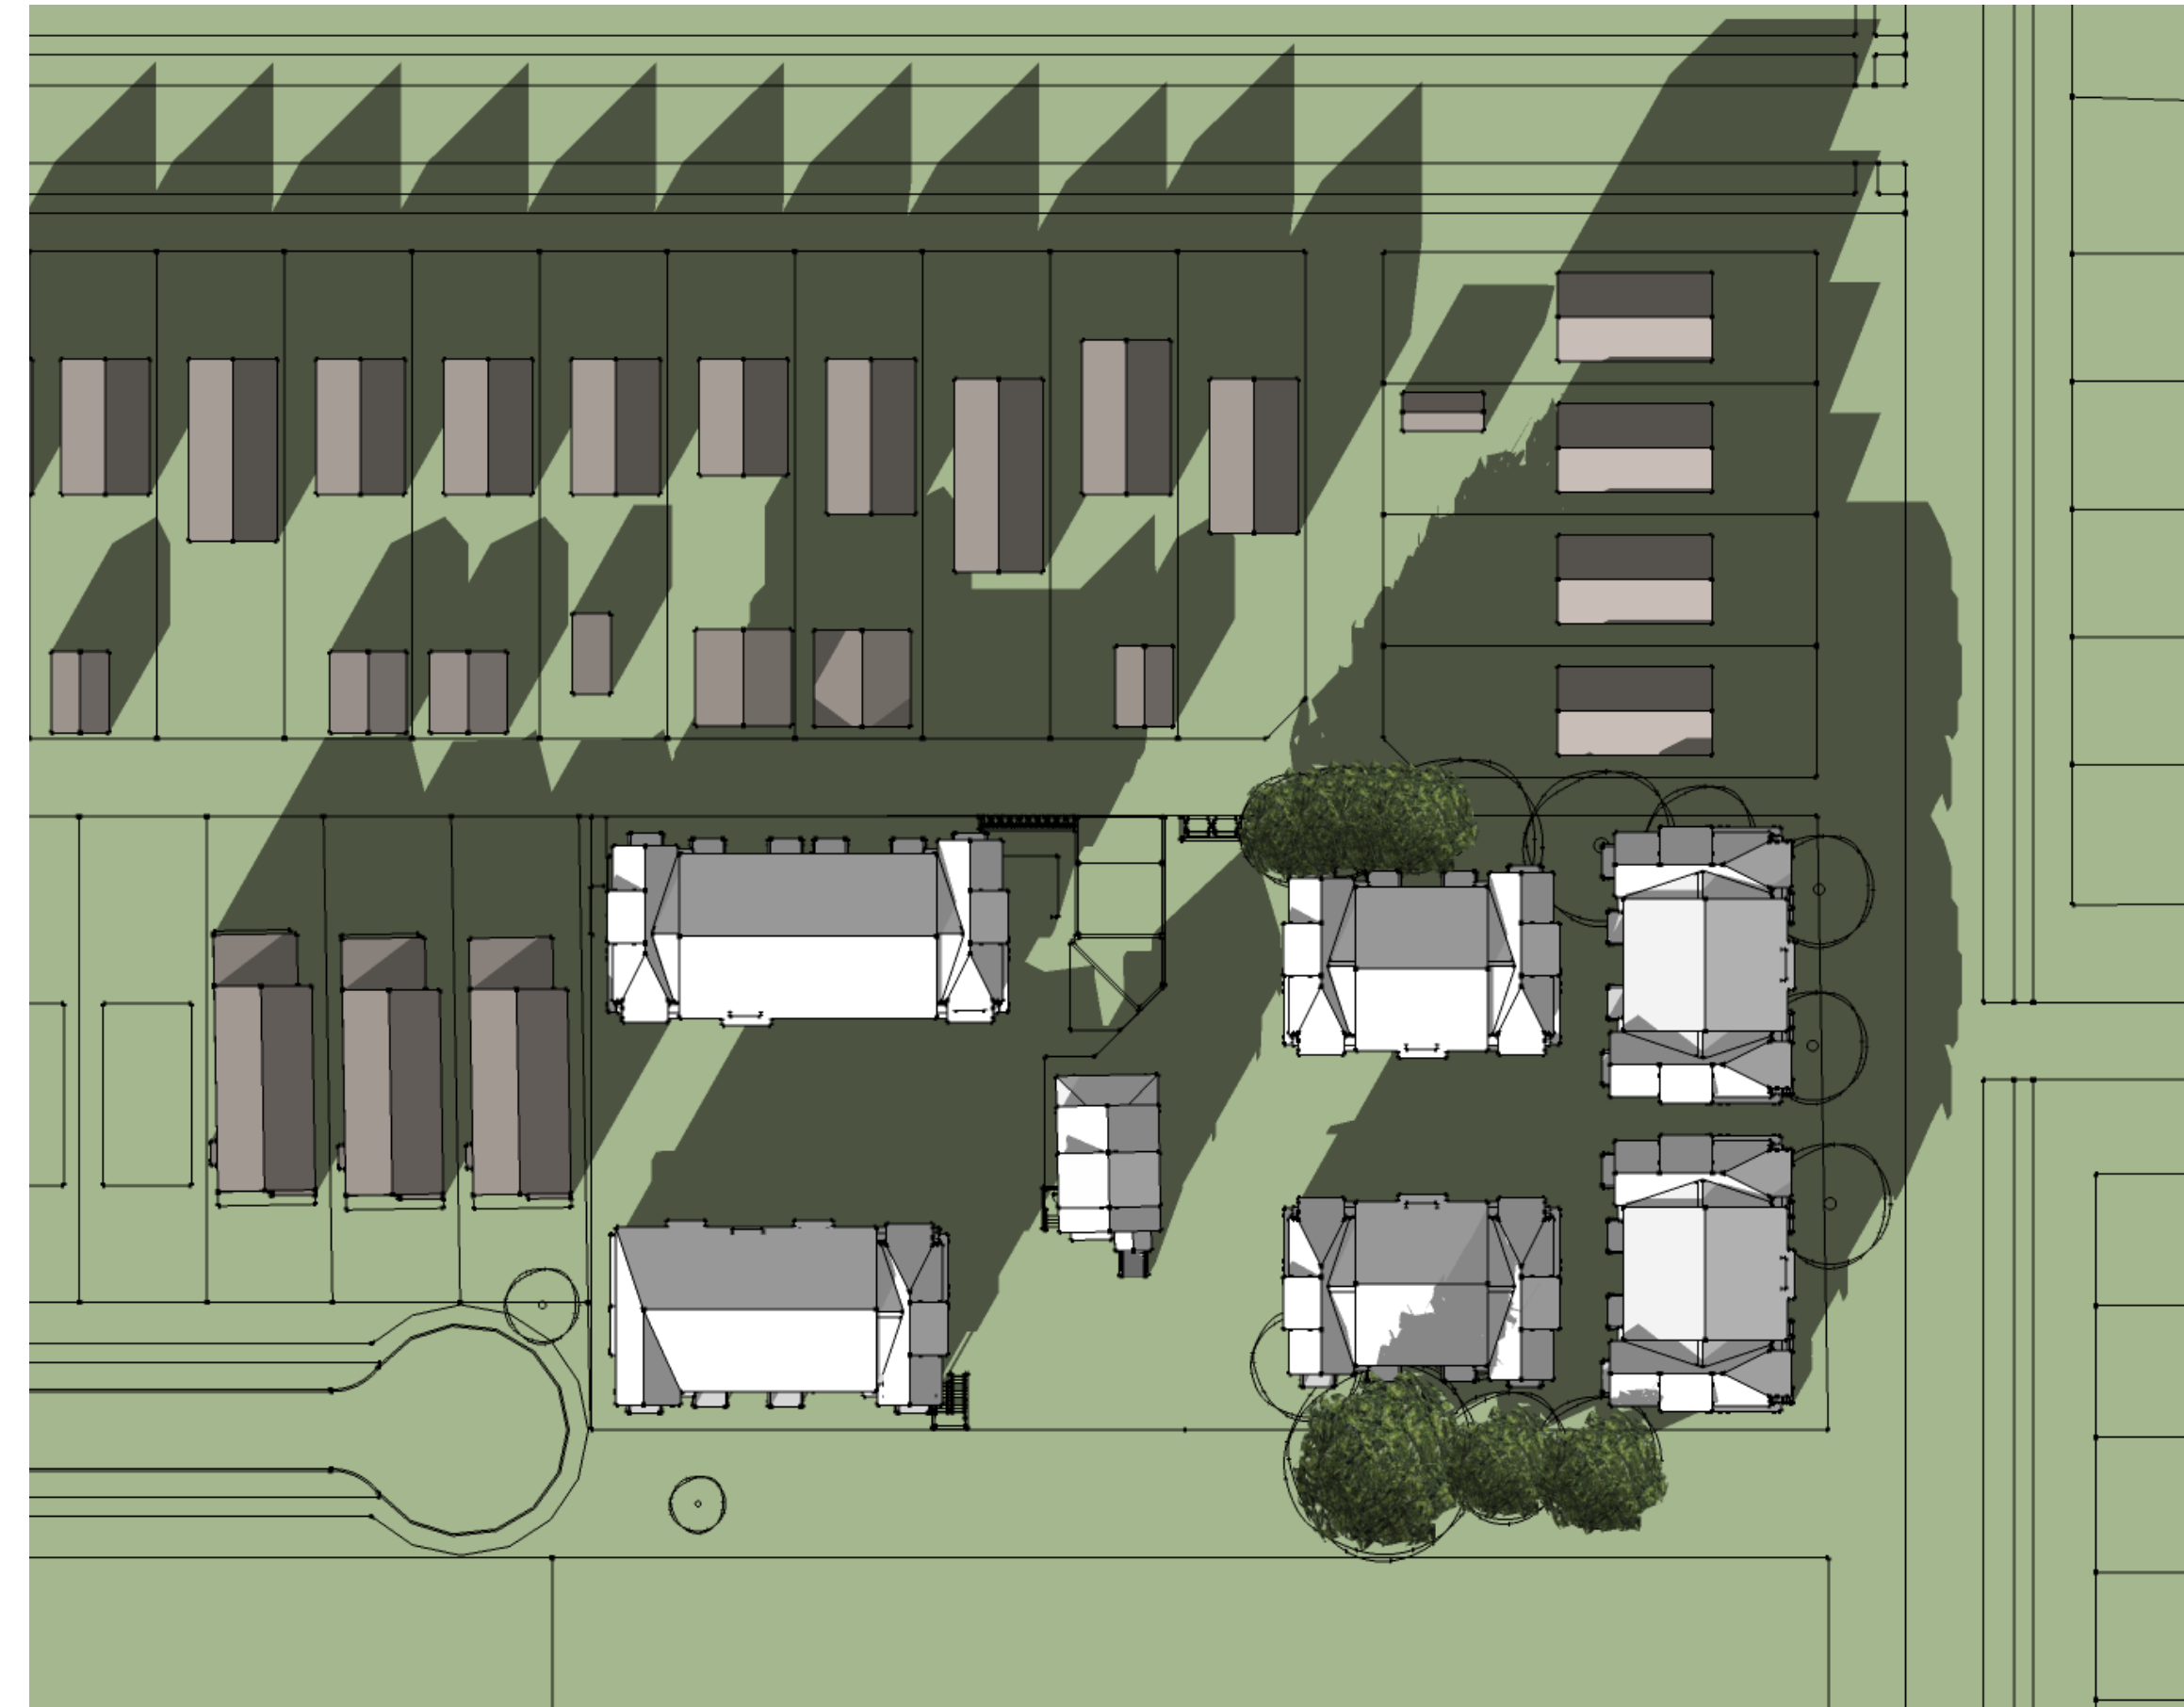

4 SHADOW STUDY - DECEMBER 21 (2:00PM)  
SCALE: NTS


REVISION:

NO.	DATE:	DESCRIPTION:

ISSUE:

DATE:	DESCRIPTION:
10.03.14	ISSUED FOR D.P.

SEAL:

 

**RCA**

**Robert Ciccozzi Architecture Inc.**  
200 - 2339 Columbia Street  
Vancouver, B.C.  
Canada V5Y 3Y3  
Tel: (604) 687-4741  
Fax: (604) 687-4641  
admin@ciccozziarchitecture.com

PROJECT:  
**AVALON  
RESIDENTIAL**  
5805 WALES ST.  
VANCOUVER, B.C.

DRAWN: SW	CHECKED BY: RC
SCALE: NTS	PROJECT NO.: RCA302

SHEET TITLE:  
**SHADOW  
STUDIES**

REVISION NO.: -	SHEET NO.: A1.3
--------------------	--------------------

