

COPYRIGHT RESERVED. THIS DRAWING MUST NOT BE SCALED. VARIATIONS AND MODIFICATIONS TO WORK SHOWN ON THESE DRAWINGS SHALL NOT BE CARRIED OUT WITHOUT WRITTEN PERMISSION FROM THE ARCHITECTS. THIS DRAWING IS THE EXCLUSIVE PROPERTY OF ROBERT CICOZZI ARCHITECTURE INC. AND CAN BE REPRODUCED ONLY WITH THEIR WRITTEN PERMISSION.


REVISION:

NO.	DATE:	DESCRIPTION:

ISSUE:

DATE:	DESCRIPTION:
10.03.14	ISSUED FOR D.P.

SEAL:

 

RCA

Robert Ciccozzi Architecture Inc.
 200 - 2339 Columbia Street
 Vancouver, B.C.
 Canada V5Y 3Y3
 Tel: (604) 687-4741
 Fax: (604) 687-4641
 admin@ciccozziarchitecture.com




1 STREET ELEVATIONS ALONG WALES STREET
 A5.1 SCALE: 1/8" = 1'-0"



2 STREET ELEVATIONS ALONG GREEN WAY
 A5.1 SCALE: 1/8" = 1'-0"

PROJECT:
AVALON RESIDENTIAL
 5805 WALES ST.
 VANCOUVER, B.C.

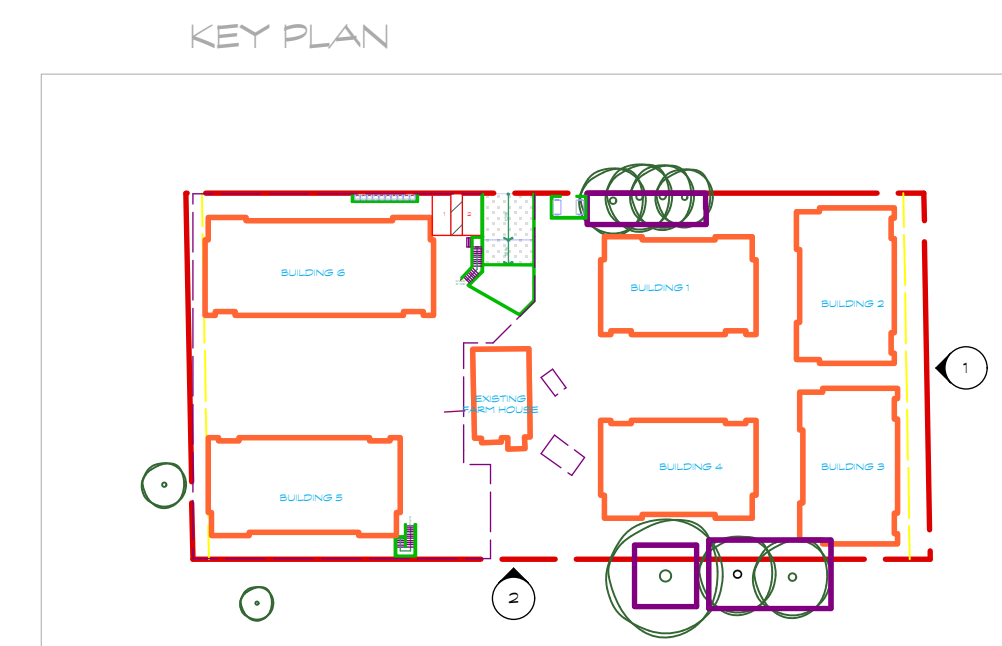

DRAWN:	CHECKED BY: RC
SCALE: 1/8" = 1'-0"	PROJECT NO.: RCA 302
SHEET TITLE: STREET ELEVATIONS	
REVISION NO.: -	SHEET NO.: A5.1