




1) Base Massing

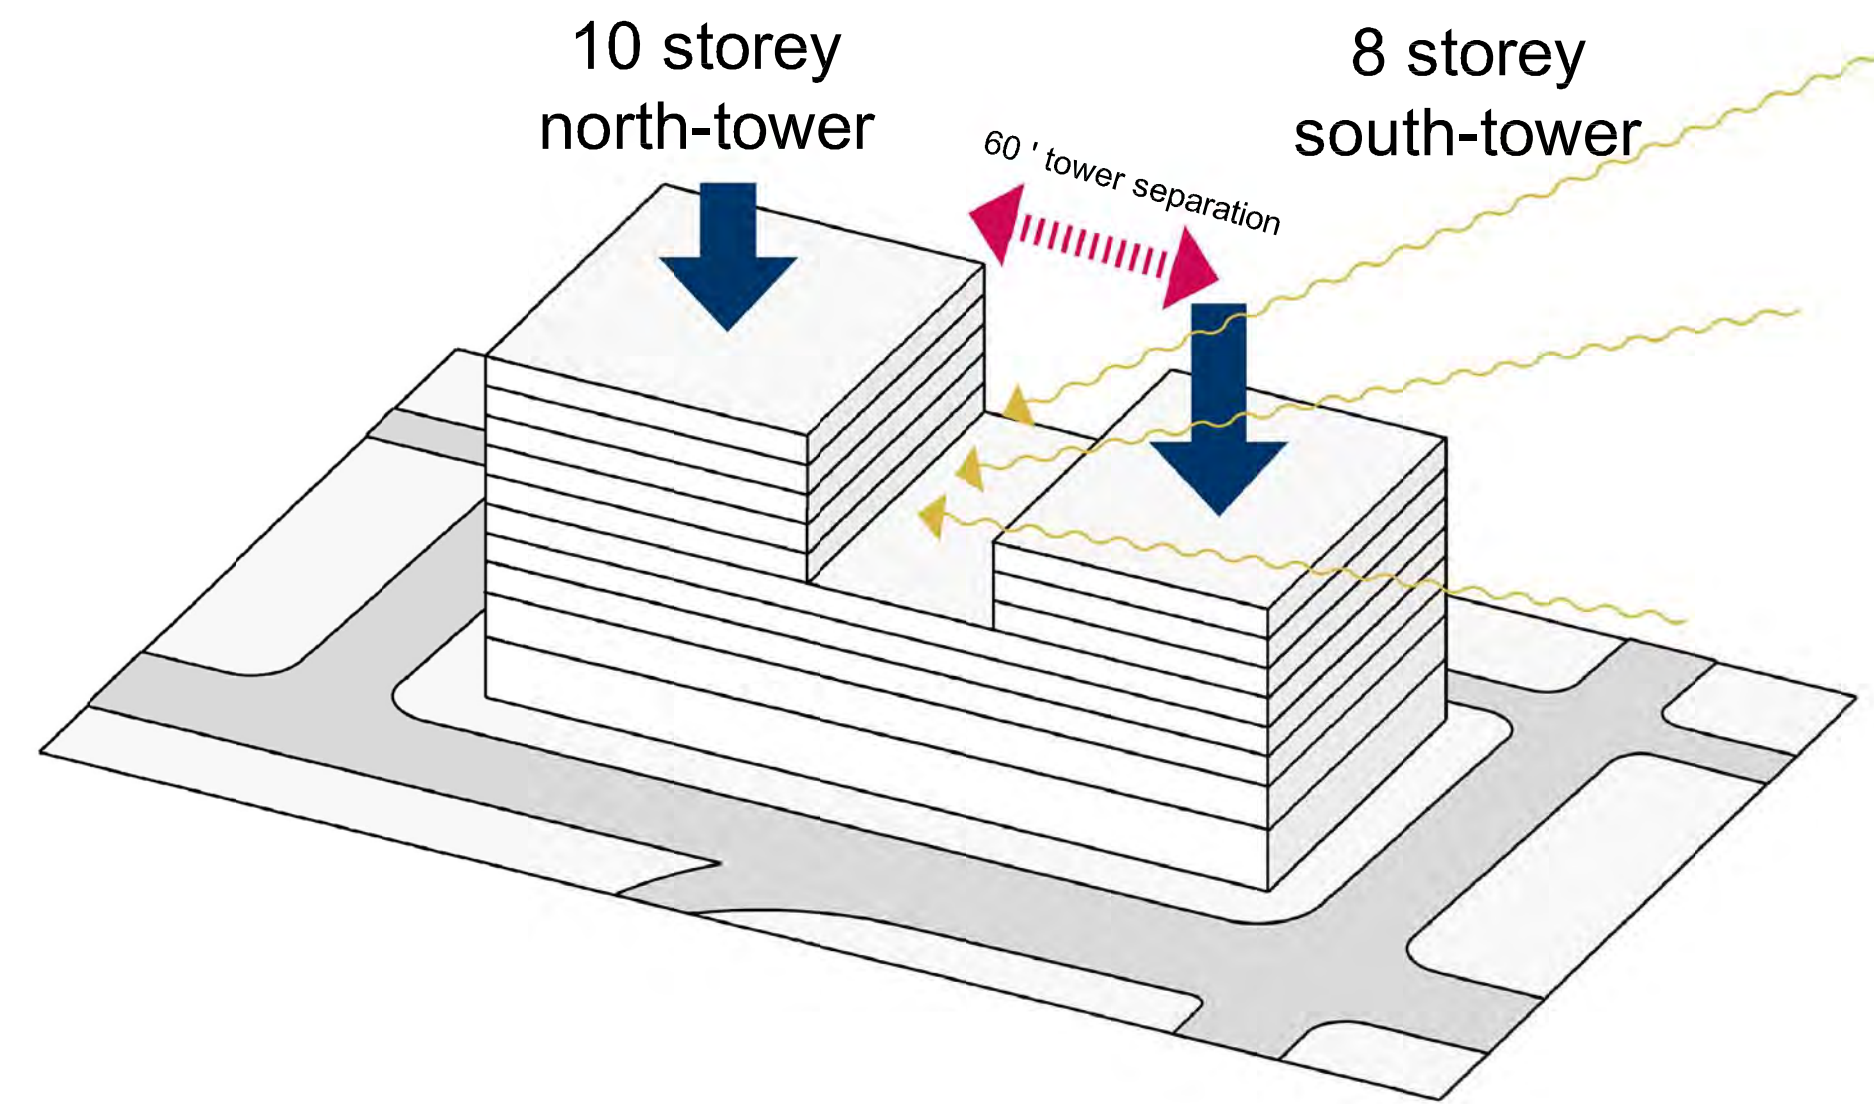


2) Reduce Height & Increase Separation

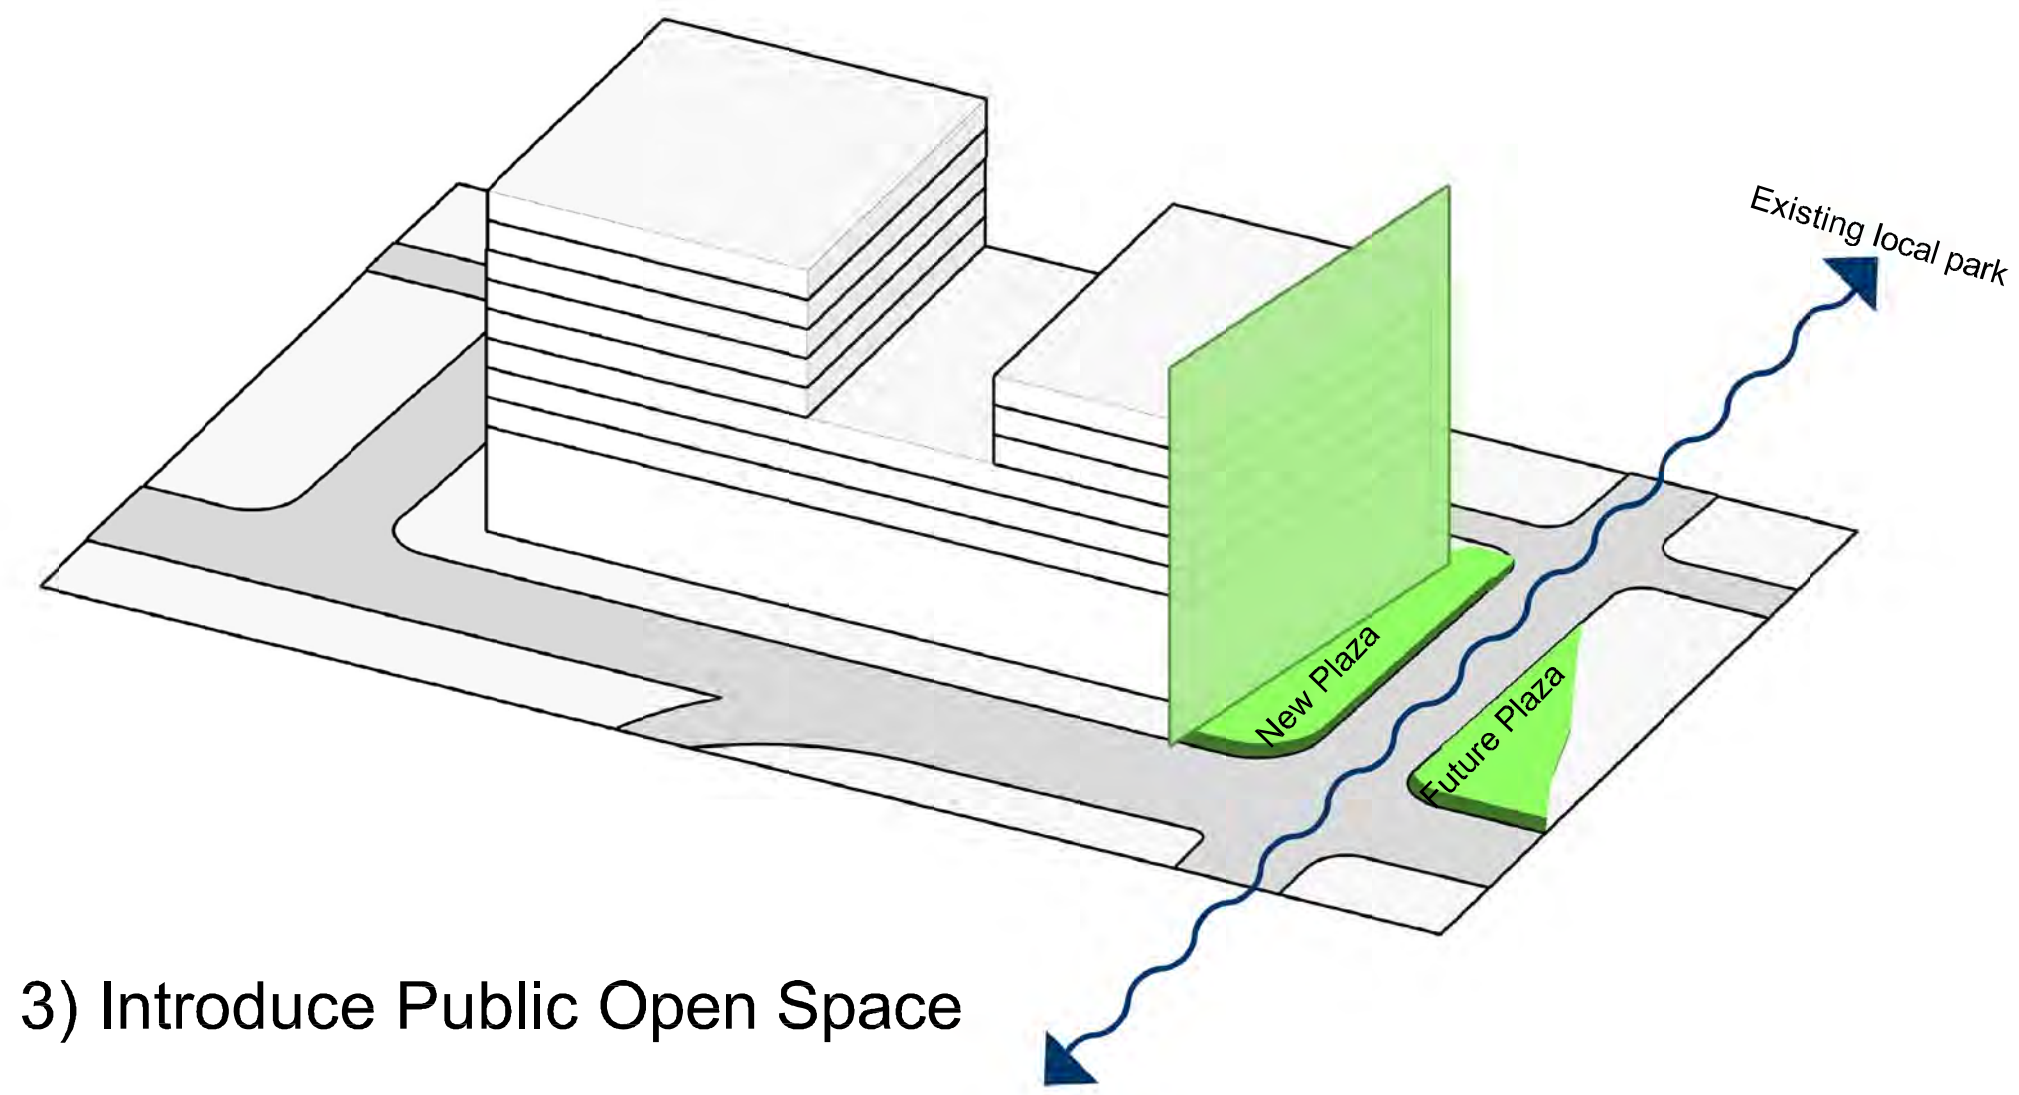

3) Introduce Public Open Space

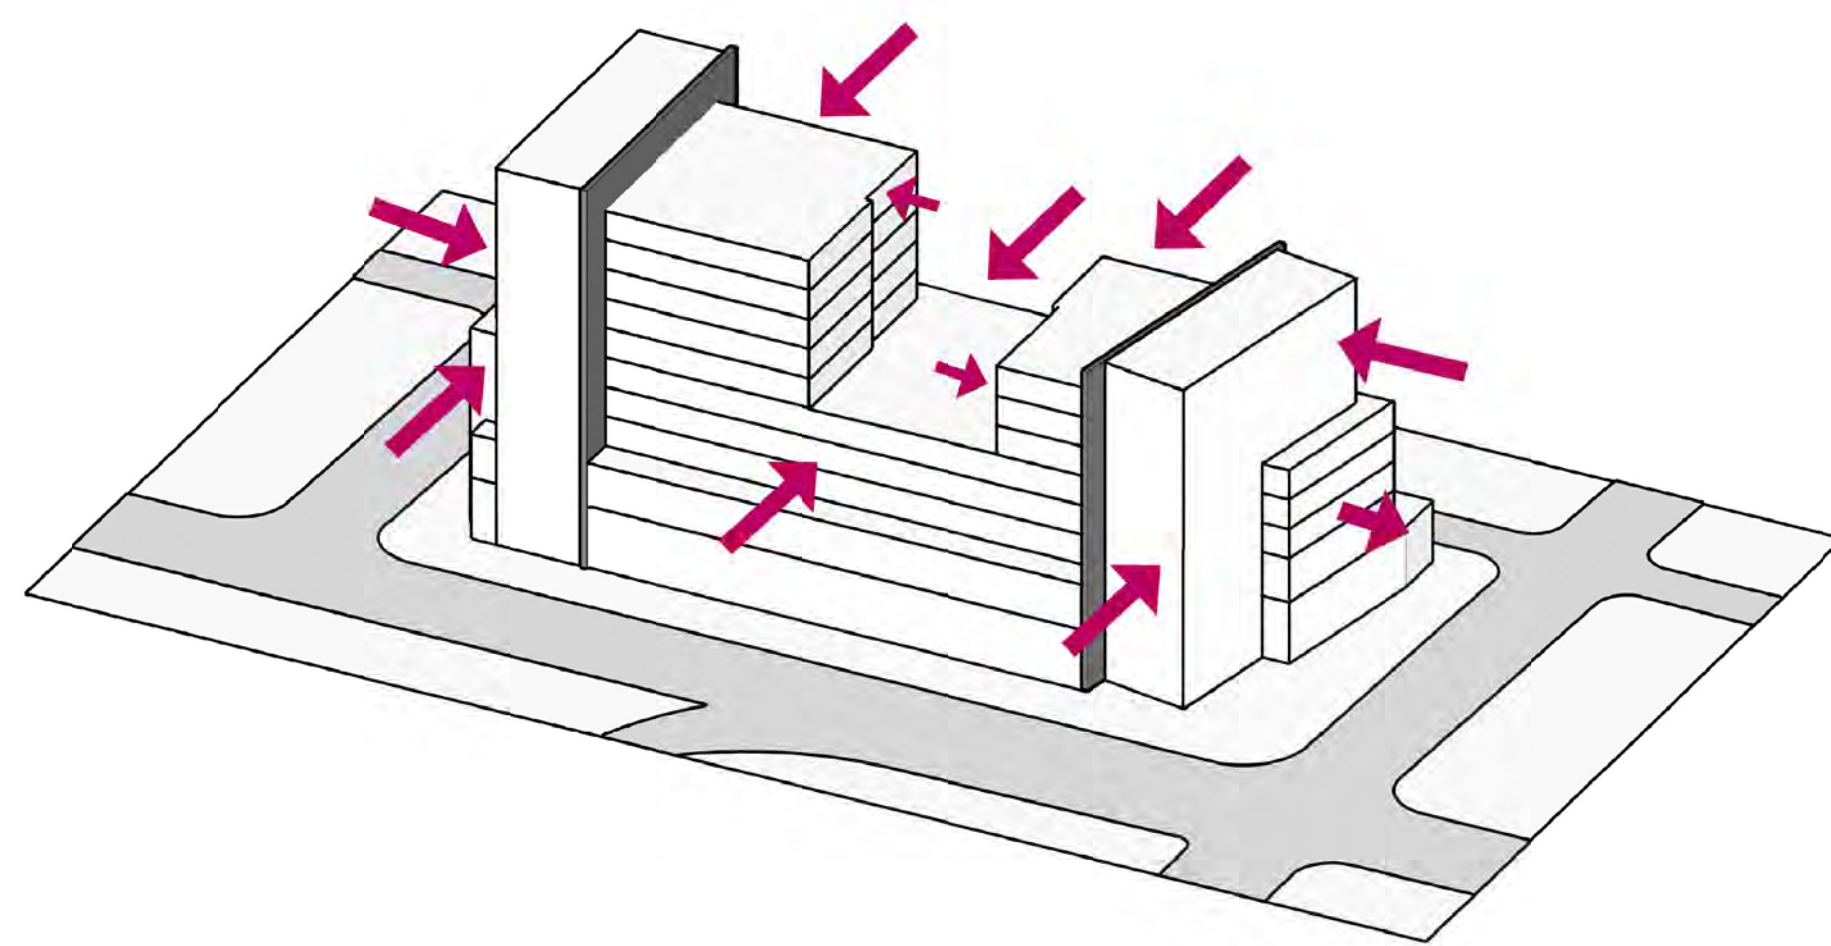

4) Articulate Form

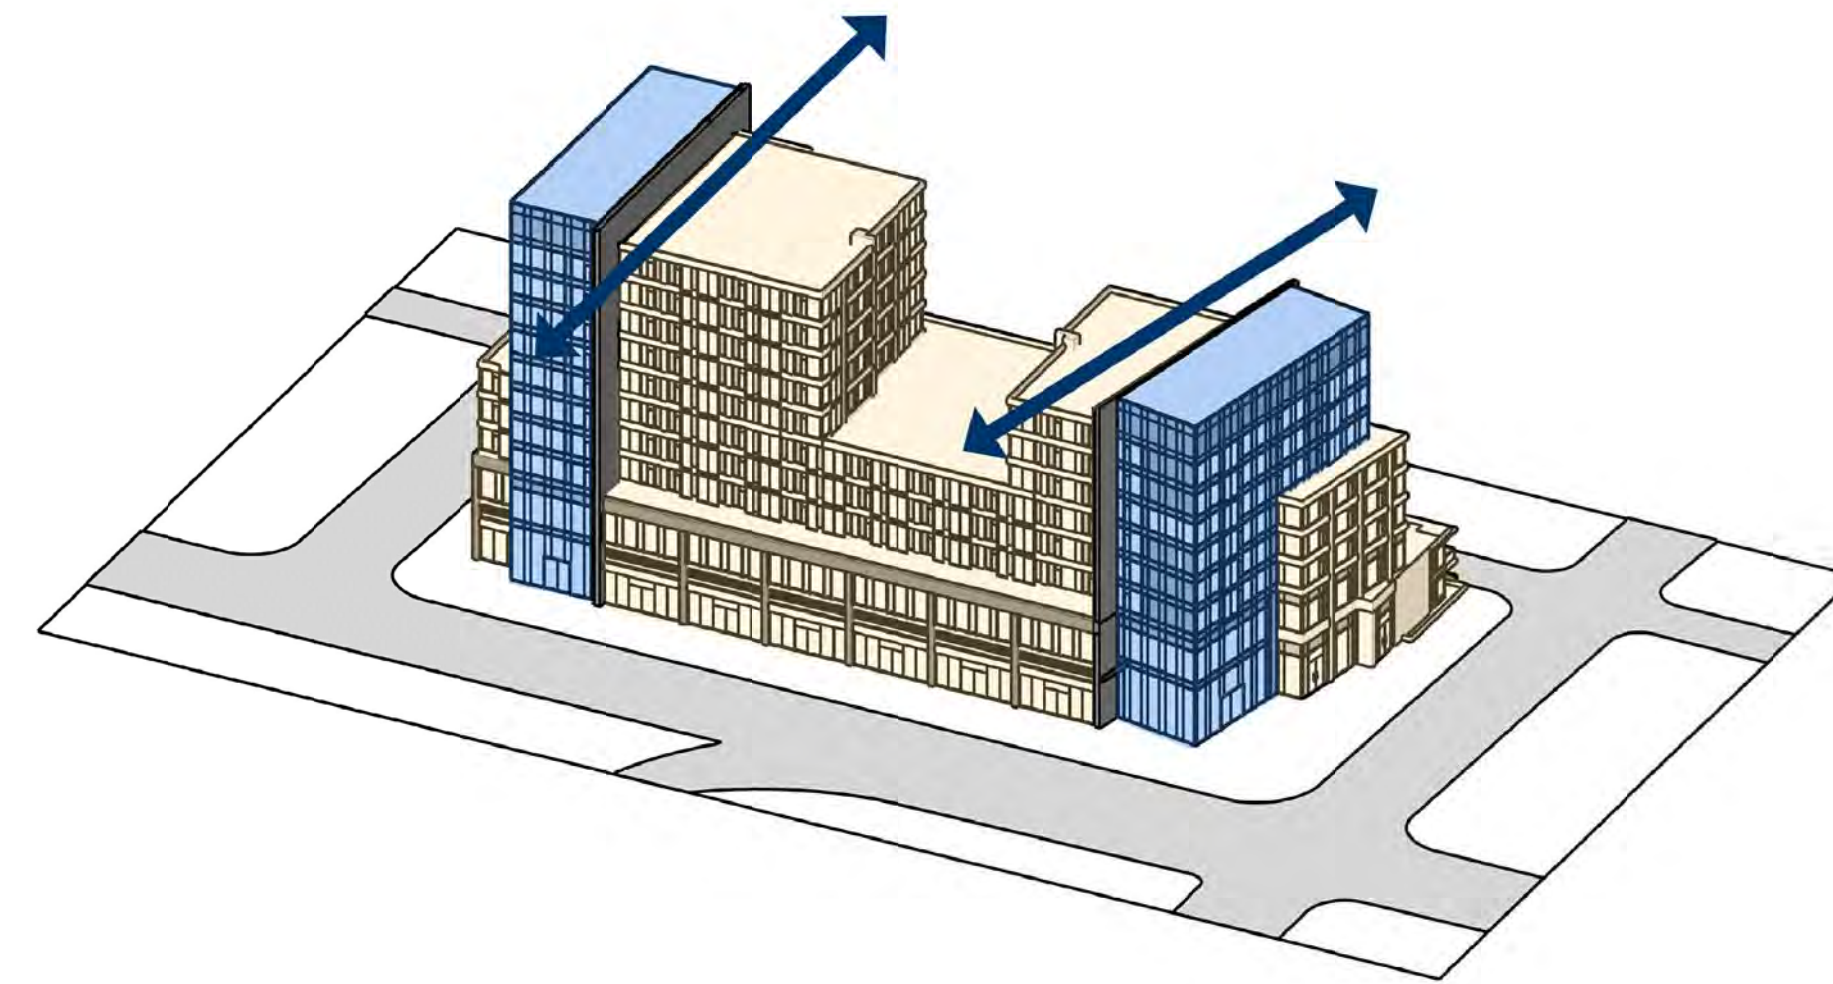

5) Differentiate Massing & Volumes



6) Introduce Green Spaces

1	2016-11-17	ISSUED FOR REZONING
NO.	DATE	DESCRIPTION

ISSUES

#	#	#	#
NO.	DATE	APPR	DESCRIPTION

REVISIONS

--	--	--	--

SEAL

SUB-CONSULTANT

PRIME CONSULTANT
IBI GROUP ARCHITECTS (CANADA) INC.
 700 - 1285 West Pender Street
 Vancouver BC V6E 4B1 Canada
 tel 604 683 8737 fax 604 683 0492
 ibigroup.com

PROJECT TITLE
NEW OAKRIDGE
 CAMBIE & 42ND

PROJECT NO: 36997
 DRAWN BY: User
 CHKD BY: User
 SCALE:
 DATE: 11/15/2016

SHEET TITLE
FORM ANALYSIS

SHEET NUMBER	REV.
A0-12	----