

No.	Date	Issue Notes
1	11/09/21	REZONING APPLICATION

PROJECT :

**MAIN &
KEEFER**

601-627 MAIN STREET
VANCOUVER, BC

DRAWING TITLE :

**ELEVATION
EAST**


JOB NO. : 04-02
DRAWN : CC, VK
DATE : SEPTEMBER 21, 2011
SCALE : 1/8" = 1'-0"
CHECKED : WTL


© Copyright reserved. This plan and design is and at all times remains the exclusive property of W. T. Leung Architects Inc. and cannot be used without the Architect's consent.

DRAWING NO. :

A-3.00

of
Total Sheets

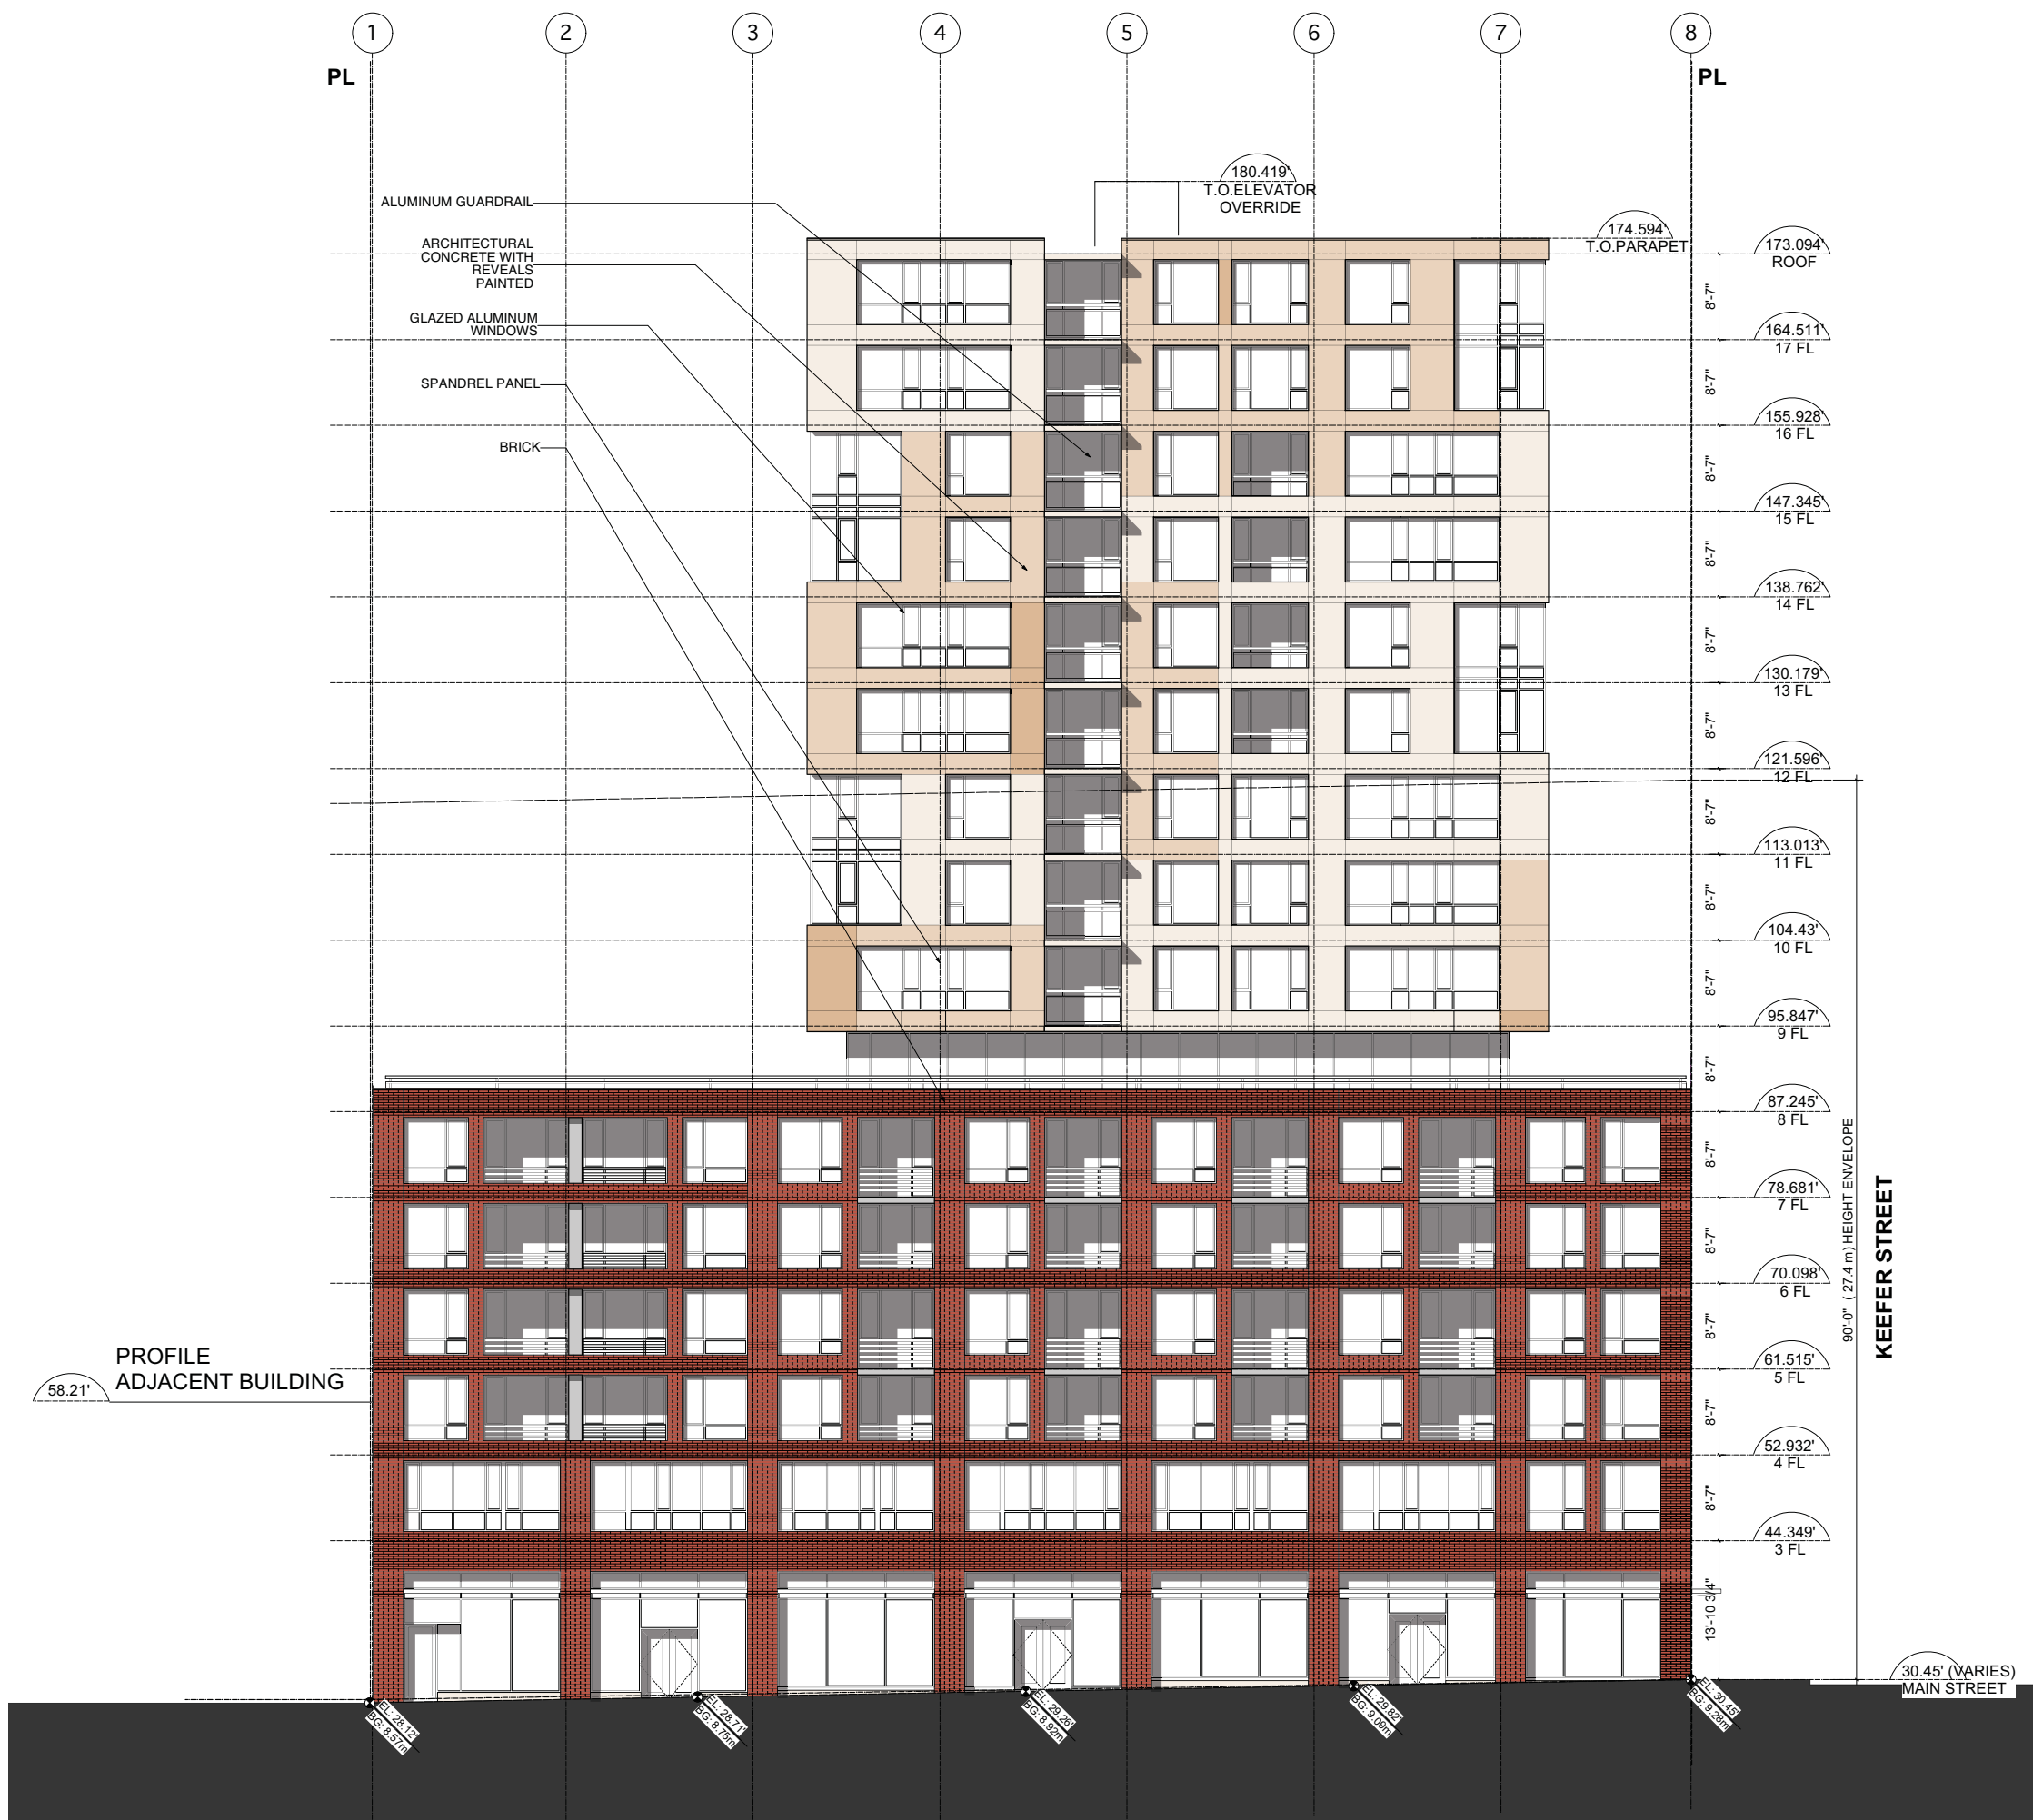

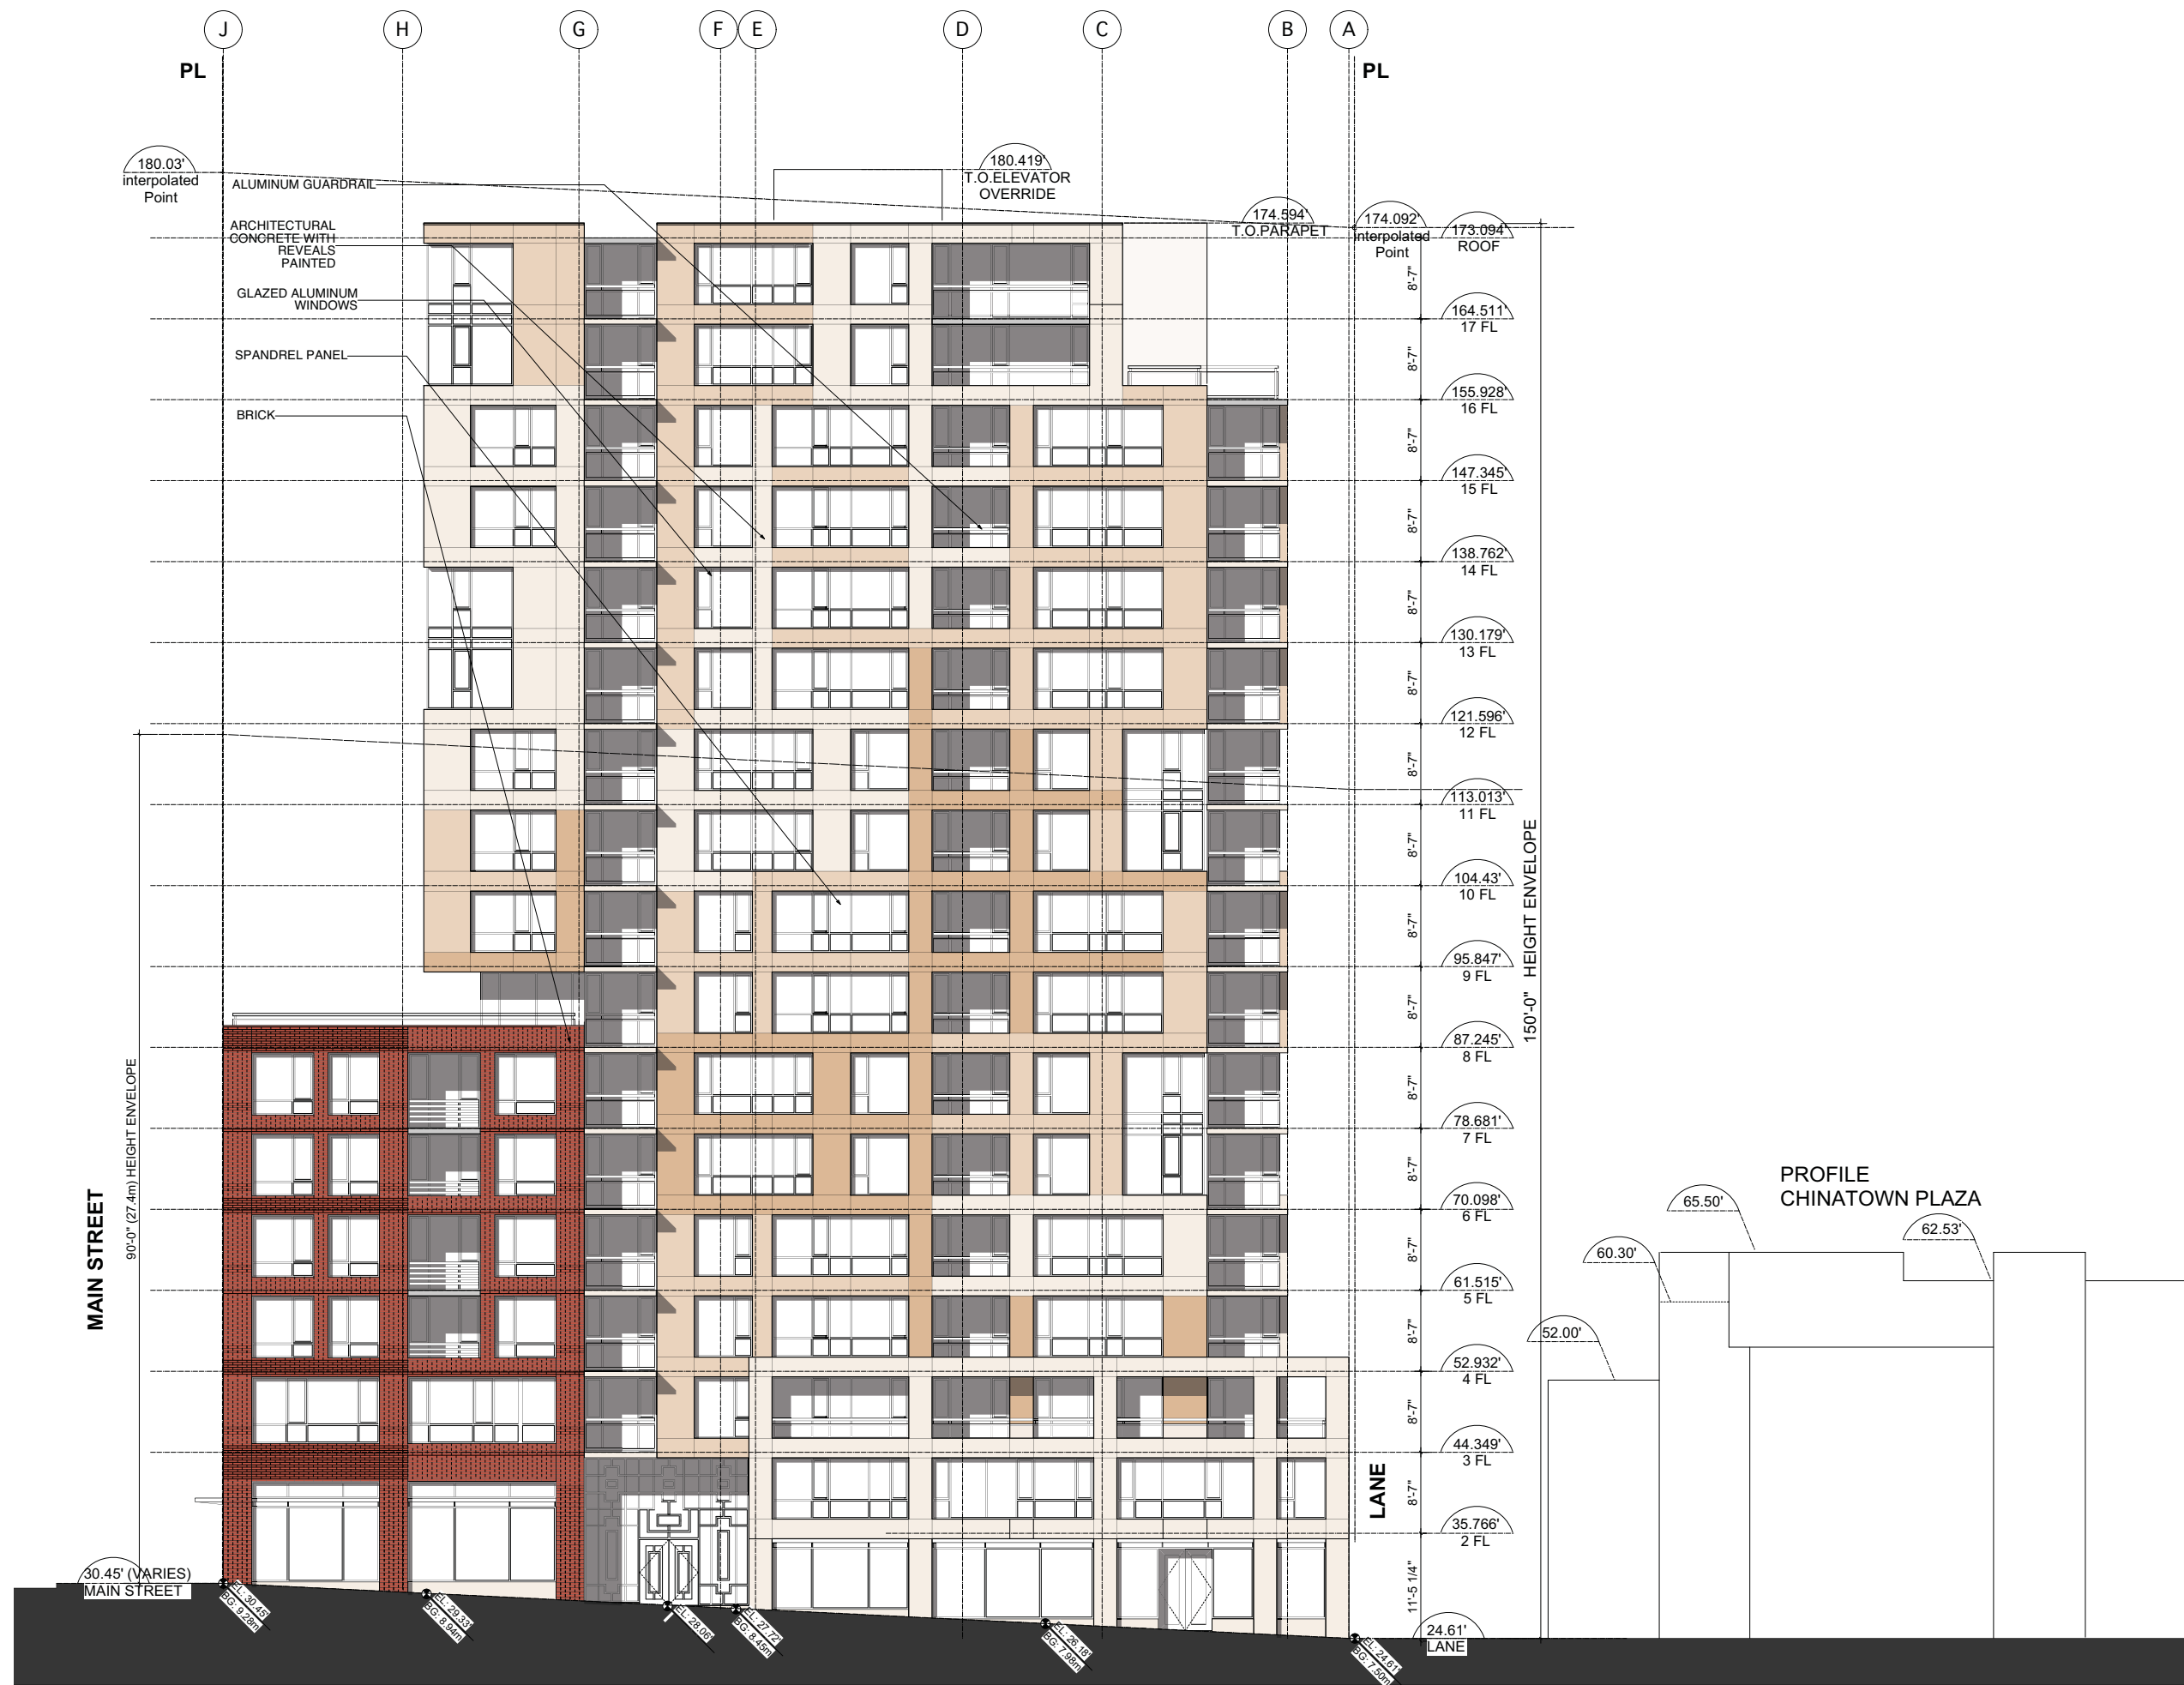

No.	Date	Issue Notes
1	11/09/21	REZONING APPLICATION

PROJECT:

MAIN & KEEFER


601-627 MAIN STREET
VANCOUVER, BC

DRAWING TITLE:

ELEVATION NORTH

JOB NO.: 04-02
DRAWN: CC, VK
DATE: SEPTEMBER 21, 2011
SCALE: 1/8" = 1'-0"
CHECKED: WTL

© Copyright reserved. This plan and design is and at all times remains the exclusive property of W. T. Leung Architects Inc. and cannot be used without the Architect's consent.
DRAWING NO.:

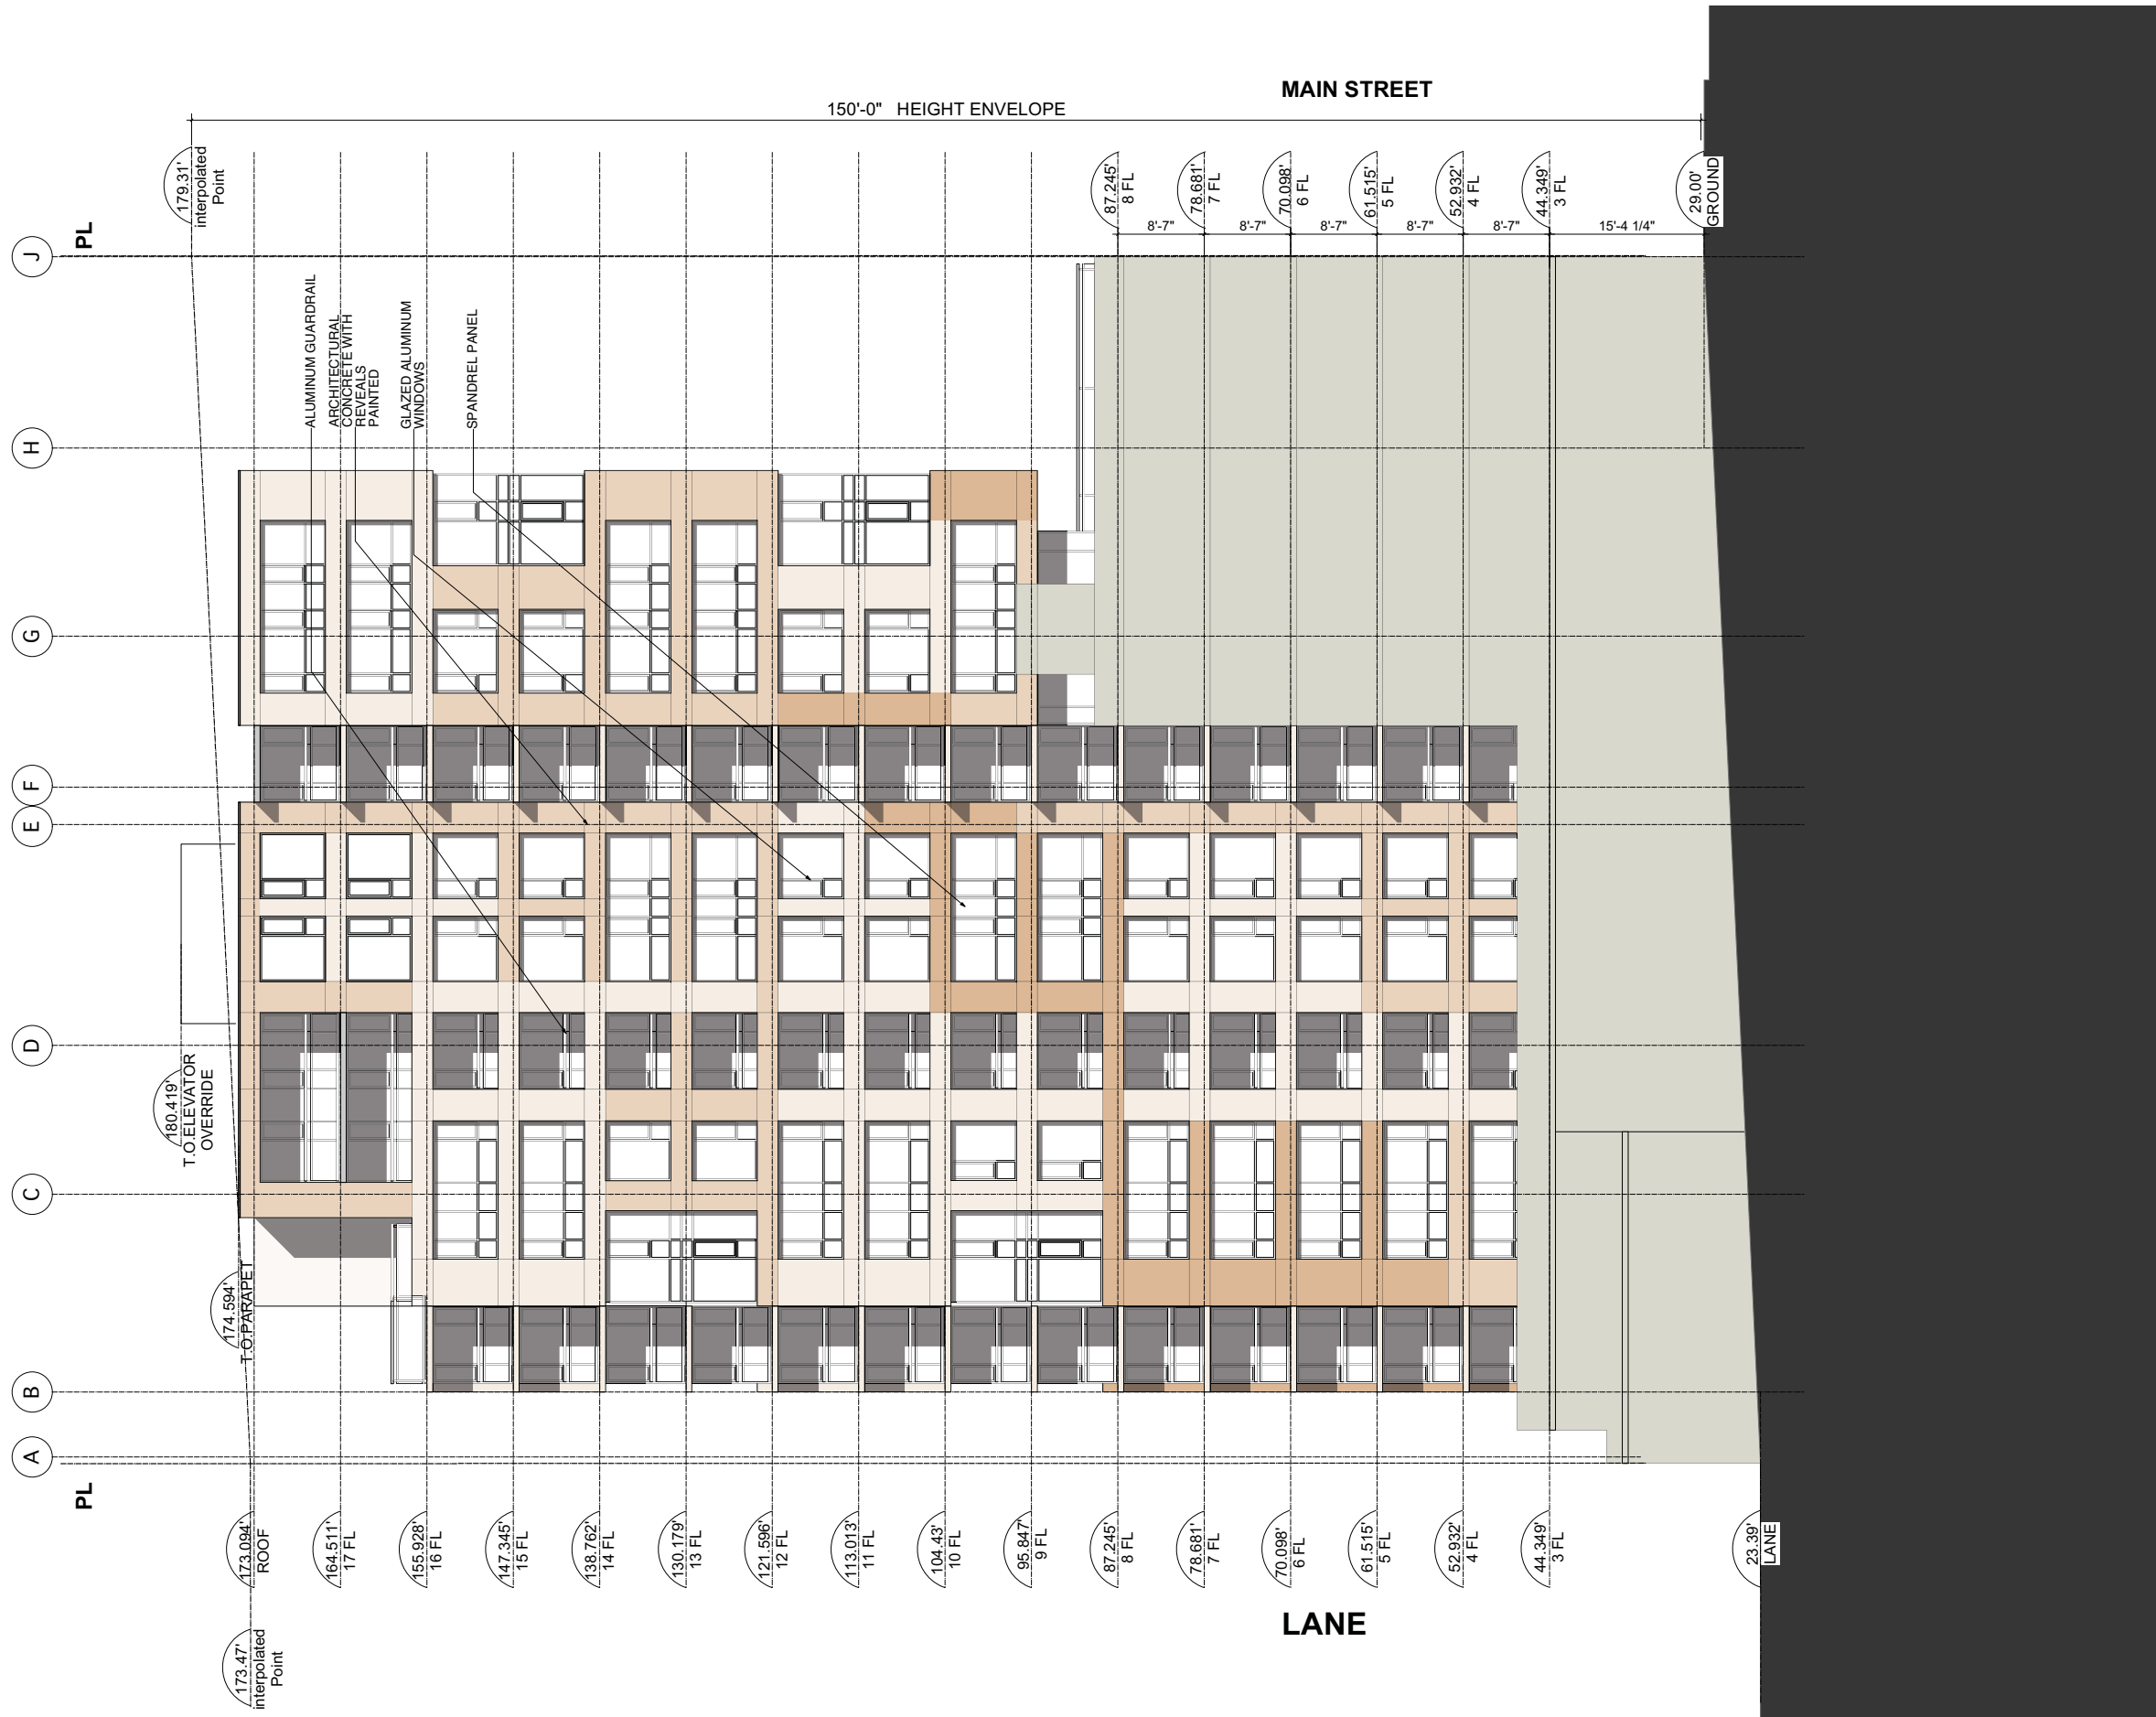

No.	Date	Issue Notes
1	11/09/21	REZONING APPLICATION

PROJECT :

MAIN & KEEFER

601-627 MAIN STREET
VANCOUVER, BC

DRAWING TITLE :

ELEVATION SOUTH

JOB NO. : 04-02

DRAWN : CC, VK

DATE : SEPTEMBER 21, 2011

SCALE : 1/8" = 1'-0"


CHECKED : WTL

© Copyright reserved. This plan and design is and at all times remains the exclusive property of W. T. Leung Architects Inc. and cannot be used without the Architects' consent.

DRAWING NO. :

A-3.02

of
Total Sheets

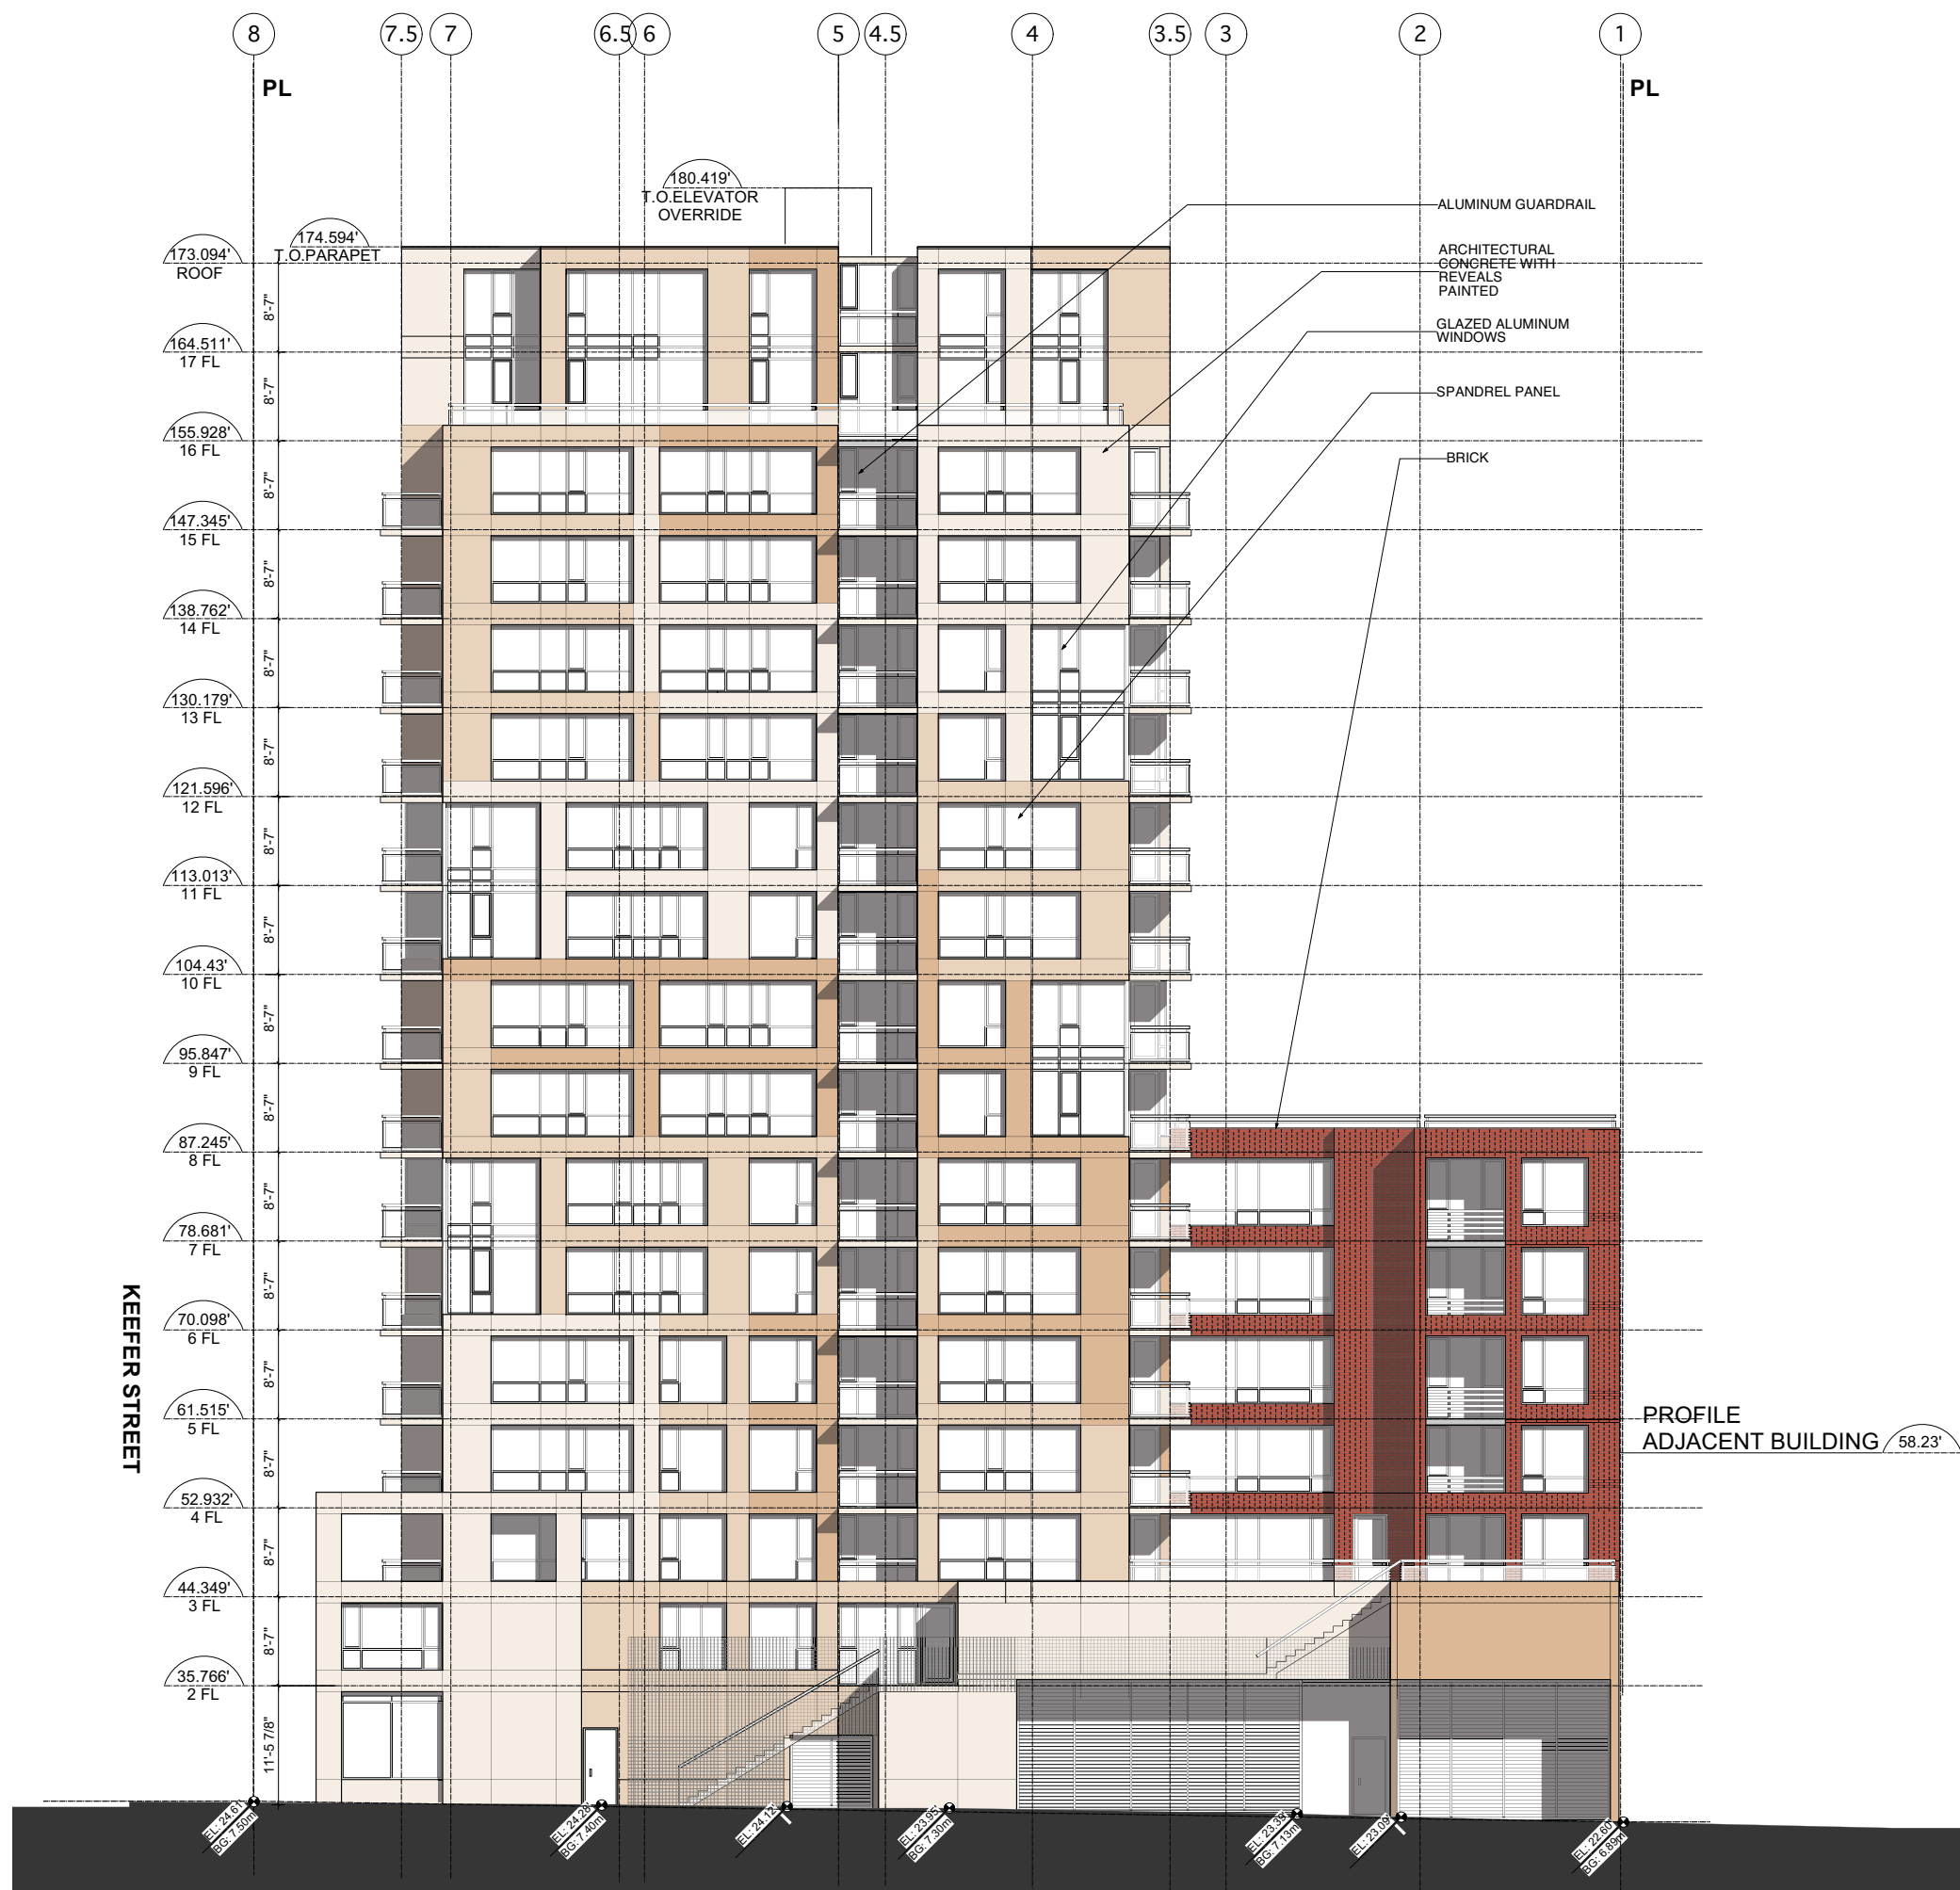

No.	Date	Issue Notes
1	11/09/21	REZONING APPLICATION

PROJECT :

MAIN & KEEFER

601-627 MAIN STREET
VANCOUVER, BC

DRAWING TITLE :

ELEVATION WEST

JOB NO. : 04-02
DRAWN : CC, VK
DATE : SEPTEMBER 21, 2011
SCALE : 1/8" = 1'-0"
CHECKED : WTL

© Copyright reserved. This plan and design is and at all times remains the exclusive property of W. T. Leung Architects Inc. and cannot be used without the Architect's consent.

DRAWING NO. :