

No.	Date	Issue Notes
2	6/25/12	RE-ISS CHAPAC/HERITAGE COMMITTEE
1	5/17/12	RE-ISS FOR REZONING

ISSUE :

PROJECT :

**MAIN & KEEFER**

601-627 MAIN STREET  
VANCOUVER, BC

DRAWING TITLE :

**PARKING P3  
PLAN**

JOB NO. : 11-14

DRAWN : CC



DATE : JUNE 25, 2012

SCALE : 1/16" = 1'-0"

CHECKED : WTL

© Copyright reserved. This plan and design is and at all times remains the exclusive property of W. T. Leung Architects Inc. and cannot be used without the Architects' consent.

DRAWING NO. :

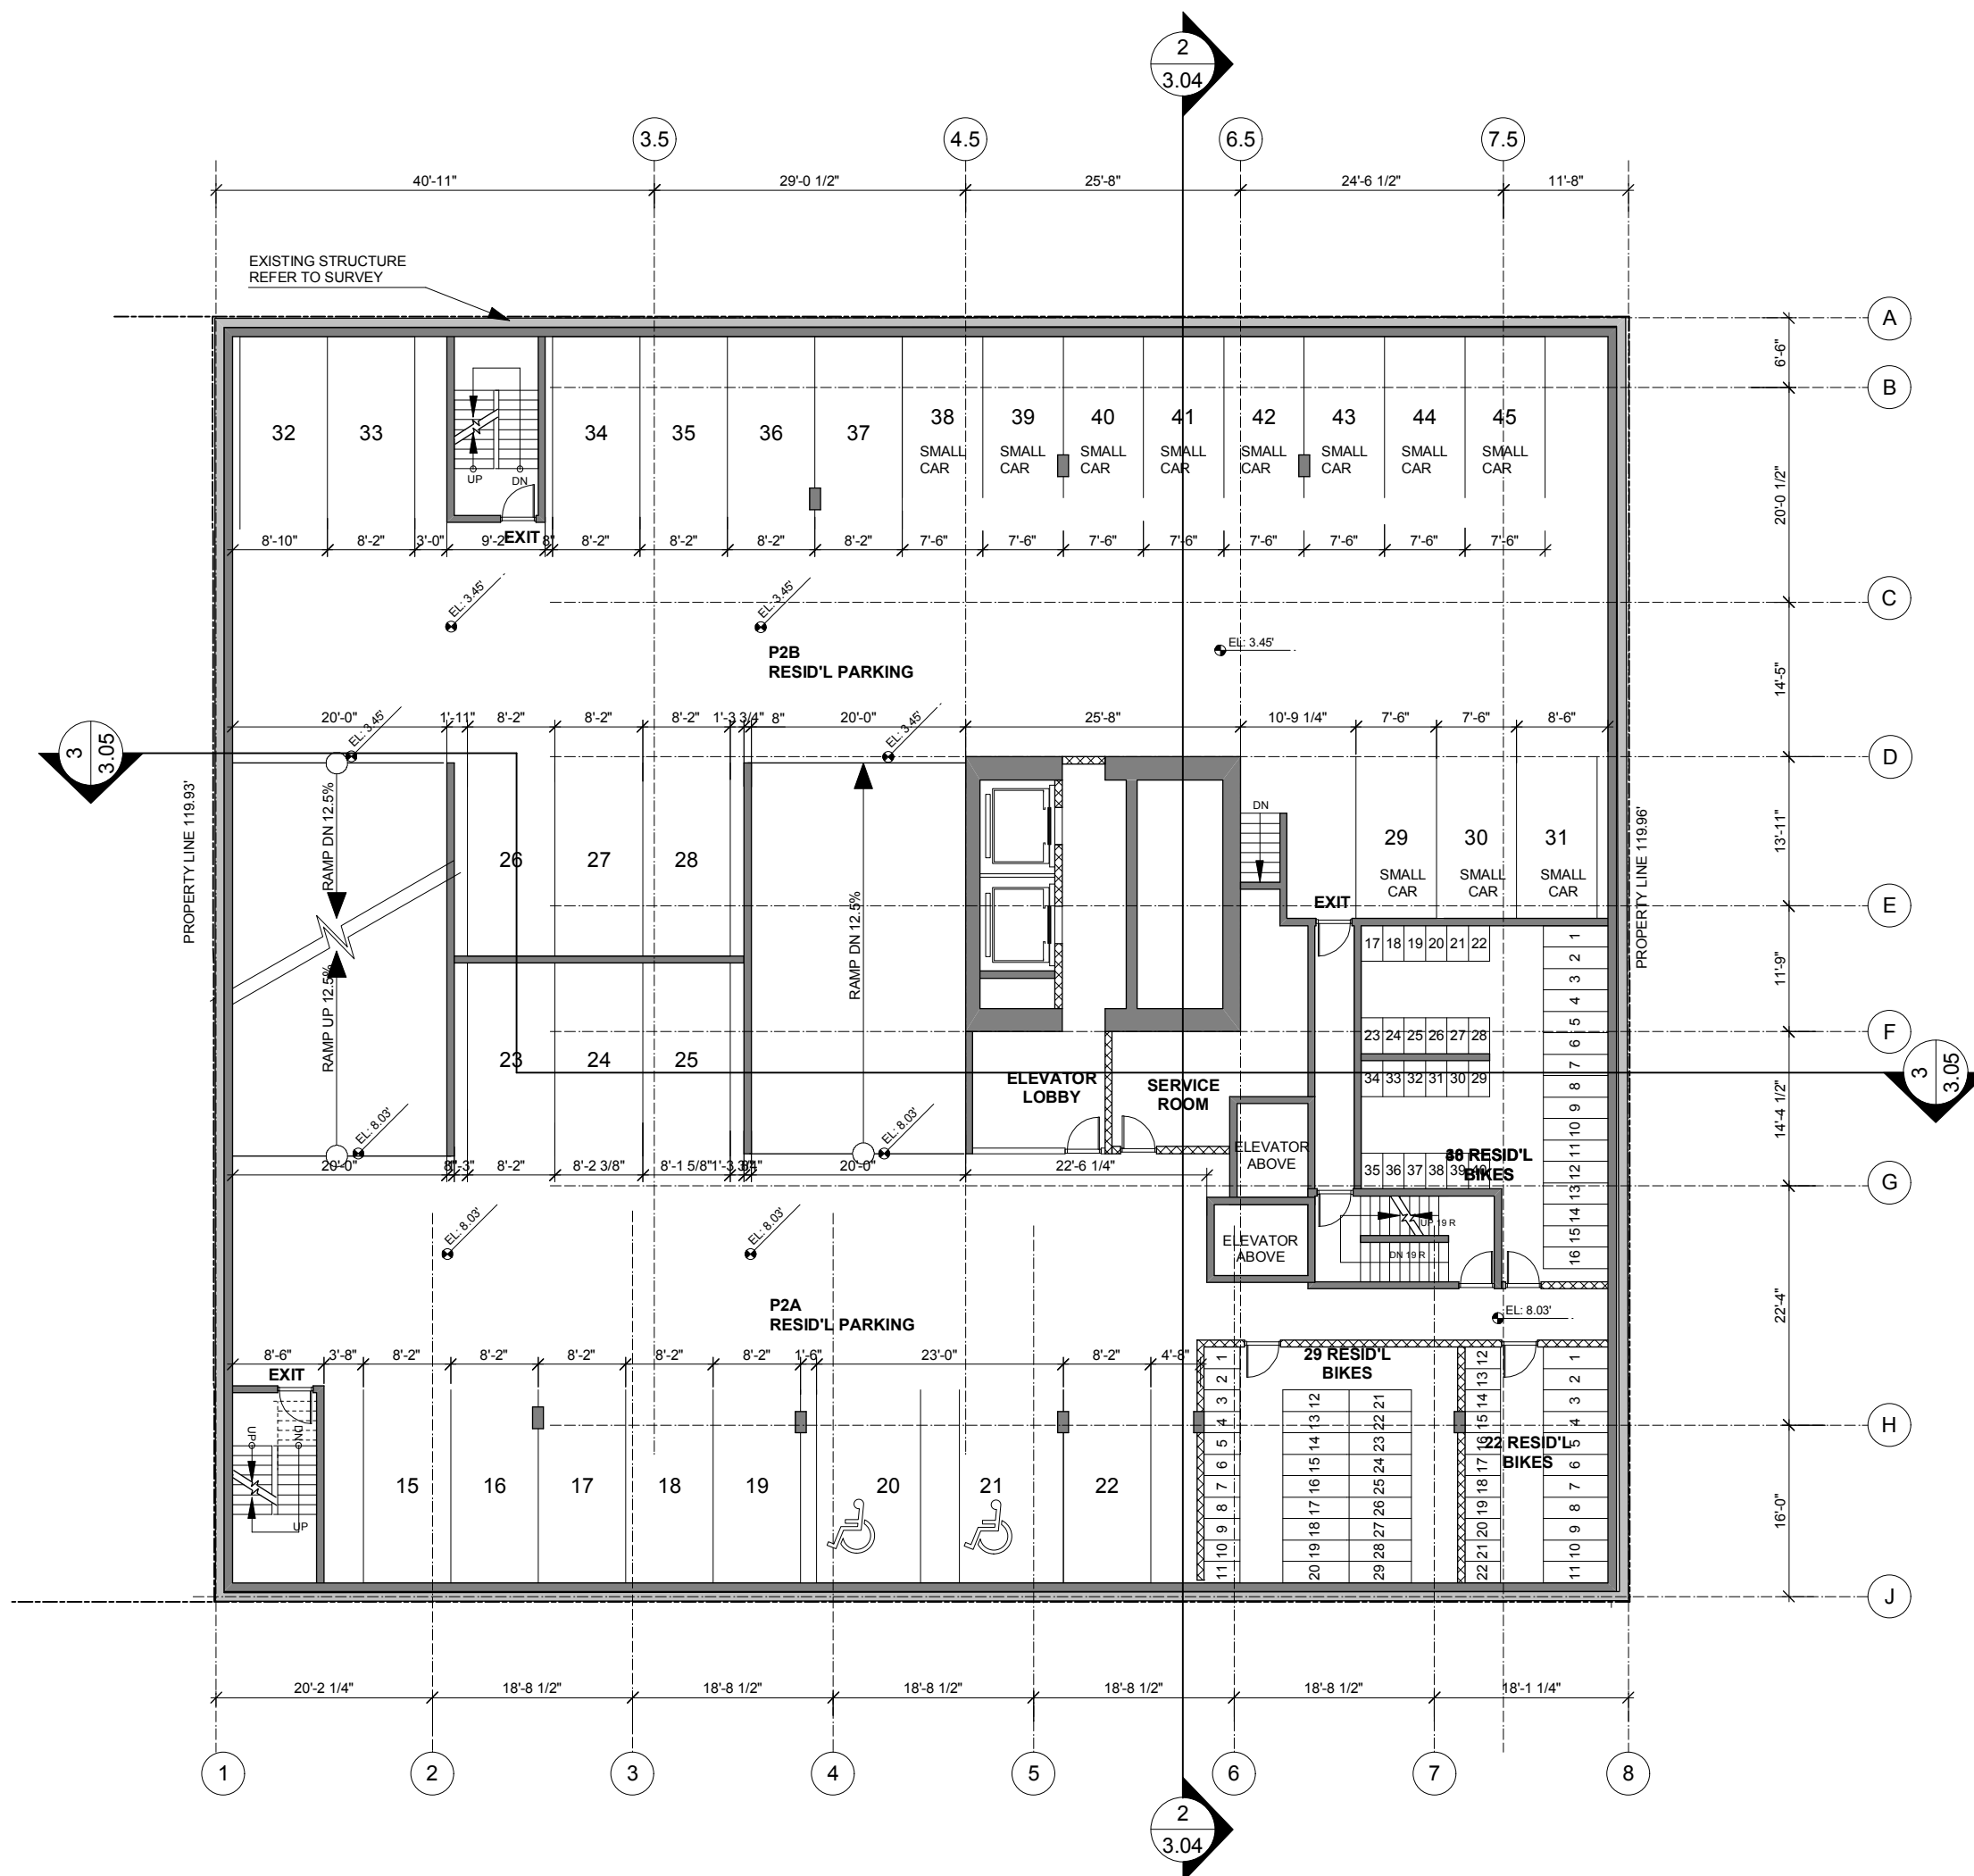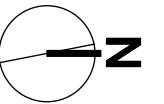

No.	Date	Issue Notes
2	6/25/12	RE-ISS CHAPAC/HERITAGE COMMITTEE
1	5/17/12	RE-ISS FOR REZONING

ISSUE :

PROJECT :

**MAIN & KEEFER**

601-627 MAIN STREET  
VANCOUVER, BC

DRAWING TITLE :

**PARKING P2 PLAN**

JOB NO. : 11-14

DRAWN : CC



DATE : JUNE 25, 2012

SCALE : 1/16" = 1'-0"

CHECKED : WTL

© Copyright reserved. This plan and design is and at all times remains the exclusive property of W. T. Leung Architects Inc. and cannot be used without the Architects' consent.

DRAWING NO. :

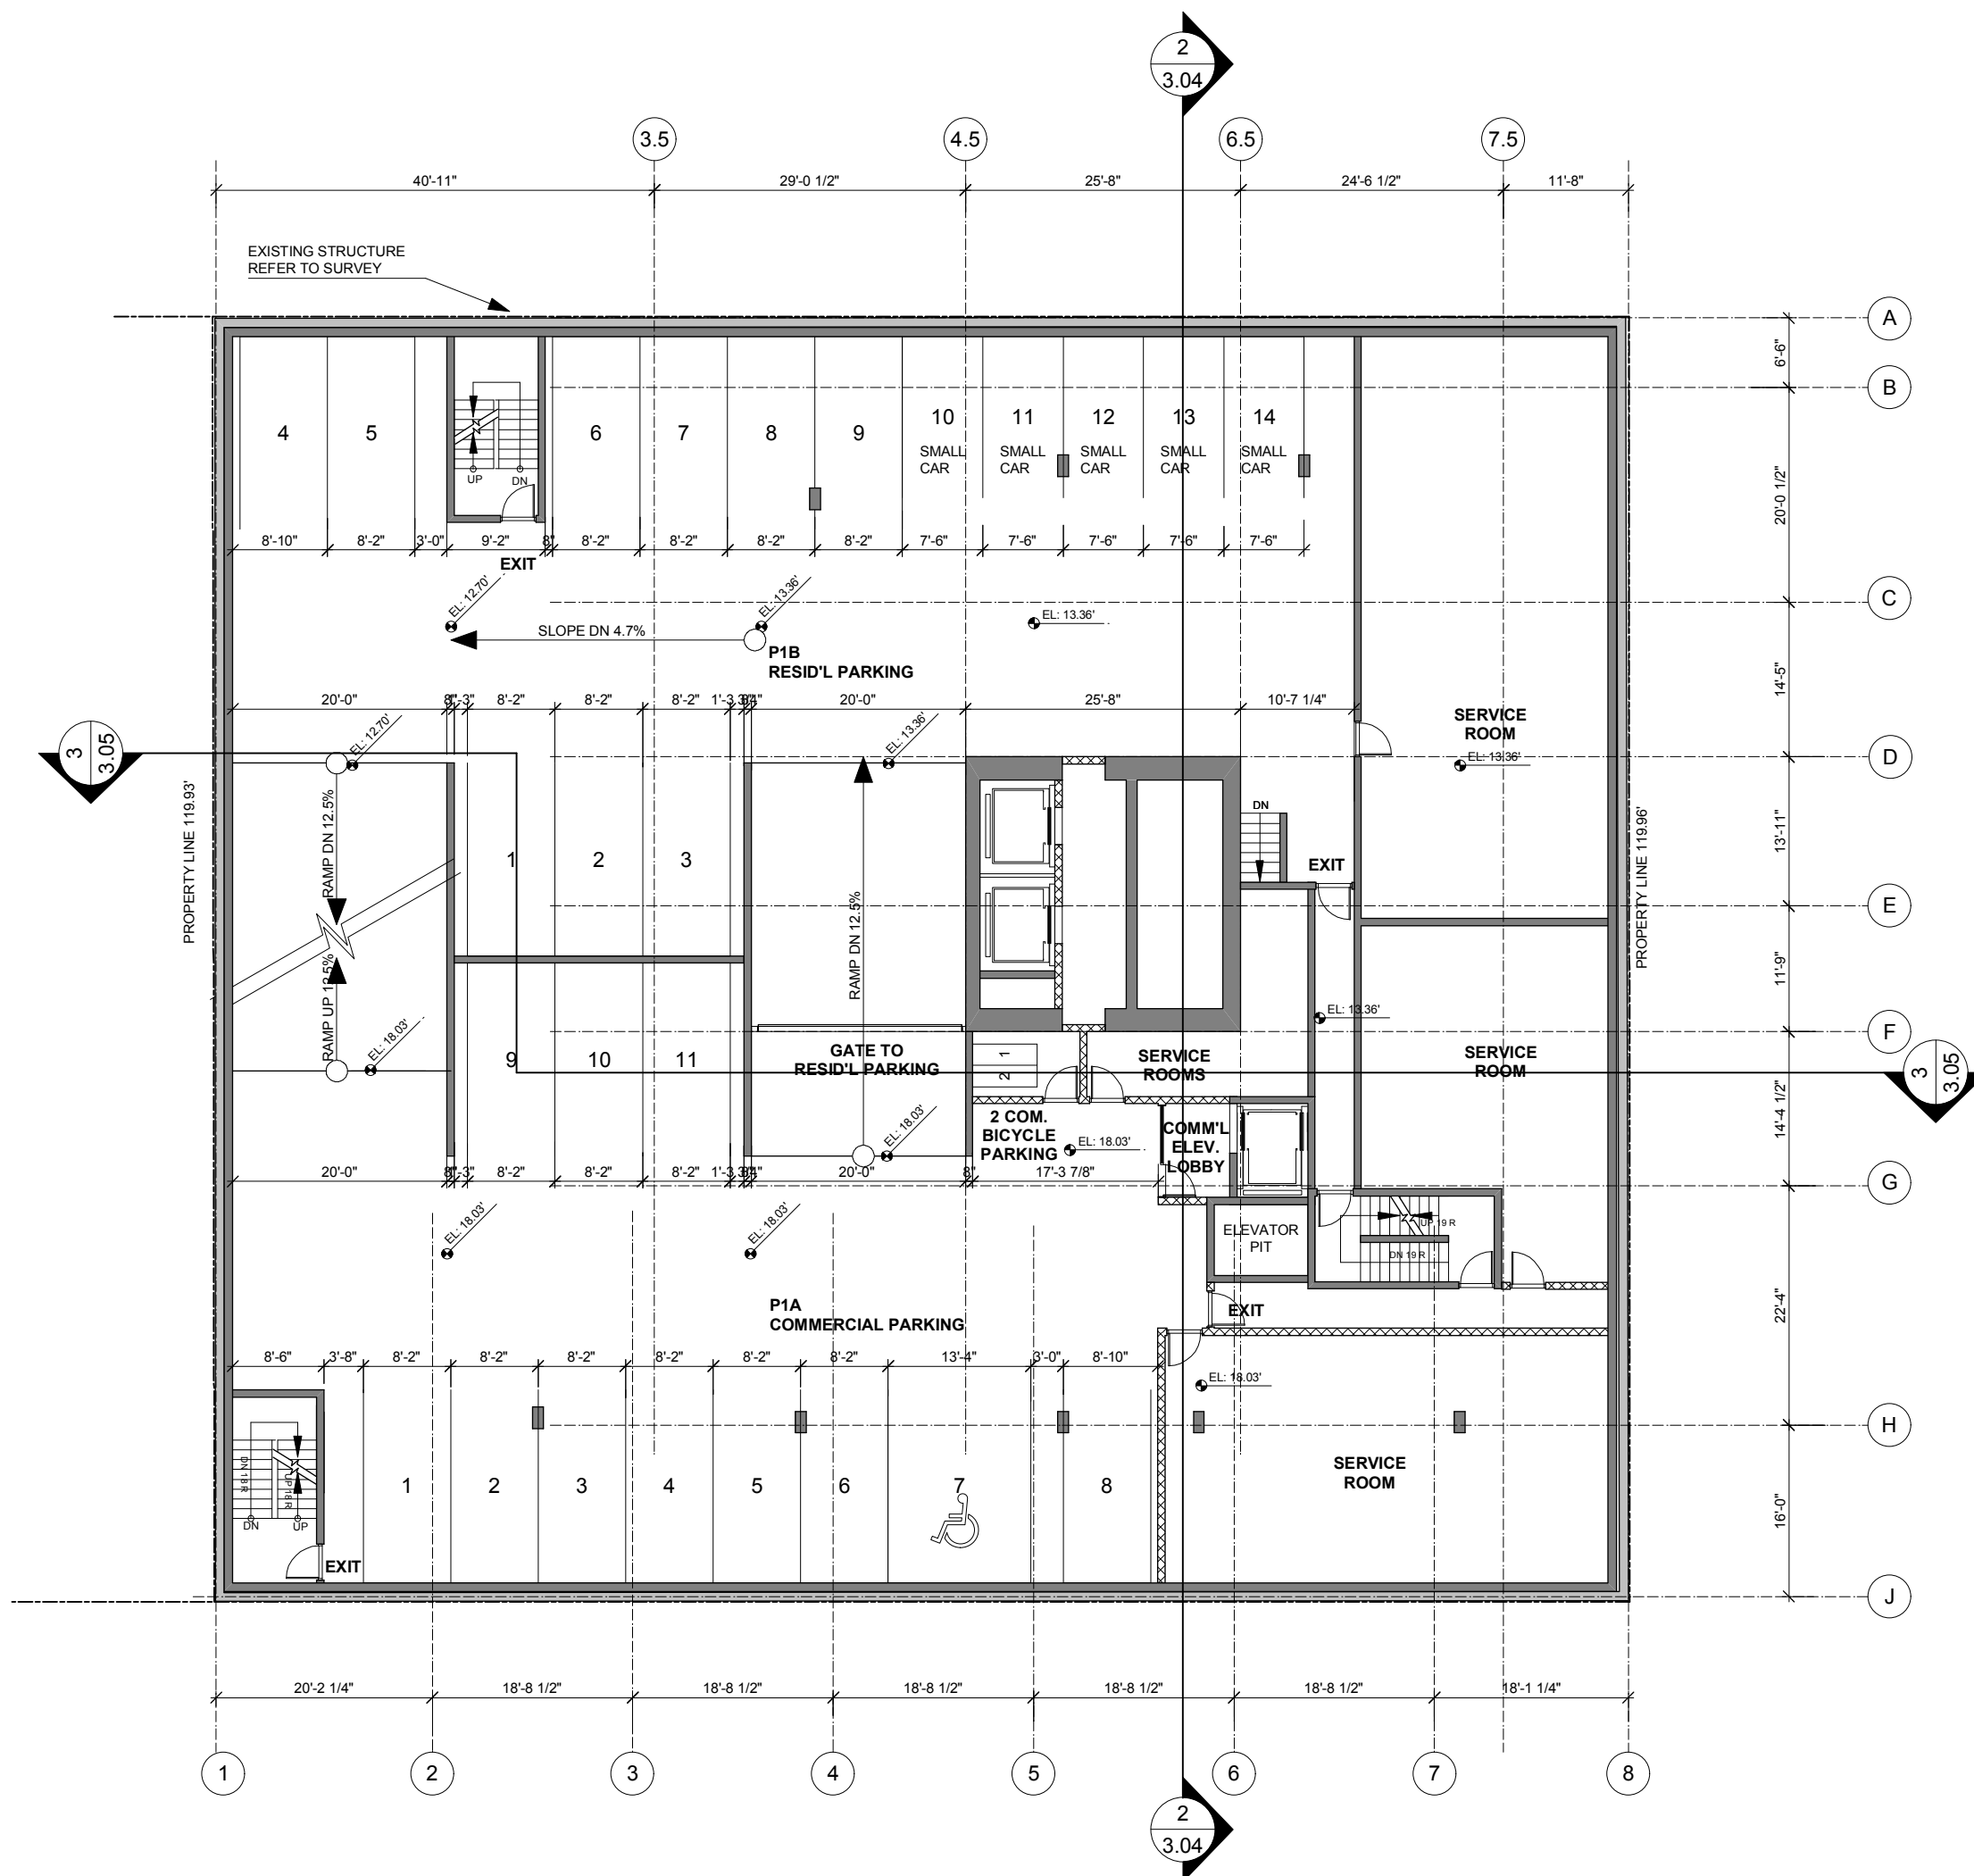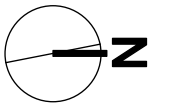

No.	Date	Issue Notes
2	6/25/12	RE-ISS CHAPAC/HERITAGE COMMITTEE
1	5/17/12	RE-ISS FOR REZONING

ISSUE :

PROJECT :

**MAIN & KEEFER**

601-627 MAIN STREET  
VANCOUVER, BC

DRAWING TITLE :

**PARKING P1  
PLAN**

11-14  
JOB NO. :

DRAWN :  
**CC**

DATE :  
**JUNE 25, 2012**

SCALE :  
**1/16" = 1'-0"**

CHECKED :  
**WTL**

© Copyright reserved. This plan and design is and at all times remains the exclusive property of W. T. Leung Architects Inc. and cannot be used without the Architects' consent.

DRAWING NO. :