

| No. | Date     | Issue Notes          |
|-----|----------|----------------------|
| 1   | 11/09/21 | REZONING APPLICATION |

PROJECT:

**MAIN & KEEFER**

601-627 MAIN STREET  
VANCOUVER, BC

DRAWING TITLE:

**SECTION  
1**

JOB NO.: **04-02**

DRAWN: **CC, VK**


DATE: **SEPTEMBER 21, 2011**

SCALE: **1/8" = 1'-0"**

CHECKED: **WTL**

© Copyright reserved. This plan and design is and at all times remains the exclusive property of W. T. Leung Architects Inc. and cannot be used without the Architects' consent.

DRAWING NO.:

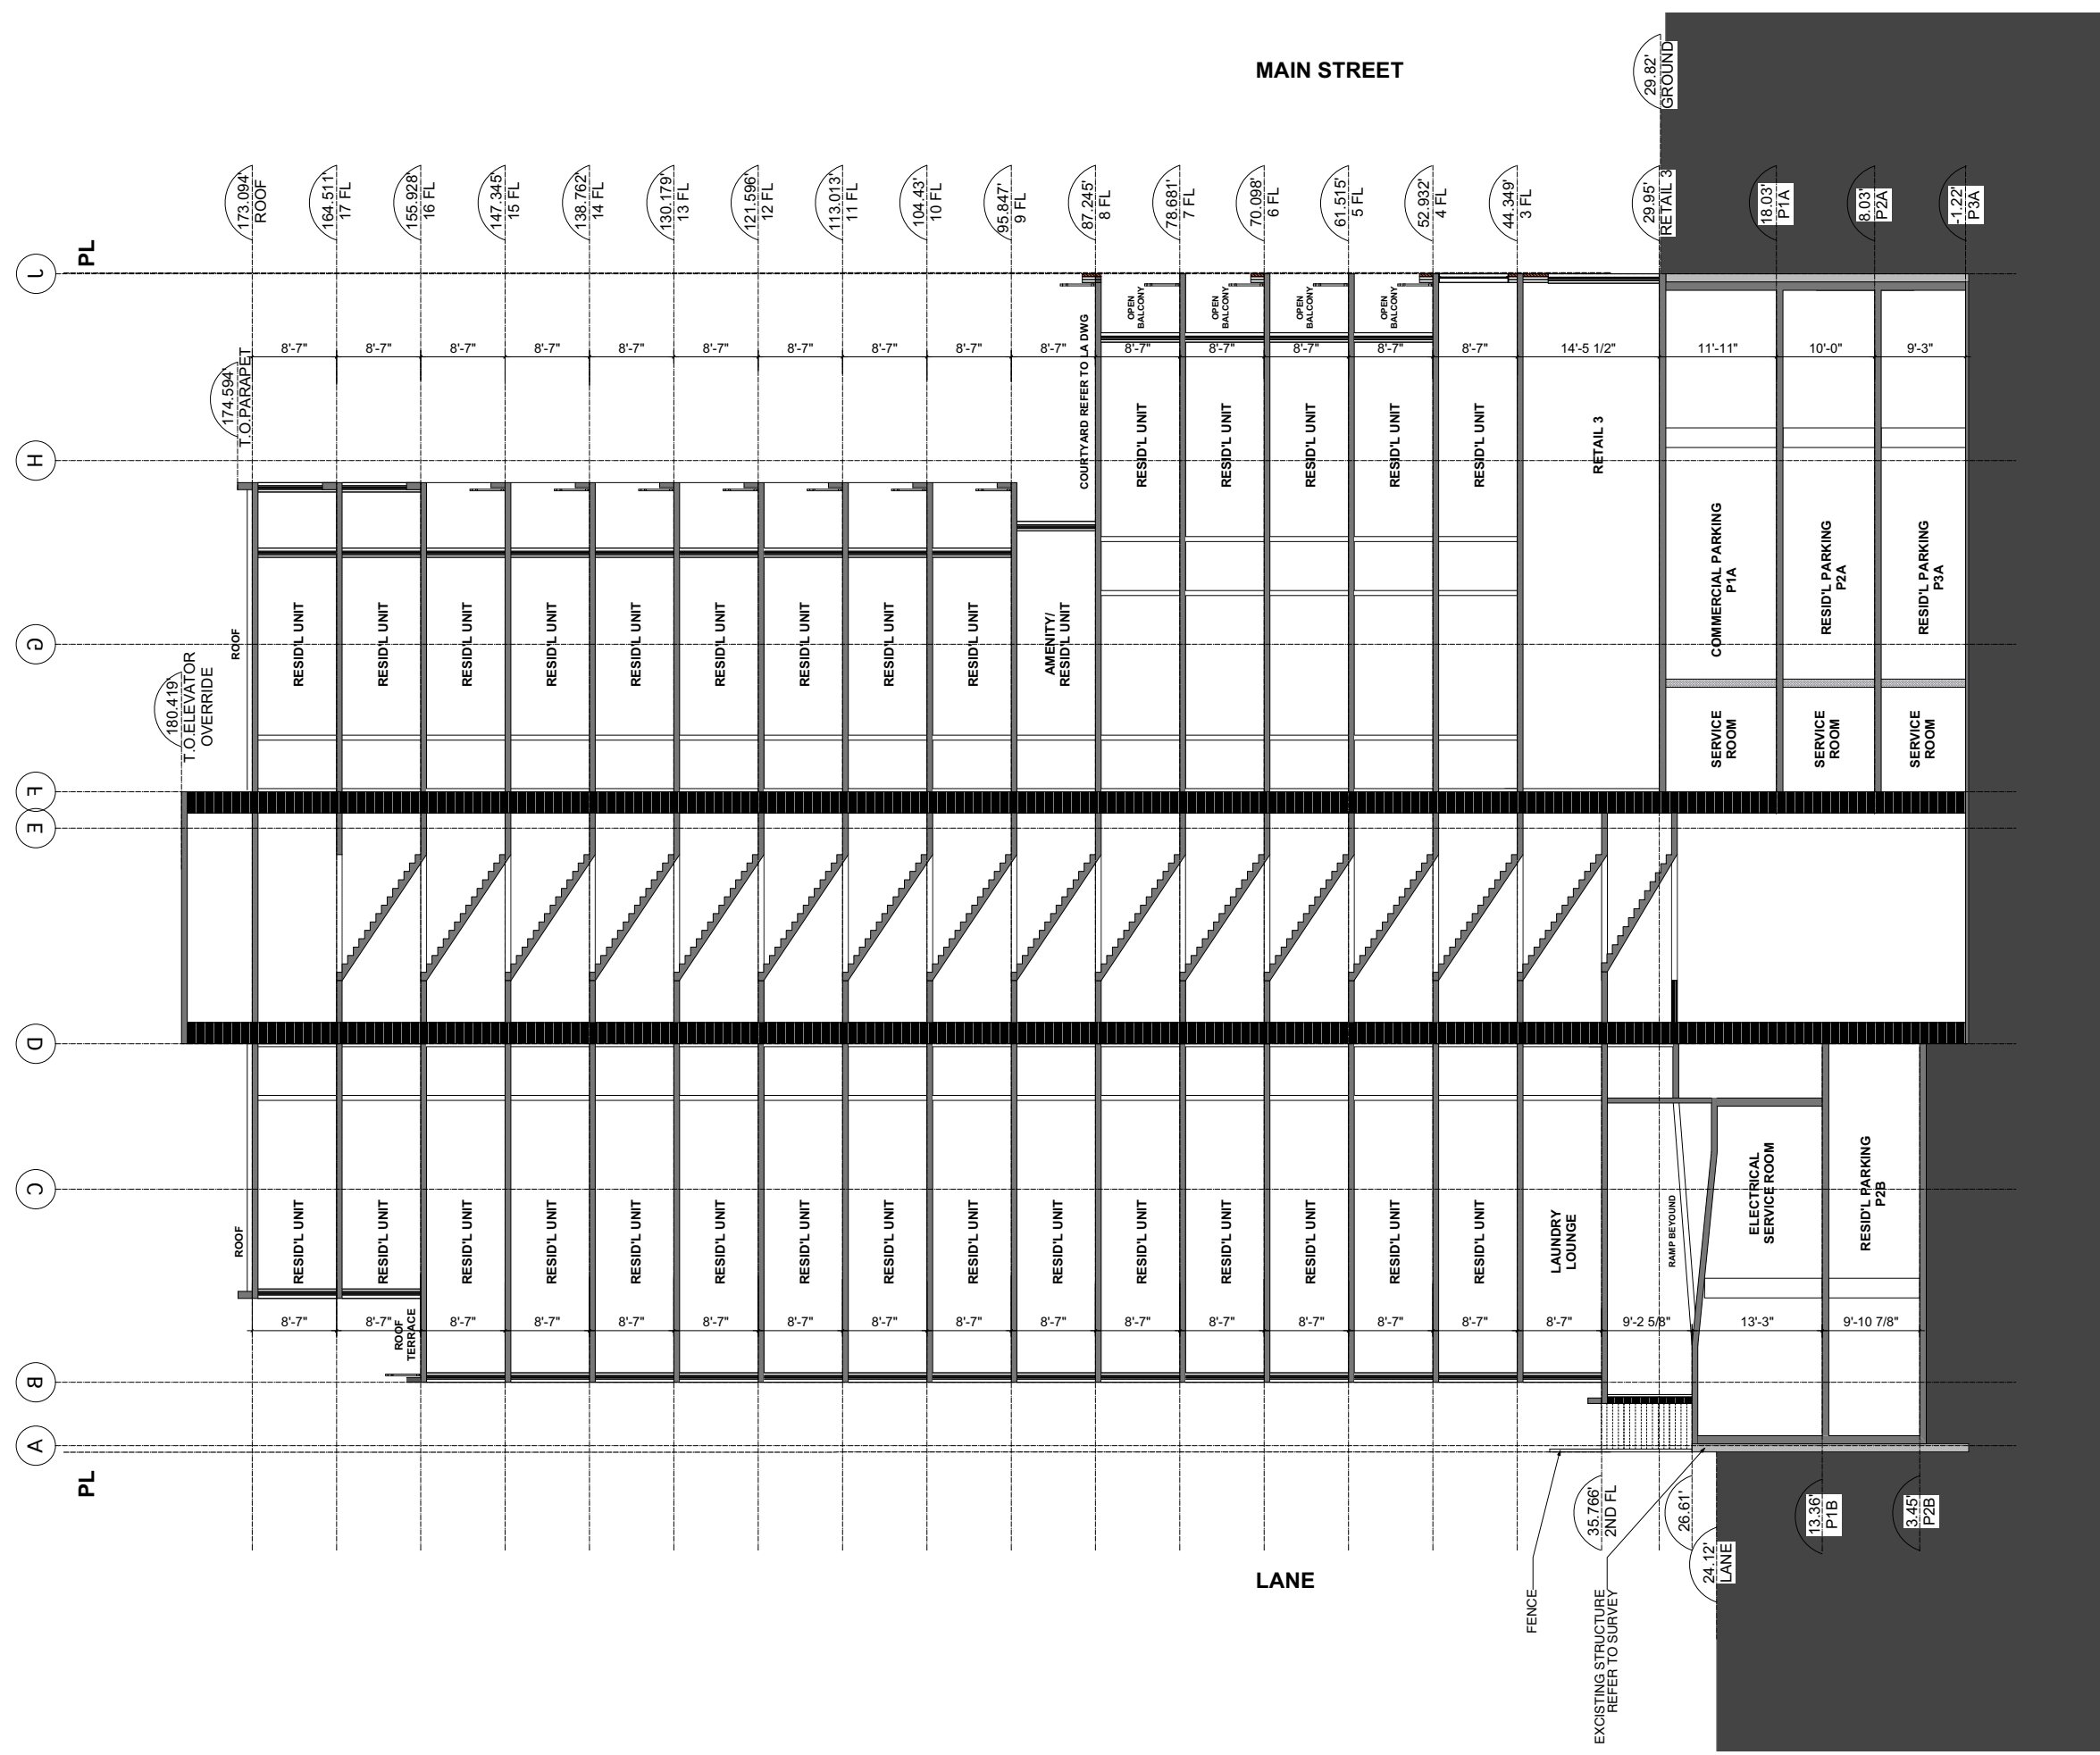

| No. | Date     | Issue Notes          |
|-----|----------|----------------------|
| 1   | 11/09/21 | REZONING APPLICATION |

PROJECT :

**MAIN & KEEFER**

601-627 MAIN STREET  
VANCOUVER, BC

DRAWING TITLE :

**SECTION  
2**

JOB NO. : 04-02  
DRAWN : CC, VK  
DATE : SEPTEMBER 21, 2011  
SCALE : 1/8" = 1'-0"  
CHECKED : WTL

© Copyright reserved. This plan and design is and at all times remains the exclusive property of W. T. Leung Architects Inc. and cannot be used without the Architects' consent.  
DRAWING NO. :



| No. | Date     | Issue Notes          |
|-----|----------|----------------------|
| 1   | 11/09/21 | REZONING APPLICATION |

PROJECT:

**MAIN & KEEFER**

601-627 MAIN STREET  
VANCOUVER, BC

DRAWING TITLE:

**SECTION 3**

|          |                    |
|----------|--------------------|
| JOB NO.: | 04-02              |
| DRAWN:   | CC, VK             |
| DATE:    | SEPTEMBER 21, 2011 |
| SCALE:   | 1/8" = 1'-0"       |
| CHECKED: | WTL                |

© Copyright reserved. This plan and design is and at all times remains the exclusive property of W. T. Leung Architects Inc. and cannot be used without the Architects' consent.  
DRAWING NO.: