

MAIN STREET

29.82' GROUND

30.00' RETAIL 2

24.12' LANE

J PL

H

G

F

E

D

C

B

A PL

174.485' TO PARAPET

ROOF ACCESS
175.152' ROOF

ELEV. OVERRIDE BEYOND
ROOF ACCESS

170.152' ROOF
16 FL

161.573' 16 FL

152.989' 15 FL

144.406' 14 FL

135.823' 13 FL

127.240' 12 FL

118.656' 11 FL

110.073' 10 FL

101.490' 9 FL

92.906' 8 FL

84.323' 7 FL

75.740' 6 FL

67.156' 5 FL

58.573' 4 FL

49.989' 3 FL

41.406' 2 FL

24.12' LANE

24.20' LANE

13.36' P1B

3.45' P2B

92.906' 8 FL

84.323' 7 FL

75.740' 6 FL

67.156' 5 FL

58.573' 4 FL

46.573' 2 FL CMU

30.00' RETAIL 2

18.03' P1A

8.03' P2A

-1.22' P3A

W. T. LEUNG
ARCHITECTS
INC.

Suite 300 - 973 West Broadway,
Vancouver, British Columbia, Canada V5Z 1K3
Telephone: (604) 736-9711

No.	Date	Issue Notes
2	6/25/12	RE-ISS CHAPAC/ HERITAGE COMMITTEE

PROJECT :

**MAIN &
KEEPER**

601-627 MAIN STREET
VANCOUVER, BC

DRAWING TITLE :

**SECTION
2**

JOB NO. :

11-14

DRAWN :

CC,VK

DATE :

JUNE 25, 2012

SCALE :

1/16" = 1'-0"

CHECKED :

WTL

© Copyright reserved. This plan and design is and at all times remains the exclusive property of W. T. Leung Architects Inc. and cannot be used without the Architects' consent.

DRAWING NO. :

A-3.4
of

No.	Date	Issue Notes
2	6/25/12	RE-ISS CHAPAC/ HERITAGE COMMITTEE

PROJECT :

**MAIN &
KEEPER**

601-627 MAIN STREET
VANCOUVER, BC


DRAWING TITLE :

**WEST ELEV.
SECTION 3**

JOB NO. :	11-14
DRAWN :	CC,VK
DATE :	JUNE 25, 2012
SCALE :	1/16" = 1'-0"
CHECKED :	WTL

© Copyright reserved. This plan and design is and at all times remains the exclusive property of W. T. Leung Architects Inc. and cannot be used without the Architects' consent.

DRAWING NO. :

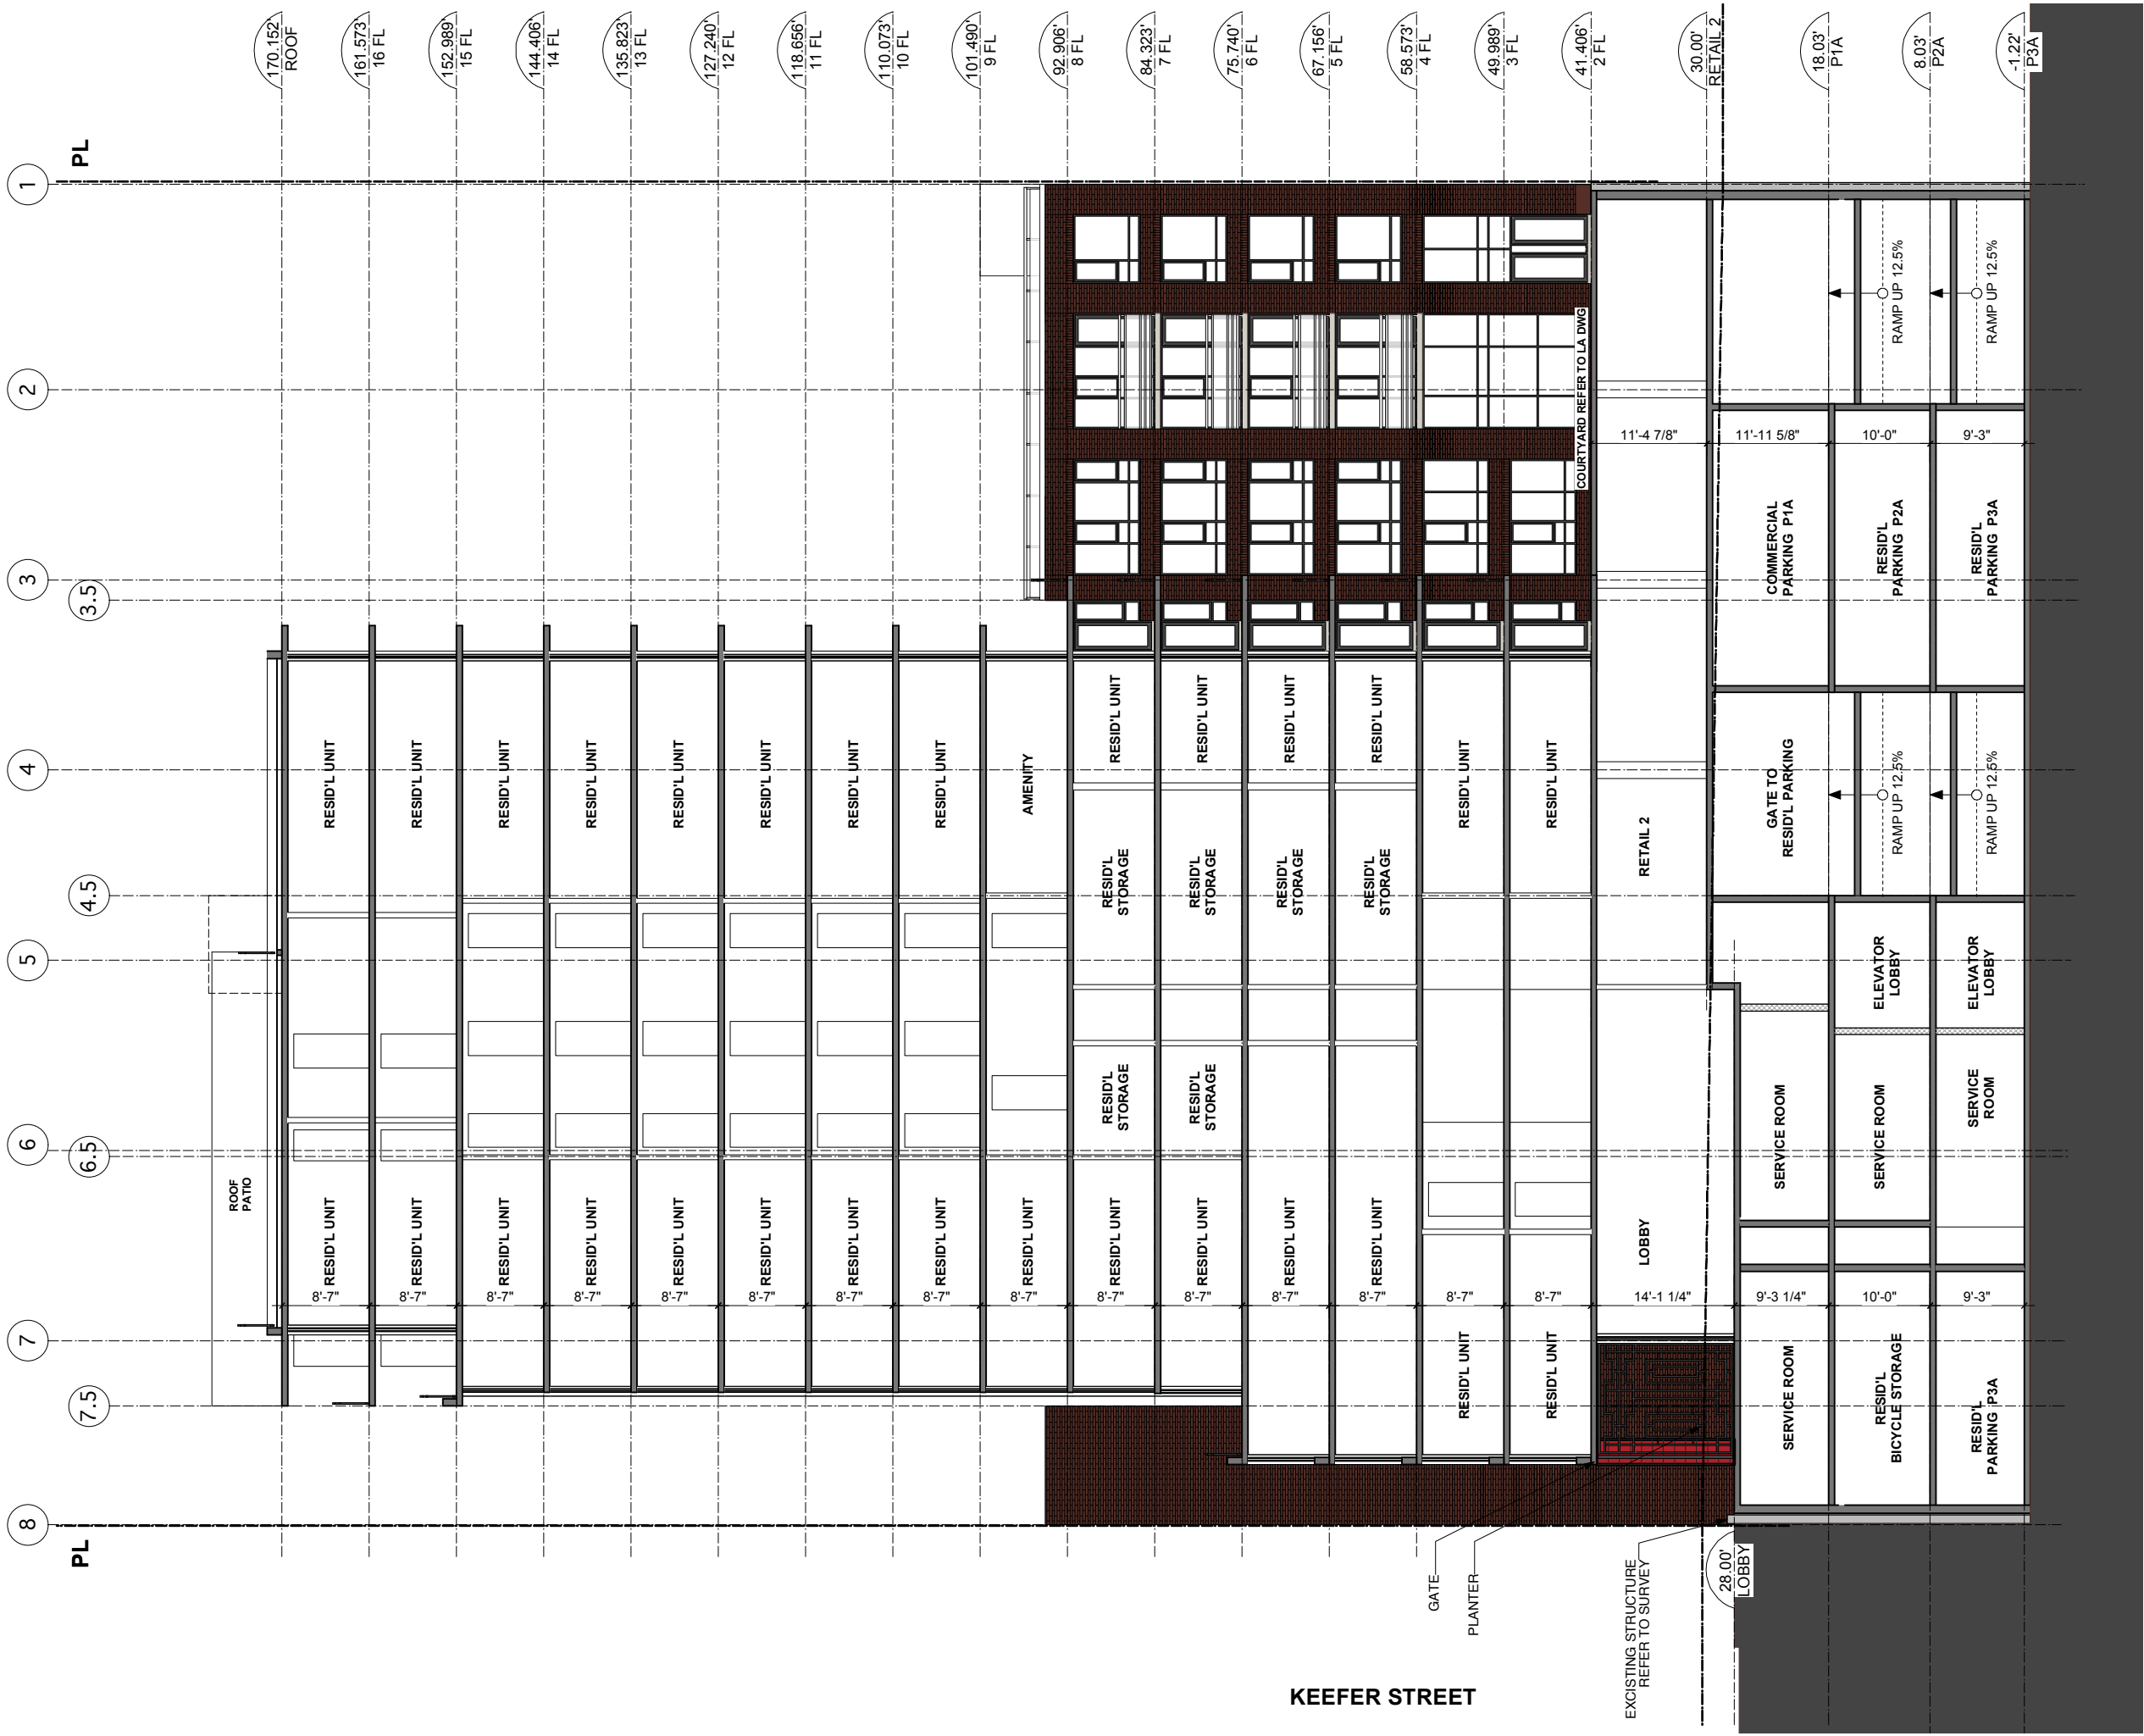

KEEFER STREET