

No.	Date	Issue Notes
3	11/15/12	RE-ISS FOR REZONING
2	6/25/12	RE-ISS CHAPAC/HERITAGE COMMITTEE
1	5/17/12	RE-ISS FOR REZONING

PROJECT:

## MAIN & KEEFER

601-627 MAIN STREET  
VANCOUVER, BC

DRAWING TITLE:


# SECTION 1

JOB NO.:	11-14
DRAWN:	CC,VK
DATE:	NOVEMBER 15, 2012
SCALE:	1/16" = 1'-0"
CHECKED:	WTL

© Copyright reserved. This plan and design is and at all times remains the exclusive property of W. T. Leung Architects Inc. and cannot be used without the Architects' consent.

DRAWING NO.:



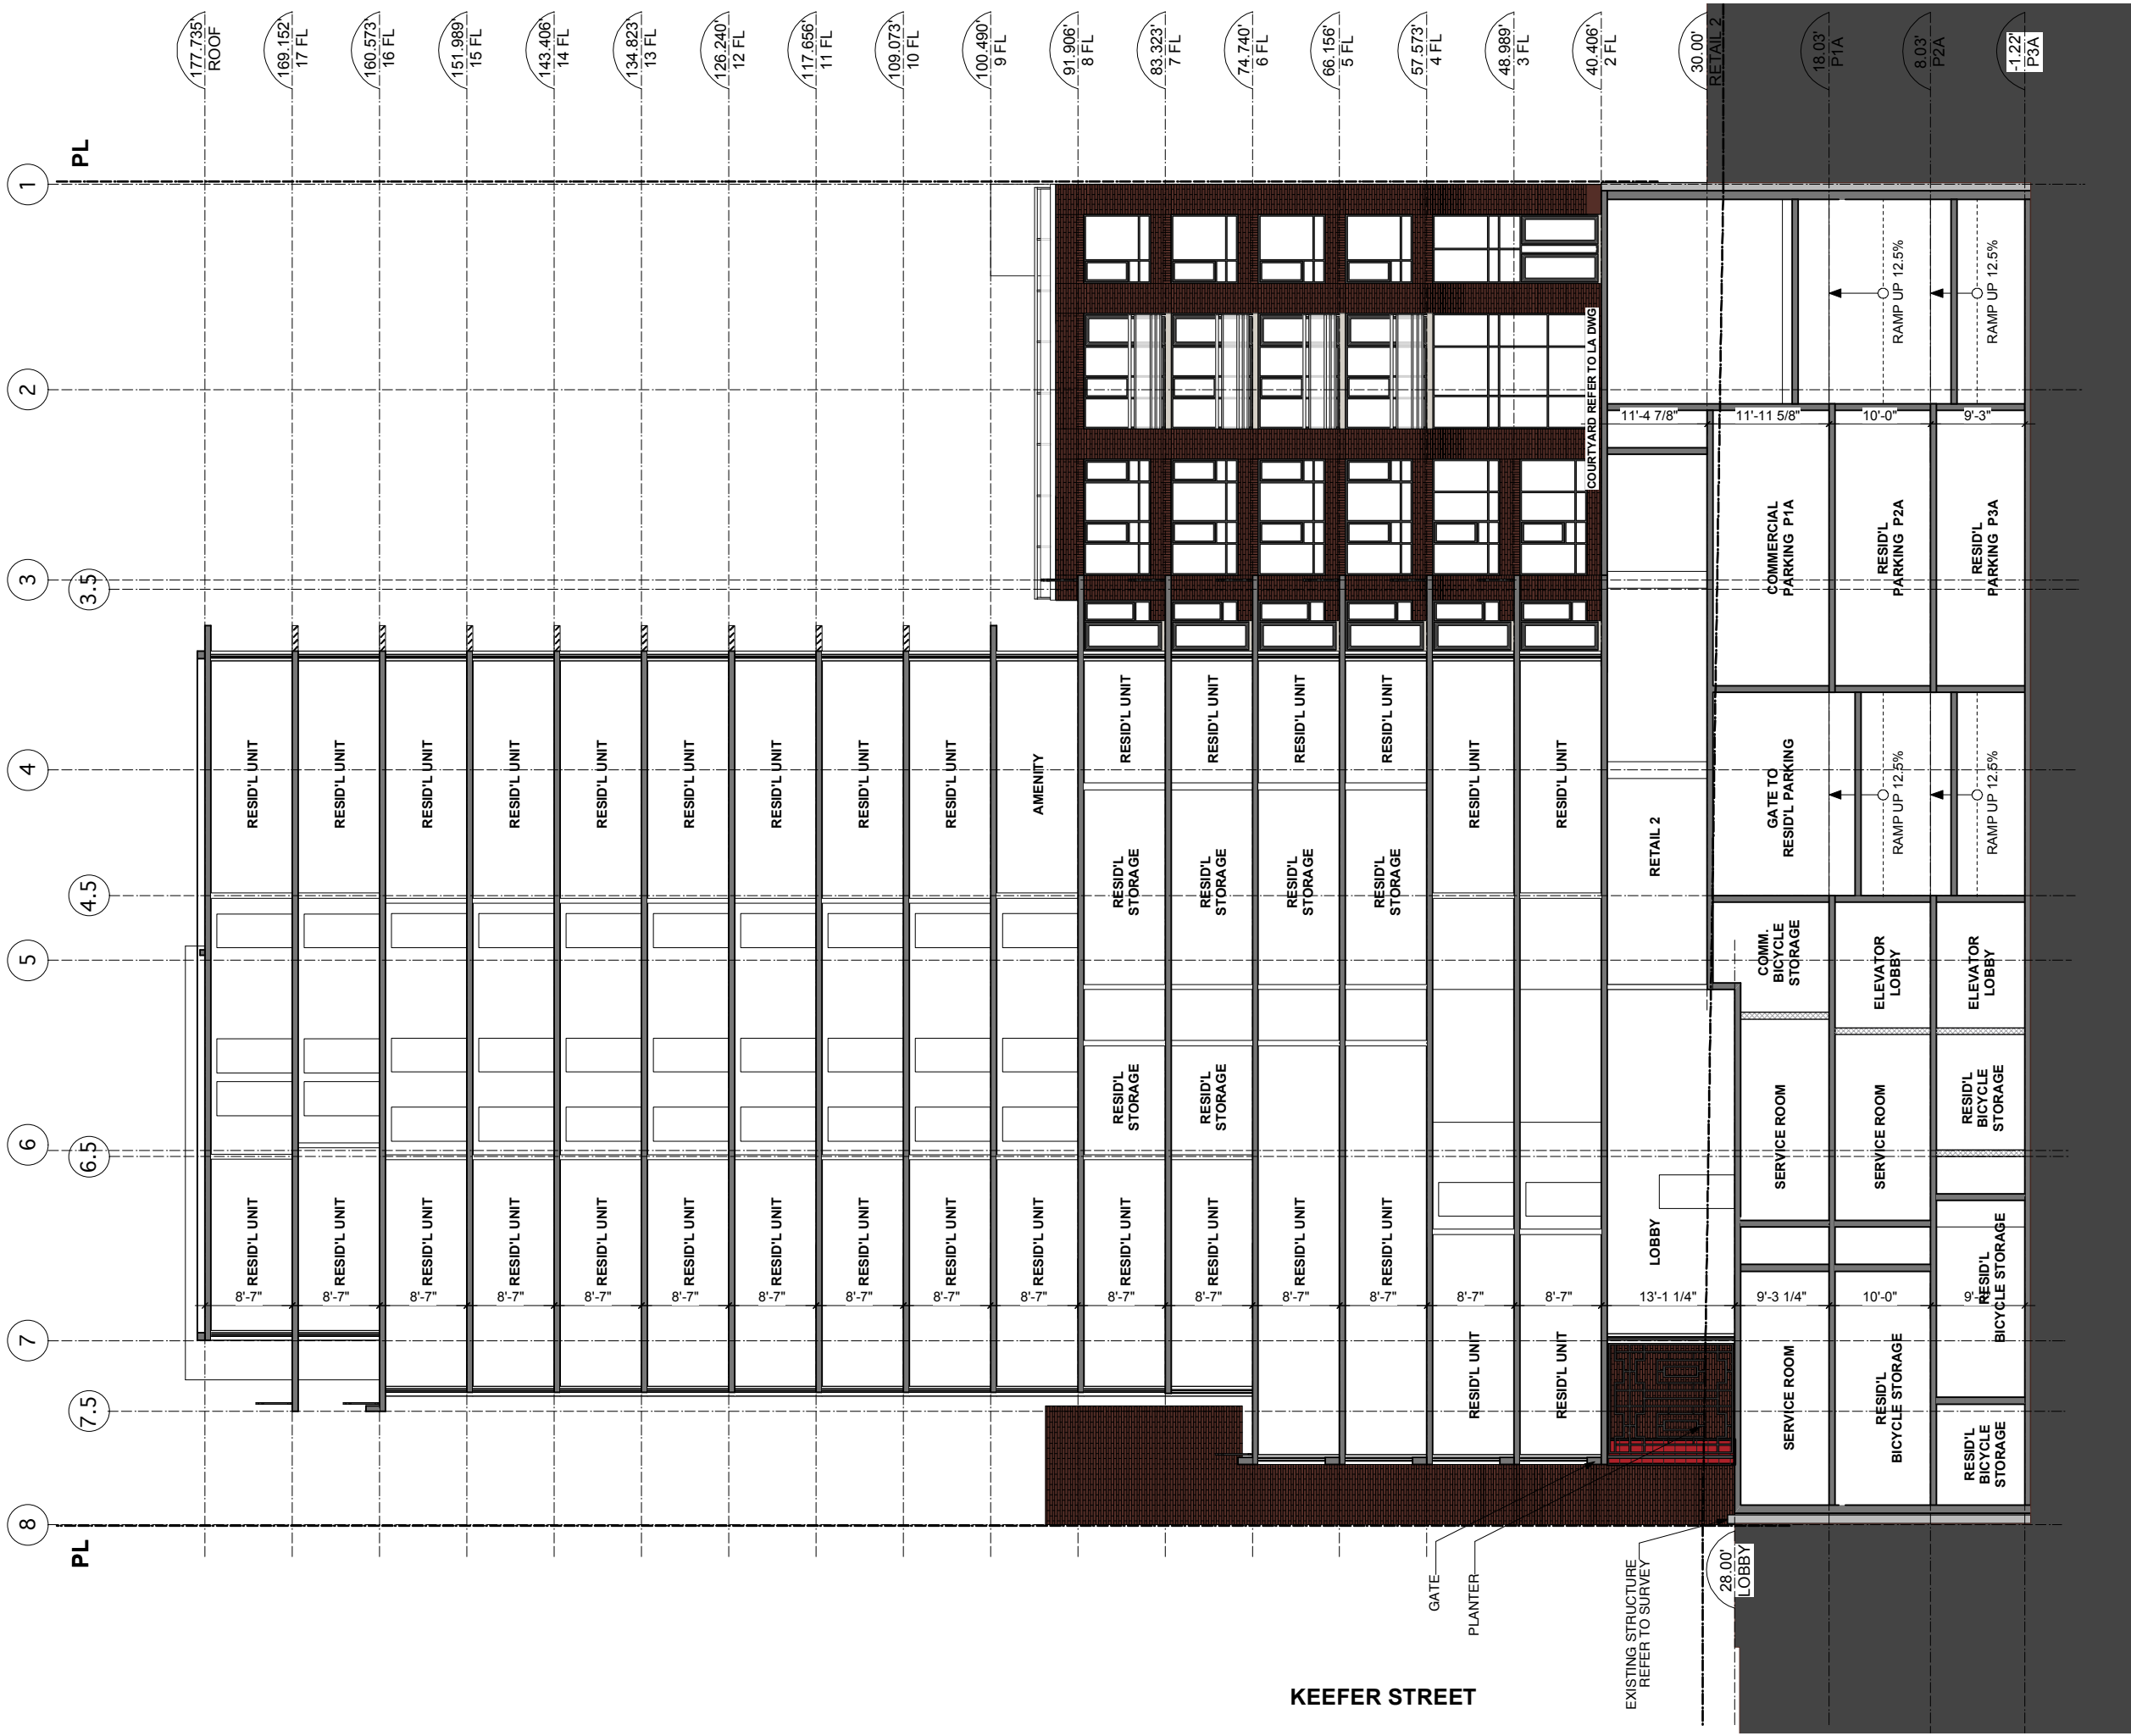

Suite 300 - 973 West Broadway,  
Vancouver, British Columbia, Canada V5Z 1K3  
Telephone: (604) 736-9711

No.	Date	Issue Notes
3	11/15/12	RE-ISS FOR REZONING
2	6/25/12	RE-ISS CHAPAG/HERITAGE COMMITTEE
1	5/17/12	RE-ISS FOR REZONING

PROJECT:  
**MAIN &  
KEEFER**

601-627 MAIN STREET  
VANCOUVER, BC

DRAWING TITLE:  
**WEST ELEV.  
SECTION 3**

JOB NO.:	11-14
DRAWN:	CC,VK
DATE:	NOVEMBER 15, 2012
SCALE:	1/16" = 1'-0"
CHECKED:	WTL

© Copyright reserved. This plan and design is and at all times remains the exclusive property of W. T. Leung Architects Inc. and cannot be used without the Architects' consent.

DRAWING NO.: