

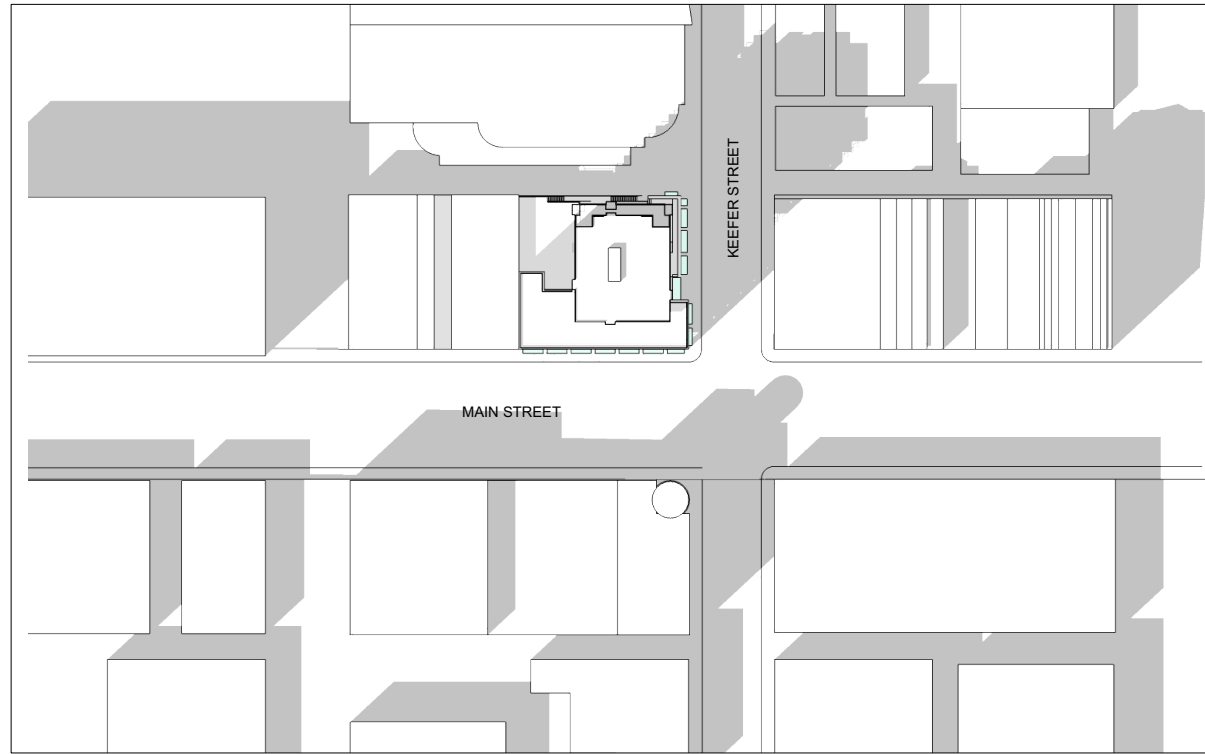



CONSULTANT:
Consultant Name
Consultant Address

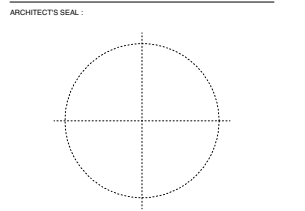

MARCH 21 & SEPTEMBER 21 10.00 AM

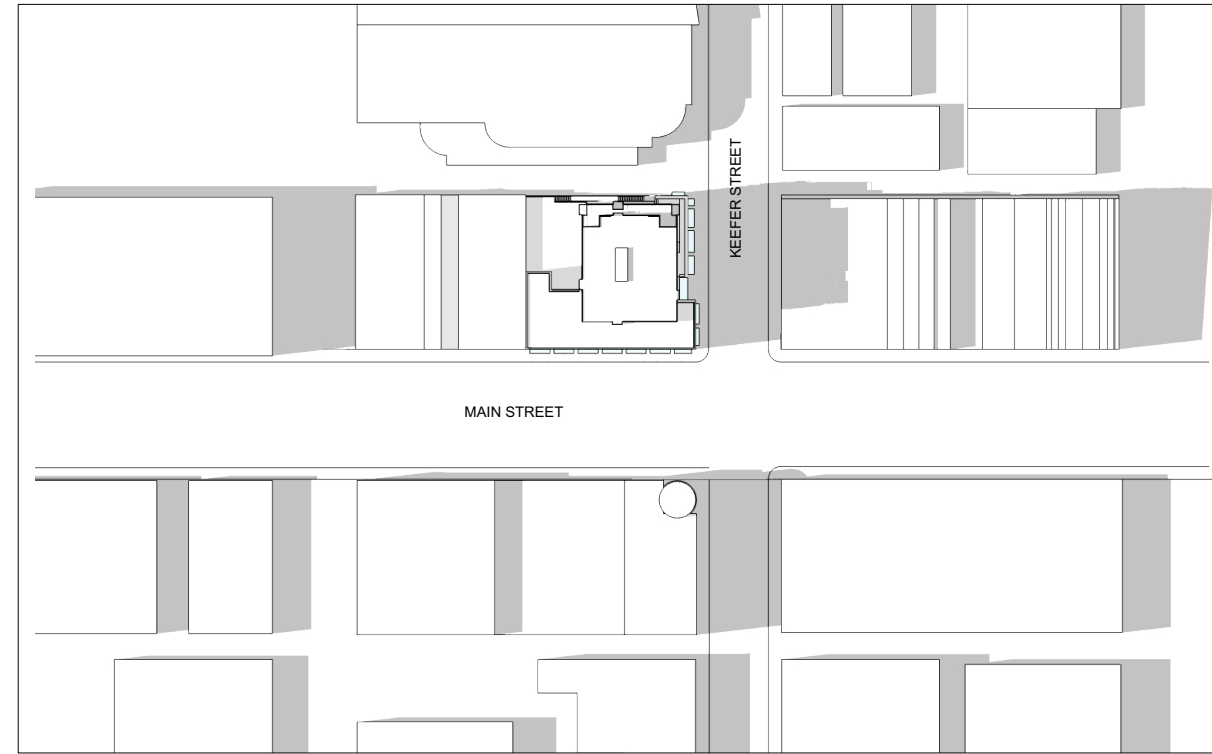

MARCH 21 & SEPTEMBER 21 NOON

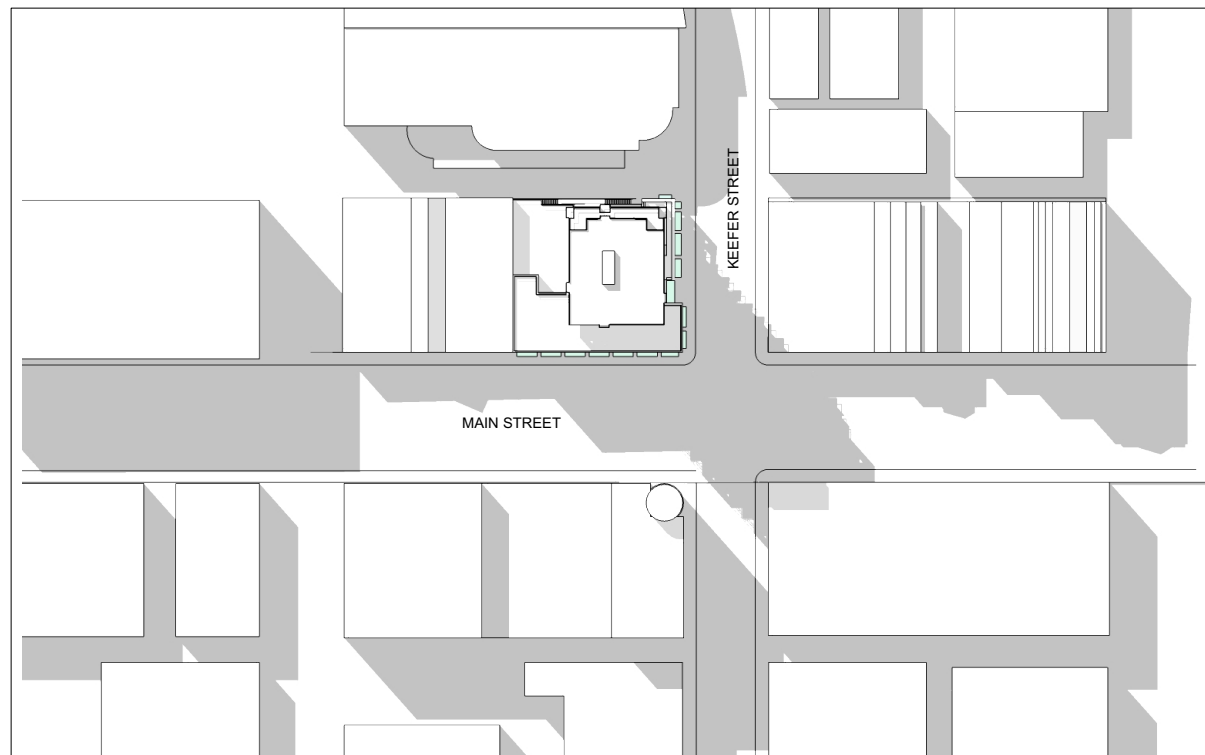

MARCH 21 & SEPTEMBER 21 3.00 PM

No.	Date	Issue Notes
1	11/09/21	REZONING APPLICATION

ISSUE:

PROJECT:

MAIN & KEEFER

601-627 MAIN STREET
VANCOUVER, BC

DRAWING TITLE:

**SHADOW
DIAGRAM**

JOB NO.: **04-02**

DRAWN: **CC, VK**

DATE: **SEPTEMBER 21, 2011**

SCALE: **1/32" = 1'-0"**

CHECKED: **WTL**

© Copyright reserved. This plan and design is and at all times remains the exclusive property of W. T. Leung Architects Inc. and cannot be used without the Architects' consent.

DRAWING NO.: