


MARCH 21 & SEPTEMBER 21 10.00 AM

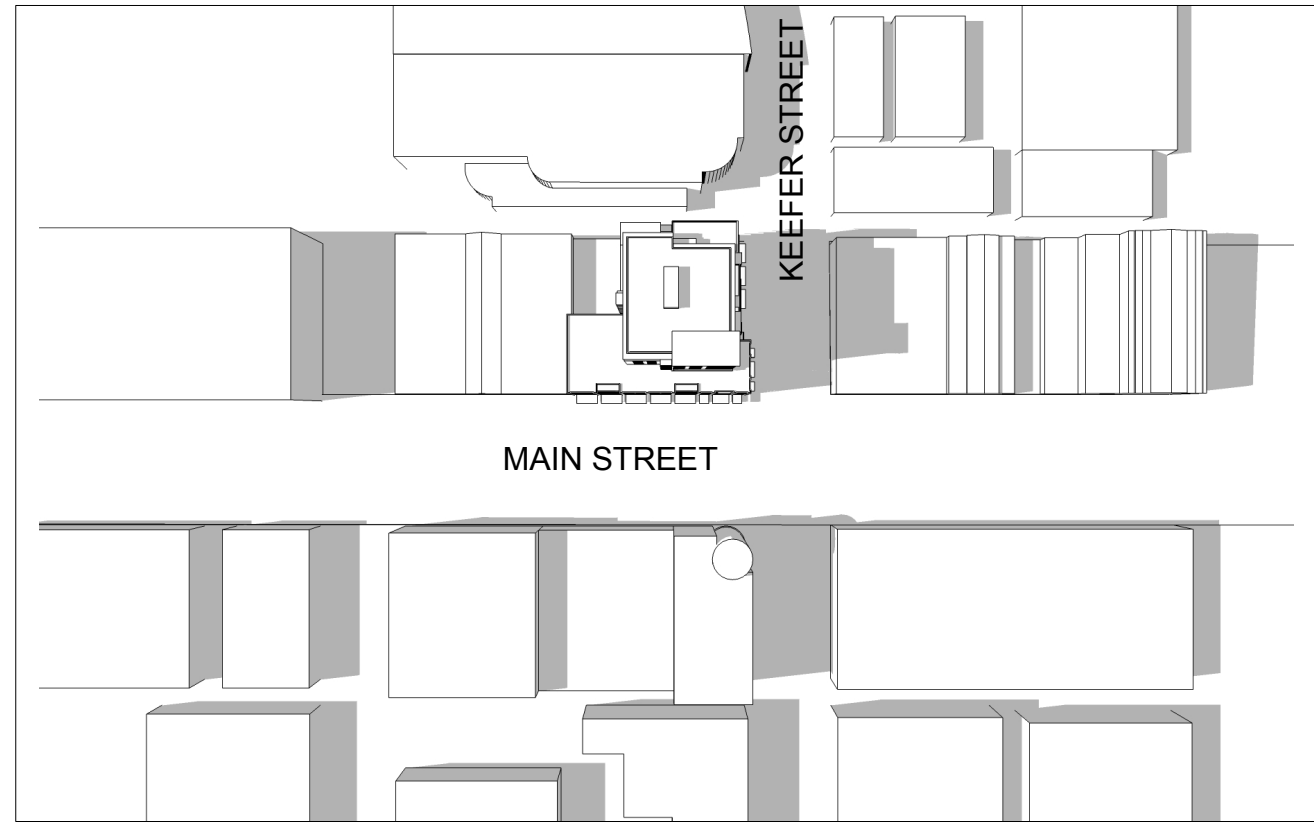

MARCH 21 & SEPTEMBER 21 NOON



MARCH 21 & SEPTEMBER 21 3.00 PM

**W. T. LEUNG**  
ARCHITECTS  
INC.

Suite 300 - 973 West Broadway,  
Vancouver, British Columbia, Canada V5Z 1K3  
Telephone: (604) 736-9711

No.	Date	Issue Notes
2	6/25/12	RE-ISS CHAPAC/ HERITAGE COMMITTEE
1	5/17/12	RE-ISS FOR REZONING

ISSUE :

PROJECT :

**MAIN &  
KEEFER**

601-627 MAIN STREET  
VANCOUVER, BC

DRAWING TITLE :

**SHADOW  
ANALYSIS**

JOB NO. : 11-14

DRAWN : CC

DATE : JUNE 25, 2012

SCALE : 1/32" = 1'-0"

CHECKED : WTL

© Copyright reserved. This plan and design is and at all times remains the exclusive property of W. T. Leung Architects Inc. and cannot be used without the Architects' consent.

DRAWING NO. :

**A-5.01**  
of