



TO GEORGIA STREET ← SUBJECT SITE → KEEFER STREET

TO PENDER STREET
MAIN STREET LOOKING WEST



TO MAIN STREET
KEEFER STREET LOOKING NORTH




TO PENDER STREET KEEFER STREET TO GEORGIA STREET
MAIN STREET LOOKING EAST



KEEFER STREET, CHINATOWN PLAZA




GEORGIA VIADUCT

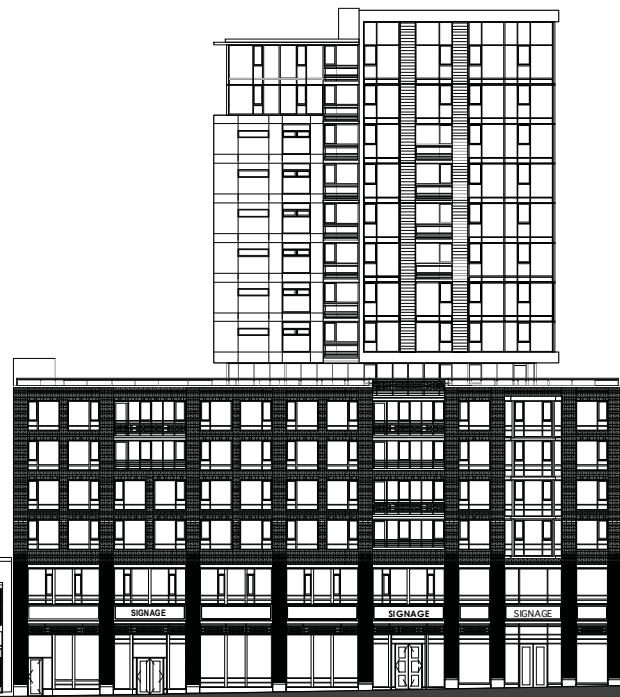

← TO GEORGIA STREET

KEEFER STREET

TO PENDER STREET →

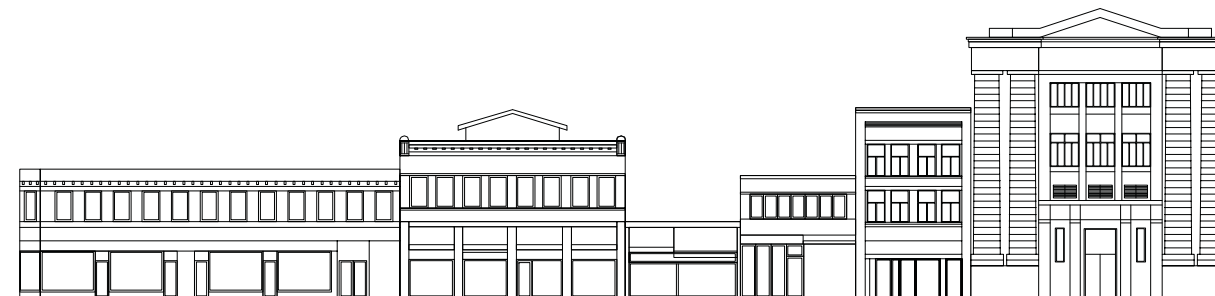

STREETSCAPE MAIN STREET
SCALE 1 : 250

No.	Date	Issue Notes
2	6/25/12	RE-ISS CHAPAC/ HERITAGE COMMITTEE
1	5/17/12	RE-ISS FOR REZONING

ISSUE :

PROJECT :

**MAIN &
KEEFER**

601-627 MAIN STREET
VANCOUVER, BC

DRAWING TITLE :

STREETSCAPE

11-14

JOB NO. :

DRAWN : **CC**

DATE : **JUNE 25, 2012**

SCALE : **1:250**

CHECKED : **WTL**

© Copyright reserved. This plan and design is and at all times remains the exclusive property of W. T. Leung Architects Inc. and cannot be used without the Architects' consent.

DRAWING NO. :