

**6010/6030/6050 OAK STREET
SHADOW ANALYSIS**


SCALE: 1/32"=1'-0"



SEPT. 23 - 10:00



SEPT. 23 - 12:00

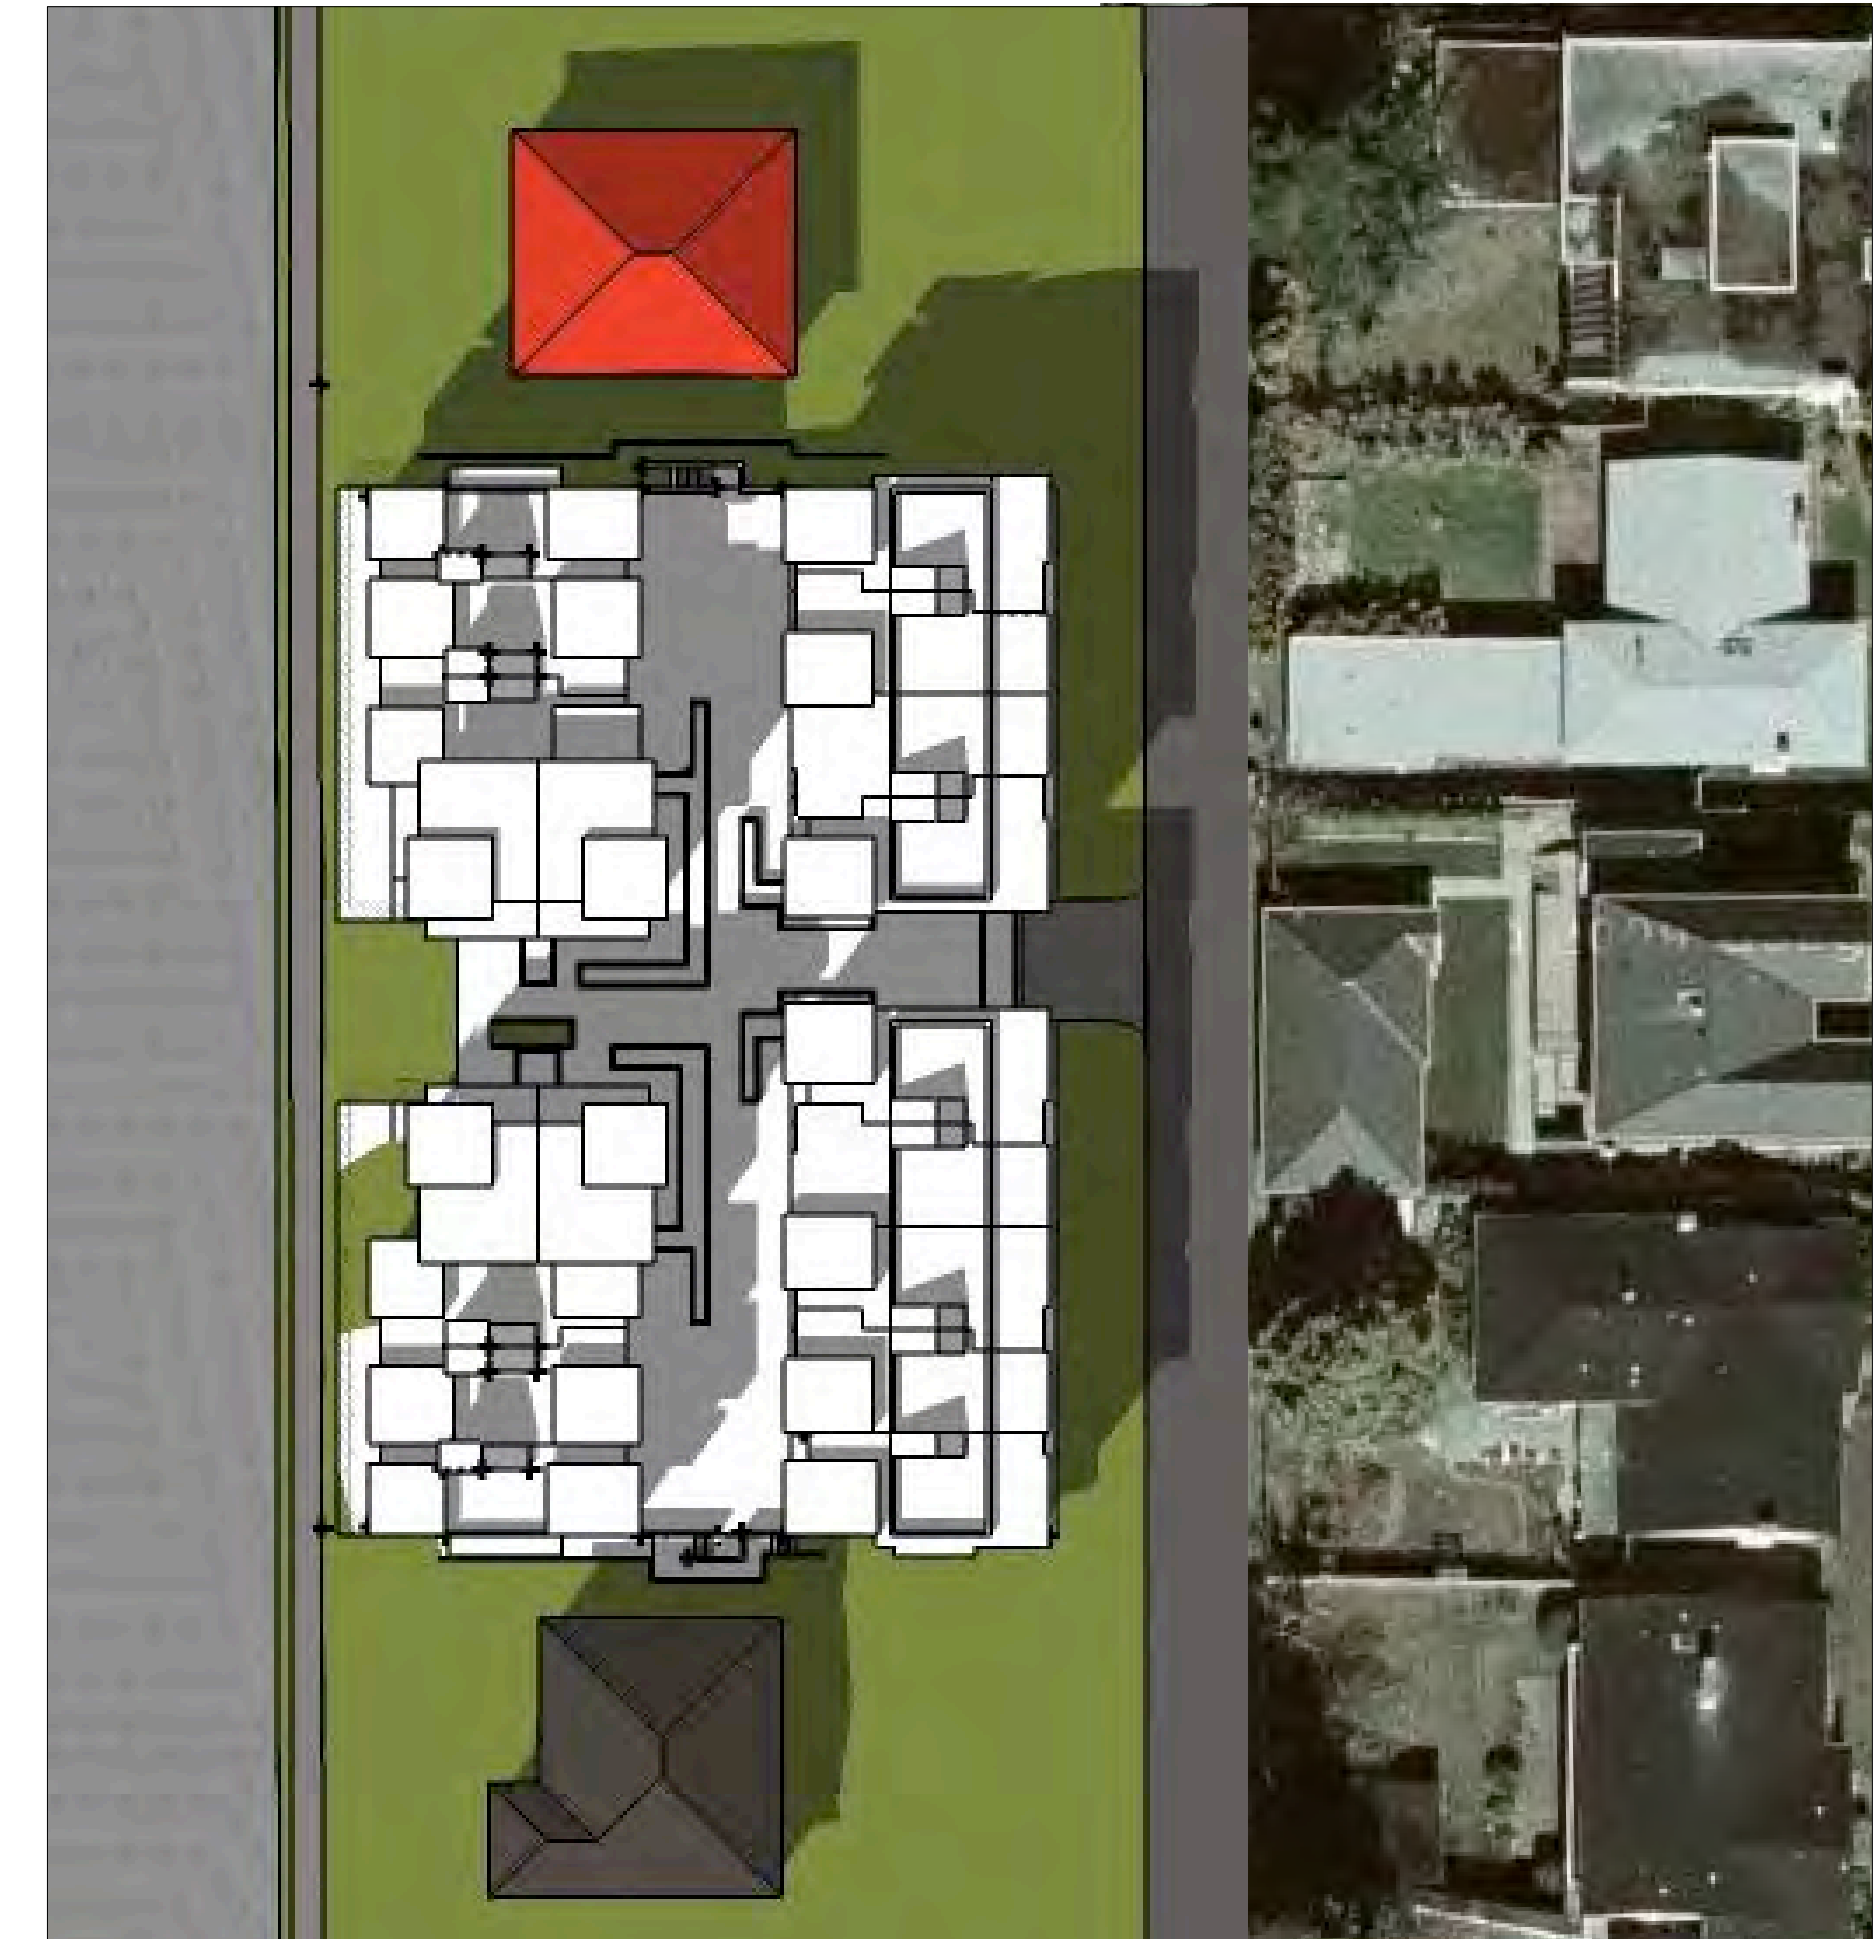

SEPT. 23/ MARCH 21 - 14:00 (EQUINOX)

DEC. 22 / 2011		REZONING APPLICATION
NO.	DATE	REVISIONS
CONSULTANT		

Copyright. All rights reserved.
Reproduction in whole or in part is prohibited.
This drawing as an instrument of service is the property of the architect and
may not be used in any way without the written permission of this office.

PROJECT
19 UNIT TOWNHOUSE
DEVELOPMENT

6010, 6030, 6050 OAK STREET
VANCOUVER, BC

Yamamoto
Architecture Inc.

2386 oak street, van., b.c.
V6H 4J1 tel: 604-731-1127 fax: 604-731-1327

DRAWING TITLE
SHADOW ANALYSIS

SCALE	1/32" = 1'-0"	SHEET NO.	AD-3
DATE			
DRAWN	K.P.		
CHECKED		PROJ. NO. 1013	