


LEGEND  
 (H) HYDRO POLE  
 (D) DROP CEILING  
 (R) ROOF DRAIN  
 (V) ROOF VENT

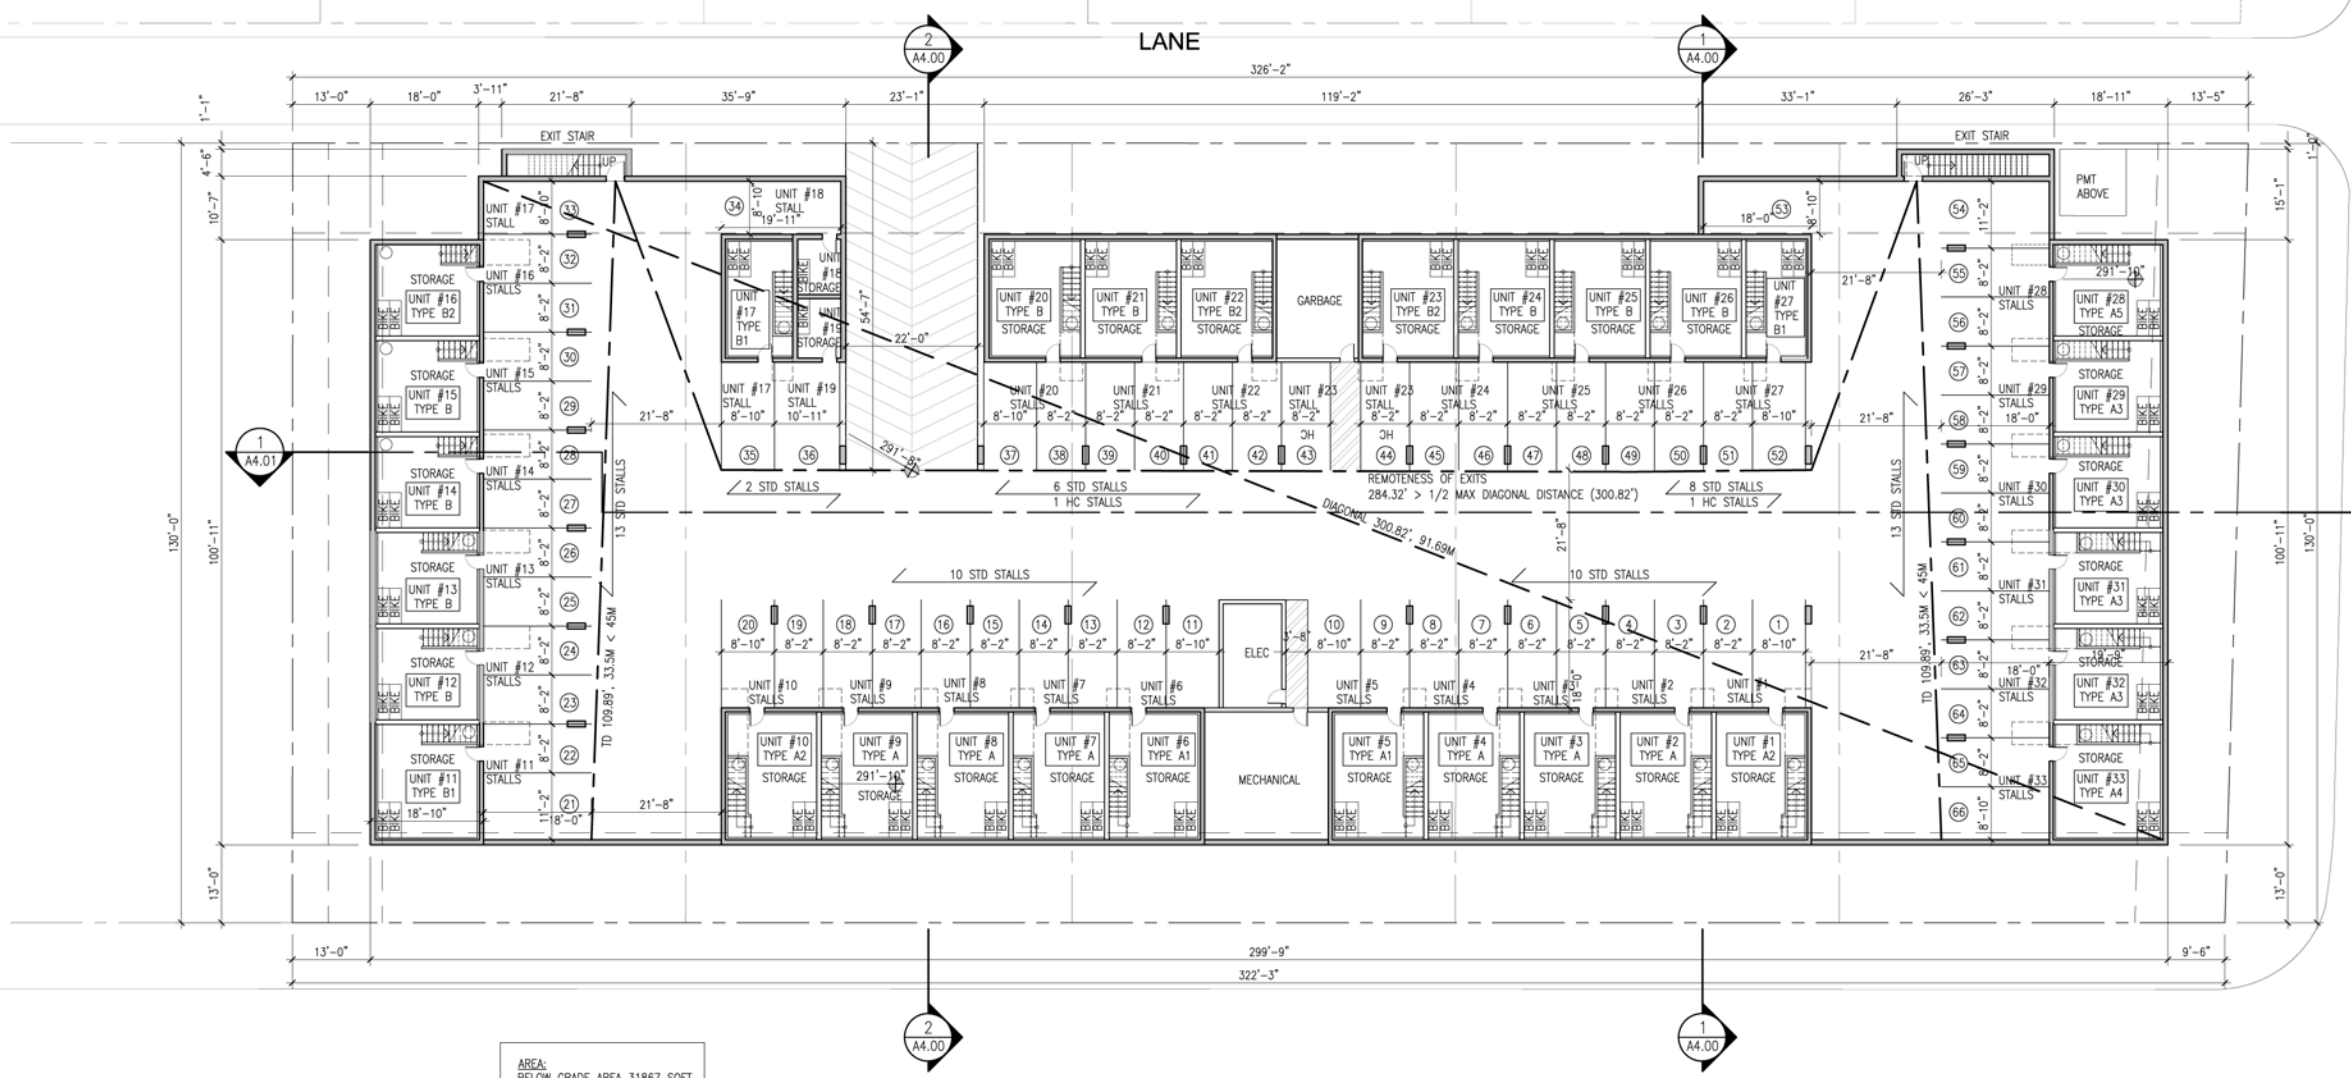

AREA:  
 BELOW GRADE AREA 31867 SQFT

CAR PARKING SUMMARY:  
 TOTAL: 66 STD PARKING STALLS

BICYCLE SPACES:  
 2 BICYCLE SPACES PER THREE BEDROOM UNITS (31 UNITS)  
 1 BICYCLE SPACES PER ONE BEDROOM UNITS (2 UNITS)  
 TOTAL: 64 BICYCLE SPACES

OAK STREET

46TH AVENUE

Revision No.	Description	Date

Issue	Rezoning Application	Issue Date
		February 20, 2012

Consultant

Project  
**Oak and 46th Ave**  
 6100 Block Oak St.  
 Vancouver BC  
 For  
 Listraor Group of Companies

Sheet Title  
**PARKING PLAN**

Drawn By: GL  
 Checked: GB  
 Project Number: 1157  
 Scale: 1/16" = 1'-0"  
 Revision: ---  
 Sheet Number: ---



**A2.01**