


1 SITE CROSS SECTION  
A4.00 SCALE: 1/8"=1'-0"

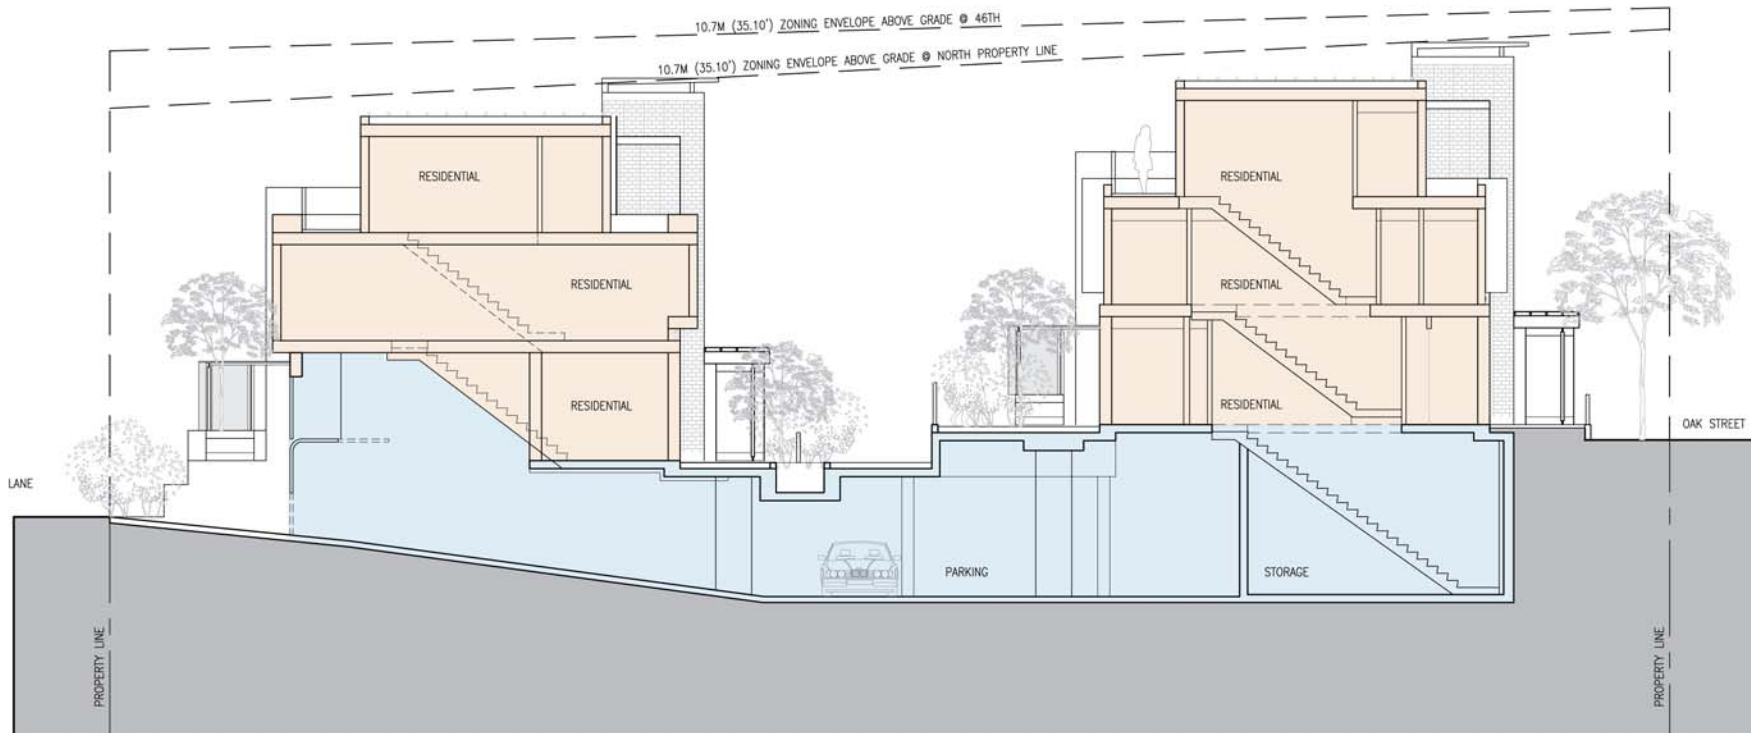

2 SITE CROSS SECTION  
A4.00 SCALE: 1/8"=1'-0"

Revision No.	Description	Date

Issue	Issue Date
Rezoning Application	February 20, 2012

Consultant

Project  
**Oak and 46th Ave**  
6100 Block Oak St.  
Vancouver BC  
For  
Listraor Group of Companies

Sheet Title  
**SITE CROSS SECTION**

Drawn By: GL Checked: GB  
Project Number: 1157 Scale:      

Revision:      Sheet Number:      

**A4.00**

Revision No.	Description	Date

Issue	Issue Date
Rezoning Application	February 20, 2012

Consultant

Project  
**Oak and 46th Ave**  
6100 Block Oak St.  
Vancouver BC  
For  
Listraor Group of Companies

Sheet Title  
**LONG SECTION**

Drawn By: GL      Checked: GB  
Project Number: 1157      Scale:

Revision:      Sheet Number

**A4.01**



1 Long Section  
A4.01 SCALE: 1/16"=1'-0"