


REVISIONS		
NO.	DATE	DESCRIPTION
01	MAR 17, 2015	REZONING APPLICATION

CAMBIE / 51st
(6729-6769 Cambie)

REZONING APPLICATION

LEVEL 1

DATE	3/16/2015 11:50:32 AM
DRAWN BY	JS
CHECKED BY	AB
SCALE	1/8" = 1'-0"
JOB NUMBER	1356

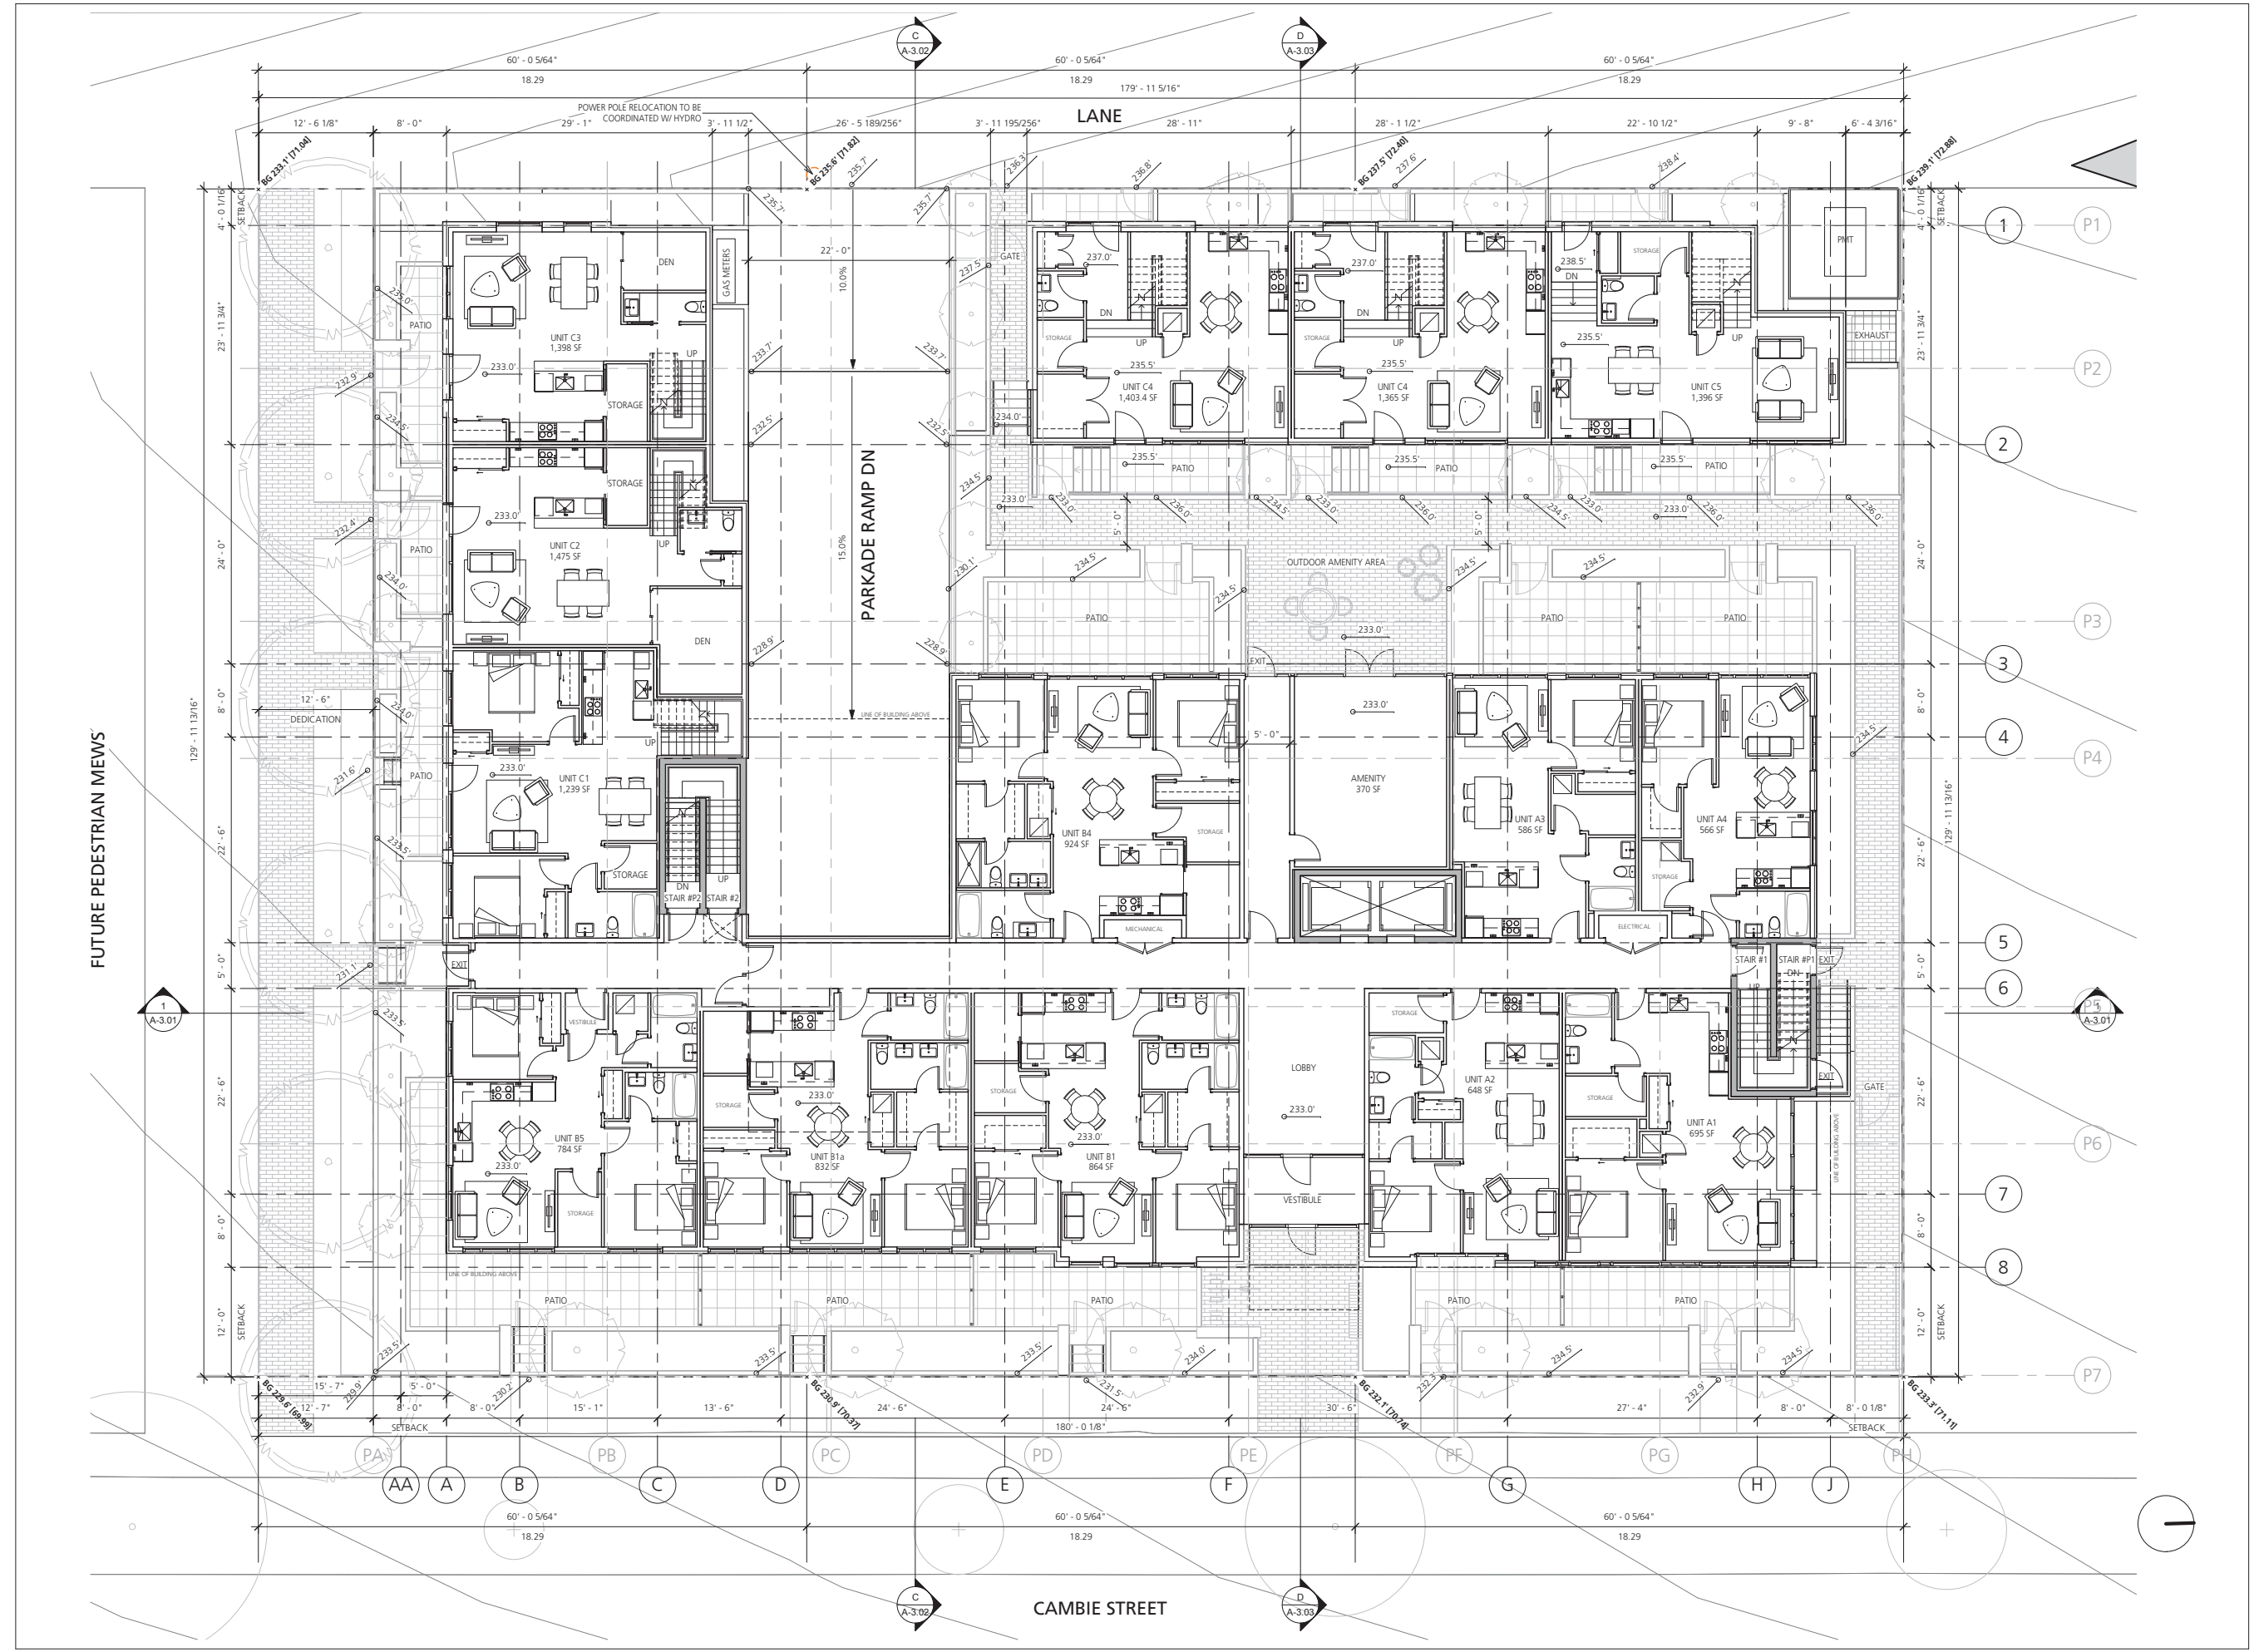

FUTURE PEDESTRIAN MEWS

CAMBIE STREET

LANE

NOTES

REVISIONS

NO.	DATE	DESCRIPTION
01	MAR 17, 2015	REZONING APPLICATION

CAMBIE / 51st
(6729-6769 Cambie)

REZONING APPLICATION

LEVEL 2

DATE	3/16/2015 11:50:34 AM
DRAWN BY	JS
CHECKED BY	AB
SCALE	1/8" = 1'-0"

JOB NUMBER 1356

A-1.03



NOTES

REVISIONS

NO.	DATE	DESCRIPTION
01	MAR 17, 2015	REZONING APPLICATION

CAMBIE / 51st
(6729-6769 Cambie)

REZONING APPLICATION

LEVEL 3

DATE	3/16/2015 11:50:35 AM
DRAWN BY	JS
CHECKED BY	AB
SCALE	1/8" = 1'-0"

JOB NUMBER 1356

A-1.04



NOTES

REVISIONS

NO.	DATE	DESCRIPTION
01	MAR 17, 2015	REZONING APPLICATION

CAMBIE / 51st
(6729-6769 Cambie)

REZONING APPLICATION

LEVEL 4

DATE	3/16/2015 11:50:37 AM
DRAWN BY	JS
CHECKED BY	AB
SCALE	1/8" = 1'-0"
JOB NUMBER	1356

A-1.05



NOTES

REVISIONS

NO.	DATE	DESCRIPTION
01	MAR 17, 2015	REZONING APPLICATION


CAMBIE / 51st
(6729-6769 Cambie)

REZONING APPLICATION

LEVEL 5

DATE	3/16/2015 11:50:38 AM
DRAWN BY	JS
CHECKED BY	AB
SCALE	1/8" = 1'-0"
JOB NUMBER	1356

A-1.06

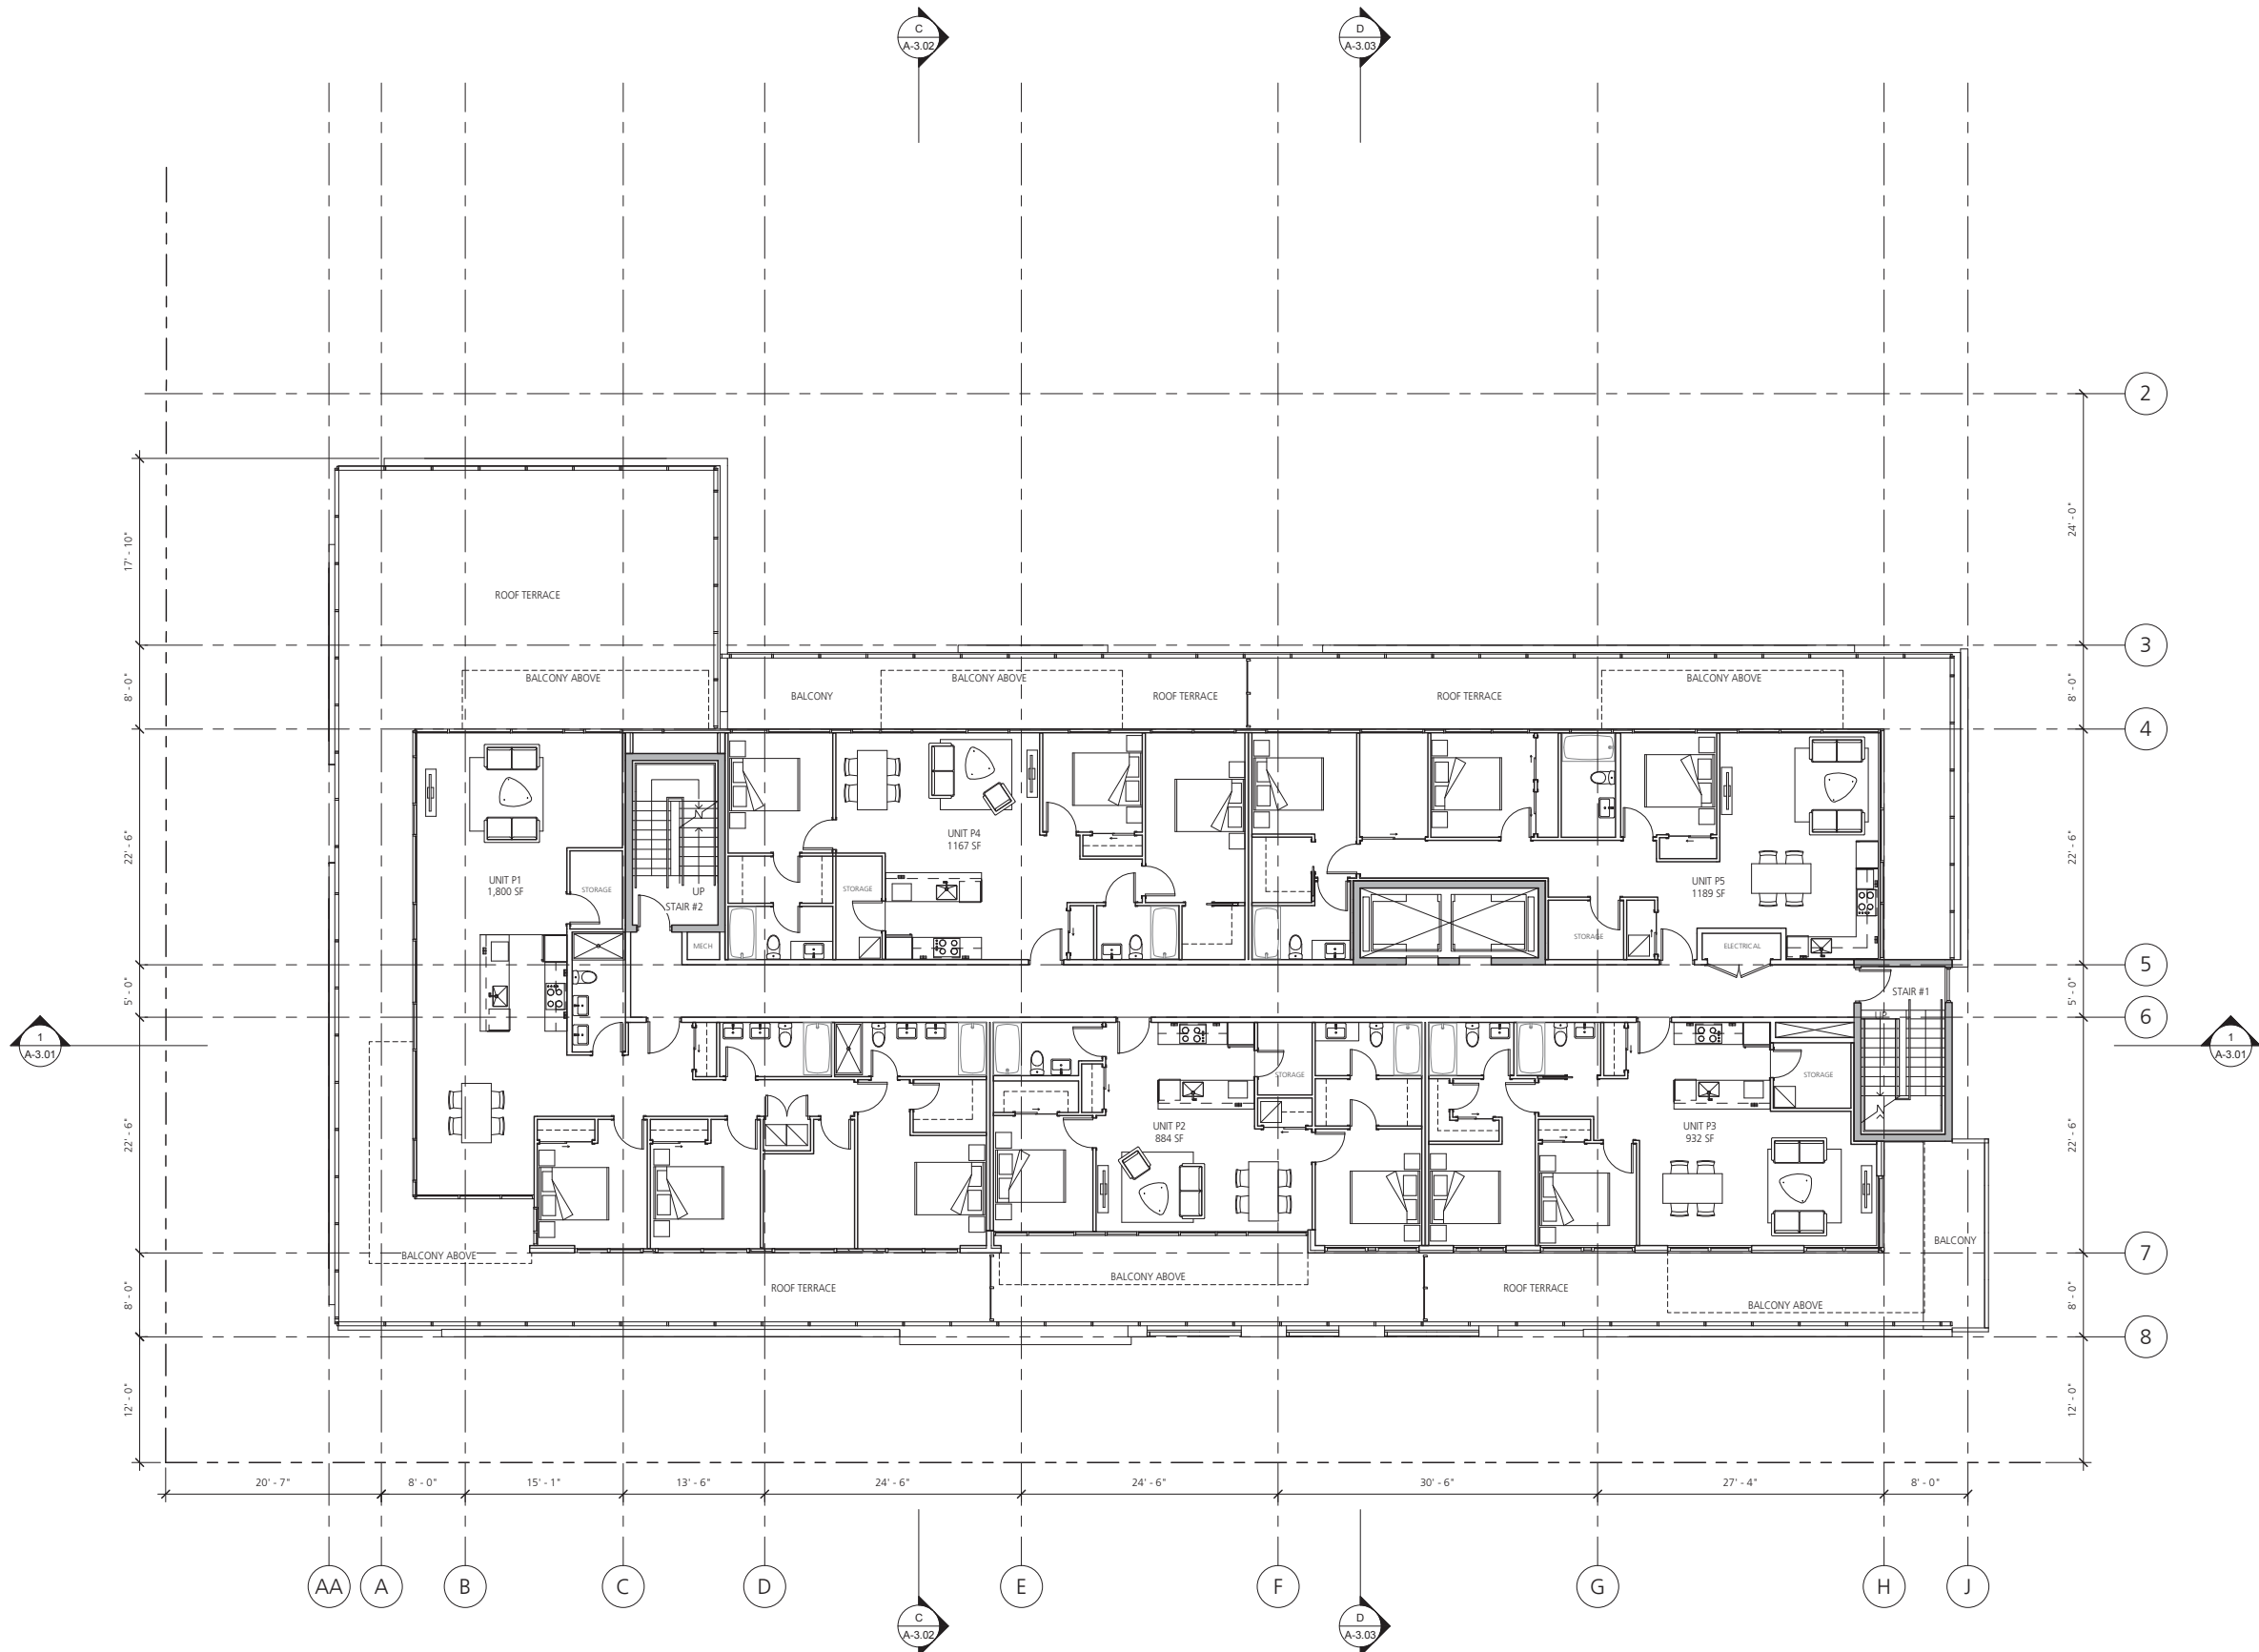

NOTES

REVISIONS

NO.	DATE	DESCRIPTION
01	MAR 17, 2015	REZONING APPLICATION


CAMBIE / 51st
(6729-6769 Cambie)

REZONING APPLICATION

LEVEL 6

DATE	3/16/2015 11:50:40 AM
DRAWN BY	JS
CHECKED BY	AB
SCALE	1/8" = 1'-0"
JOB NUMBER	1356

A-1.07

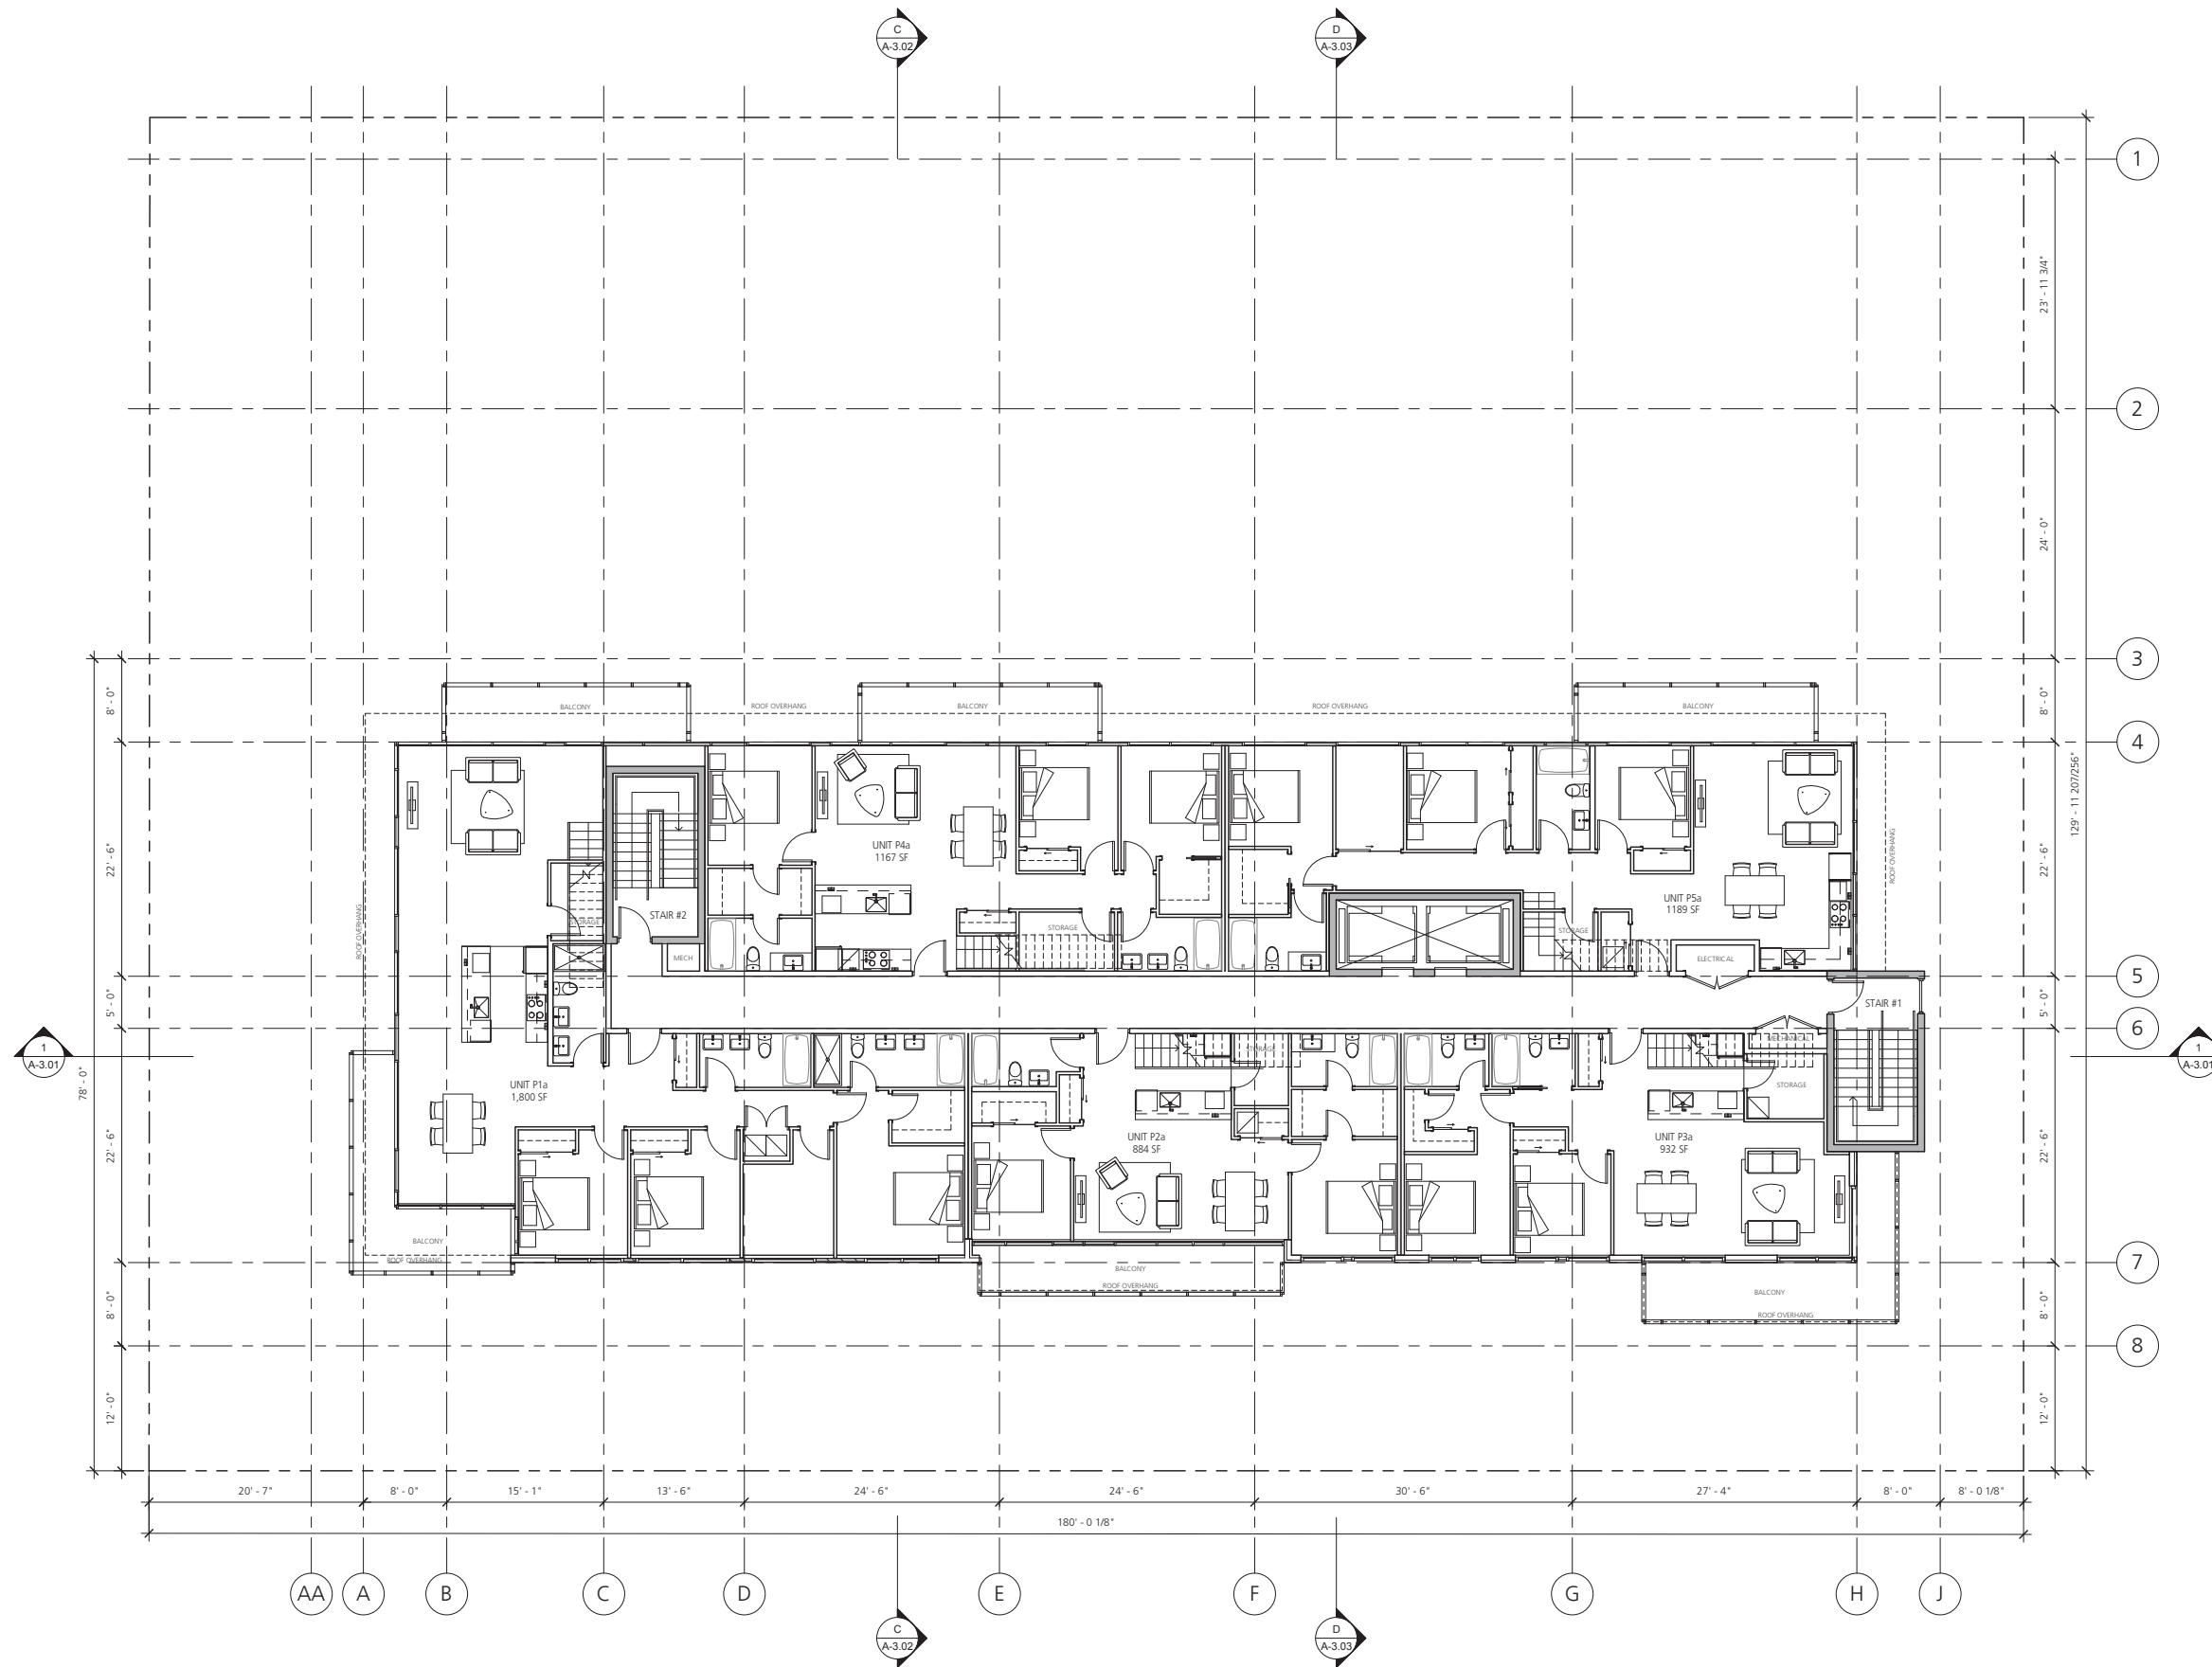

NOTES

REVISIONS

NO.	DATE	DESCRIPTION
01	MAR 17, 2015	REZONING APPLICATION

CAMBIE / 51st
(6729-6769 Cambie)

REZONING APPLICATION

ROOF

DATE	3/16/2015 11:50:42 AM
DRAWN BY	JS
CHECKED BY	AB
SCALE	1/8" = 1'-0"
JOB NUMBER	1356

A-1.08

