

NOTES

REVISIONS

NO.	DATE	DESCRIPTION
01	MAR 17, 2015	REZONING APPLICATION


CAMBIE / 51st  
(6729-6769 Cambie)

REZONING APPLICATION

SECTIONS


DATE	3/16/2015 11:51:47 AM
DRAWN BY	JS
CHECKED BY	AB
SCALE	1/8" = 1'-0"
JOB NUMBER	1356

A-3.01

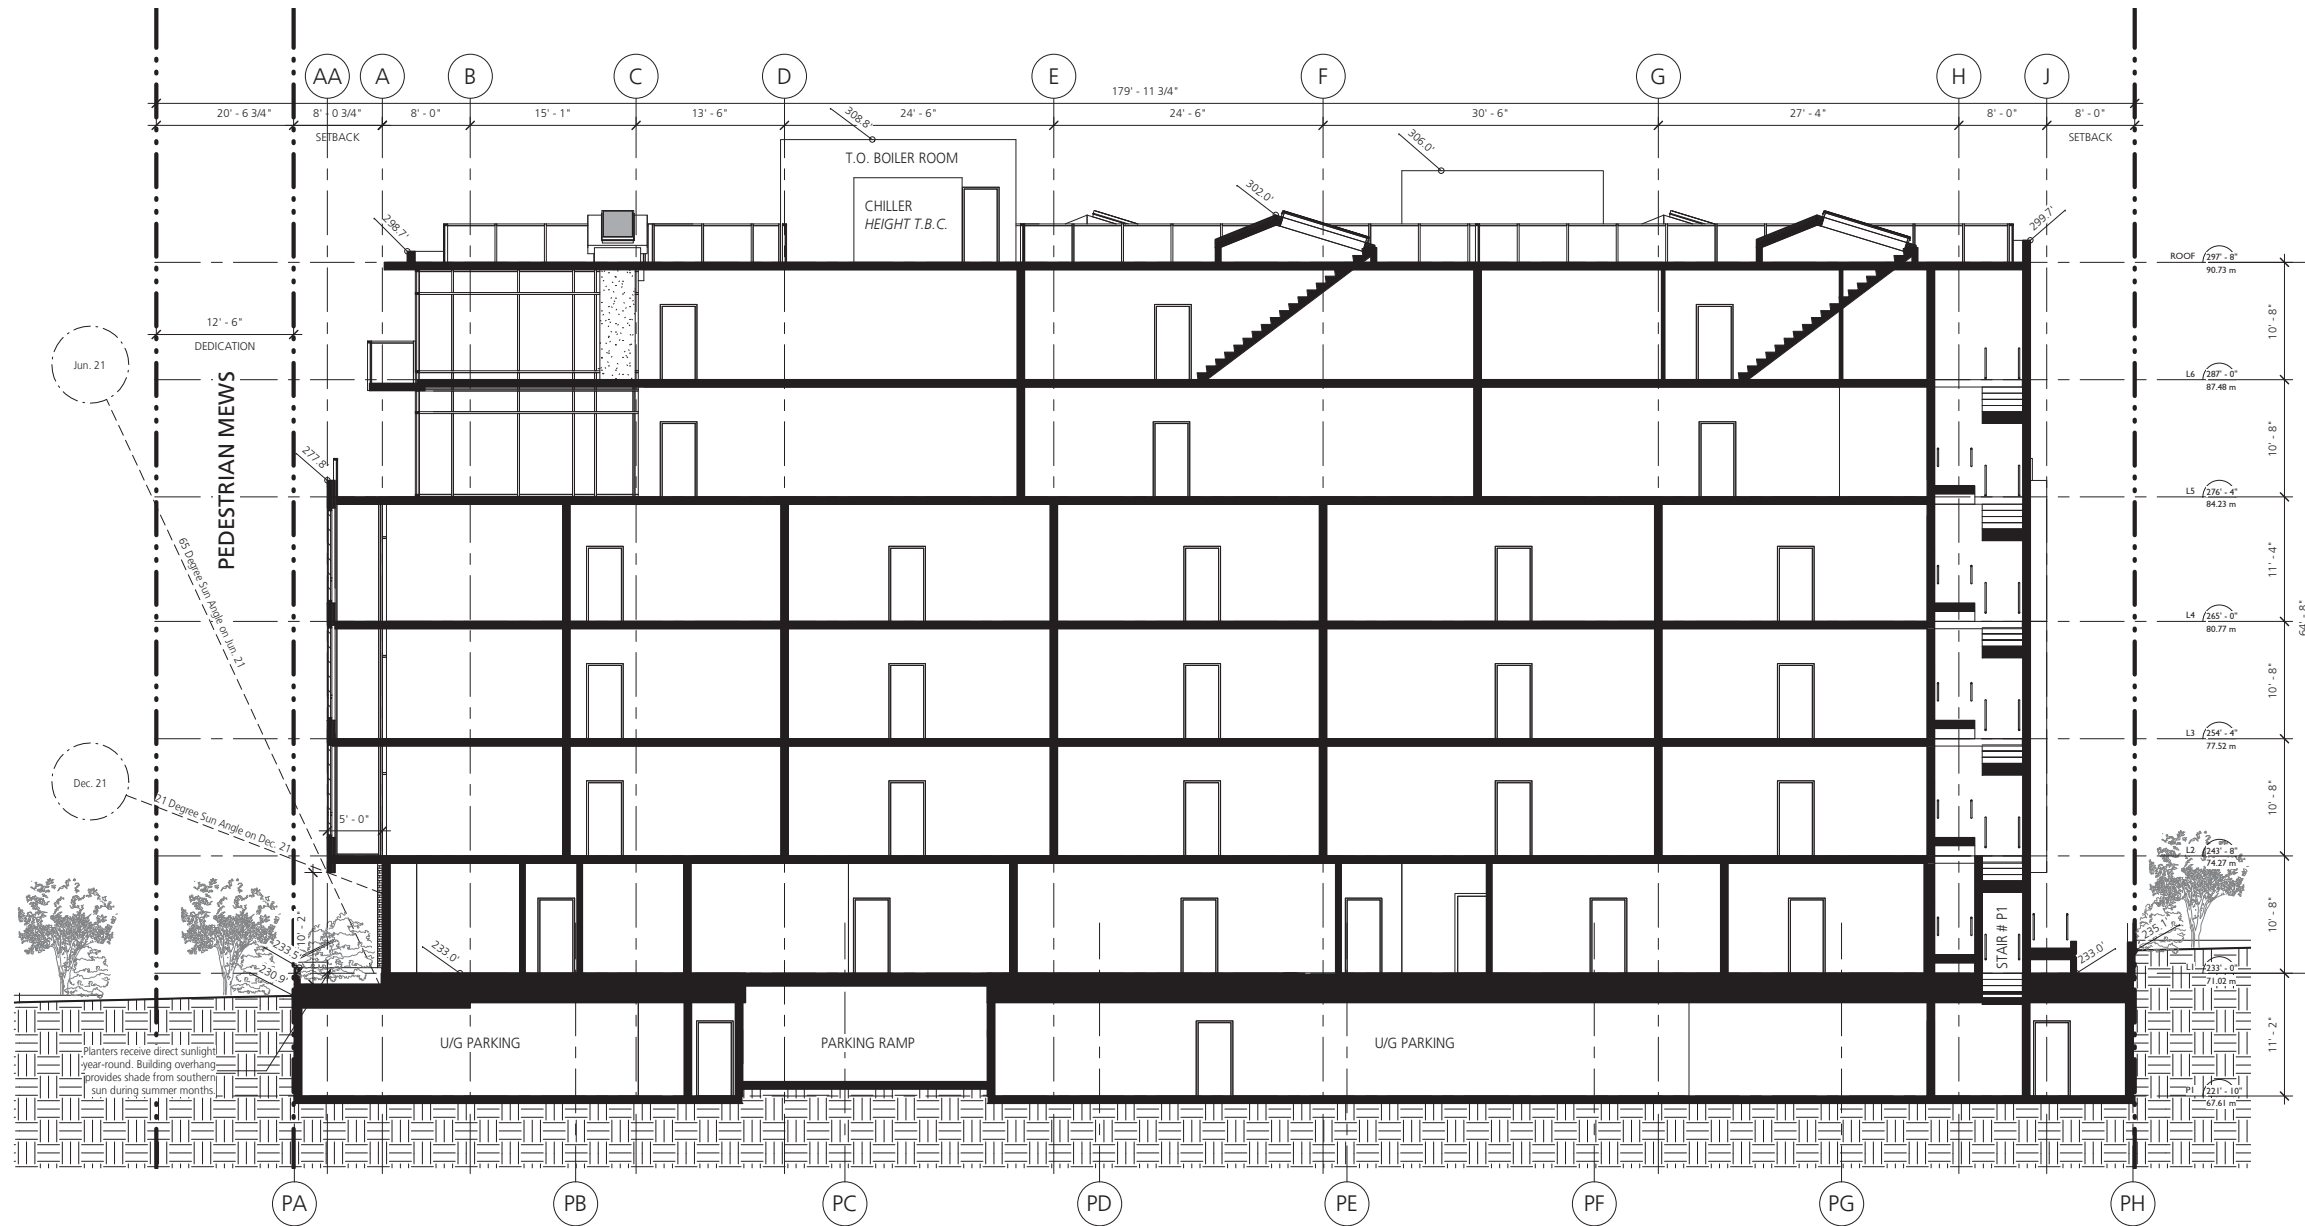

SECTION 2  
1/8" = 1'-0"

NOTES

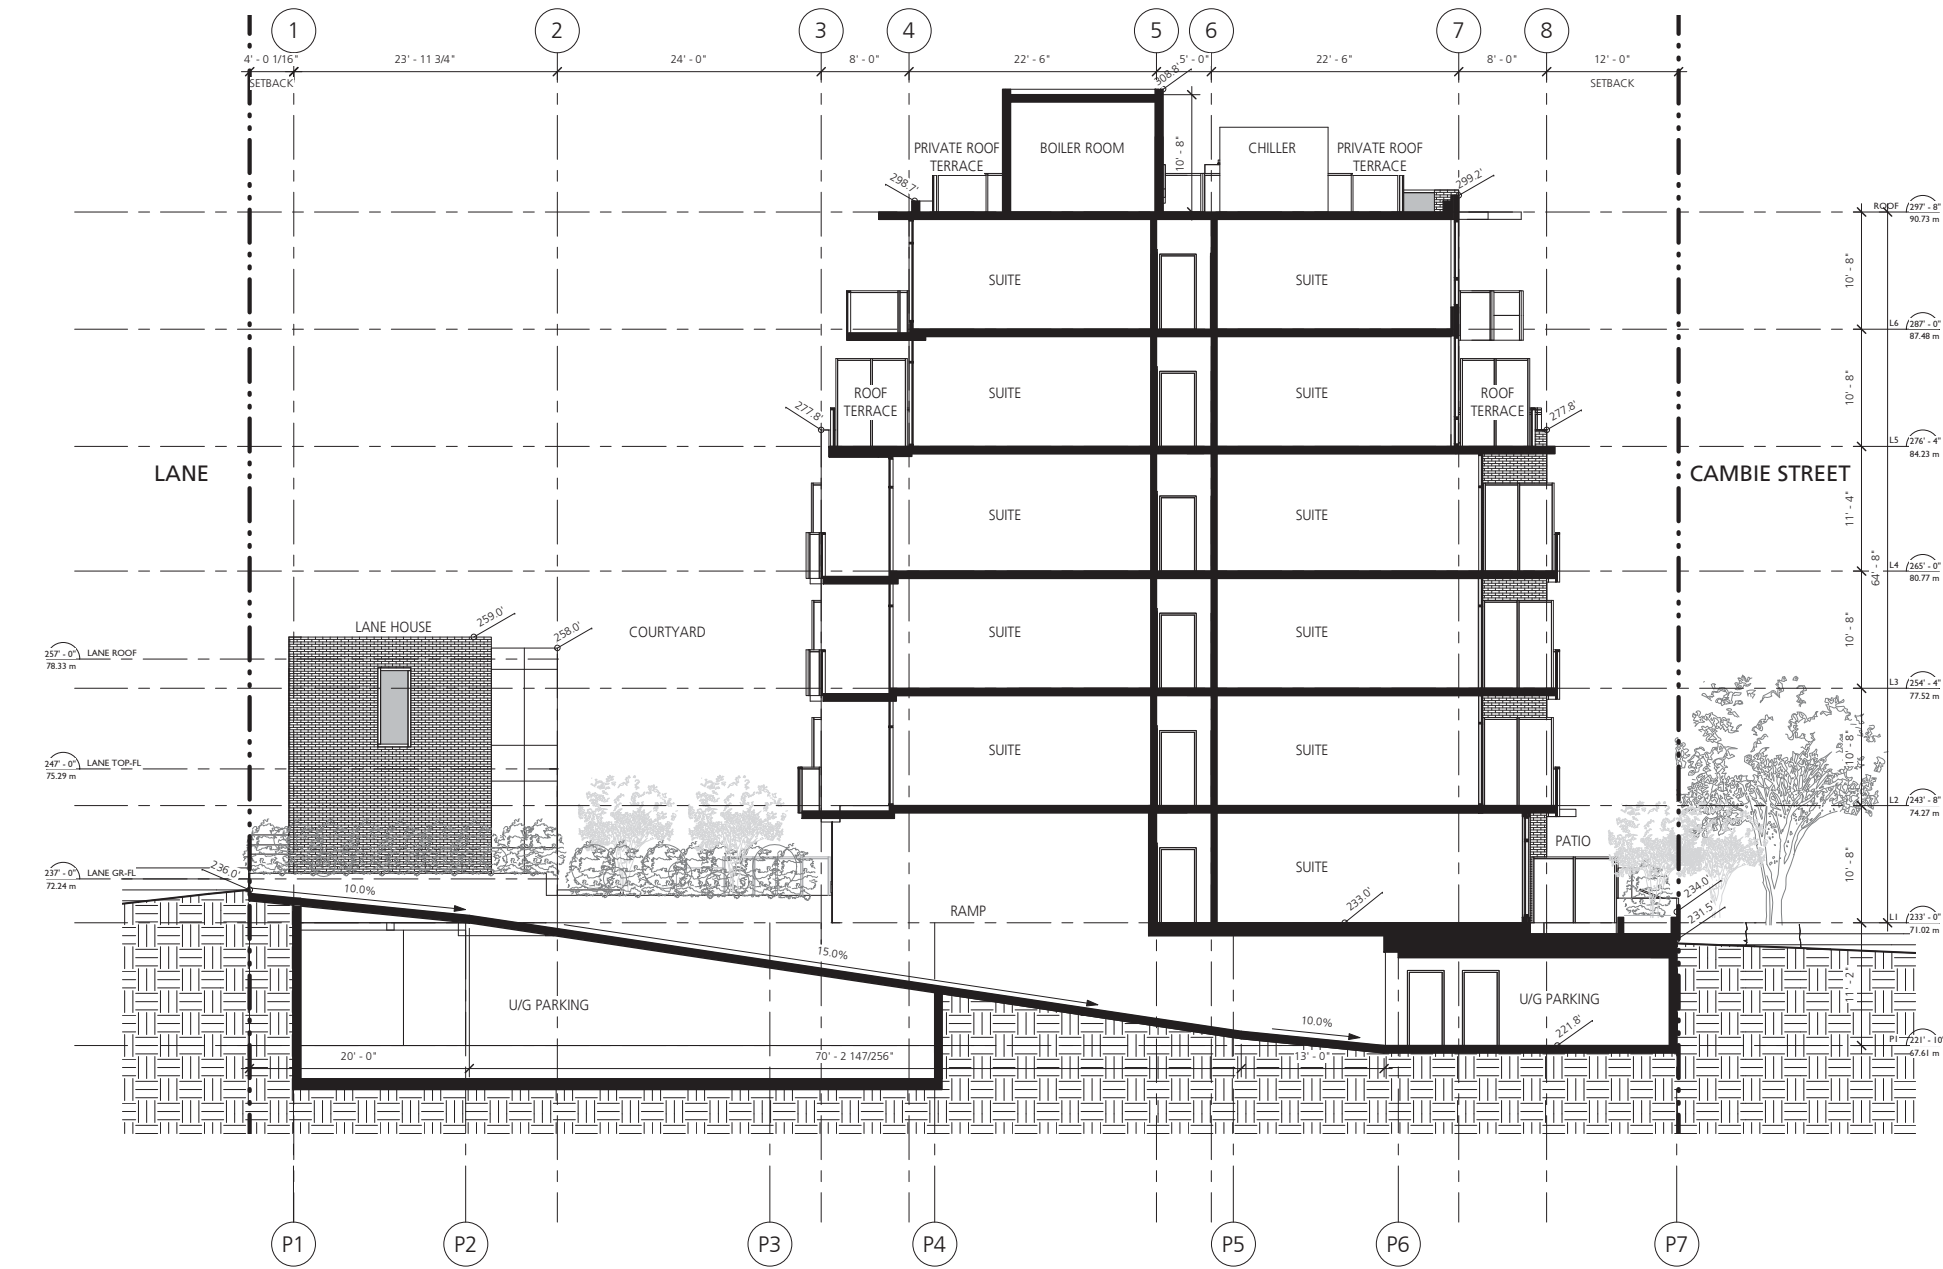

SECTION C  
1/8" = 1'-0"

REVISIONS		
NO.	DATE	DESCRIPTION
01	MAR 17, 2015	REZONING APPLICATION


CAMBIE / 51st  
(6729-6769 Cambie)

REZONING APPLICATION

SECTIONS

DATE	3/16/2015 11:51:49 AM
DRAWN BY	JS
CHECKED BY	AB
SCALE	1/8" = 1'-0"
JOB NUMBER	1356

NOTES

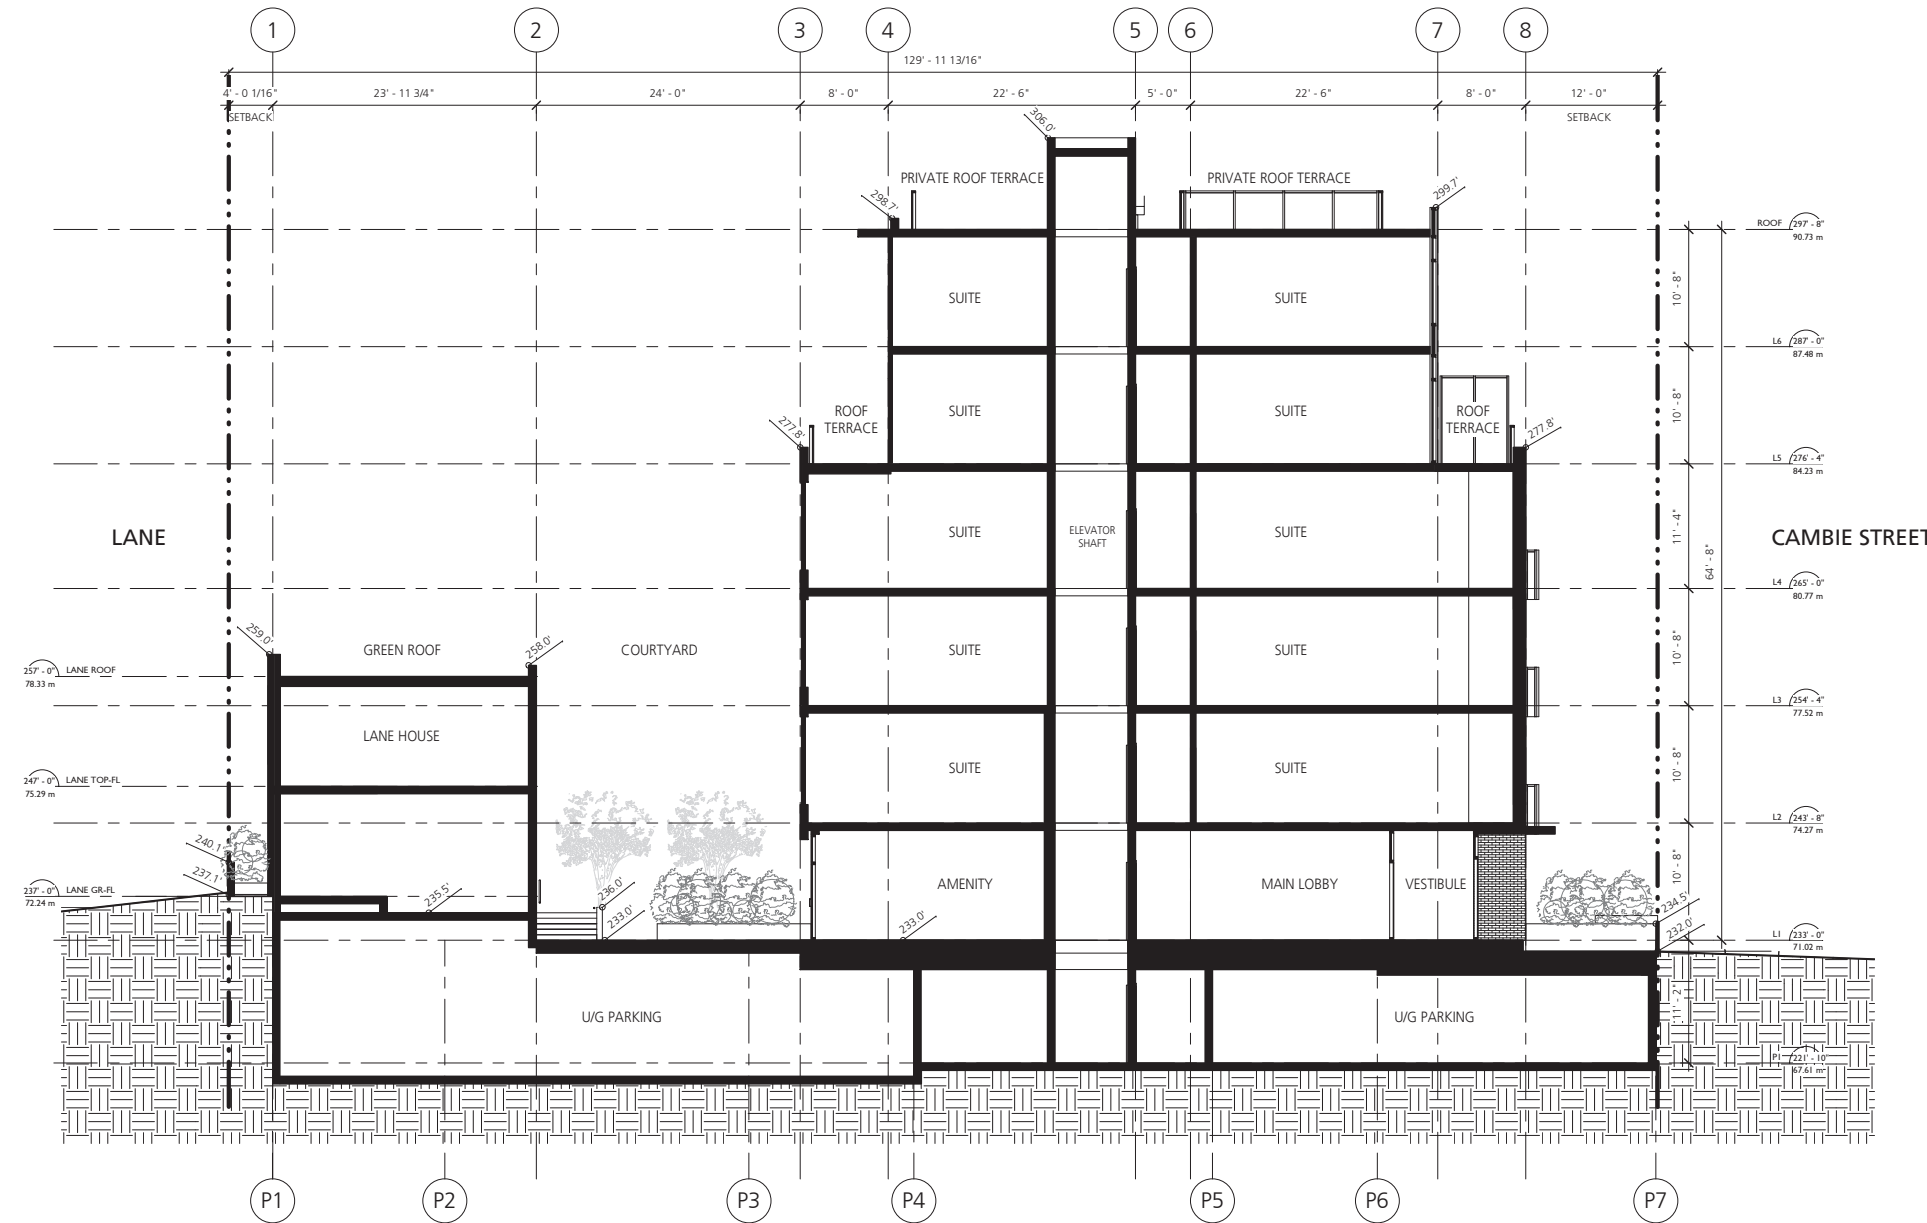

**D SECTION D**  
 1/8" = 1'-0"

REVISIONS

NO.	DATE	DESCRIPTION
01	MAR 17, 2015	REZONING APPLICATION

CAMBIE / 51st  
 (6729-6769 Cambie)

REZONING APPLICATION

SECTIONS

DATE	3/16/2015 11:51:50 AM
DRAWN BY	JS
CHECKED BY	AB
SCALE	1/8" = 1'-0"
JOB NUMBER	1356