


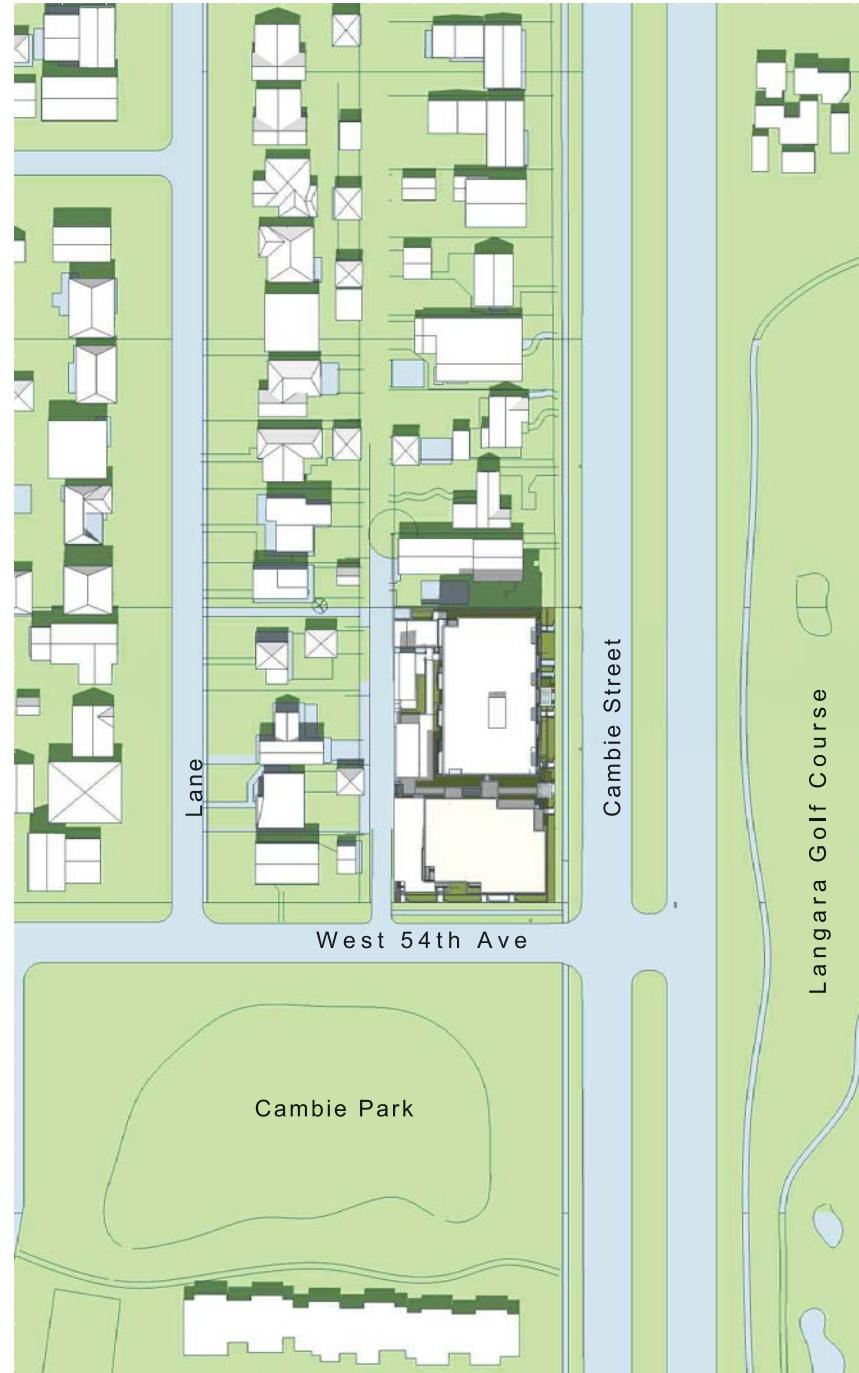

September / March 21 - 10am



September / March 21 - Noon



September / March 21 - 2pm

RE-ISSUED FOR REZONING 2015-03-02



DRAWING ISSUED FOR:	DATE ISSUED:	BY:	NO.:	REVISION (post tender/construction issue):	DATE REVISED BY:
ISSUED FOR REZONING	2014.11.25	BW			
RE-ISSUED FOR REZONING	2015.03.02	SNH			

CLIENT:
Mosaic Homes
500-2609 Granville Street
Vancouver, BC
V6H 3H3
MOSAIC

CONSULTANT:

PROJECT TITLE:
54th & Cambie

DRAWING TITLE:
Shadow Studies



DRAWN BY: -
JOB NUMBER: 1415
DATE: -
SCALE: -
FILE NAME: -

1 Shadow Study
SCALE: NTS

A5.01