
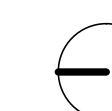


NOTES

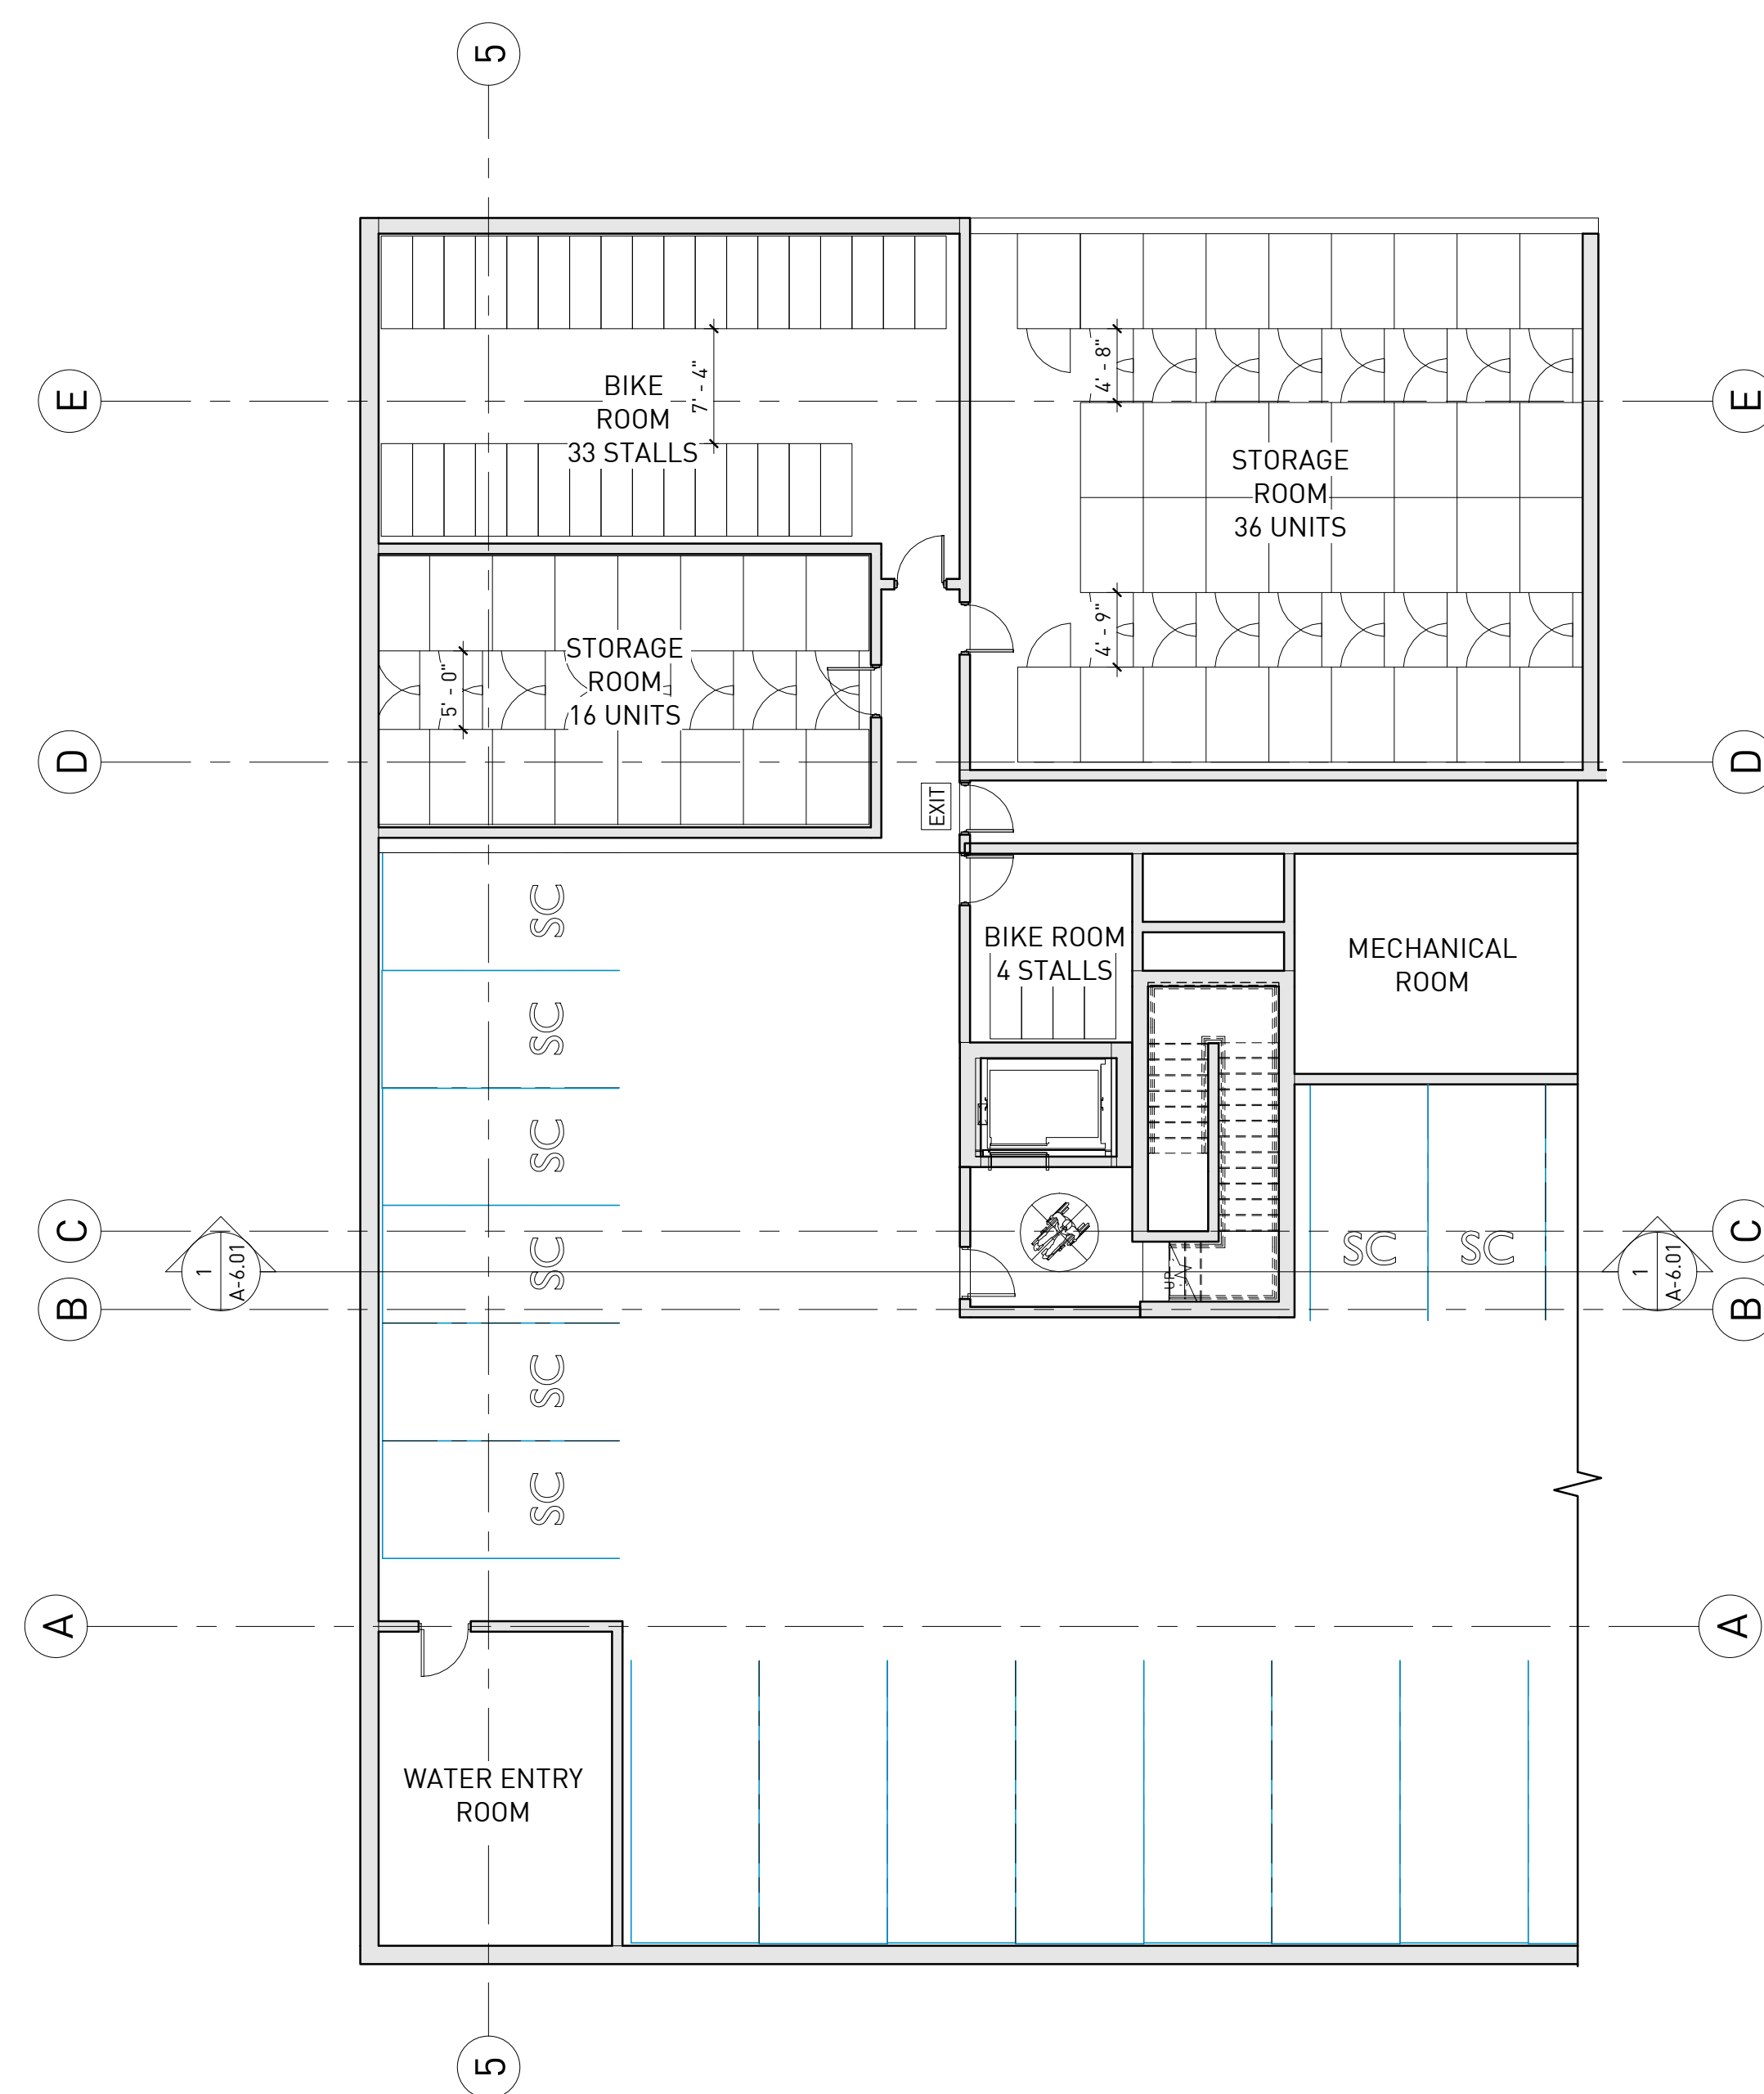

REVISIONS

NO.	DATE	DESCRIPTION
1	DEC 21, 2016	REZONING ENQUIRY
3	DEC 03, 2017	REZONING APPLICATION
4	OCT 03, 2018	REZONING RESUBMISSION


708-796 RENFREW
 STREET
 REZONING APPLICATION
 RESUBMISSION

LEVEL P2

DATE	10/2/2018 4:02:00 PM
DRAWN BY	Author
CHECKED BY	Checker
SCALE	1" = 10'-0"
JOB NUMBER	16021

A-2.00

NOTES

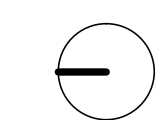

REVISIONS

NO.	DATE	DESCRIPTION
1	DEC 21, 2016	REZONING ENQUIRY
3	DEC 03, 2017	REZONING APPLICATION
4	OCT 03, 2018	REZONING RESUBMISSION

708-796 RENFREW STREET
 REZONING APPLICATION
 RESUBMISSION

LEVEL P1

DATE	10/2/2018 4:02:02 PM
DRAWN BY	MK
CHECKED BY	DE
SCALE	1" = 10'-0"
JOB NUMBER	16021

A-2.01

