


3 EXTERIOR STAIR ST8 PLAN SUBLEVEL 3
 A20 1:48

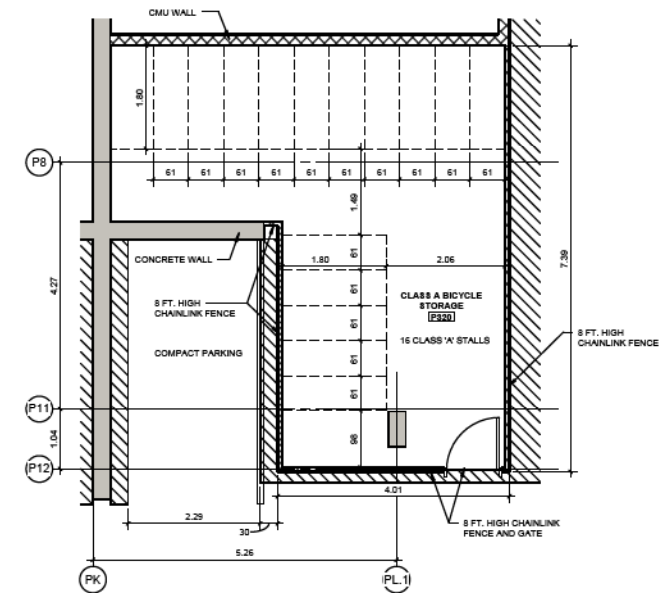

2 ENLARGED BICYCLE PARKING STALL PLAN
 A20 1:48

TYPICAL PARKING AND BIKE STALLS


TYP. COMPACT CAR STALL: 2.29 x 4.80
 TYP. REGULAR CAR STALL: 2.49 x 5.69
 TYP. DISABILITY CAR STALL: 2.49 x 5.69
 TYP. CLASS A BIKE STALL: 1.52 x 1.80

PARKING COUNTS		BIKE STALLS / LOADING	
SUBLEVEL 3			
REGULAR	28	16 CLASS A BIKE STALLS	
COMPACT	11	2 CLASS A LOADING BAYS	
DIS. ACCESSIBLE	2		
TOTAL	41		
SUBLEVEL 2			
REGULAR	22		
COMPACT	13		
DIS. ACCESSIBLE	2		
TOTAL	37		
LEVEL 1 (SURFACE PARKING)			
REGULAR	3		
DIS. ACCESSIBLE	1		
TOTAL	4		

OVERALL PARKING SPACES = 82

NOTE: 18 OF THE 82 SPACES ARE DESIGNATED AS ELECTRIC VEHICLE CHARGING STALLS. (9 PER PARKING LEVEL)

4 OF THE 82 SPACES ARE DESIGNATED AS CO-OP VEHICLE STALLS (2 PER PARKING LEVEL)

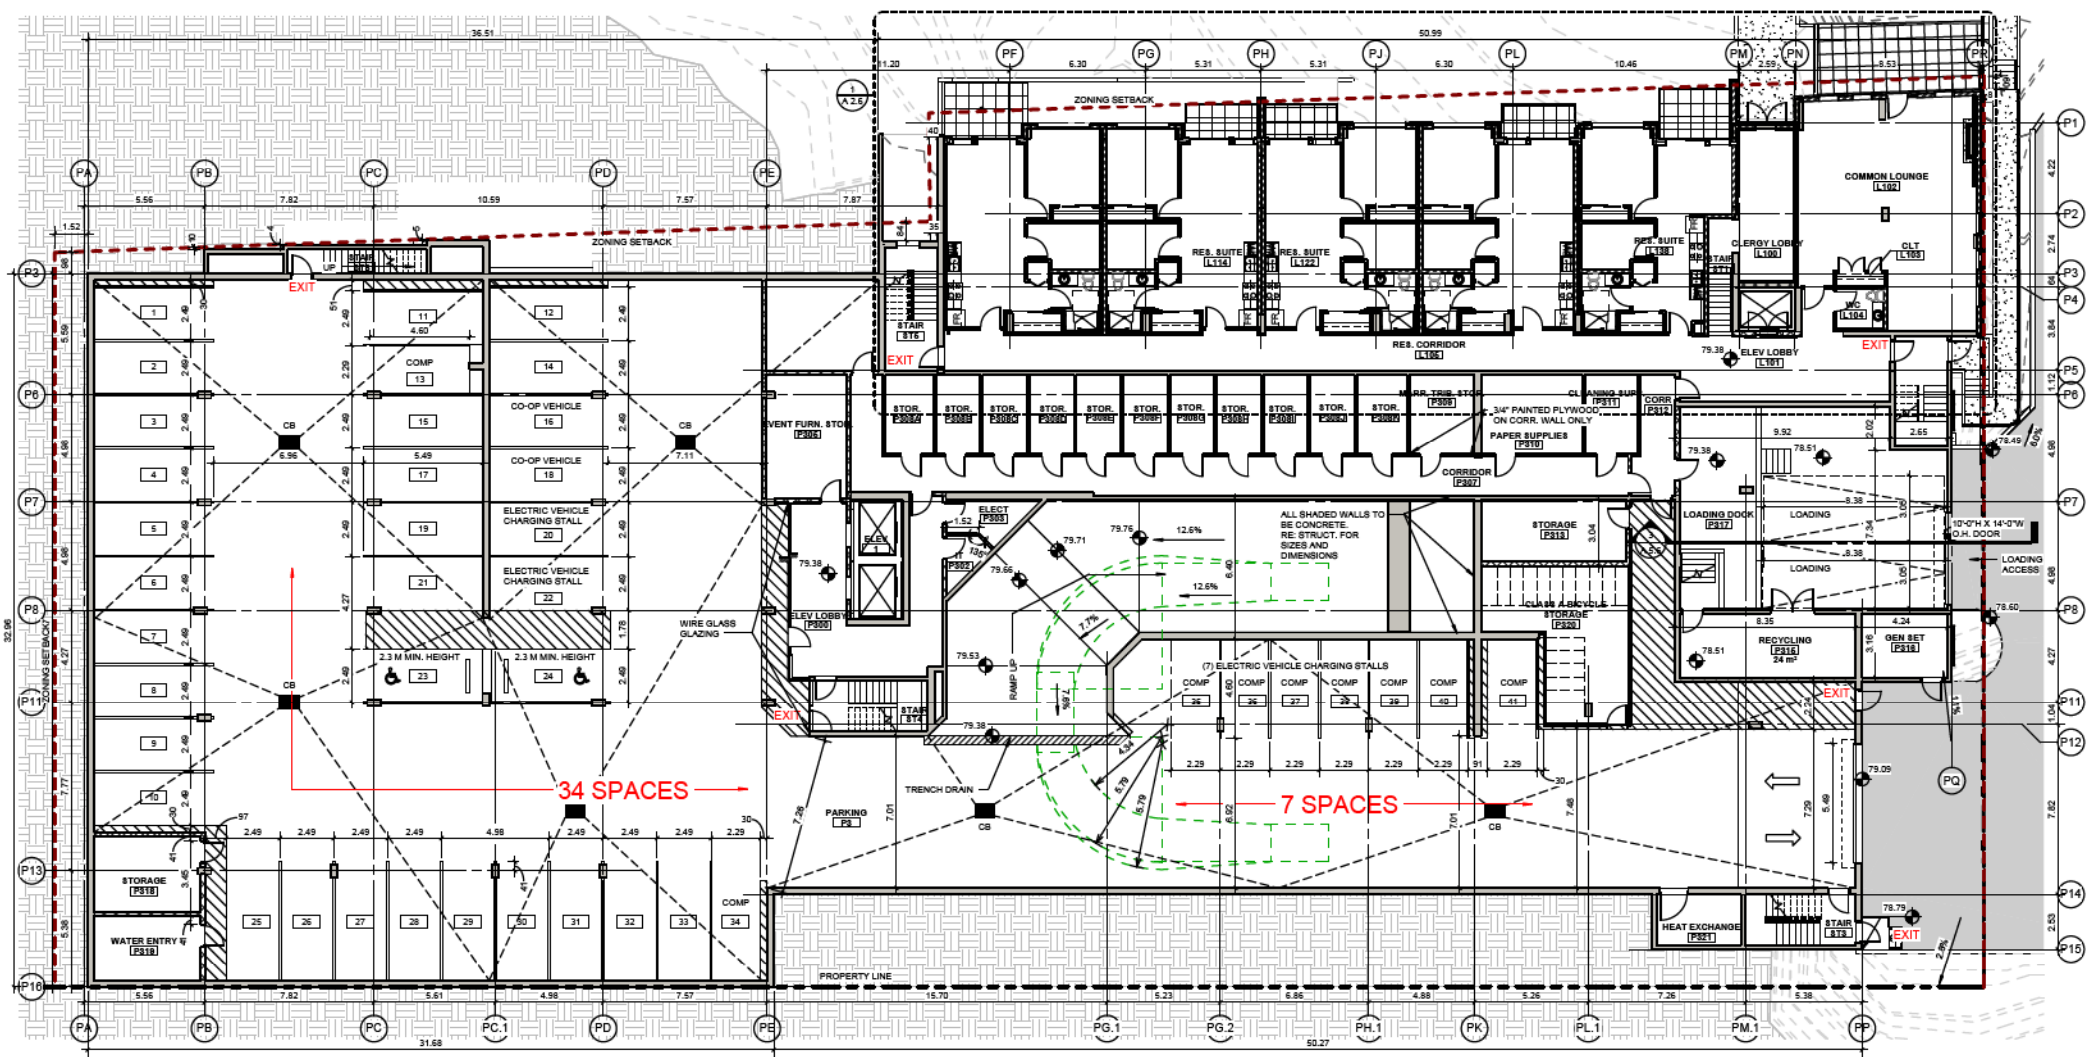

1 SUB LEVEL 3 FLOOR PLAN
 A25 1:125

Catholic Charities
JOHN PAUL II PASTORAL CENTRE
 749 W 33rd St. Vancouver, B.C.



This drawing is an instrument of service and shall remain the property of John Clark Architect, Inc. (JCA). This drawing and the contents hereof are confidential and shall remain the property of JCA. No part of this drawing may be reproduced or transmitted in any form or by any means, electronic or mechanical, including photocopying, recording, or by any information storage and retrieval system, without the prior written permission of JCA.

Project Number: 09-749
 Issued For: RE-ZONING/DP APP.
 Date: 09/14/12


Revision: _____ Date: _____

PARKING SUB LEVEL 3 FLOOR PLAN

A
 2.0

NOTE: THESE DOCUMENTS ARE A PRELIMINARY SET TOWARDS FINAL CONSTRUCTION DOCUMENTS. BY THEIR NATURE, THEY ARE INCOMPLETE. THEY ARE NOT SUITABLE FOR BIDDING OR CONSTRUCTION. ANY ATTEMPT TO ESTABLISH CONSTRUCTION COSTS FROM THESE DOCUMENTS MUST BE DONE WITH EXTREME CAUTION. COST ALLOWANCES MUST BE PROVIDED FOR DESIGN ELEMENTS AND MATERIALS NOT YET SHOWN ON THESE DOCUMENTS.

DRAWINGS NOT VALID WITHOUT LICENSED PROFESSIONAL SEAL

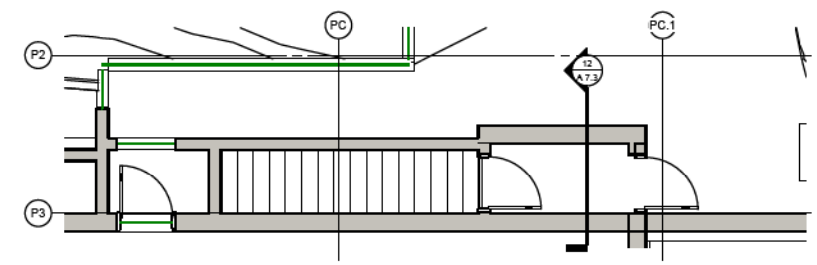


3 EXTERIOR STAIR ST8 PLAN SUBLEVEL 2
 A2.1 1:48

TYPICAL PARKING AND BIKE STALLS

TYP. COMPACT CAR STALL TYP. REGULAR CAR STALL TYP. DISABILITY CAR STALL TYP. CLASS A BIKE STALL

PARKING COUNTS		BIKE STALLS / LOADING	
SUBLEVEL 3			
REGULAR	28	16 CLASS A BIKE STALLS	
COMPACT	11	2 CLASS A LOADING BAYS	
HIC ACCESSIBLE	2		
TOTAL	41		
SUBLEVEL 2			
REGULAR	22		
COMPACT	13		
HIC ACCESSIBLE	2		
TOTAL	37		
LEVEL 1 (SURFACE PARKING)			
REGULAR	3		
HIC ACCESSIBLE	1		
TOTAL	4		
OVERALL PARKING SPACES = 82			
NOTE: 18 OF THE 82 SPACES ARE DESIGNATED AS ELECTRIC VEHICLE CHARGING STALLS. (8 PER PARKING LEVEL)			
4 OF THE 82 SPACES ARE DESIGNATED AS CO-OP VEHICLE STALLS (2 PER PARKING LEVEL)			

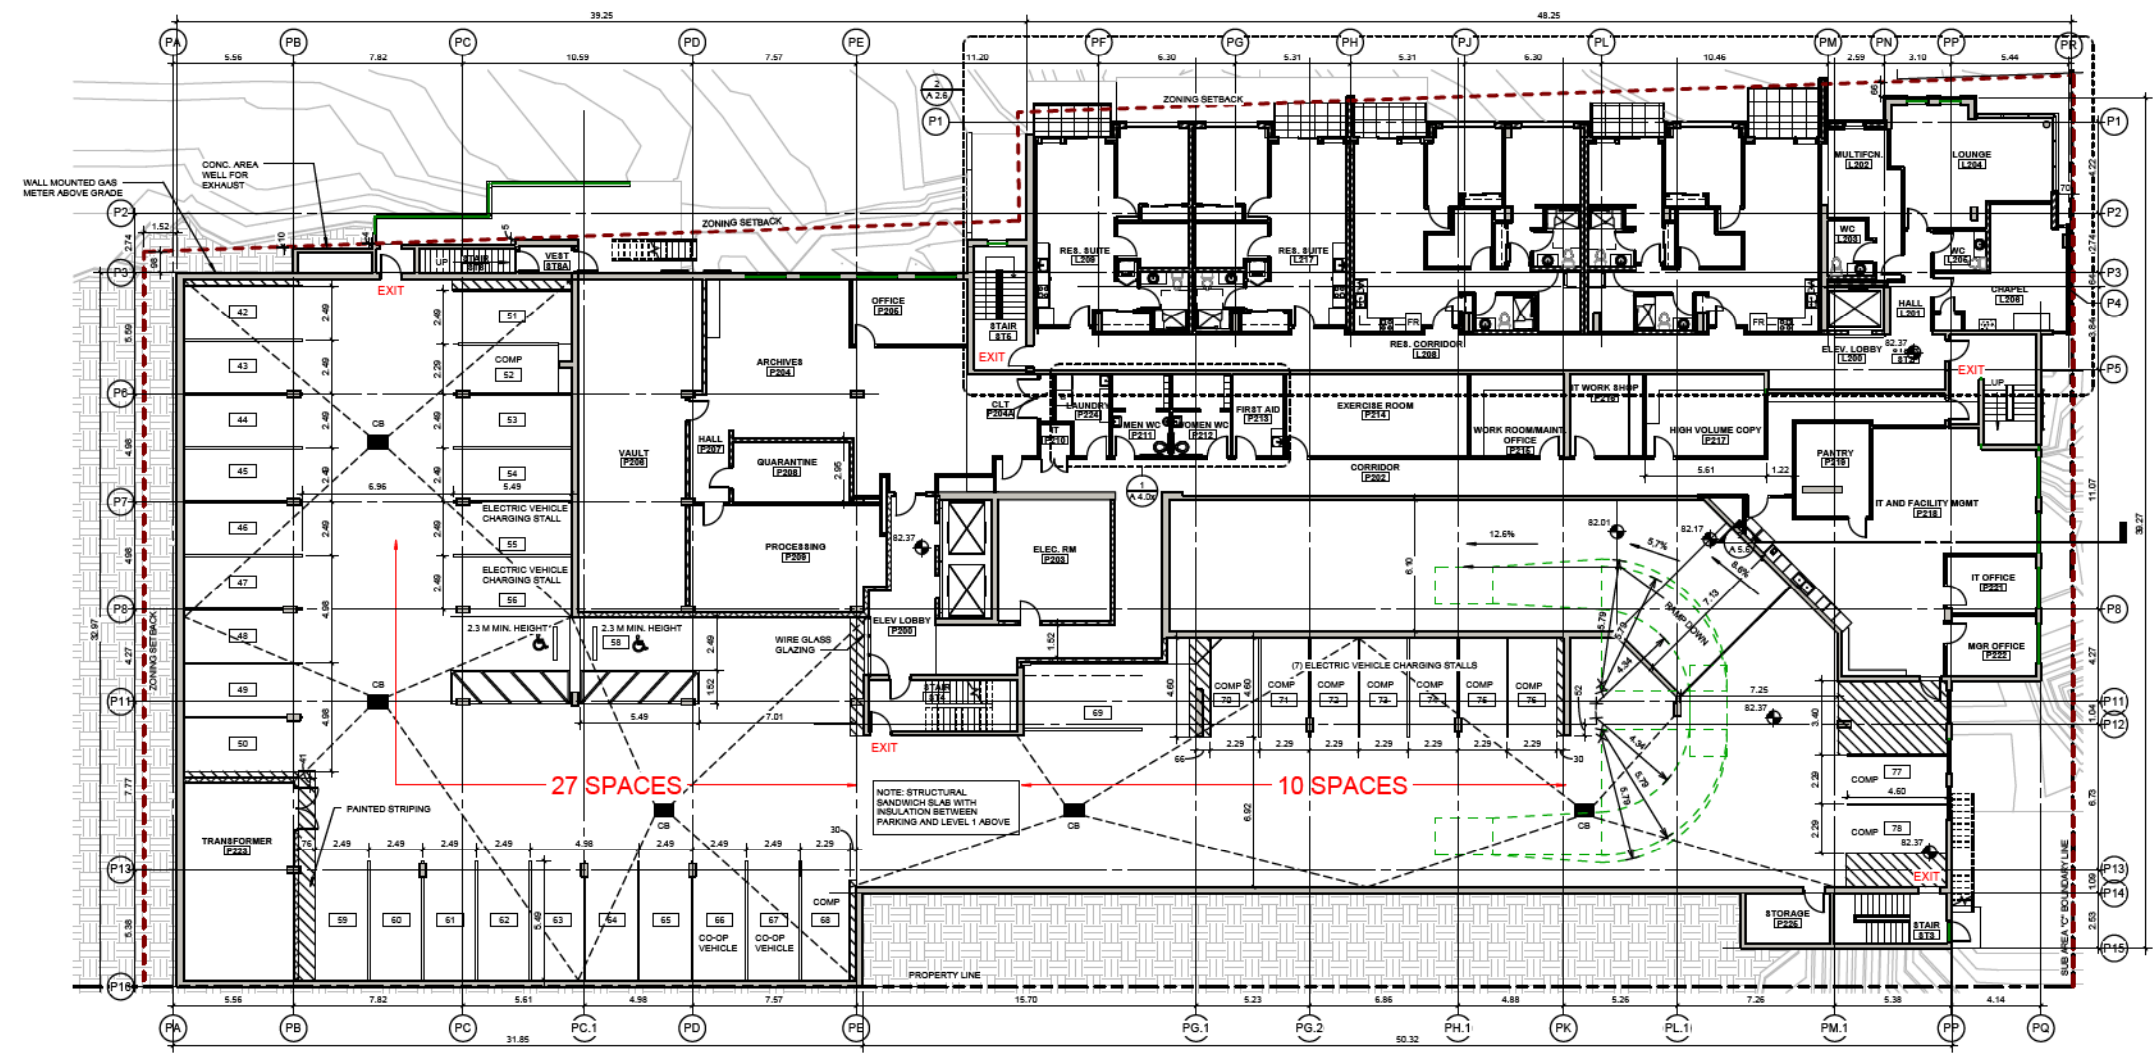

1 SUB LEVEL 2 FLOOR PLAN
 A2.1 1:128

Catholic Charities
JOHN PAUL II PASTORAL CENTRE
 749 W 33rd St. Vancouver, B.C.



This drawing is an instrument of service and shall remain the property of John Clark Architect Inc. (JCA). This drawing and the contents hereof are confidential and shall not be disclosed or reproduced in any form without the written approval of JCA. © Copyright 2012 JCA Inc.

Project Number: 09-749
 Issued For: RE-ZONING/DP APP.
 Date: 09/14/12
 Revision: _____ Date: _____

PARKING SUB LEVEL 2 FLOOR PLAN

A
 2.1