


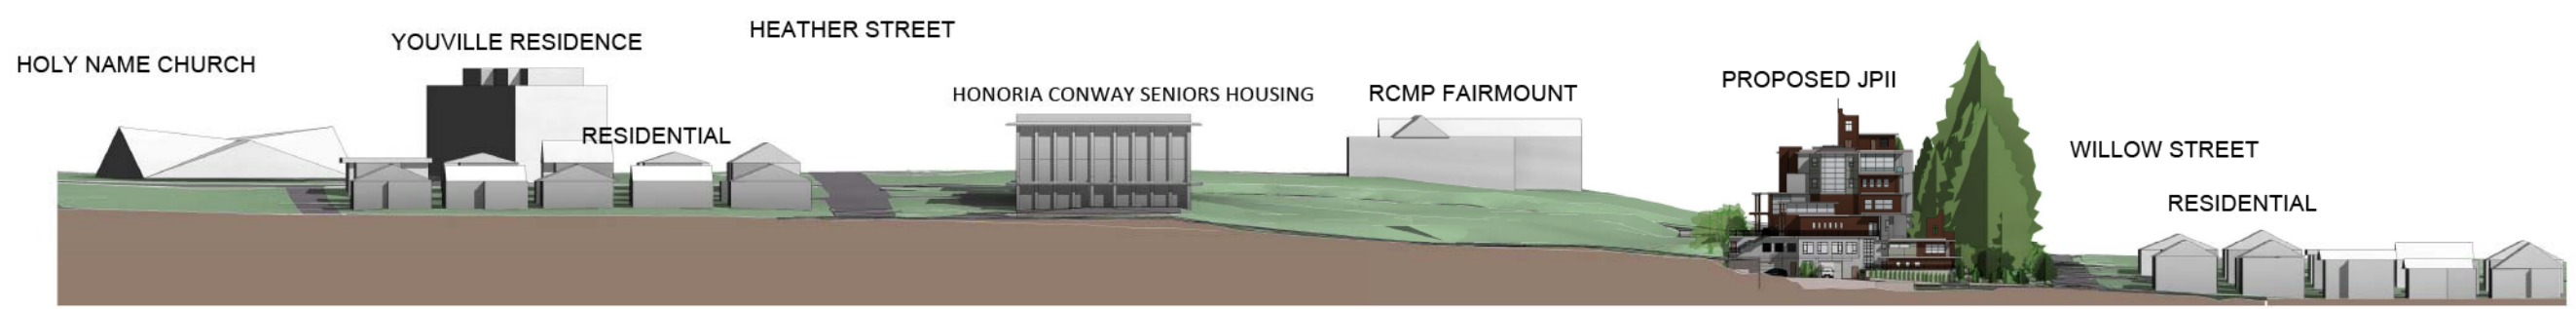

1 WEST ELEVATION  
 A5.1 1:50



2 NORTH ELEVATION  
 A5.1 1:50

JOHN PAUL II PASTORAL CENTRE  
 749 W 33rd St. Vancouver, B.C.



This drawing is an instrument of service and shall remain the property of John Clark Architect Inc. (JCA). This drawing and the contents and design contained herein shall not be used, reproduced, copied, or otherwise disseminated without the written approval of John Clark Architect Inc. (JCA).

Approval or distribution of this drawing is a condition of the design fee. In connection with the approval of this drawing, the architect's professional liability insurance shall be in effect.

Author	JCA
Checker	JCA
Designer	JCA
Project Manager	JCA
Date	09/14/12

WEST, NORTH CONTEXT

A  
 5.1<sup>B</sup>