




CAMBIE CORRIDOR GUIDELINE MASSING - SECTIONAL SHADOWING

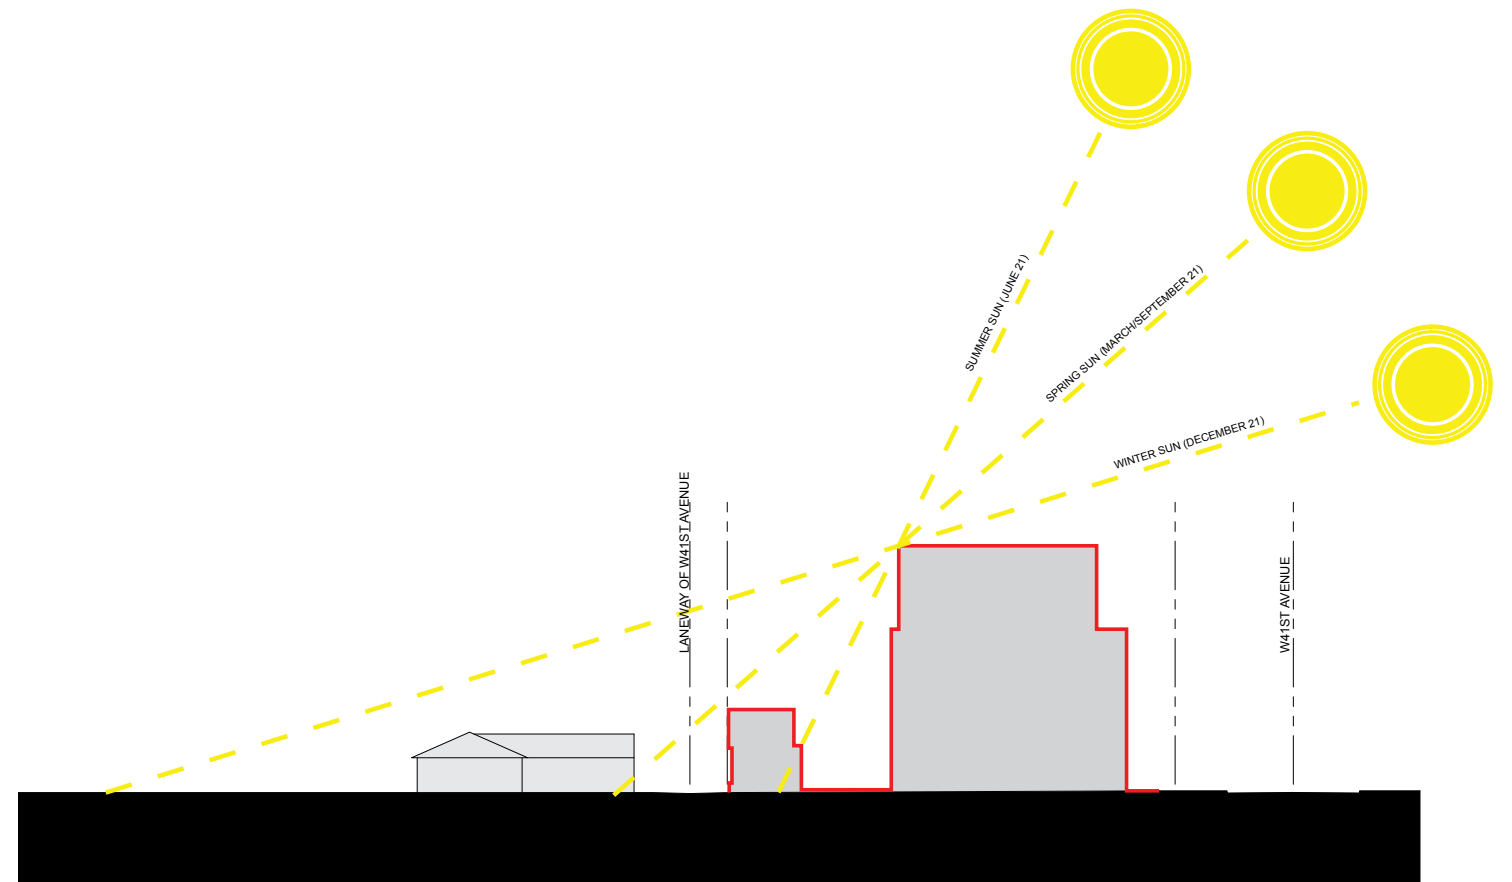


PROPOSED PROJECT - SECTIONAL SHADOWING

## 5.5 BUILDING FORM SHADOWING COMPARISON

Preliminary study models indicate that shadowing through the outdoor season will not significantly impact the outdoor spaces of the single family sites immediately to the north of the site. The modelling of the main building block is such that the upper stories step back on the north façade to further minimize shadowing.

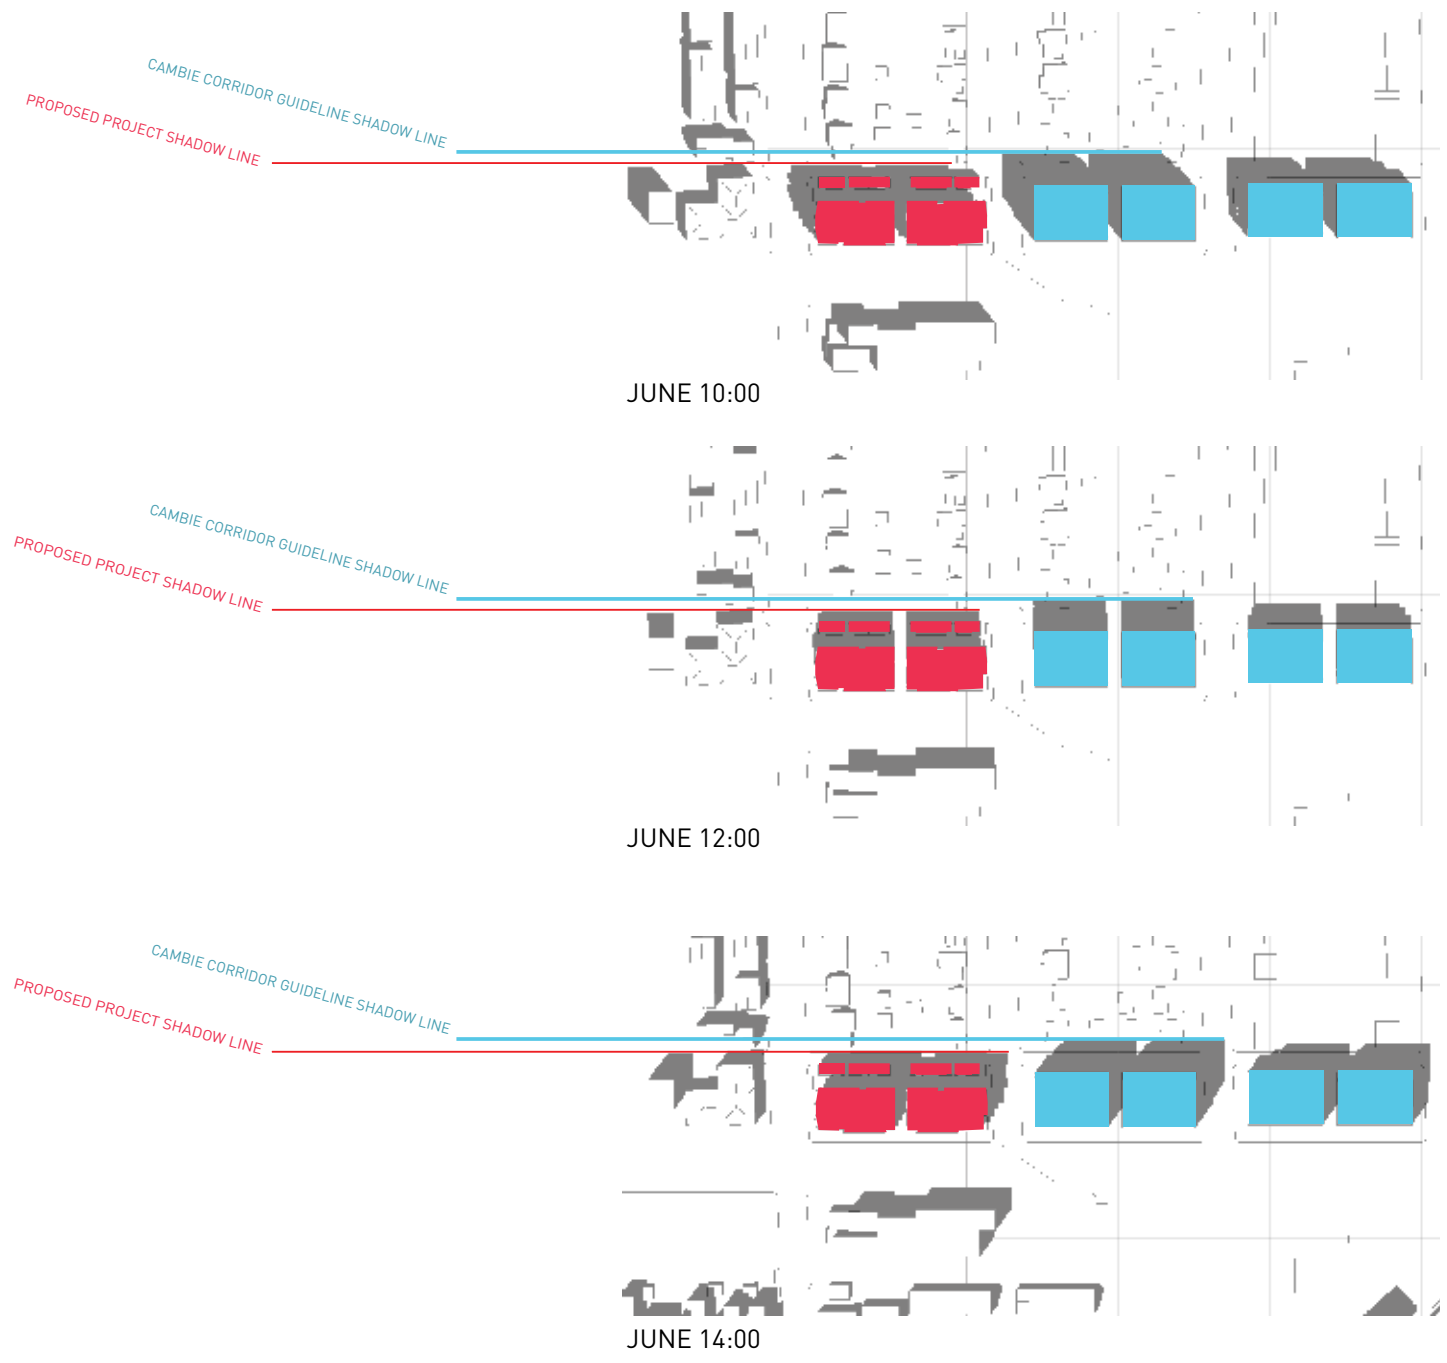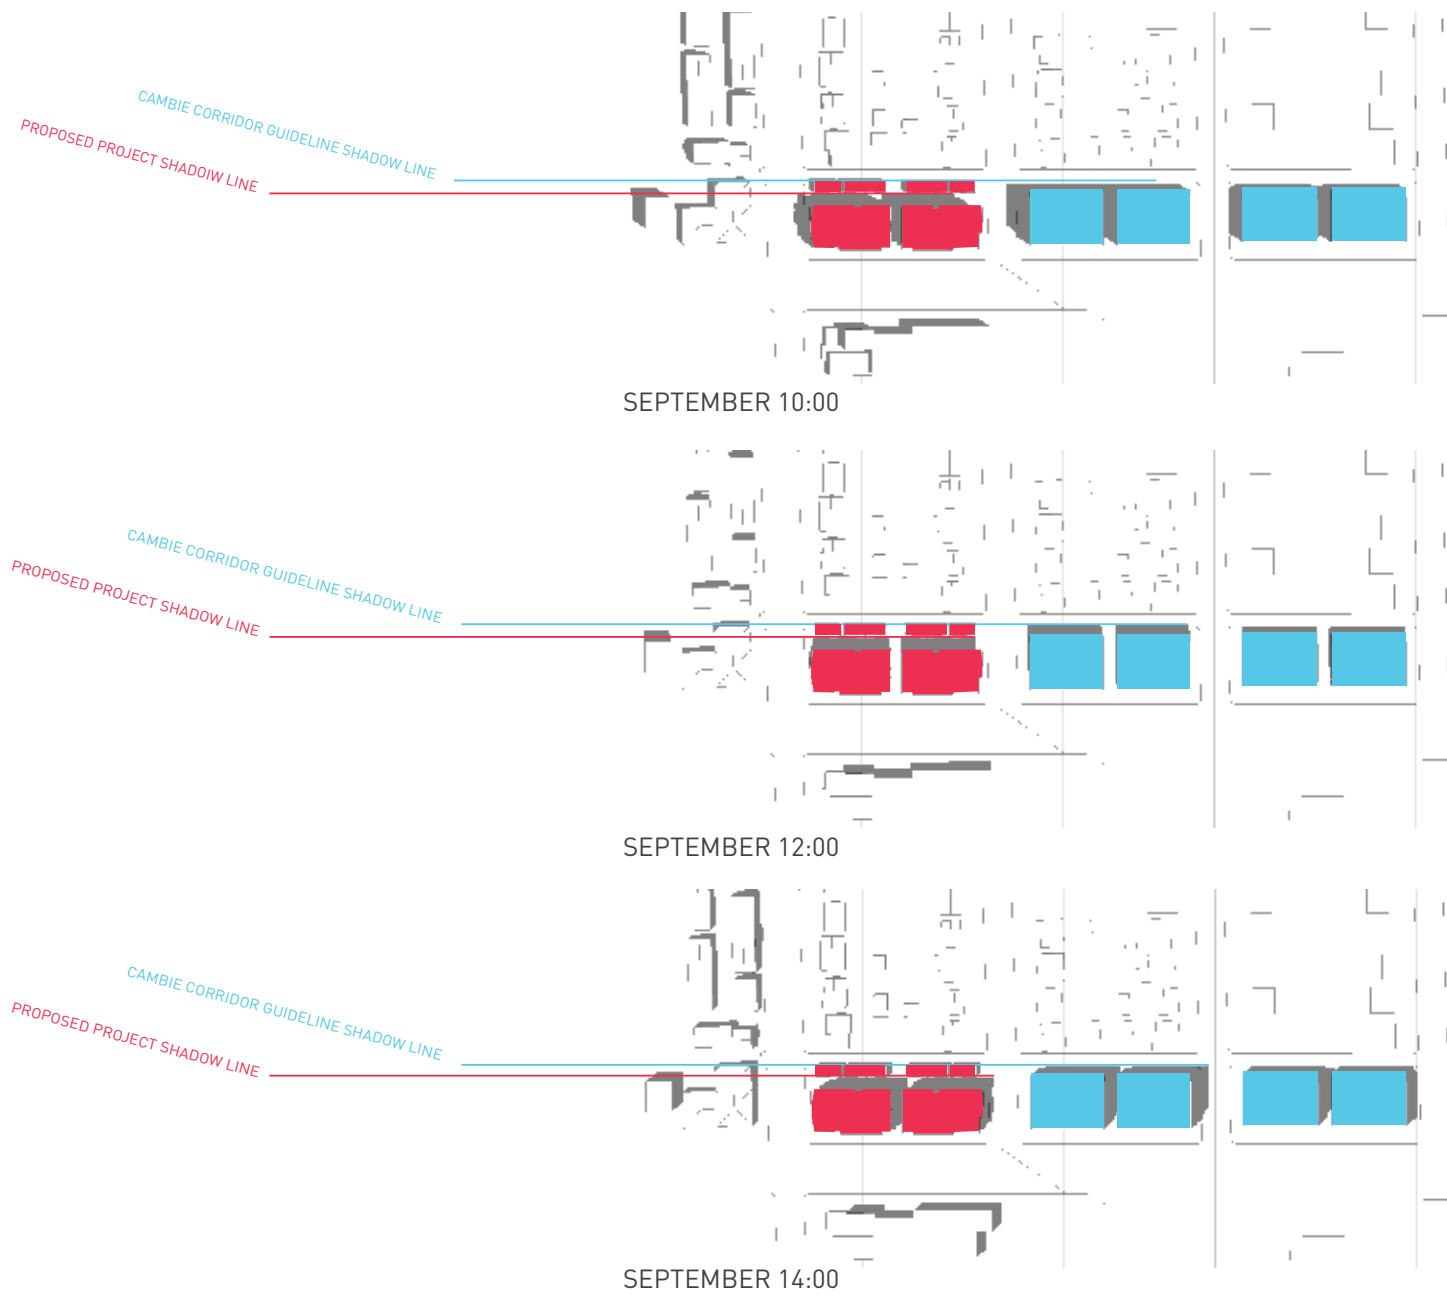

## 5.5 BUILDING FORM SHADOWING COMPARISON

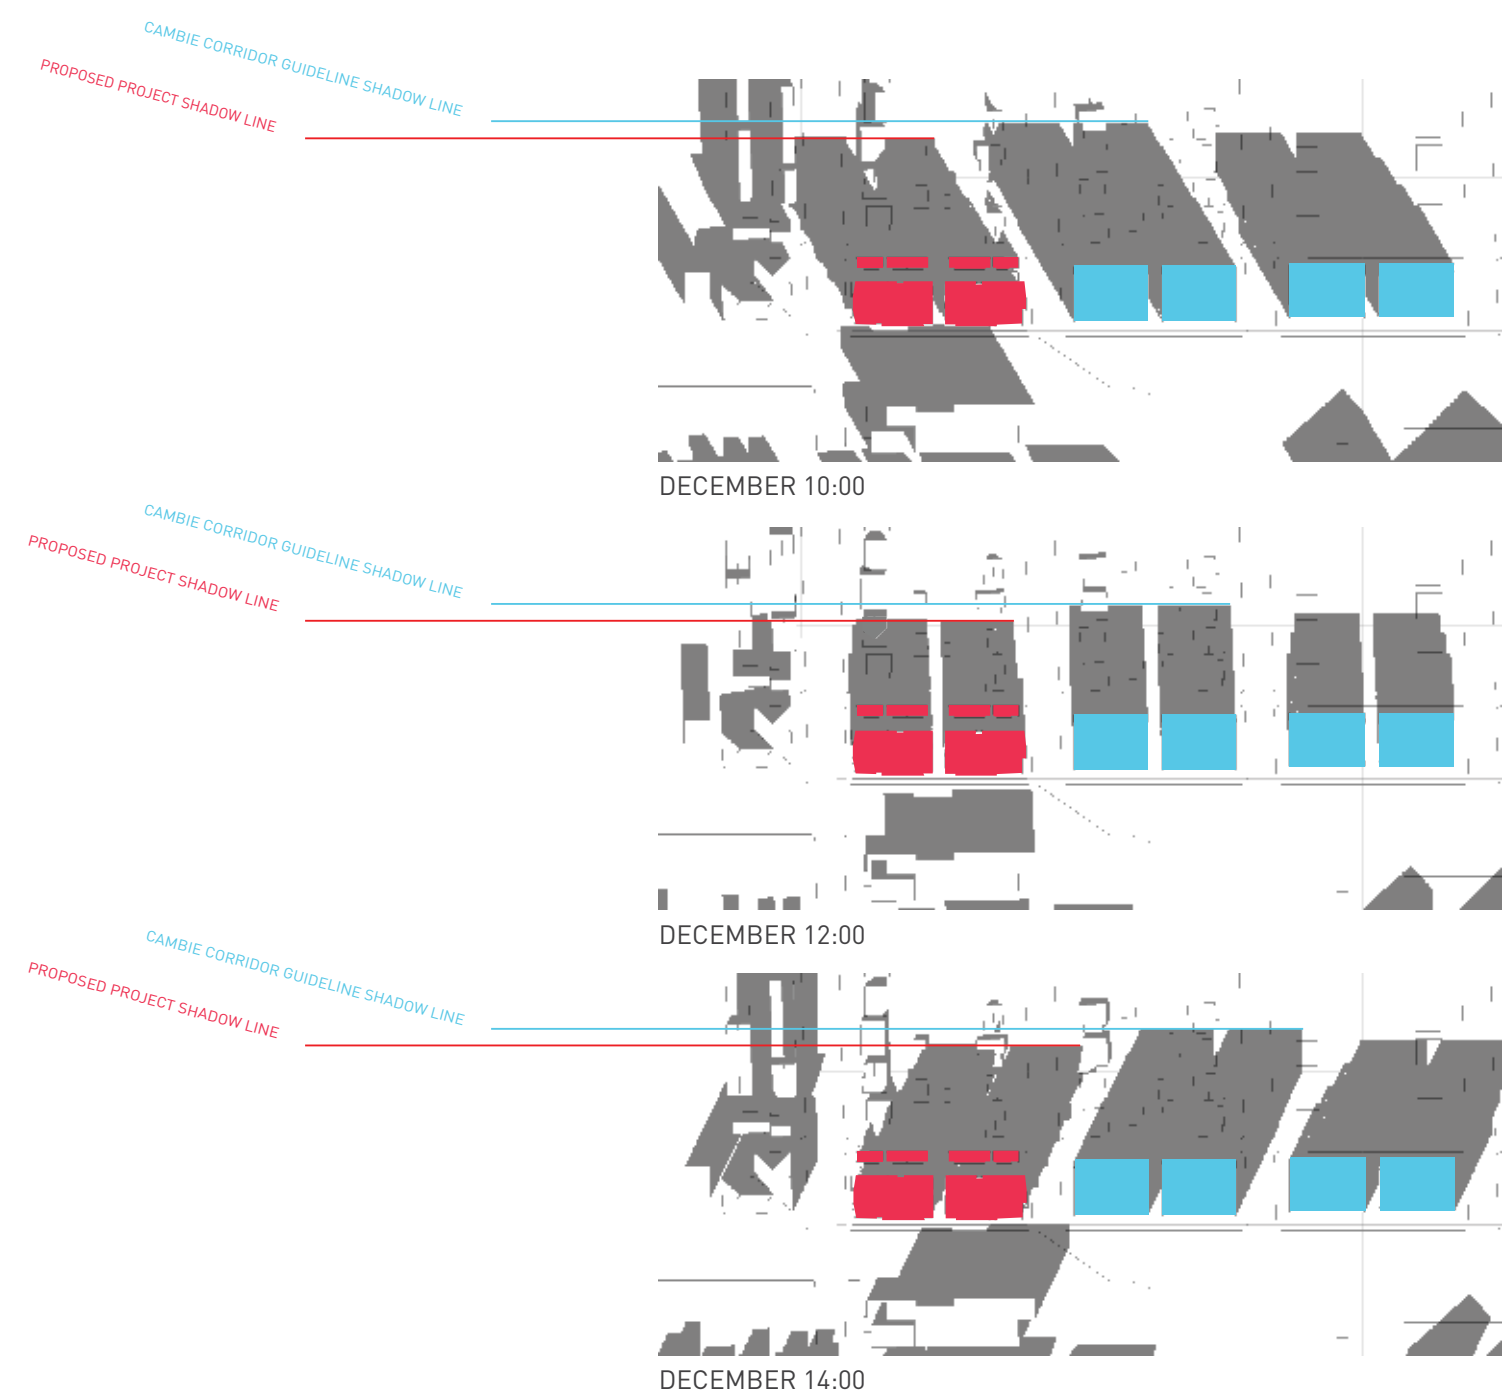

## 5.5 BUILDING FORM SHADOWING COMPARISON