


NOTES

NO DESCRIPTION

REVISIONS

NO.	DATE	REMARKS
1.	MARCH 11 2015	RZ ENDUARY
2.	JULY 10 2015	CLIENT REVIEW
3.	SEP 3rd 2015	ISSUED FOR RZ
4.		

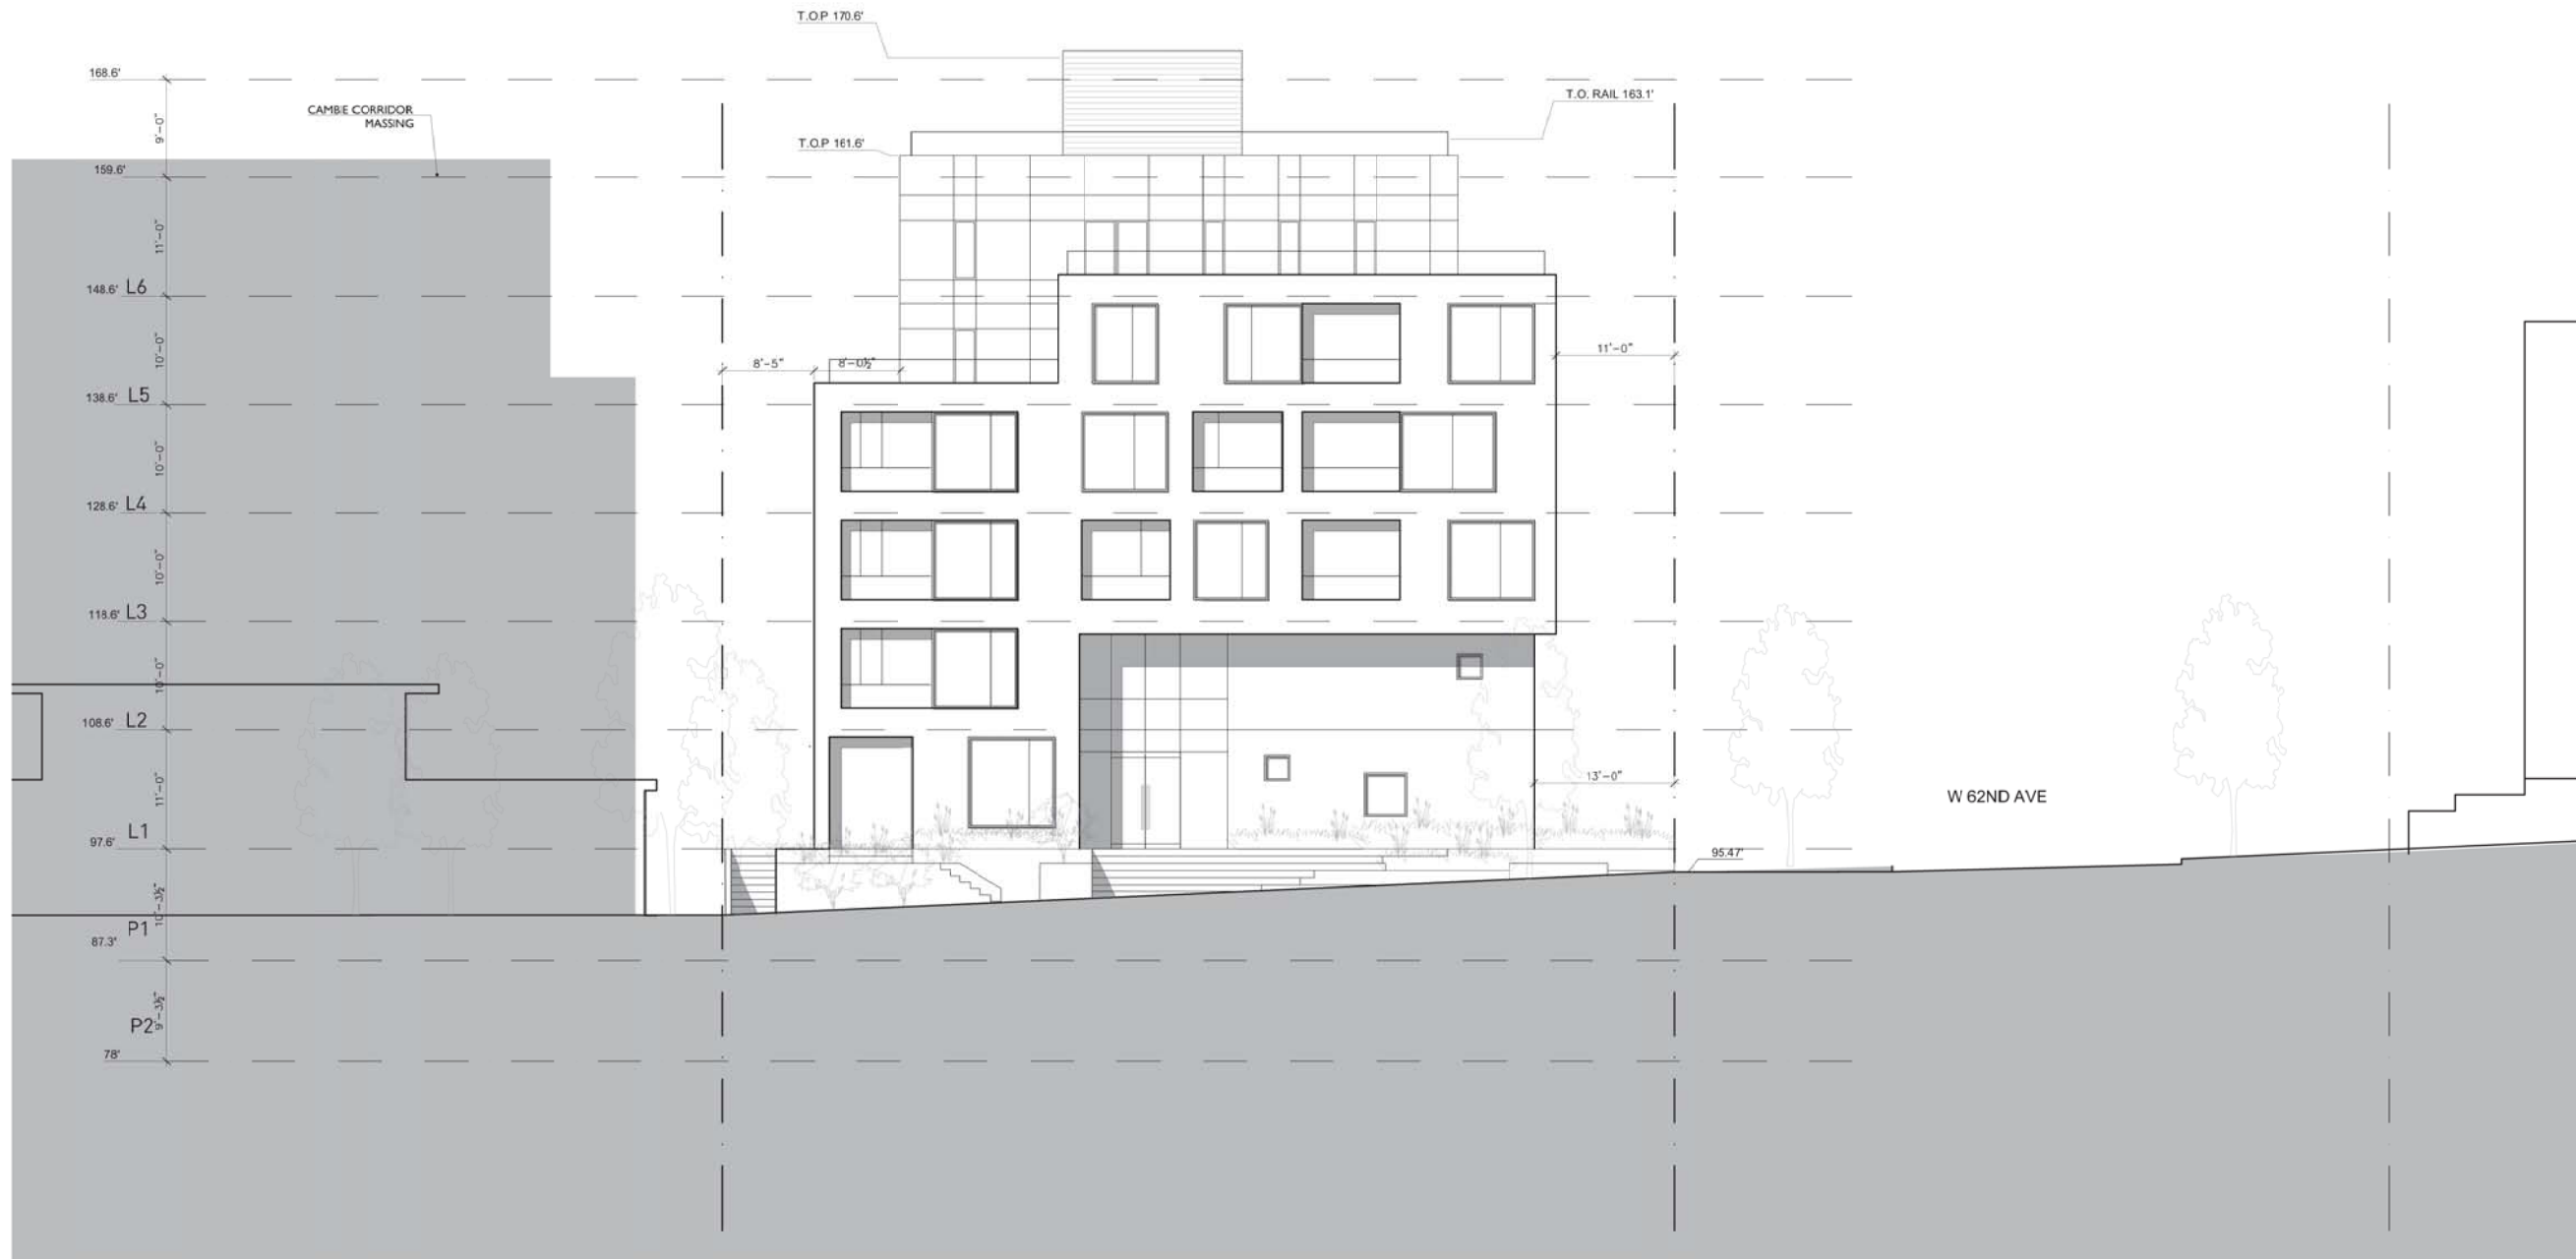

7807 CAMBIE STREET
 VANCOUVER BC

RESIDENTIAL DEVELOPMENT

CAMBIE STREET
 ELEVATION (EAST)

DATE	DATE
DRAWN BY DE	DE
CHECKED BY TB	TB
SCALE	1/8"=1'-0"
JOB NUMBER	1413


NO.	DATE	REMARKS
1.	MARCH 11 2015	RZ ENQUIRY
2.	JULY 10 2015	CLIENT REVIEW
3.	SEP 3rd 2015	ISSUED FOR RZ

7807 CAMBIE STREET
 VANCOUVER BC

RESIDENTIAL DEVELOPMENT


ELEVATION (NORTH)

DATE	DATE
DRAWN BY	DE
CHECKED BY	TB
SCALE	1/8"=1'-0"
JOB NUMBER	1413

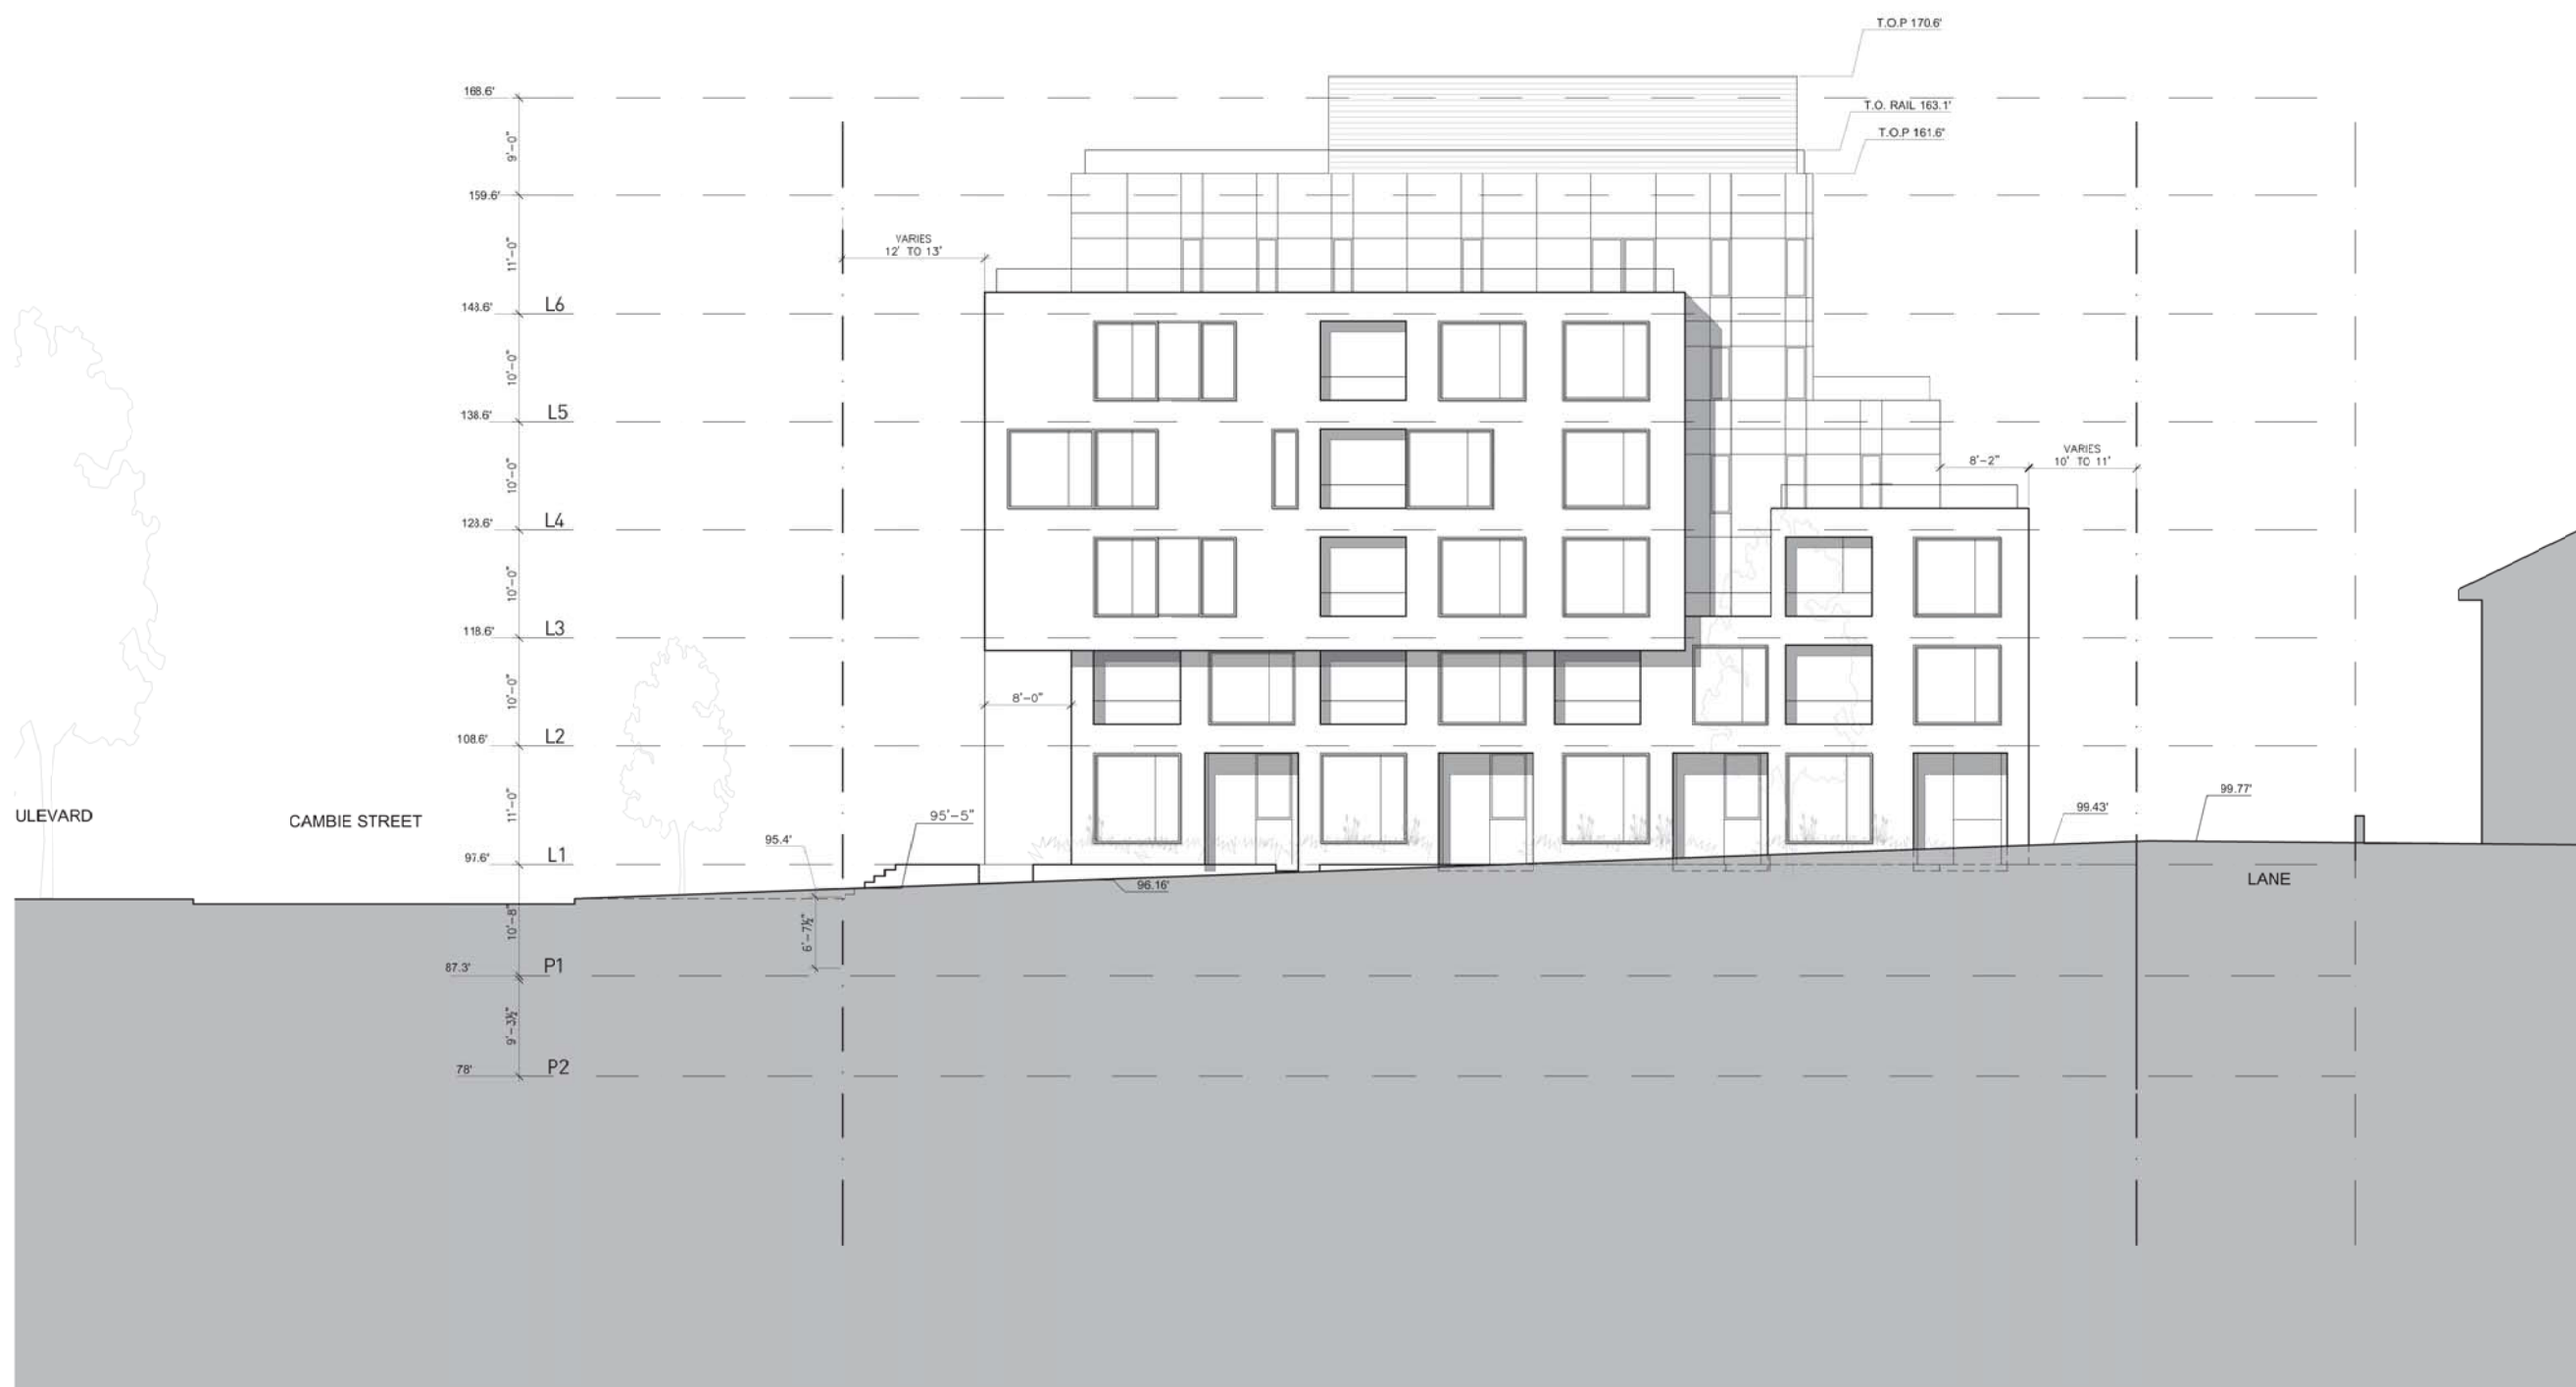

NOTES

NO. DESCRIPTION

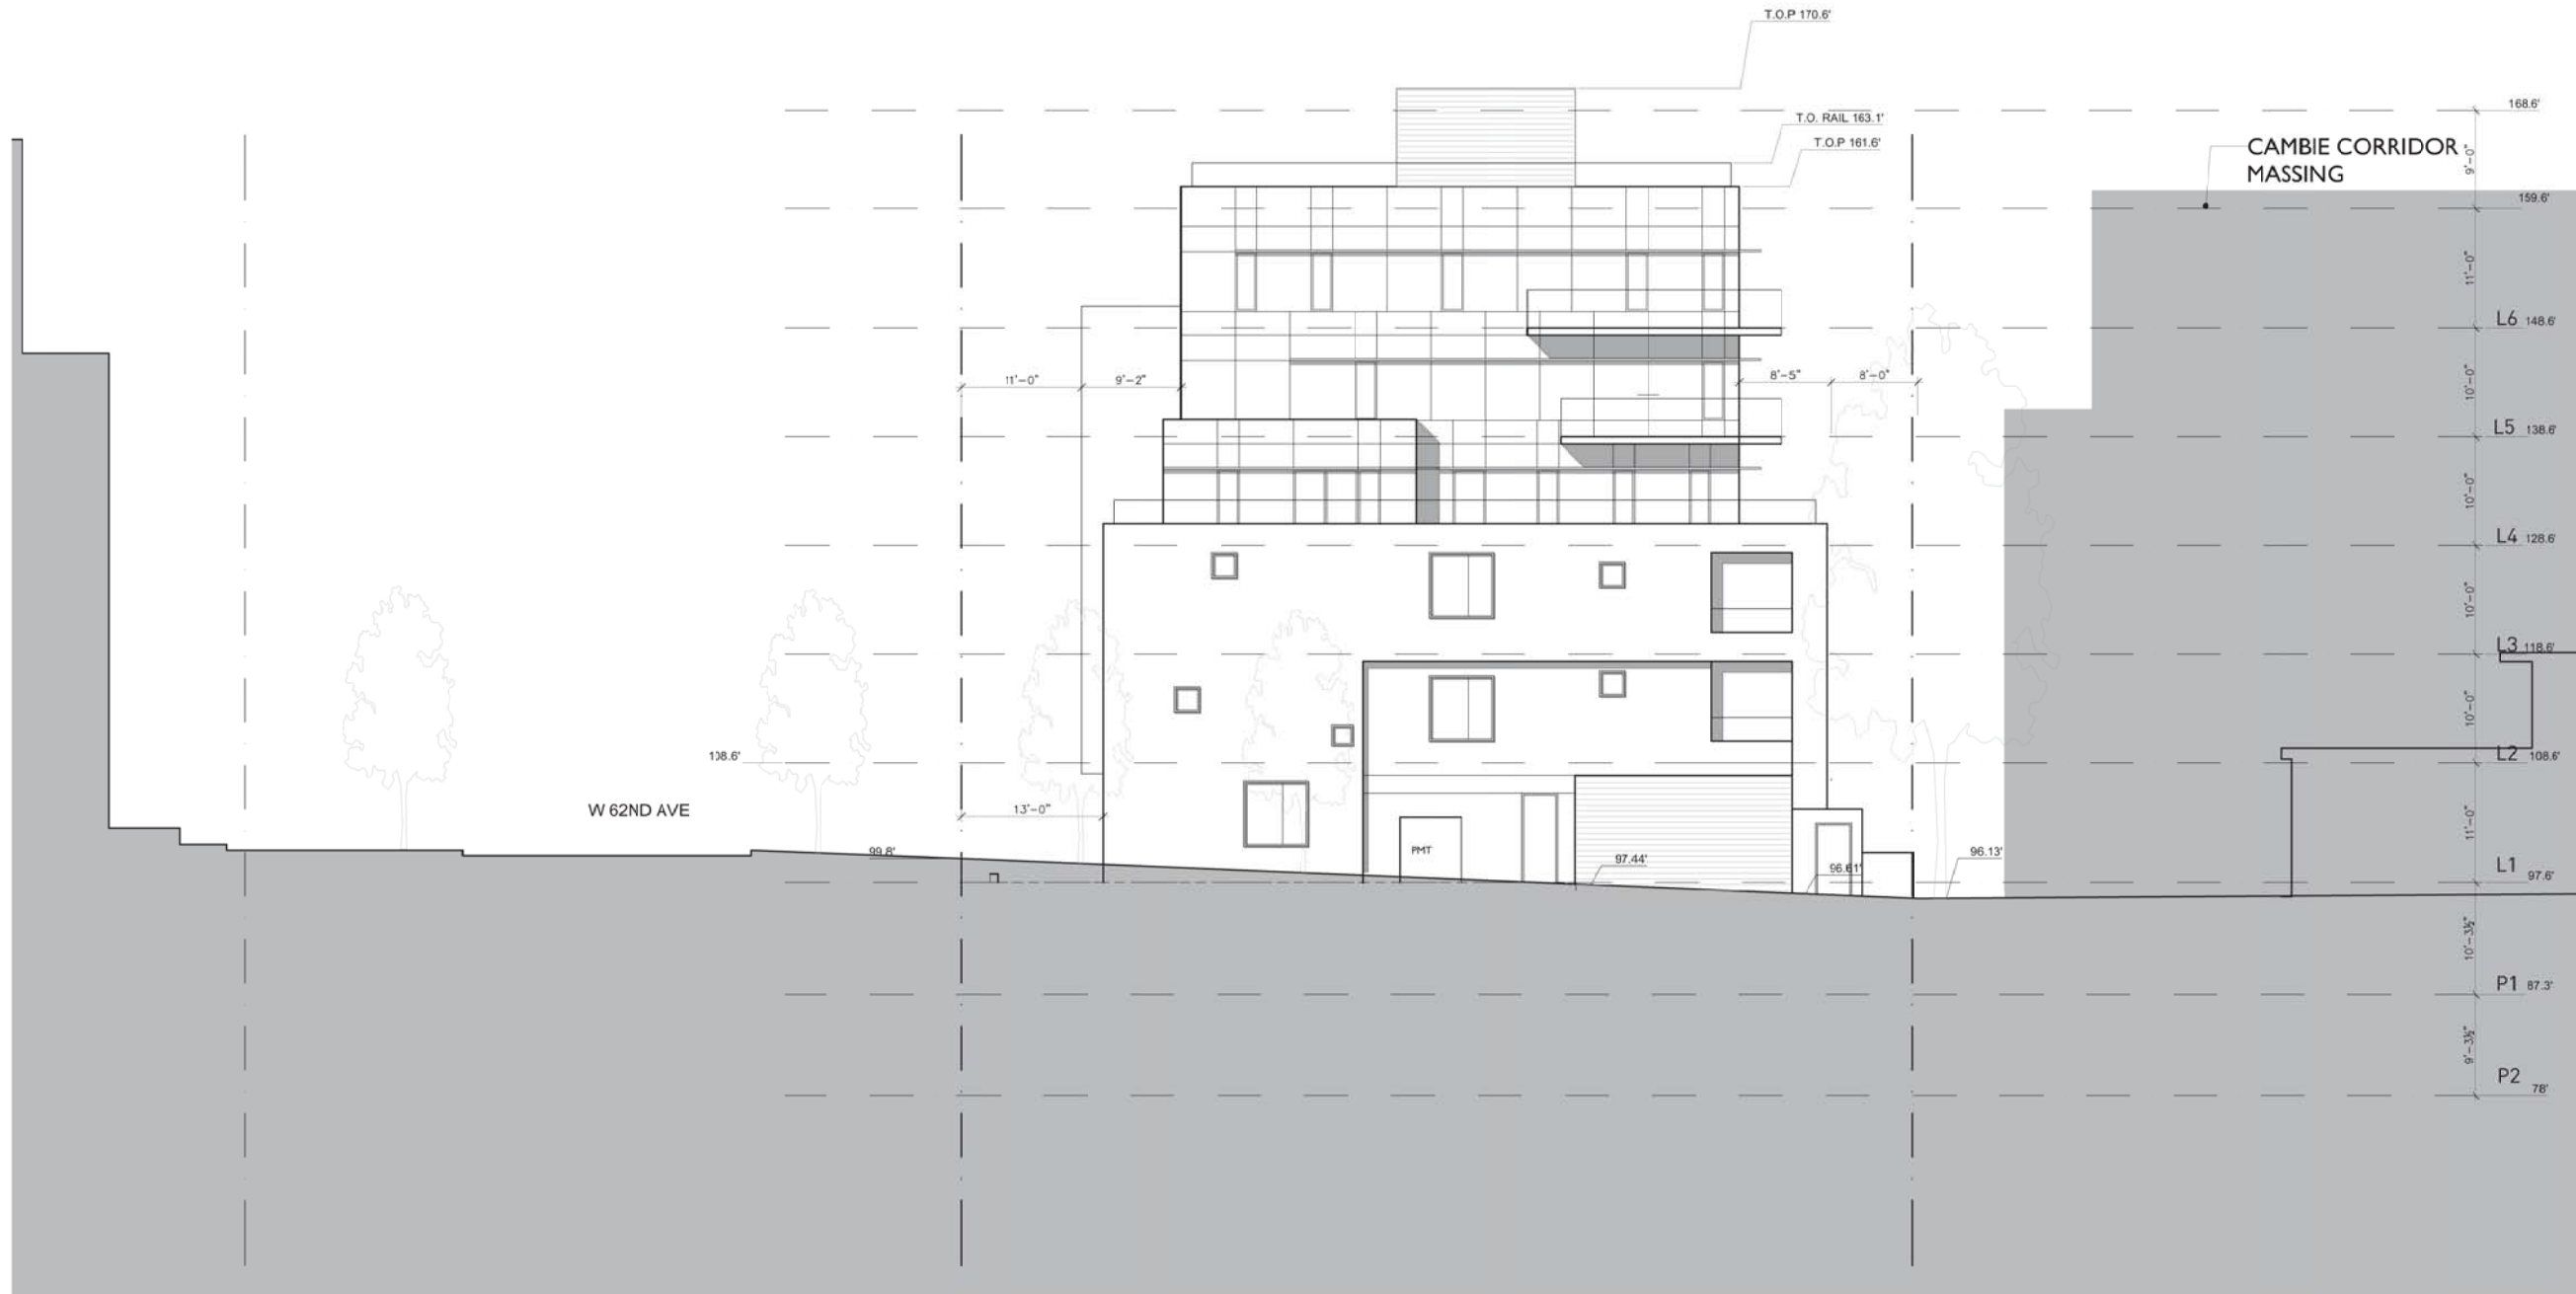

REVISIONS

NO.	DATE	REMARKS
1	MARCH 11 2015	RZ ENDUARY
2	JULY 10 2015	CLIENT REVIEW
3	SEP 3rd 2015	ISSUED FOR RZ

7807 CAMBIE STREET
 VANCOUVER BC

RESIDENTIAL DEVELOPMENT

LANE
 ELEVATION (WEST)


DATE	DATE
DRAWN BY	DE
CHECKED BY	TB
SCALE	1/8"=1'-0"
JOB NUMBER	1413

NOTES

NO. DESCRIPTION

REVISIONS

NO.	DATE	REMARKS
1	MARCH 11 2015	RZ ENQUIRY
2	JULY 10 2015	CLIENT REVIEW
3	SEP 3rd 2015	ISSUED FOR RZ

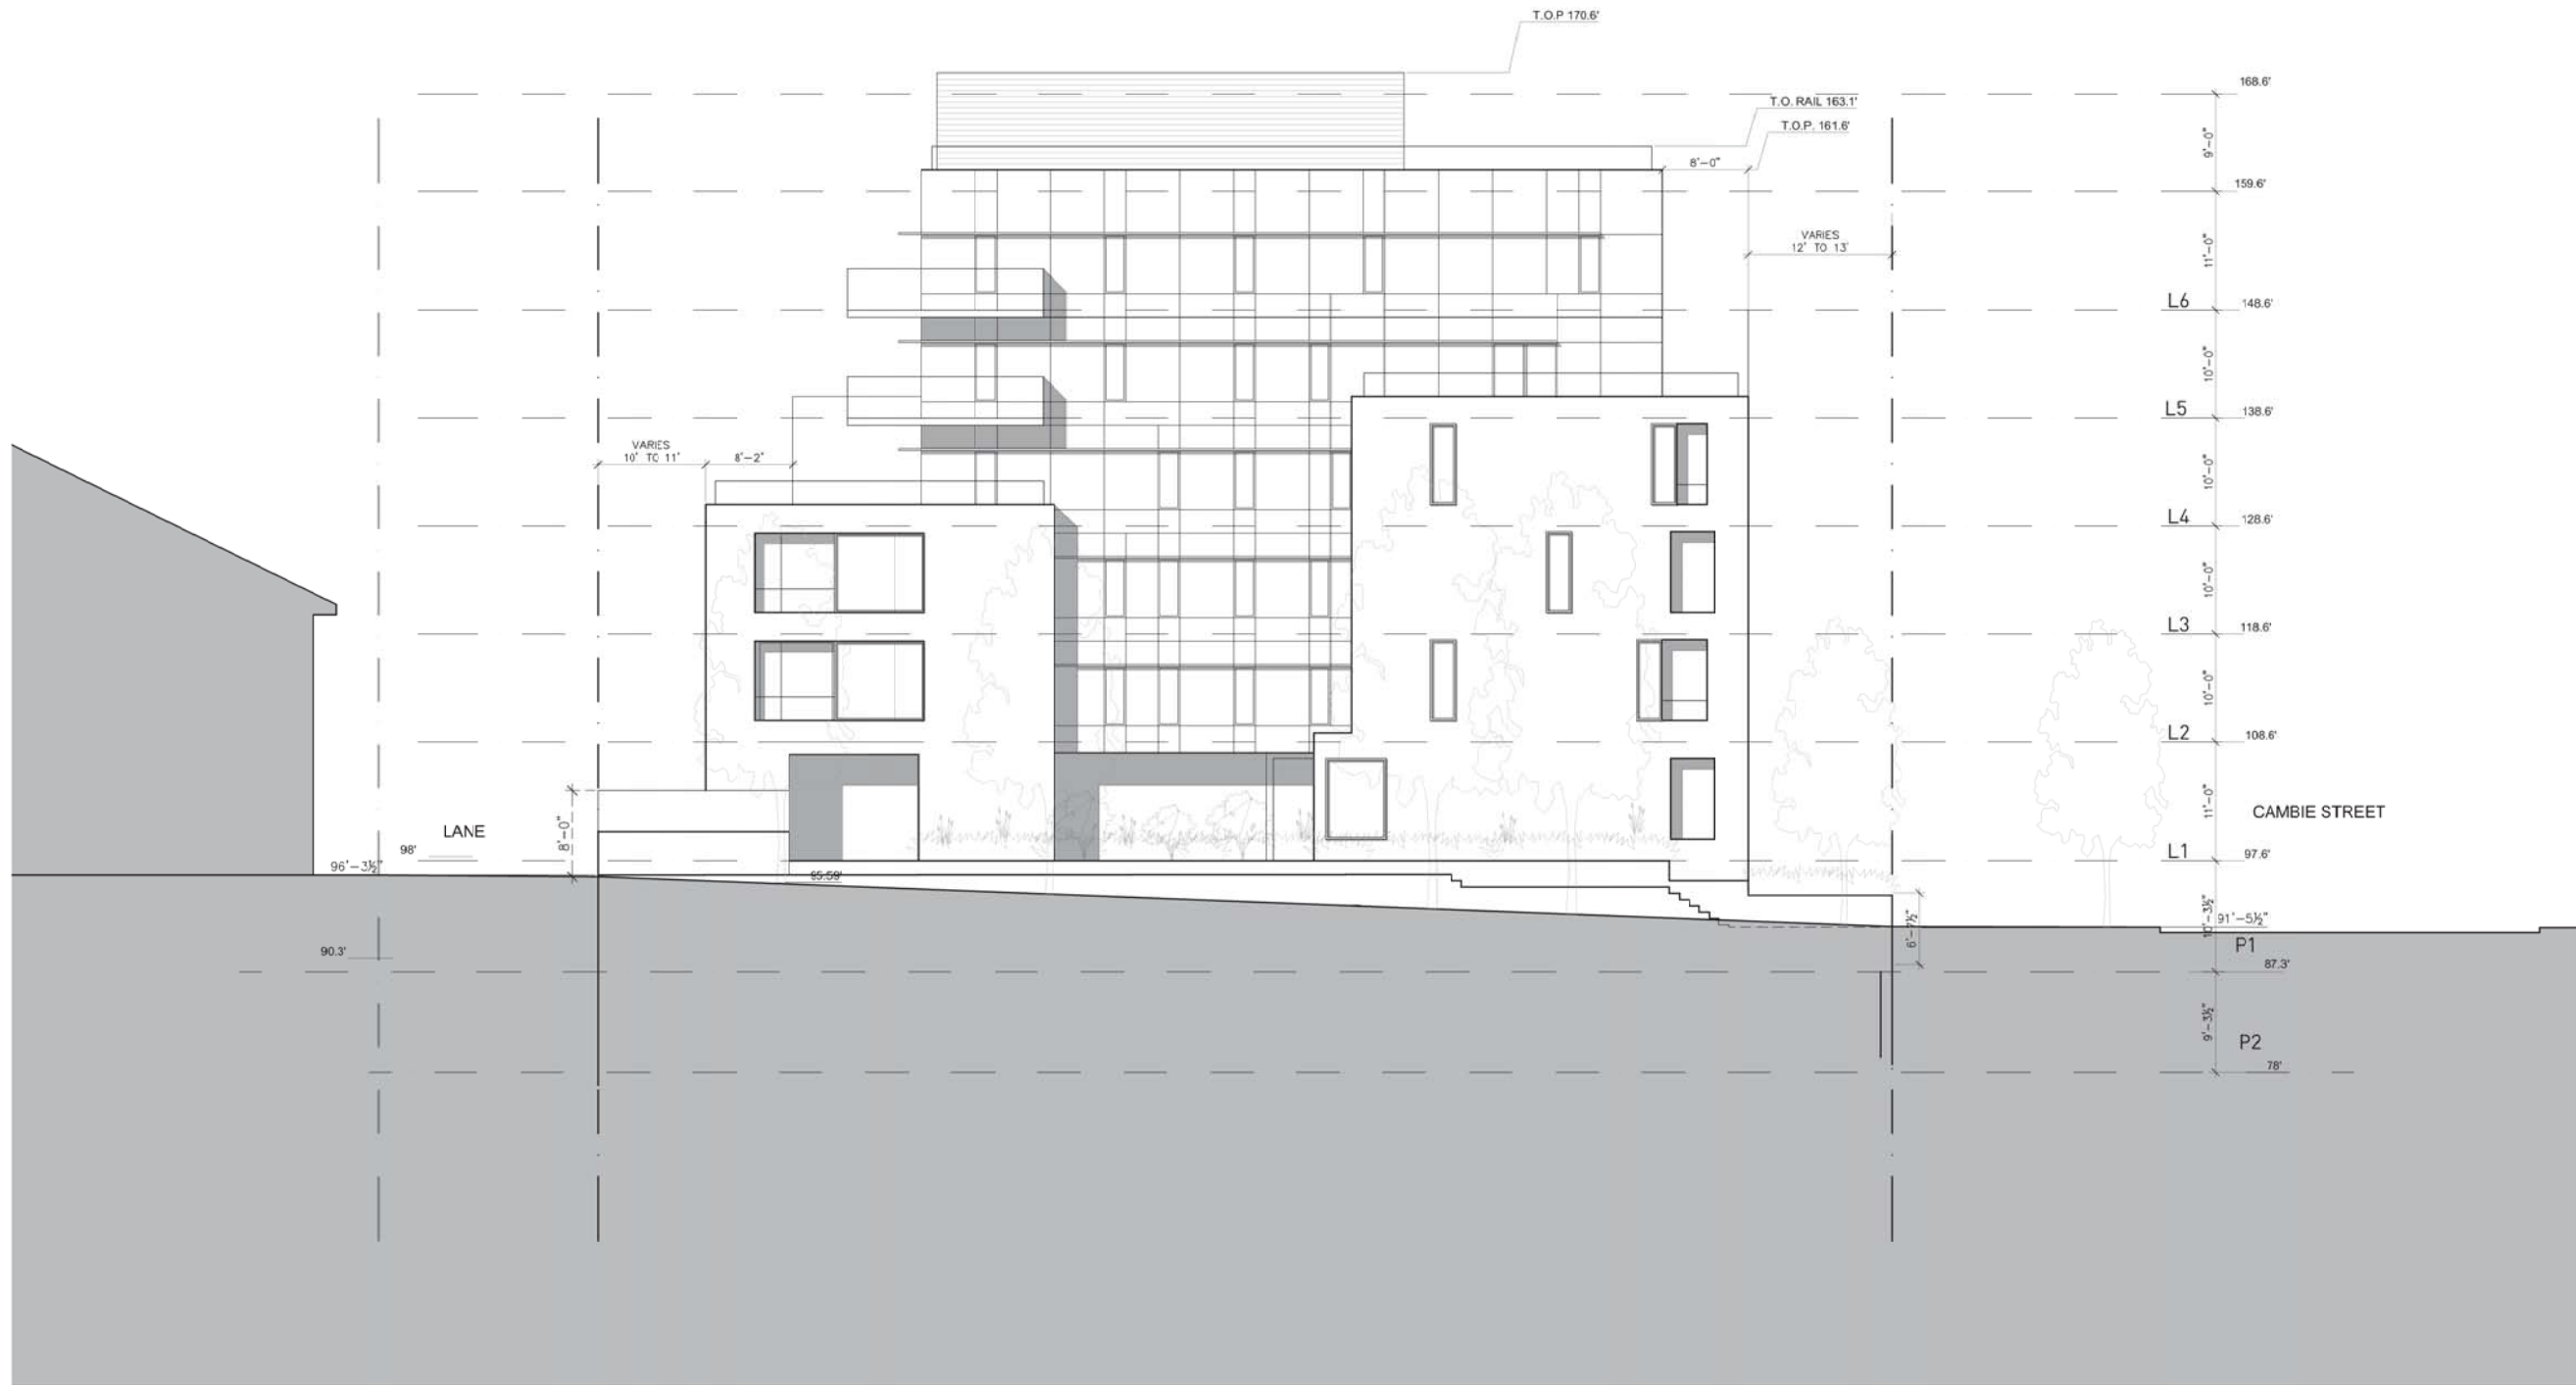

7807 CAMBIE STREET
 VANCOUVER BC

RESIDENTIAL DEVELOPMENT

ELEVATION (SOUTH)

DATE	DATE
DRAWN BY DE	DE
CHECKED BY TB	TB
SCALE	1/8"=1'-0"
JOB NUMBER	1413