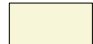



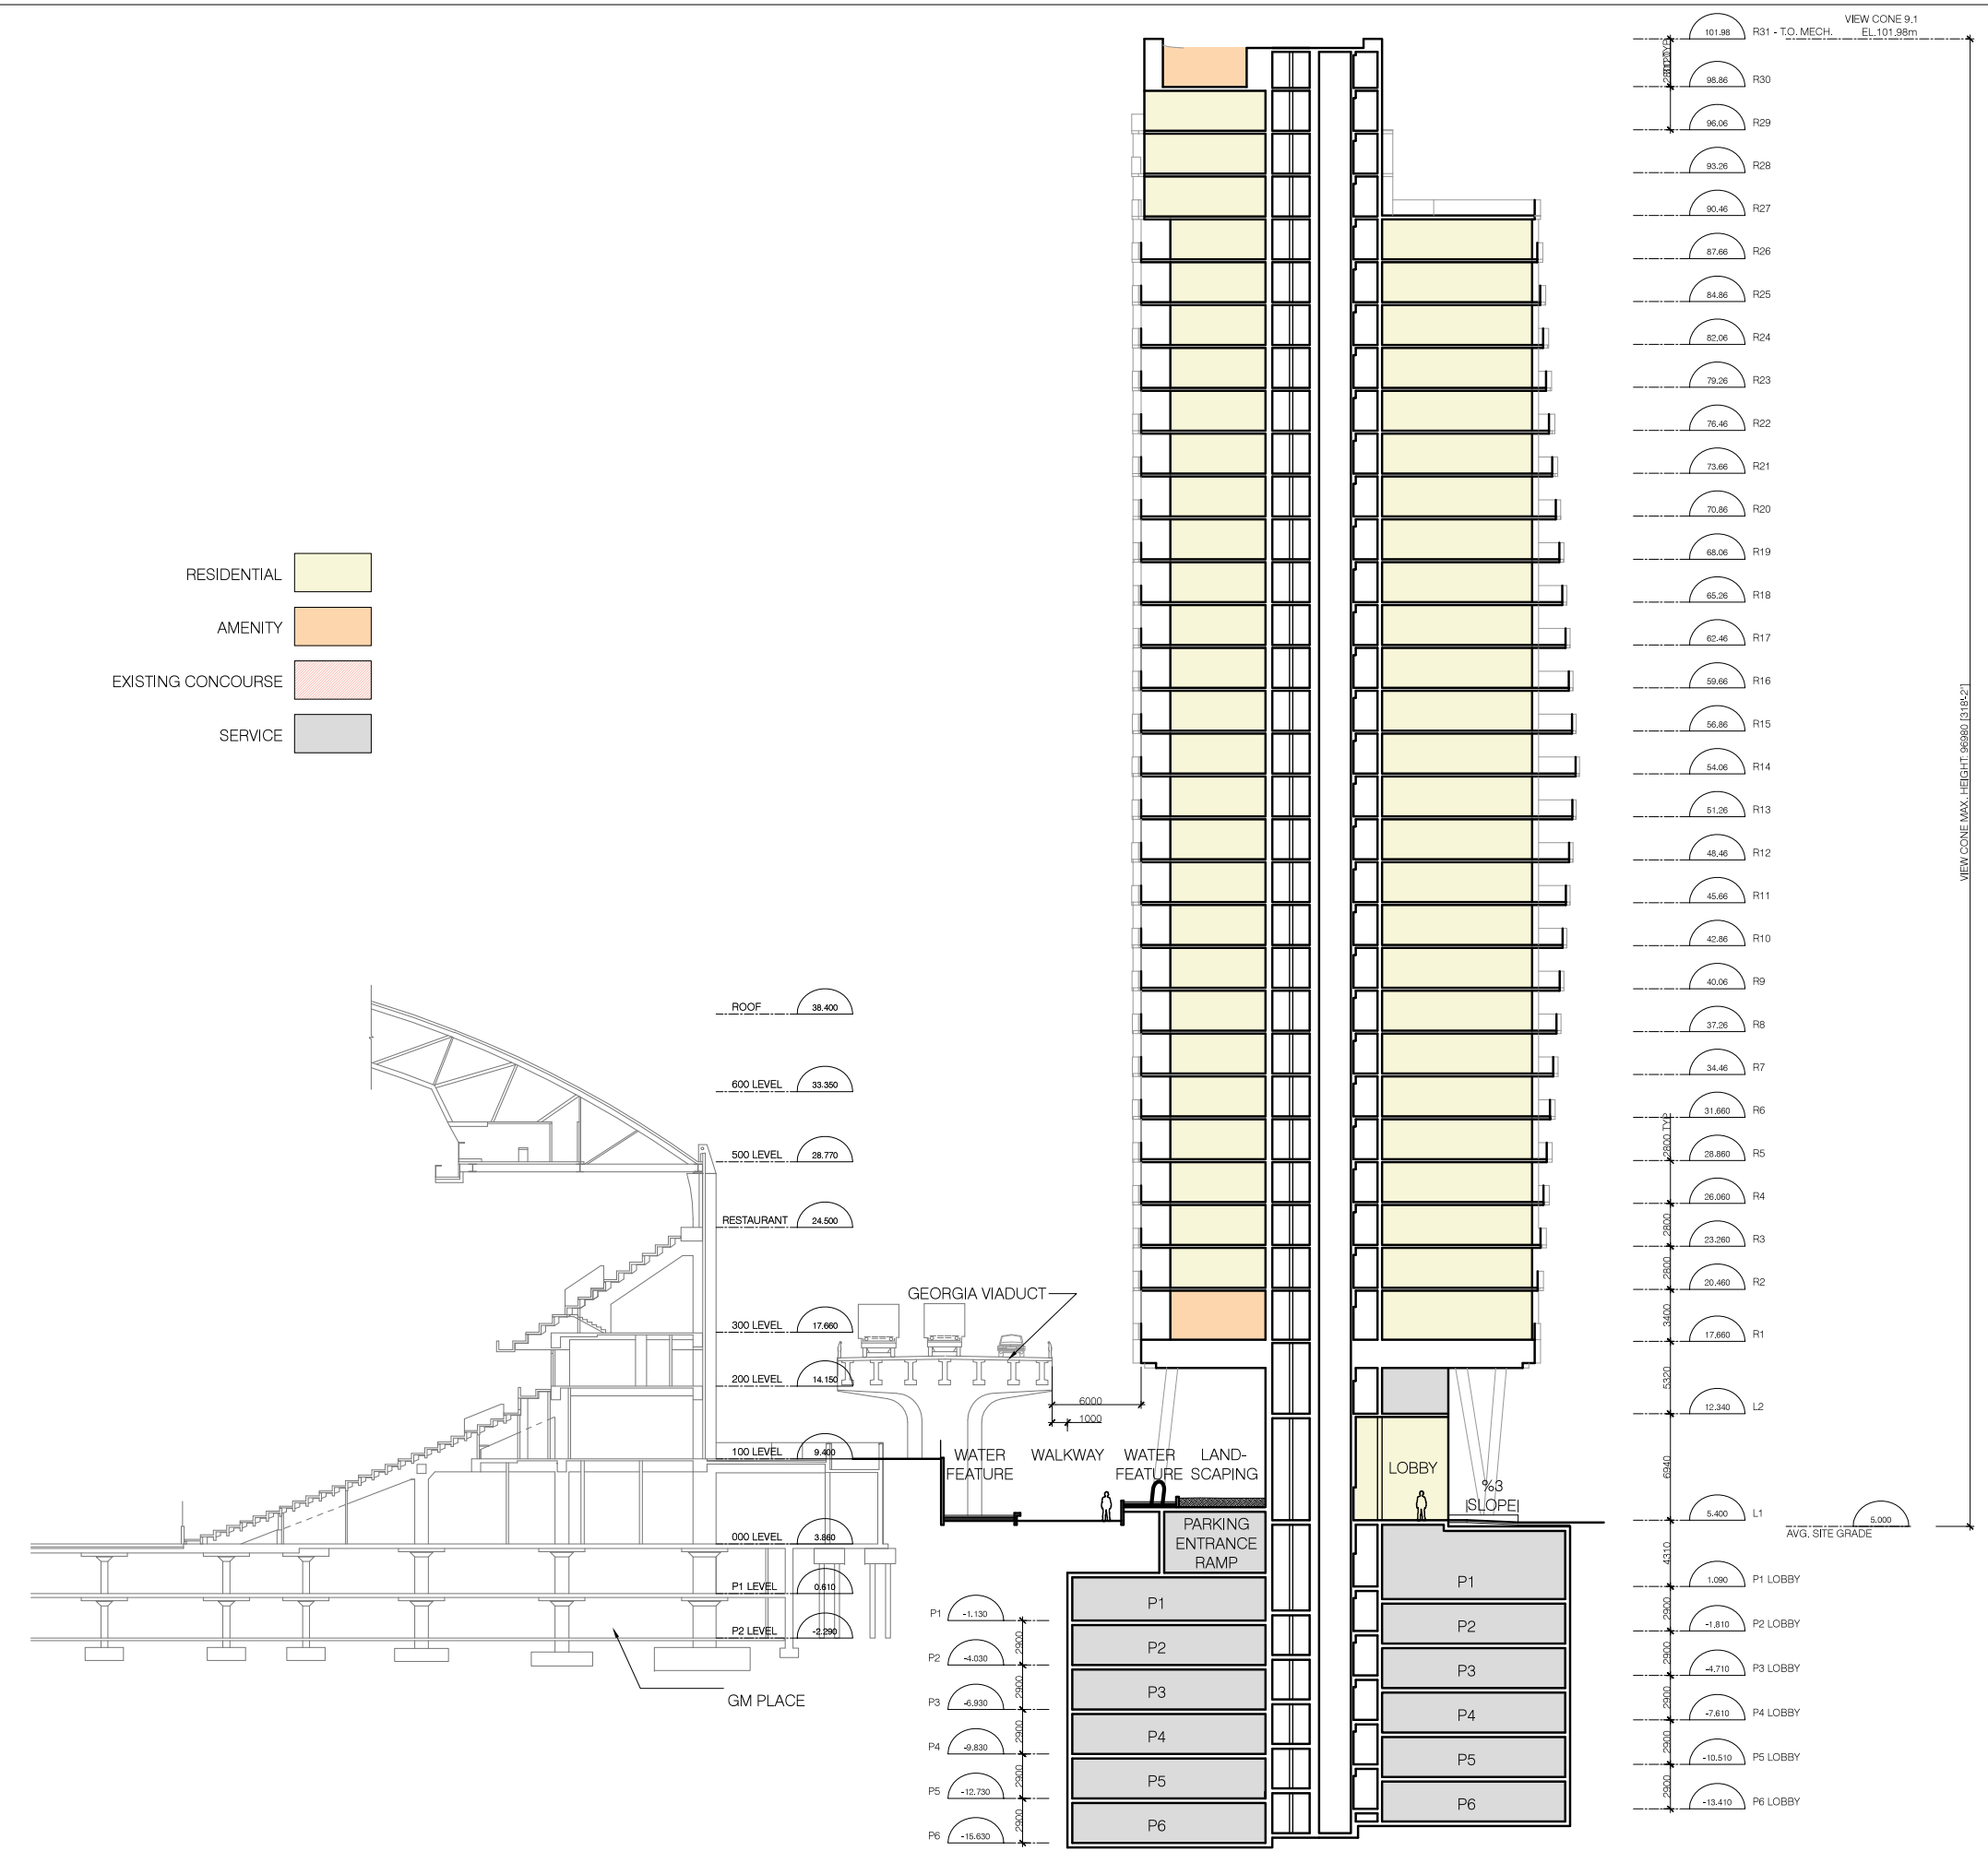


RESIDENTIAL 

AMENITY 

EXISTING CONCOURSE 

SERVICE 



Consultants  
Notes:

No.	Date	Description
Revisions / Issues:		

Project Title:

## Rogers Arena Re-zoning

Sheet Title:

### Section

This drawing as an instrument of service is the property of Walter Francl Architect Inc. and may not be reproduced without the firm's permission. All information shown on the drawing is for the use in this specific project only and shall not be used otherwise without written permission from this office. Contractors shall verify and be responsible for all dimensions on the job and this office shall be informed of any discrepancies and variations shown on this drawing. Do not scale drawings.

Drawn By: SM  
Reviewed by: SM

Date: 30/03/2012  
Plot Date: 30/03/2012

Graphic Scale

Scale: 1:200

Project No.: 2820

CAD File Name:

5.3.4