

ALL RIGHTS RESERVED. PROPERTY OF B+H BUNTINGCOADY ARCHITECTS INC. USE OR REPRODUCTION PROHIBITED WITHOUT PRIOR WRITTEN PERMISSION.

THE CONSTRUCTOR SHALL REVIEW THE DOCUMENTS FOR CONFORMANCE WITH CODES & BY-LAWS & SHALL ADVISE B+H BUNTINGCOADY ARCHITECTS INC. OF ANY DISCREPANCIES. THE CONSTRUCTOR SHALL CHECK & VERIFY ALL DIMENSIONS & REPORT ALL ERRORS & OMISSIONS TO B+H BUNTINGCOADY ARCHITECTS INC.

DO NOT SCALE THE DRAWINGS.

THIS DRAWING IS INTENDED FOR INFORMATION ONLY. THE CONSTRUCTOR OR ANY PERSON USING THIS DRAWING FOR INFORMATION ARE ADVISED TO REFER TO CIVIL, STRUCTURAL, MECHANICAL, SPRINKLER, PLUMBING, ELECTRICAL, LANDSCAPE & INTERIOR DESIGN DISCIPLINE DRAWINGS FOR INFORMATION RELATING TO THOSE DISCIPLINES.



B+H BuntingCoady Architects Inc.
 200 - 1132 Alberni Street Vancouver, BC, Canada V6E 1A5
 T: 604-685-9913 F: 604-685-0694
 vancouver@bhuntingcoady.com www.bhuntingcoady.com

SEAL


**ROGERS ARENA
WEST TOWER**

89 WEST GEORGIA, VANCOUVER, BC
 LOT 221, FALSE CREEK, PLAN LMP 12038

BUILDING SECTION - NORTH

DP-400

SCALE:	1:200	PROJECT NO:	10240
DRAWN BY:	B+HBCA	CHECKED BY:	B+HBCA

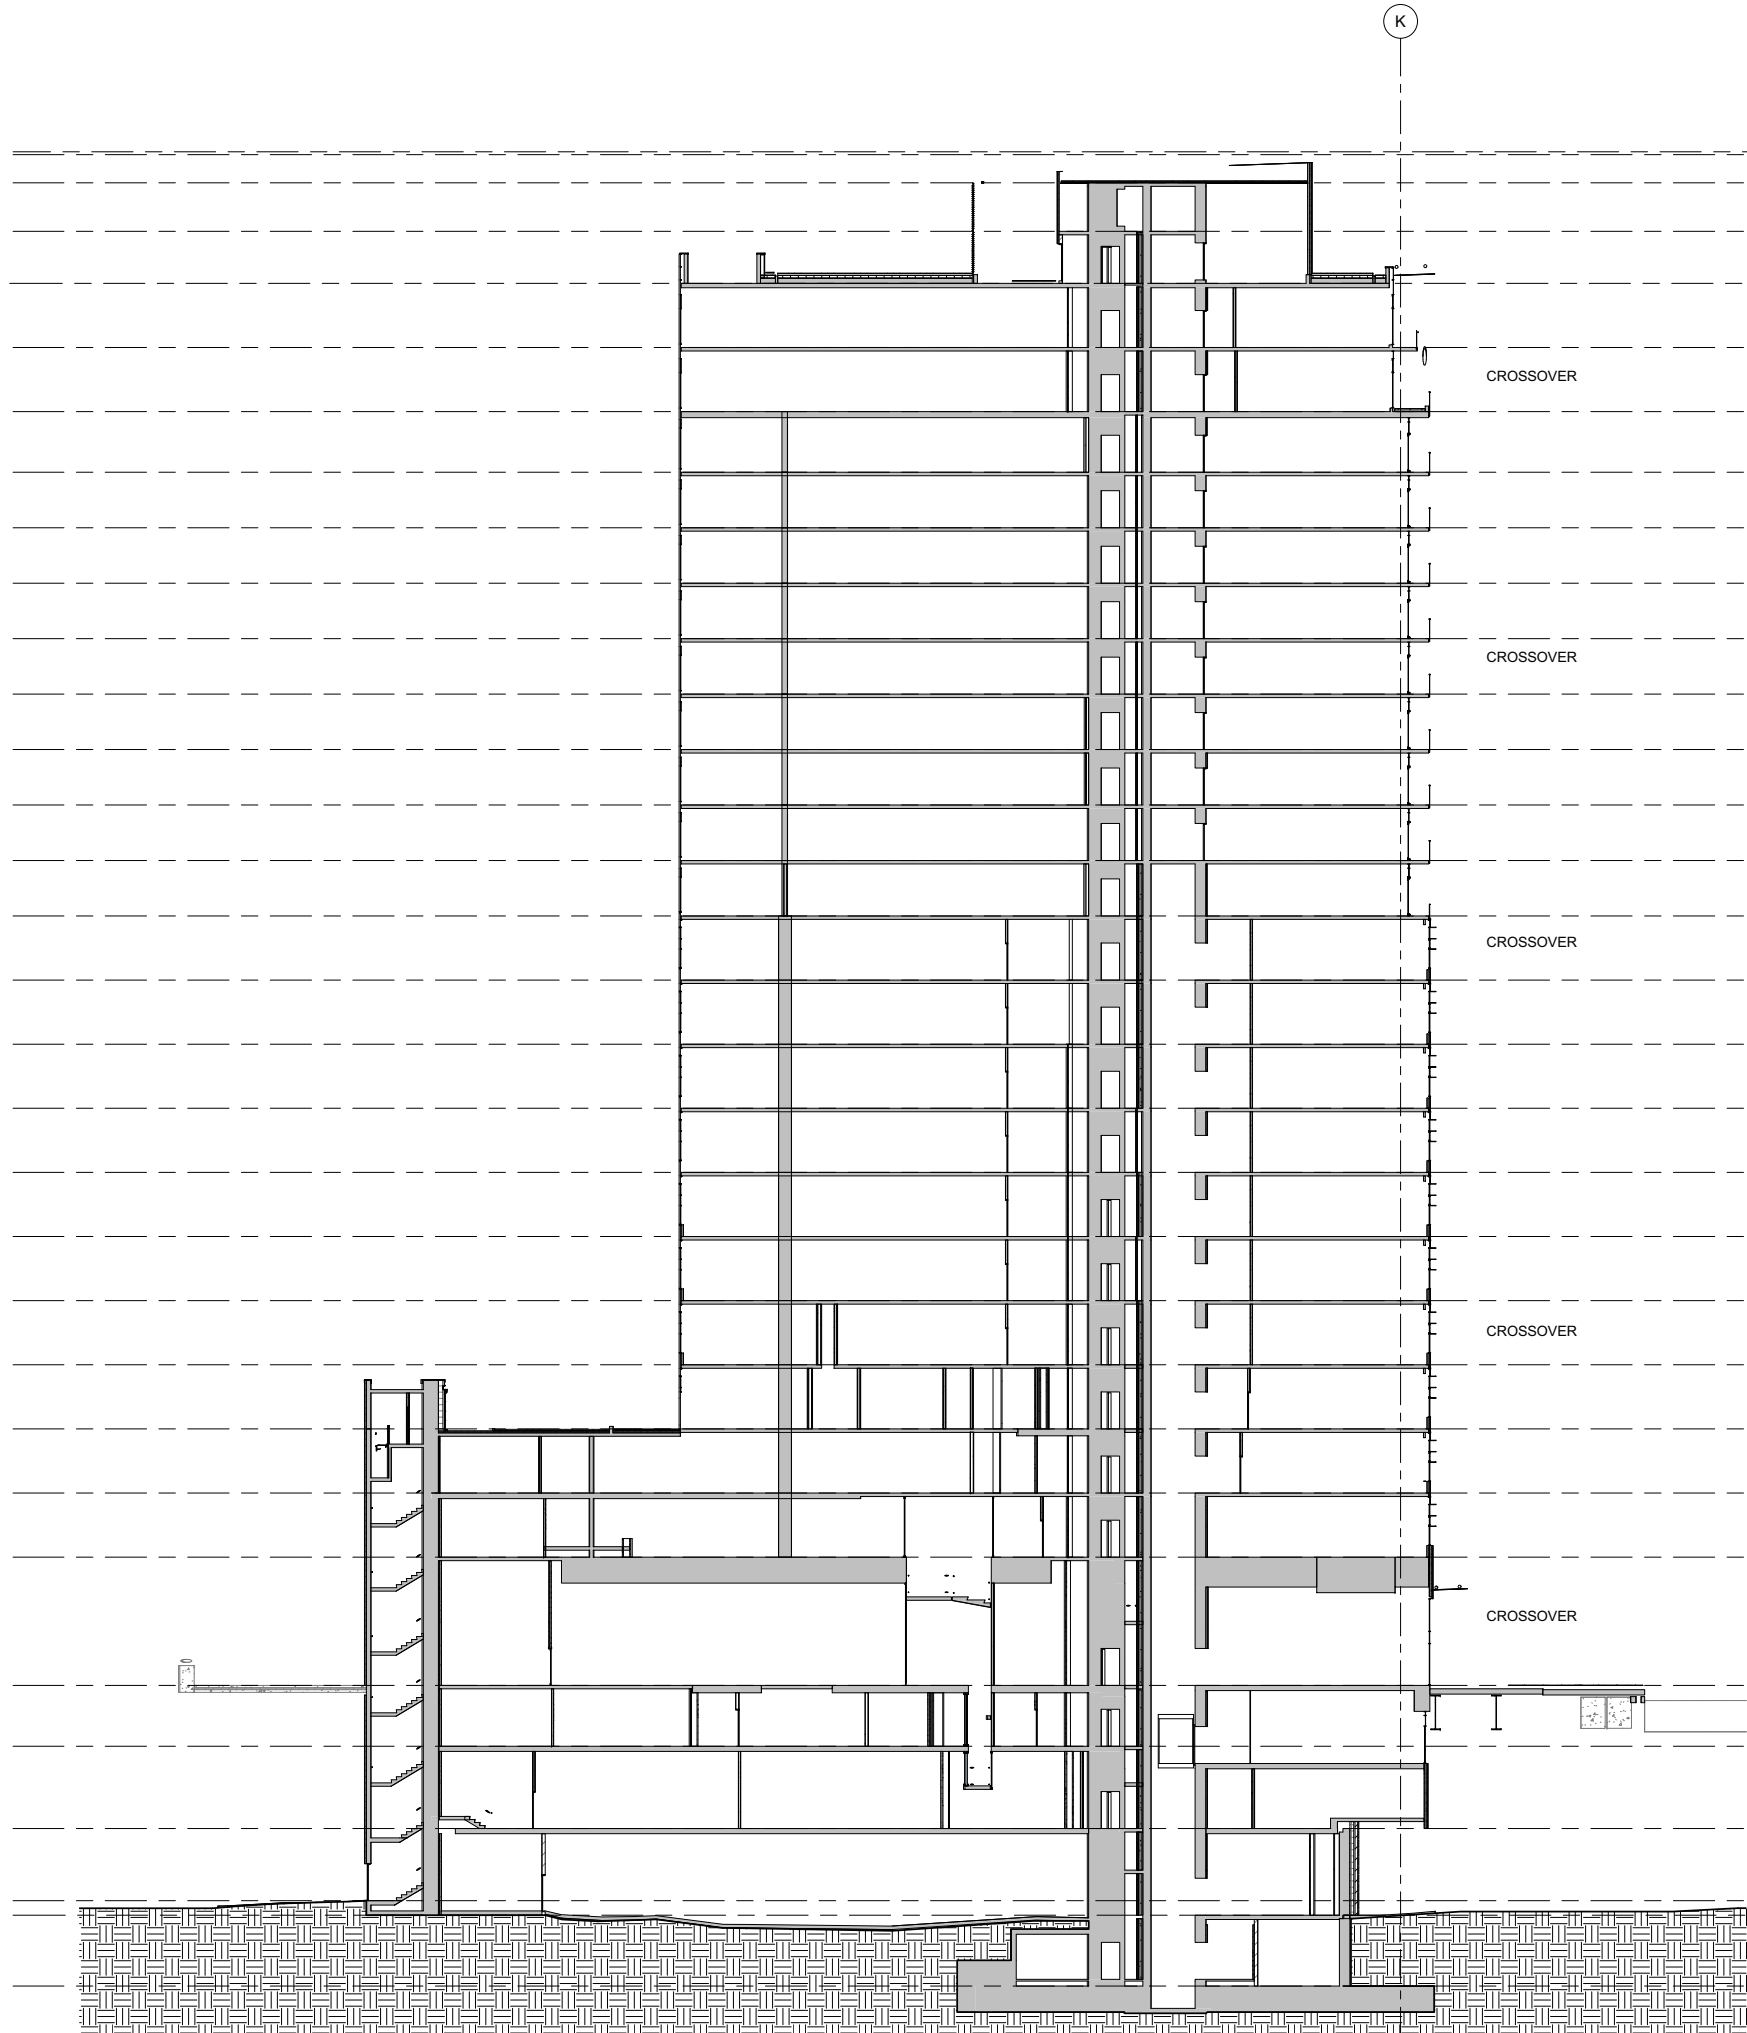

ALL RIGHTS RESERVED. PROPERTY OF B+H BUNTINGCOADY ARCHITECTS INC. USE OR REPRODUCTION PROHIBITED WITHOUT PRIOR WRITTEN PERMISSION.

THE CONSTRUCTOR SHALL REVIEW THE DOCUMENTS FOR CONFORMANCE WITH CODES & BY-LAWS & SHALL ADVISE B+H BUNTINGCOADY ARCHITECTS INC. OF ANY DISCREPANCIES. THE CONSTRUCTOR SHALL CHECK & VERIFY ALL DIMENSIONS & REPORT ALL ERRORS & OMISSIONS TO B+H BUNTINGCOADY ARCHITECTS INC.

DO NOT SCALE THE DRAWINGS.

THIS DRAWING IS INTENDED FOR INFORMATION ONLY. THE CONSTRUCTOR OR ANY PERSON USING THIS DRAWING FOR INFORMATION ARE ADVISED TO REFER TO CIVIL, STRUCTURAL, MECHANICAL, SPRINKLER, PLUMBING, ELECTRICAL, LANDSCAPE & INTERIOR DESIGN DISCIPLINE DRAWINGS FOR INFORMATION RELATING TO THOSE DISCIPLINES.



B+H BuntingCoady Architects Inc.
 200 - 1132 Alberni Street Vancouver, BC, Canada V6E 1A5
 T: 604-685-9913 F: 604-685-0694
 vancouver@bhuntingcoady.com www.bhuntingcoady.com

SEAL

**ROGERS ARENA
 WEST TOWER**

89 WEST GEORGIA, VANCOUVER, BC
 LOT 221, FALSE CREEK, PLAN LMP 12038

BUILDING SECTION - SOUTH

DP-401

SCALE:	1:200	PROJECT NO:	10240
DRAWN BY:	B+HBCA	CHECKED BY:	B+HBCA