
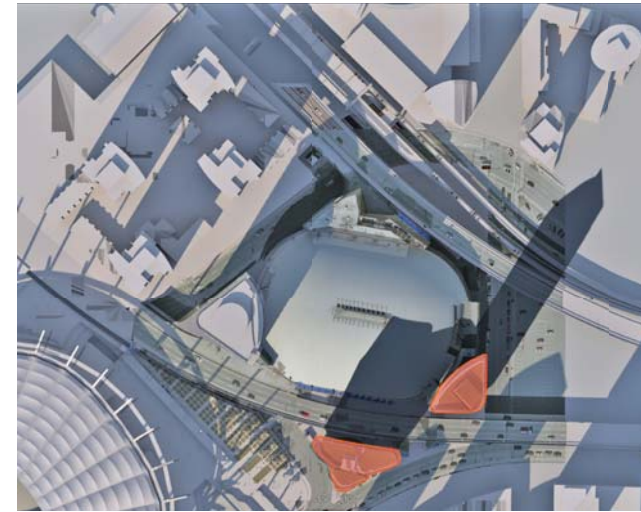
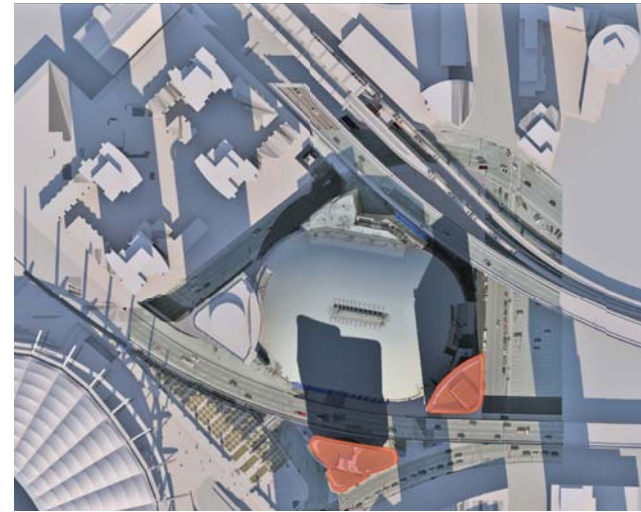


10:00 am




12:00 pm

02:00 pm




Spring Equinox | 03.20

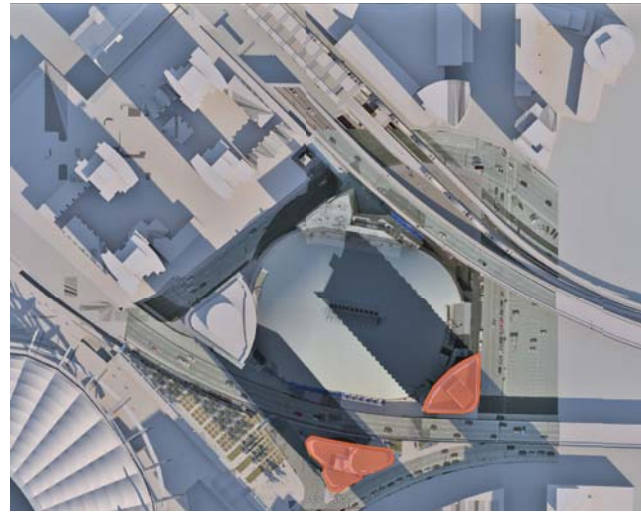

Summer Solstice | 06.21

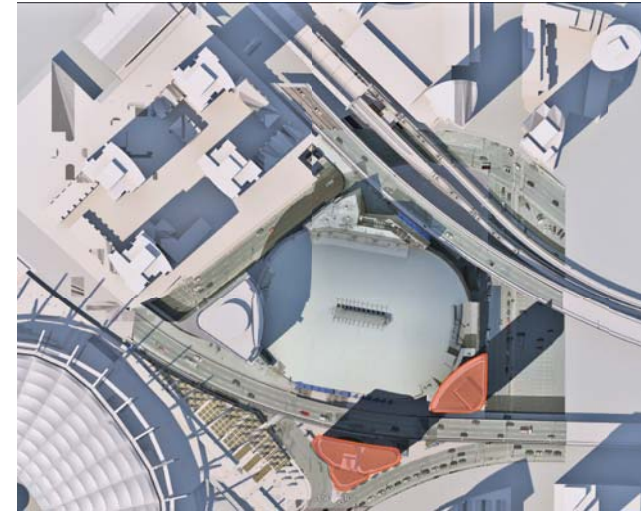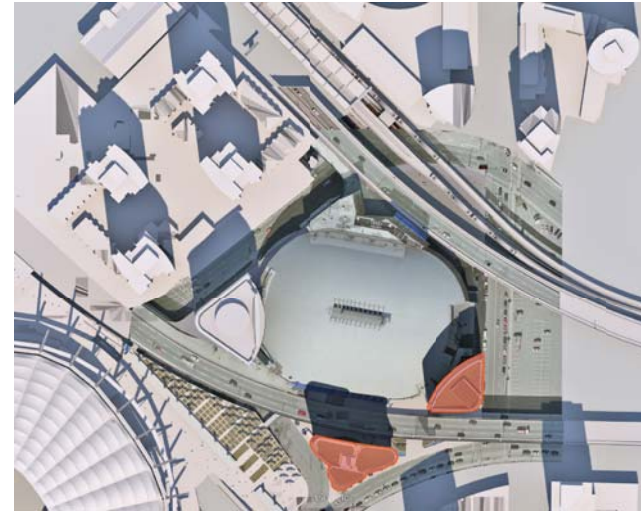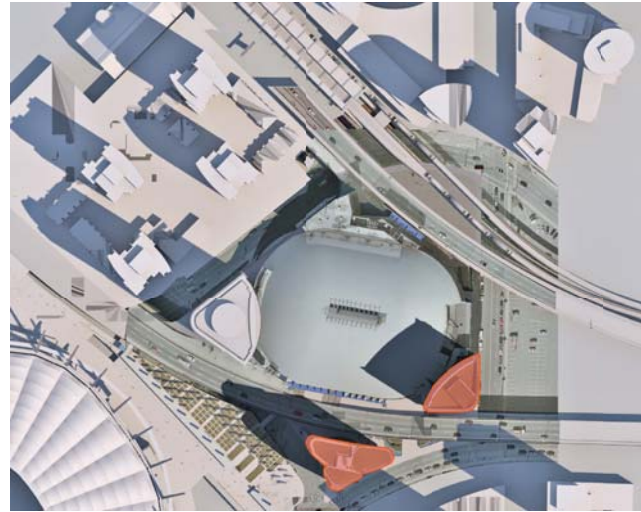

Autumn Equinox | 09.22

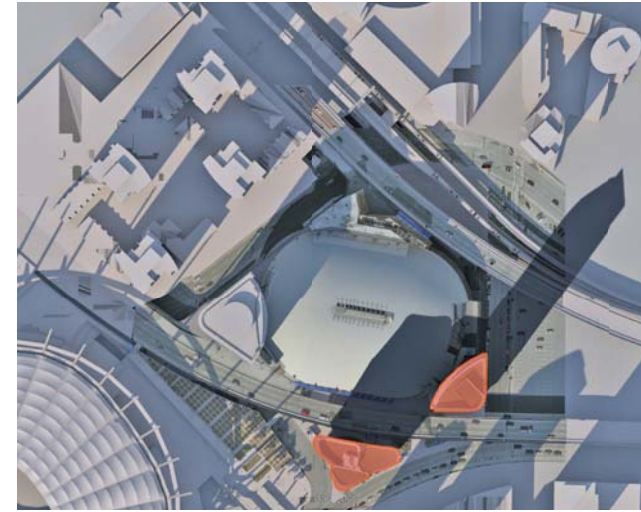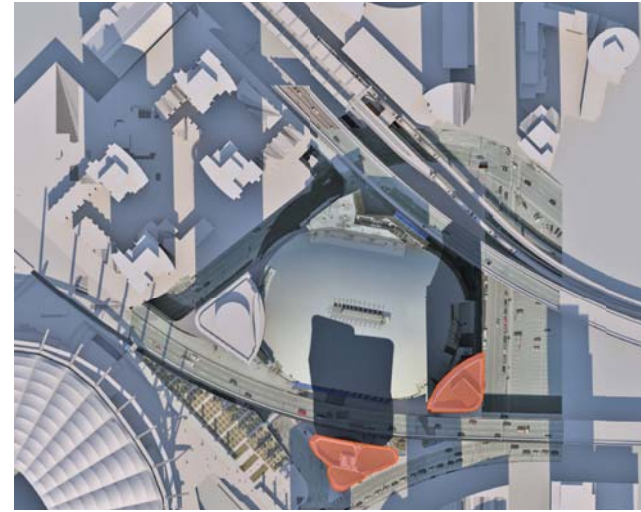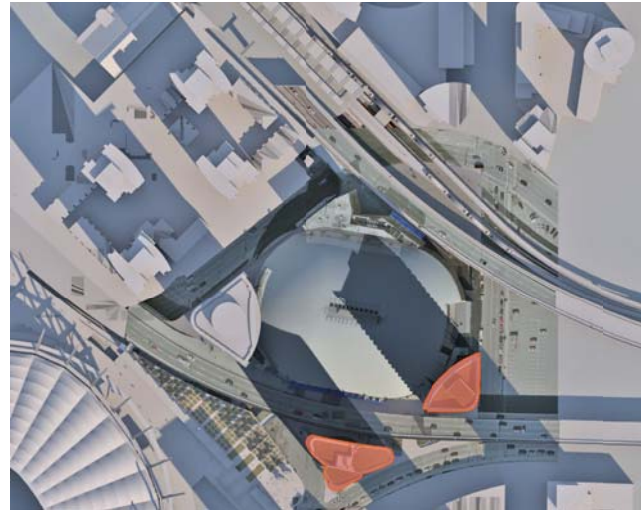

Consultants
Notes:

No.	Date	Description
Revisions / Issues:		

Project Title:


**Rogers Arena
Re-zoning**

Sheet Title:

Shadow Studies

This drawing as an instrument of service is the property of Walter Francl Architect Inc. and may not be reproduced without the firm's permission. All information shown on the drawing is for the use in this specific project only and shall not be used otherwise without written permission from this office. Contractors shall verify and be responsible for all dimensions on the job and this office shall be informed of any discrepancies and variations shown on this drawing. Do not scale drawings.

Drawn By: SM
Reviewed by: SM

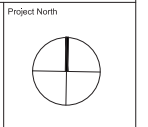

Date: 30/03/2012
Plot Date: 30/03/2012

Graphic Scale

Scale: NTS

Project No.: 2820

Drawing No.
9.3

CAD File Name: