



7.1 800 QUEBEC ST & 801 MAIN ST PLANS /

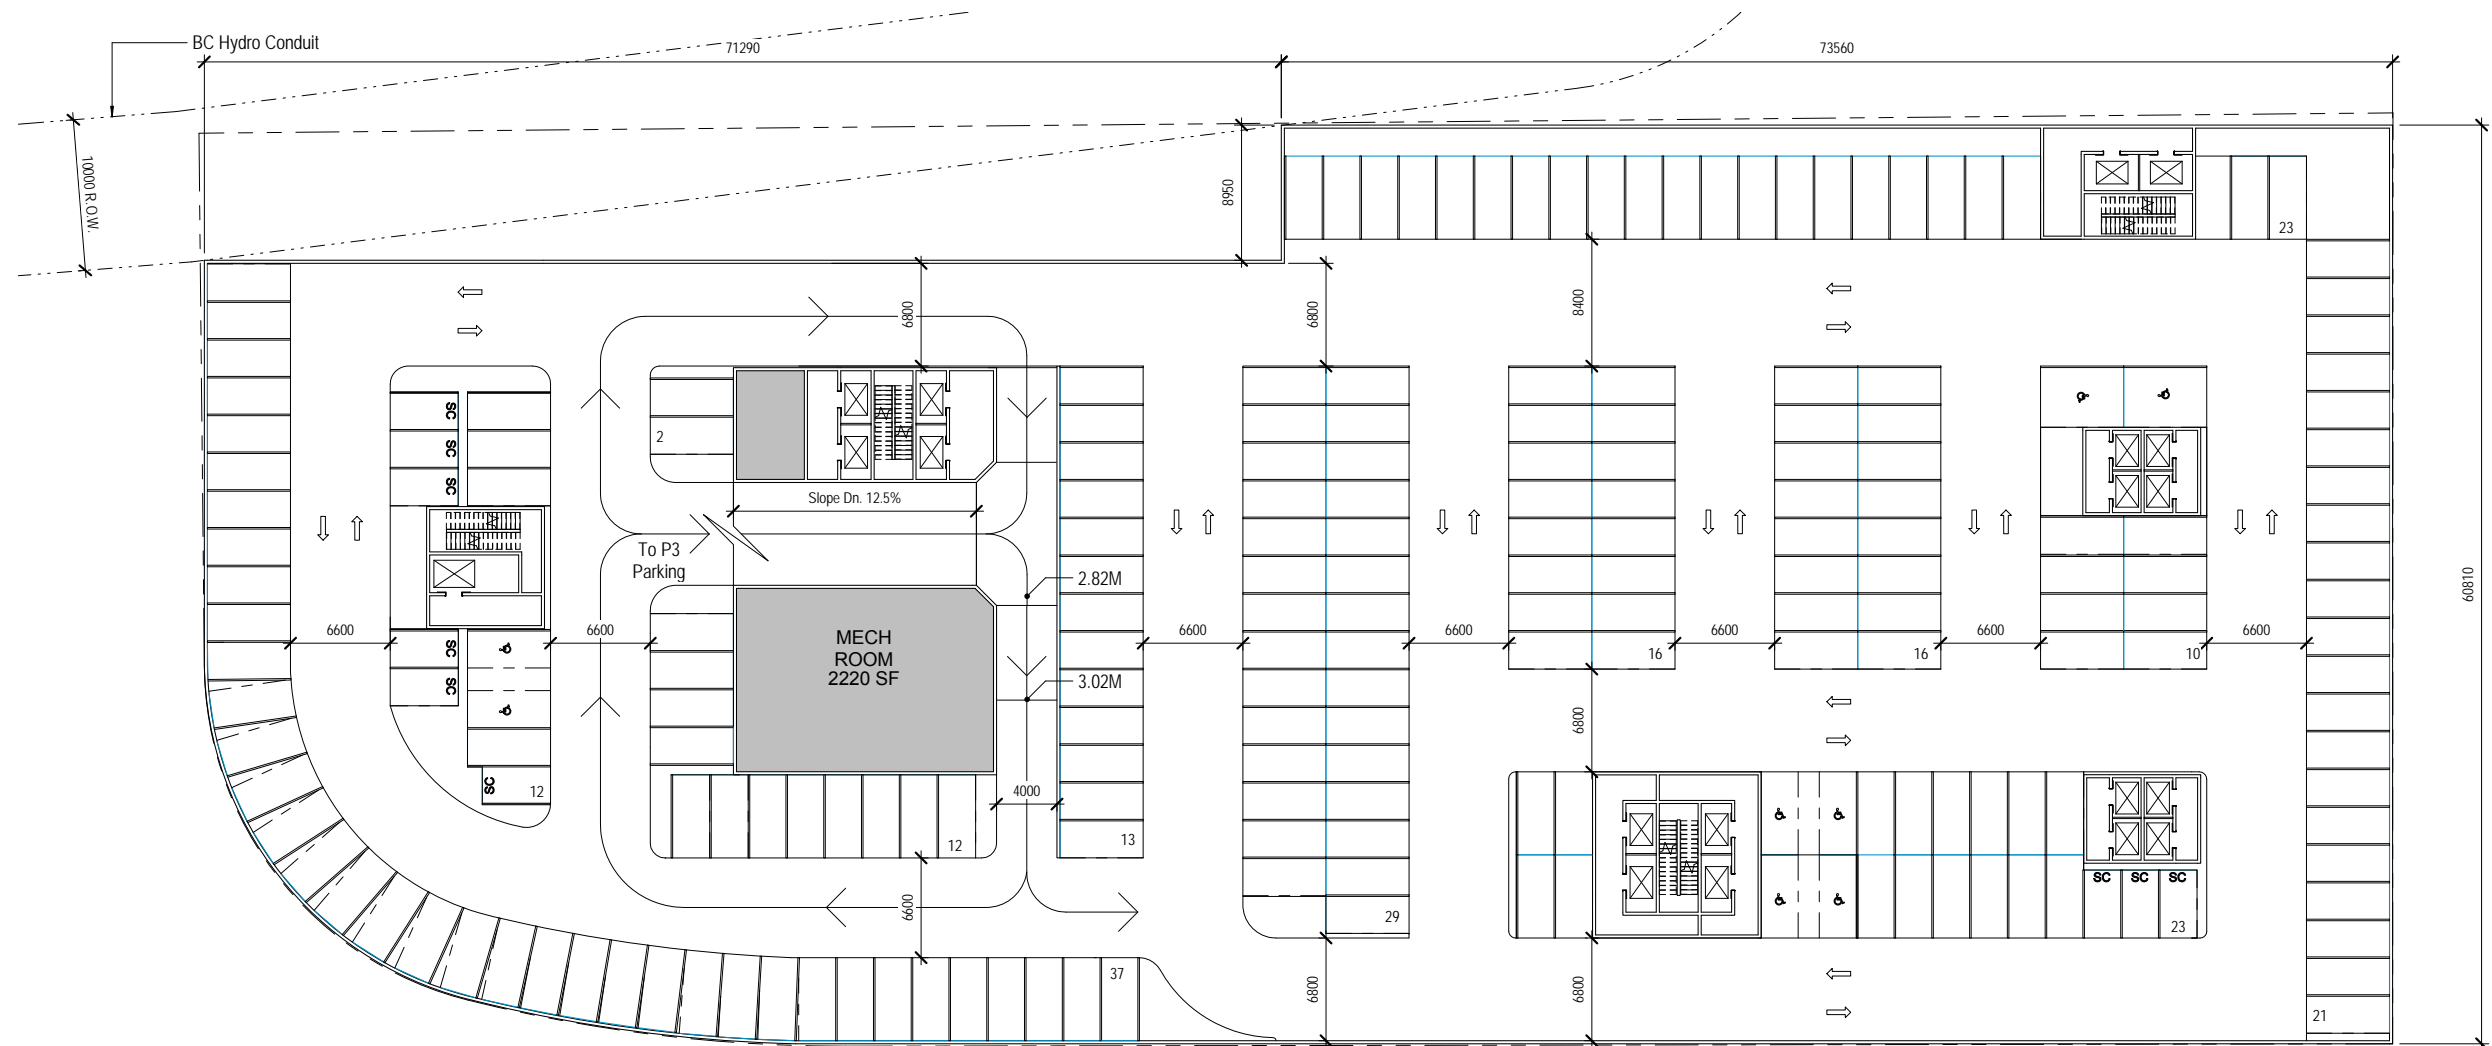

Parking Level P2 Plan

Scale 1:500

7.1 800 QUEBEC ST & 801 MAIN ST PLANS /

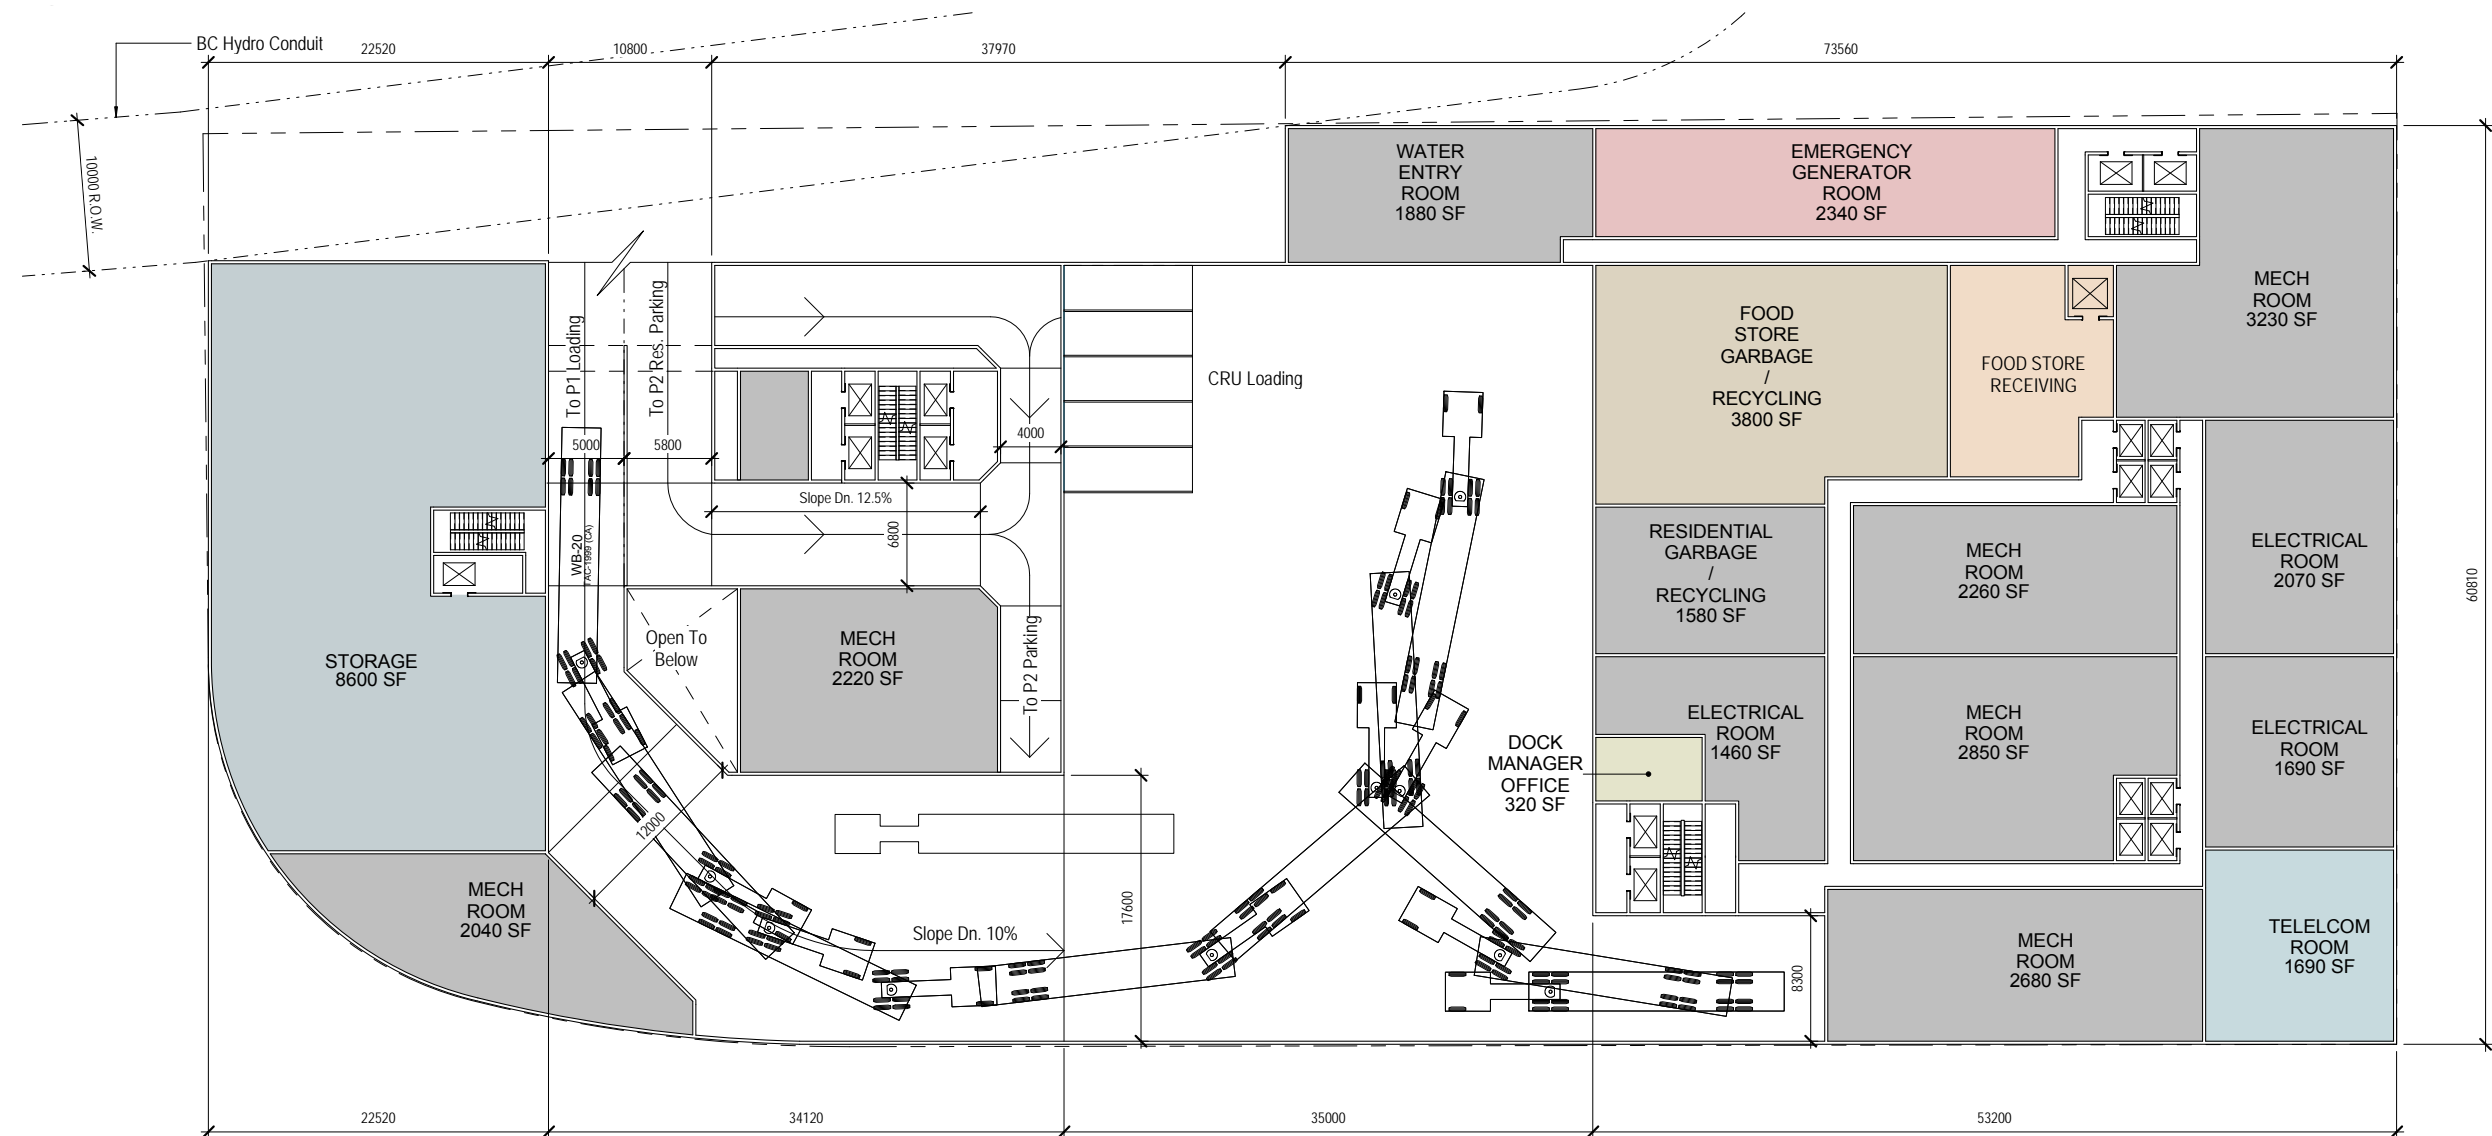


Parking Level P1 Plan

Scale 1:500

7.1 800 QUEBEC ST & 801 MAIN ST PLANS /


- 1 BR 2 BR 3 BR RESIDENTIAL
- CIRCULATION
- RESIDENTIAL AMENITY SPACE
- COMMERCIAL / OFFICE
- CRU
- CULTURAL CENTRE
- DAYCARE FACILITY
- PARKING
- SERVICE

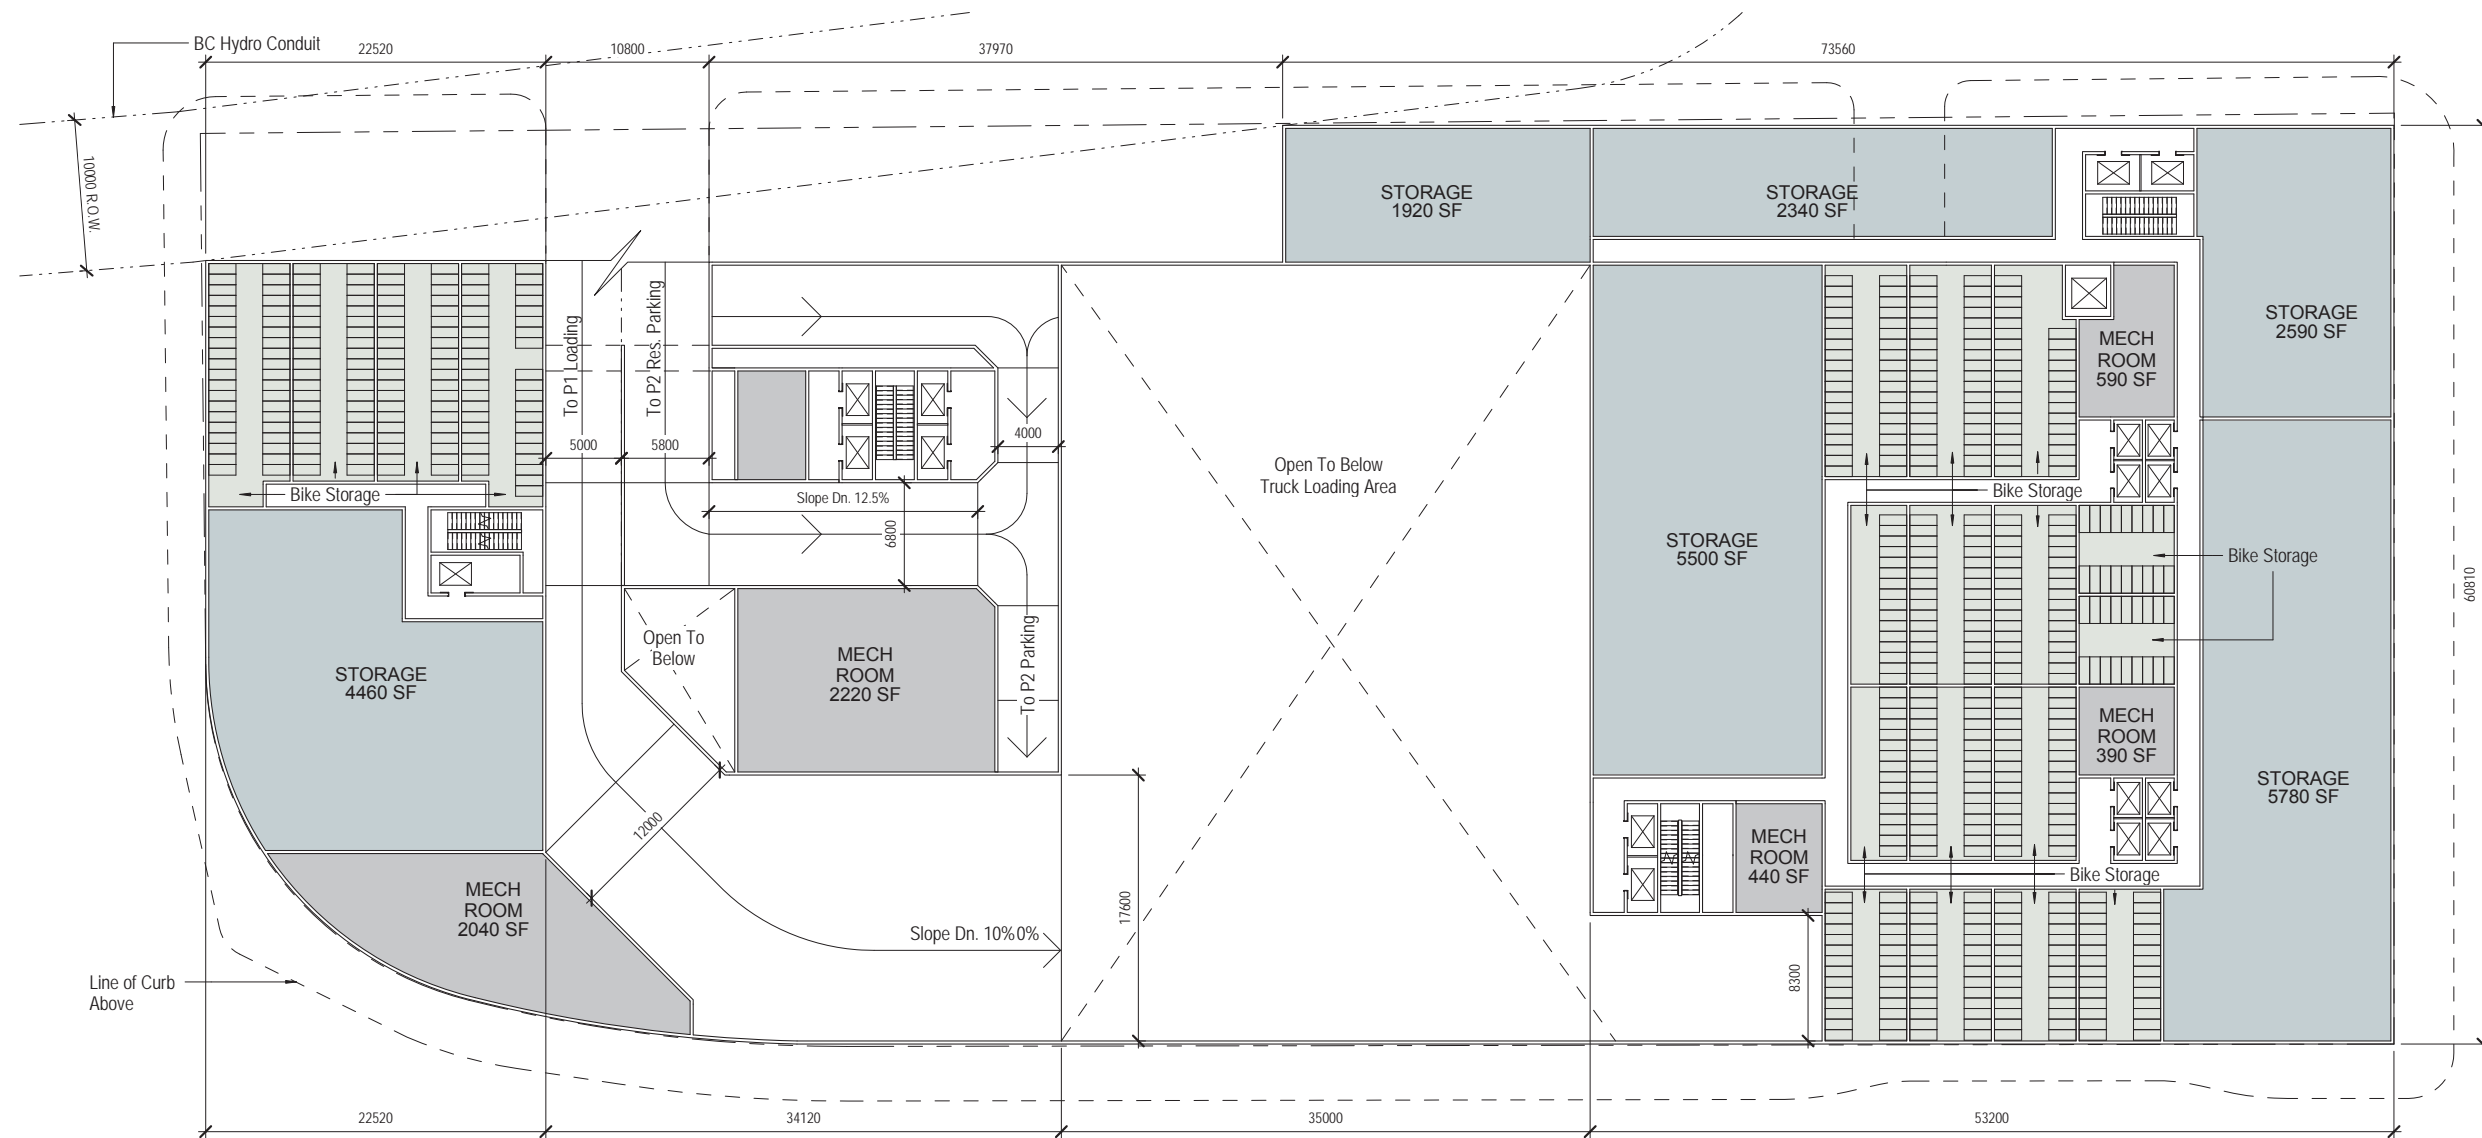

Parking Level P1a Plan

Scale 1:500

7.1 800 QUEBEC ST & 801 MAIN ST PLANS /

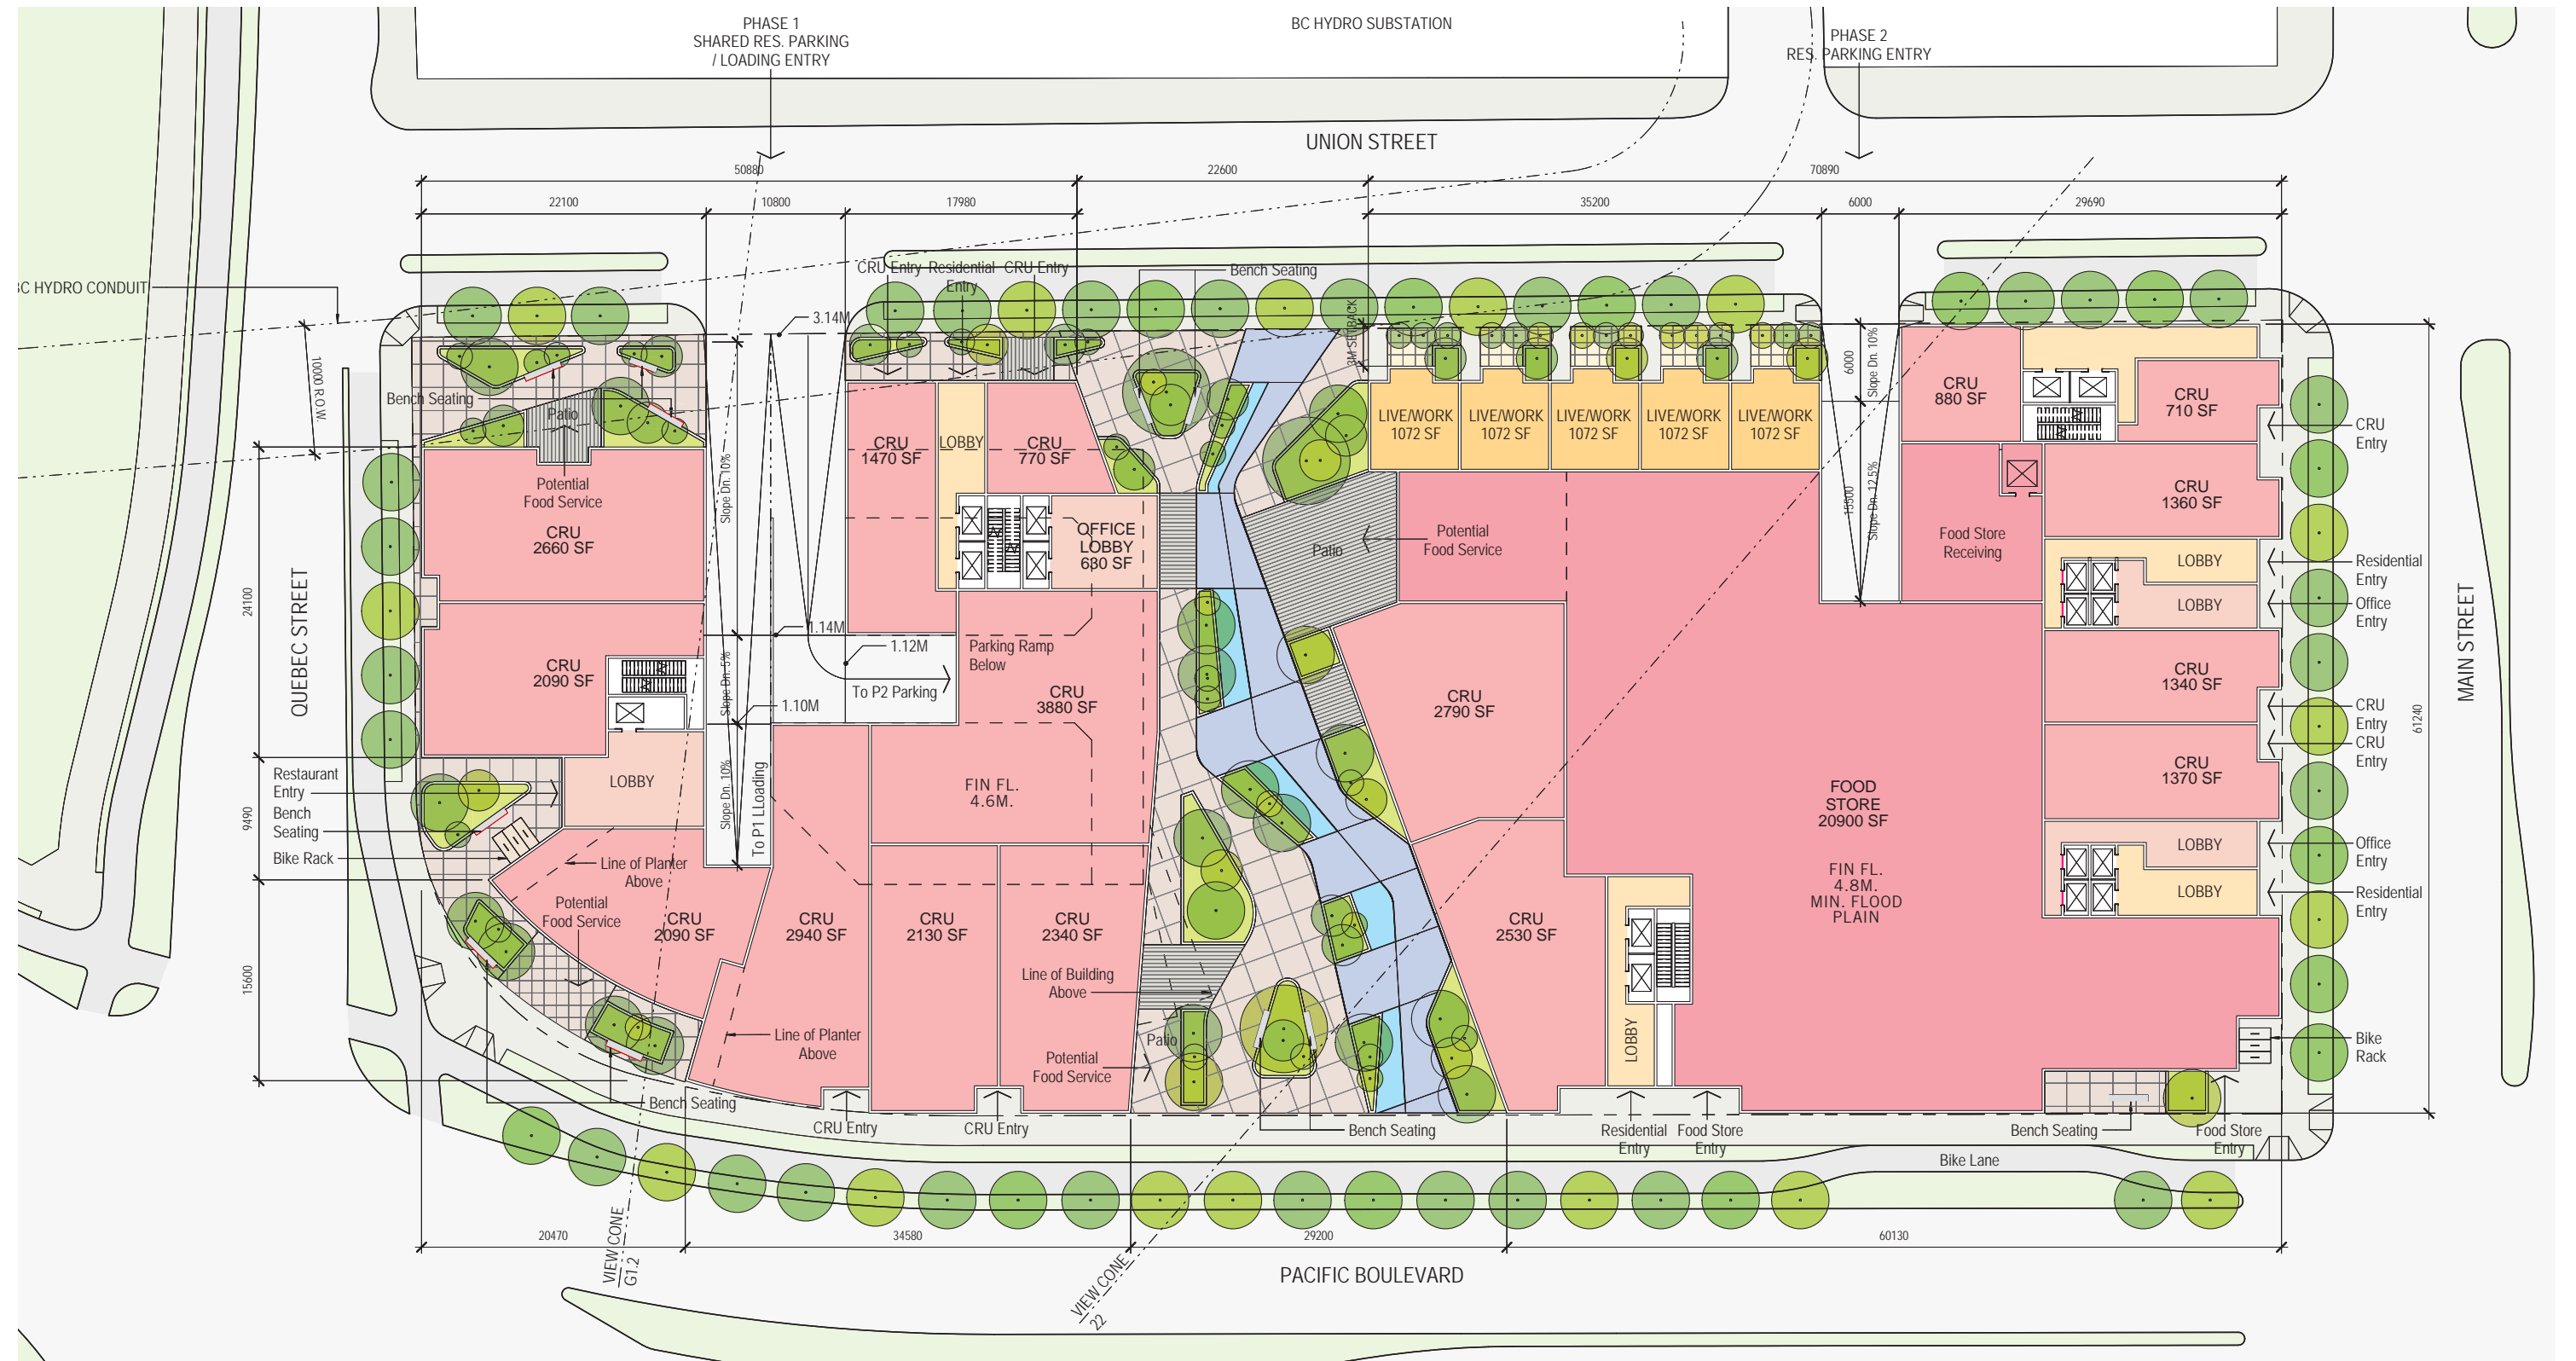

Ground Level 1 Plan Scale 1:500

NOTE: Current Survey incomplete / proposed road design ongoing. Will complete Site Plan when additional information is available.

7.1 800 QUEBEC ST & 801 MAIN ST PLANS /

- 1 BR 2 BR 3 BR
- RESIDENTIAL
- CIRCULATION
- RESIDENTIAL AMENITY SPACE
- COMMERCIAL / OFFICE
- CRU
- CULTURAL CENTRE
- DAYCARE FACILITY
- PARKING
- SERVICE



Commercial / Residential Level 2 Plan

Scale 1:500

7.1 800 QUEBEC ST & 801 MAIN ST PLANS /



Residential Level 3 Plan

Scale 1:500

7.1 800 QUEBEC ST & 801 MAIN ST PLANS /

- 1 BR 2 BR 3 BR
- RESIDENTIAL
- CULTURAL CENTRE
- CIRCULATION
- DAYCARE FACILITY
- RESIDENTIAL AMENITY SPACE
- PARKING
- COMMERCIAL / OFFICE
- SERVICE
- CRU



Residential Level 4 Plan

Scale 1:500

7.1 800 QUEBEC ST & 801 MAIN ST PLANS /



7.1 800 QUEBEC ST & 801 MAIN ST PLANS /

- 1 BR 2 BR 3 BR
- RESIDENTIAL
- CIRCULATION
- RESIDENTIAL AMENITY SPACE
- COMMERCIAL / OFFICE
- CRU
- CULTURAL CENTRE
- DAYCARE FACILITY
- PARKING
- SERVICE



7.1 800 QUEBEC ST & 801 MAIN ST PLANS /



7.1 800 QUEBEC ST & 801 MAIN ST PLANS /

- 1 BR 2 BR 3 BR
- RESIDENTIAL
- CIRCULATION
- RESIDENTIAL AMENITY SPACE
- COMMERCIAL / OFFICE
- CRU
- CULTURAL CENTRE
- DAYCARE FACILITY
- PARKING
- SERVICE



7.1 800 QUEBEC ST & 801 MAIN ST PLANS /



7.1 800 QUEBEC ST & 801 MAIN ST PLANS /

- | | | | | |
|------|------|------|---------------------------|------------------|
| 1 BR | 2 BR | 3 BR | RESIDENTIAL | CULTURAL CENTRE |
| | | | | |
| | | | CIRCULATION | DAYCARE FACILITY |
| | | | | |
| | | | RESIDENTIAL AMENITY SPACE | PARKING |
| | | | | |
| | | | COMMERCIAL / OFFICE | SERVICE |
| | | | | |
| | | | CRU | |



7.1 800 QUEBEC ST & 801 MAIN ST PLANS /



Residential Level 11 Plan

Scale 1:500

7.1 800 QUEBEC ST & 801 MAIN ST PLANS /

- | | | | | |
|------|------|------|---------------------------|------------------|
| 1 BR | 2 BR | 3 BR | RESIDENTIAL | CULTURAL CENTRE |
| | | | | |
| | | | CIRCULATION | DAYCARE FACILITY |
| | | | | |
| | | | RESIDENTIAL AMENITY SPACE | PARKING |
| | | | | |
| | | | COMMERCIAL / OFFICE | SERVICE |
| | | | | |
| | | | CRU | |



Residential Level 12 Plan Scale 1:500

7.1 800 QUEBEC ST & 801 MAIN ST PLANS /




7.1 800 QUEBEC ST & 801 MAIN ST PLANS /

- | | | | | |
|------|------|------|---------------------------|------------------|
| 1 BR | 2 BR | 3 BR | RESIDENTIAL | CULTURAL CENTRE |
| | | | | |
| | | | CIRCULATION | DAYCARE FACILITY |
| | | | | |
| | | | RESIDENTIAL AMENITY SPACE | PARKING |
| | | | | |
| | | | COMMERCIAL / OFFICE | SERVICE |
| | | | | |
| | | | CRU | |
| | | | | |



7.1 800 QUEBEC ST & 801 MAIN ST PLANS /

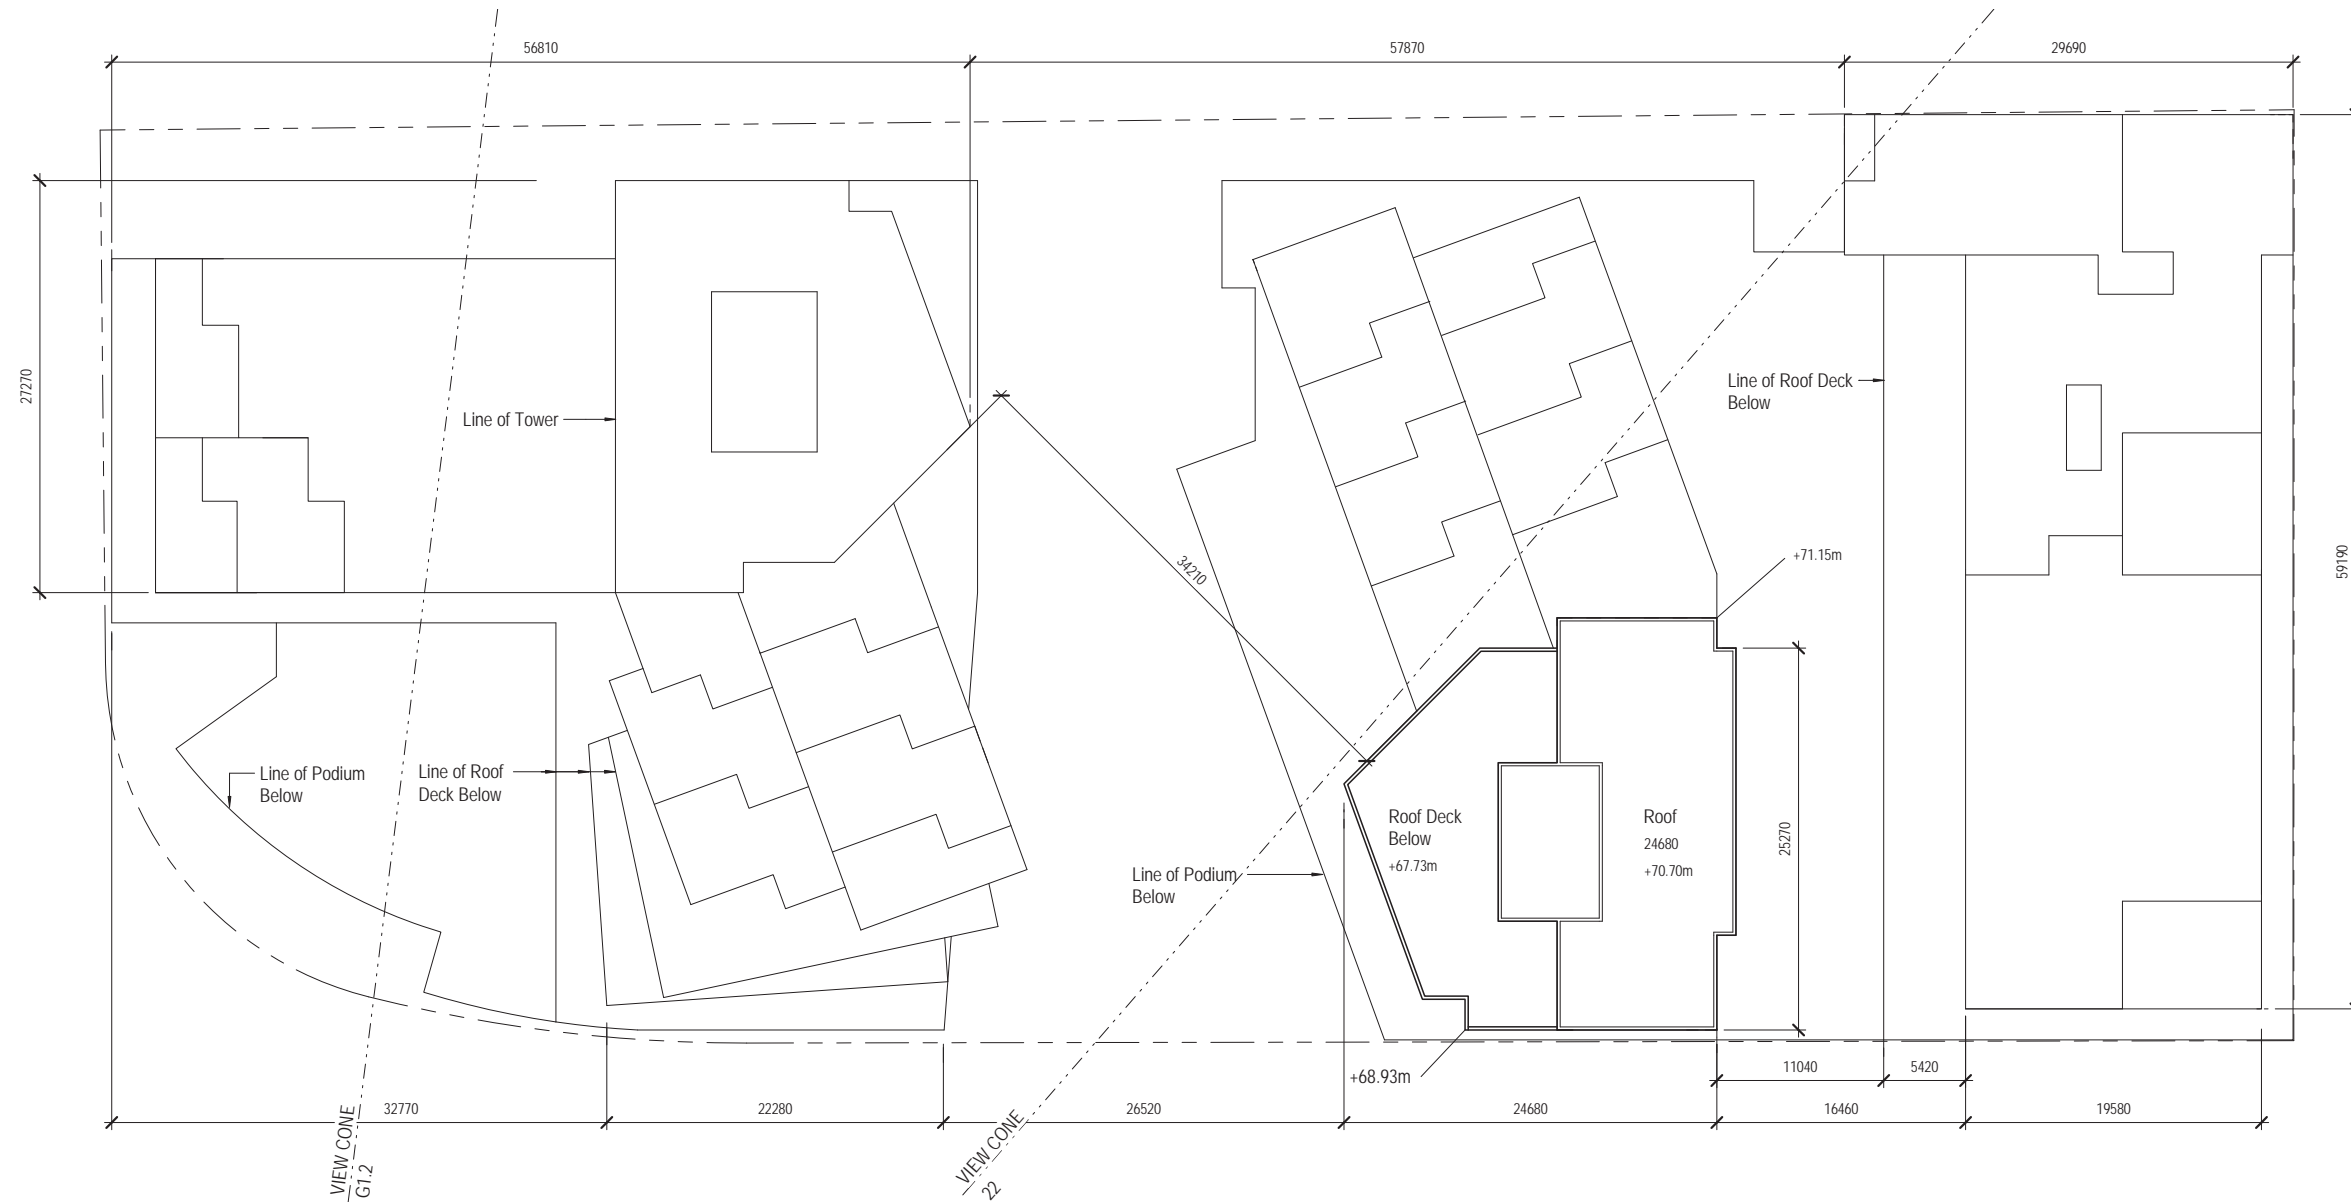

Roof Level Plan Scale 1:500