

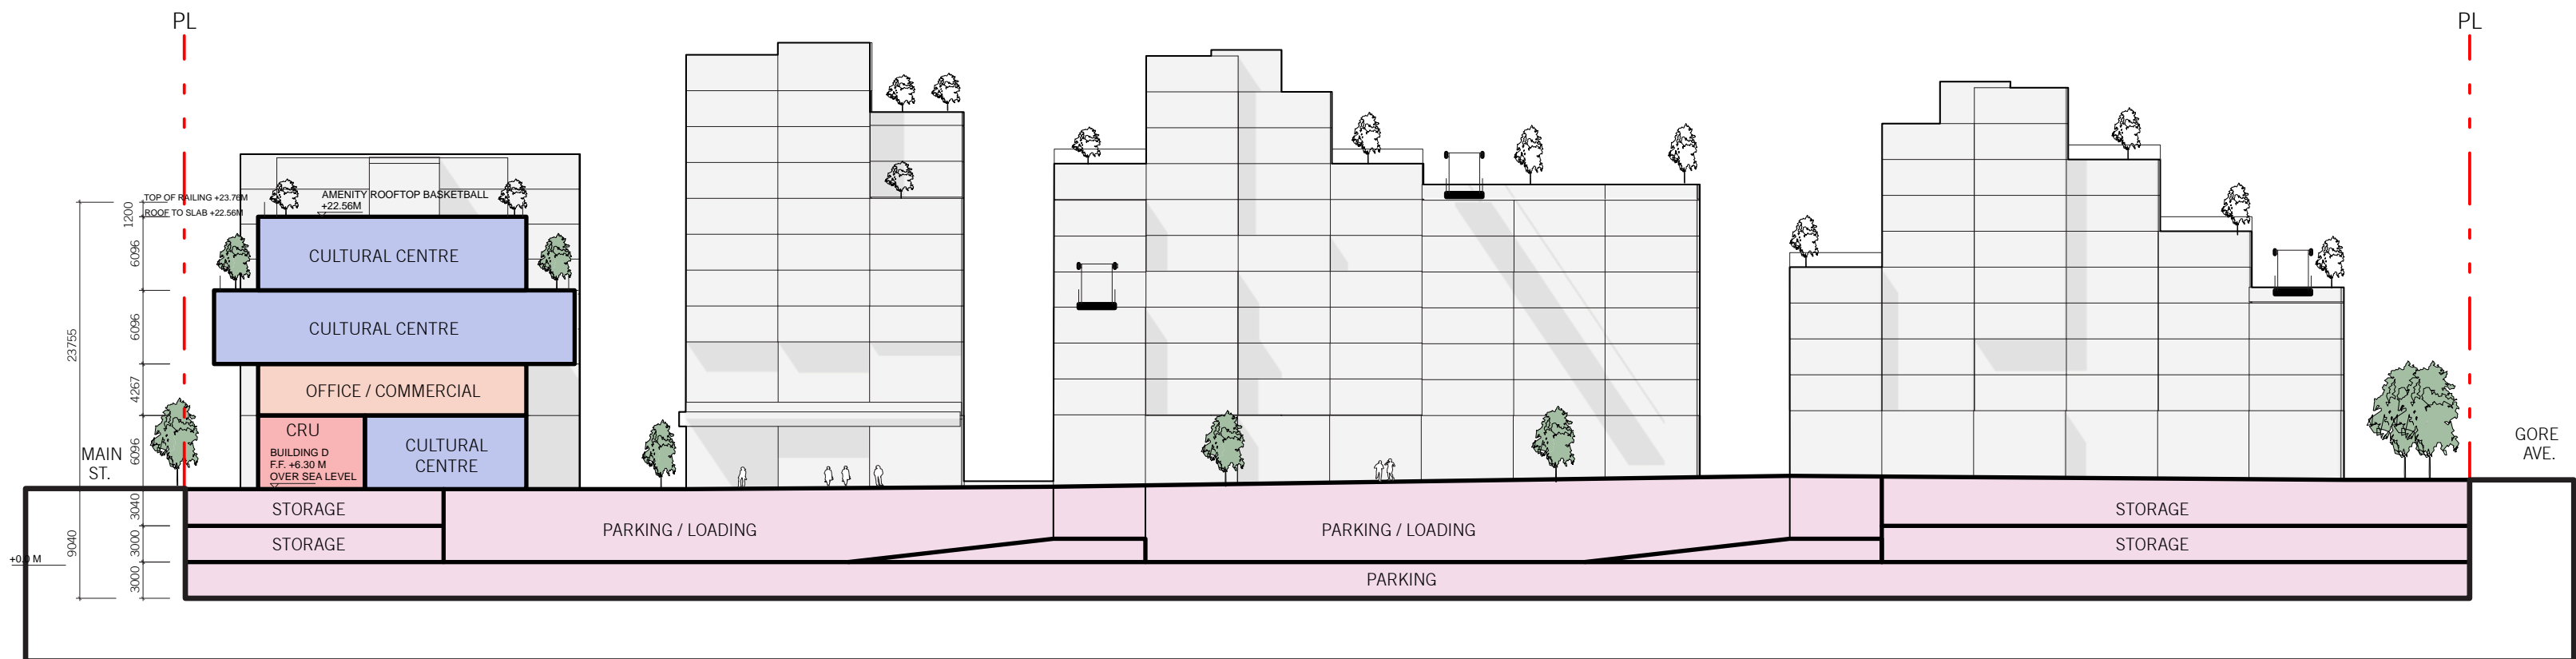
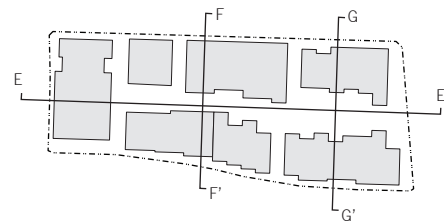


8.2 898 MAIN ST SECTIONS /

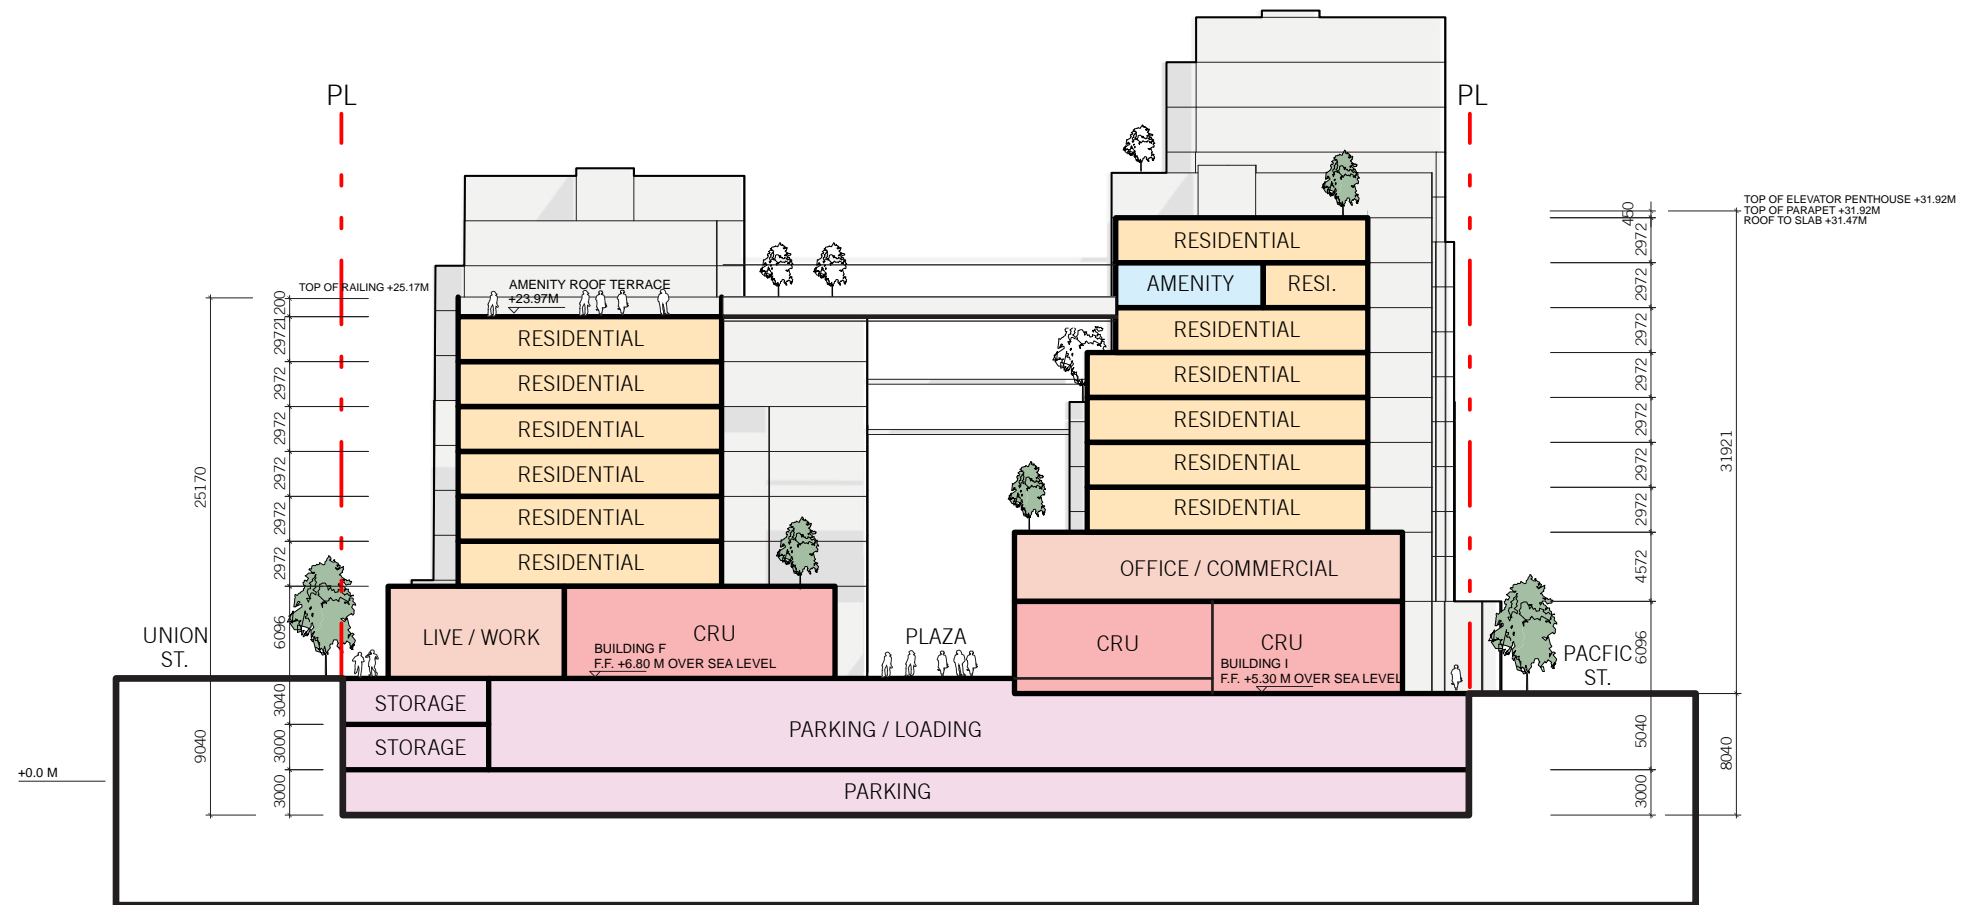



Section EE' Scale 1:500

8.2 898 MAIN ST SECTIONS /

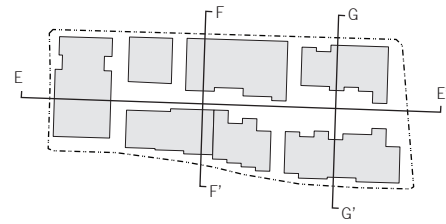

Section FF' Scale 1:500

8.2 898 MAIN ST SECTIONS /

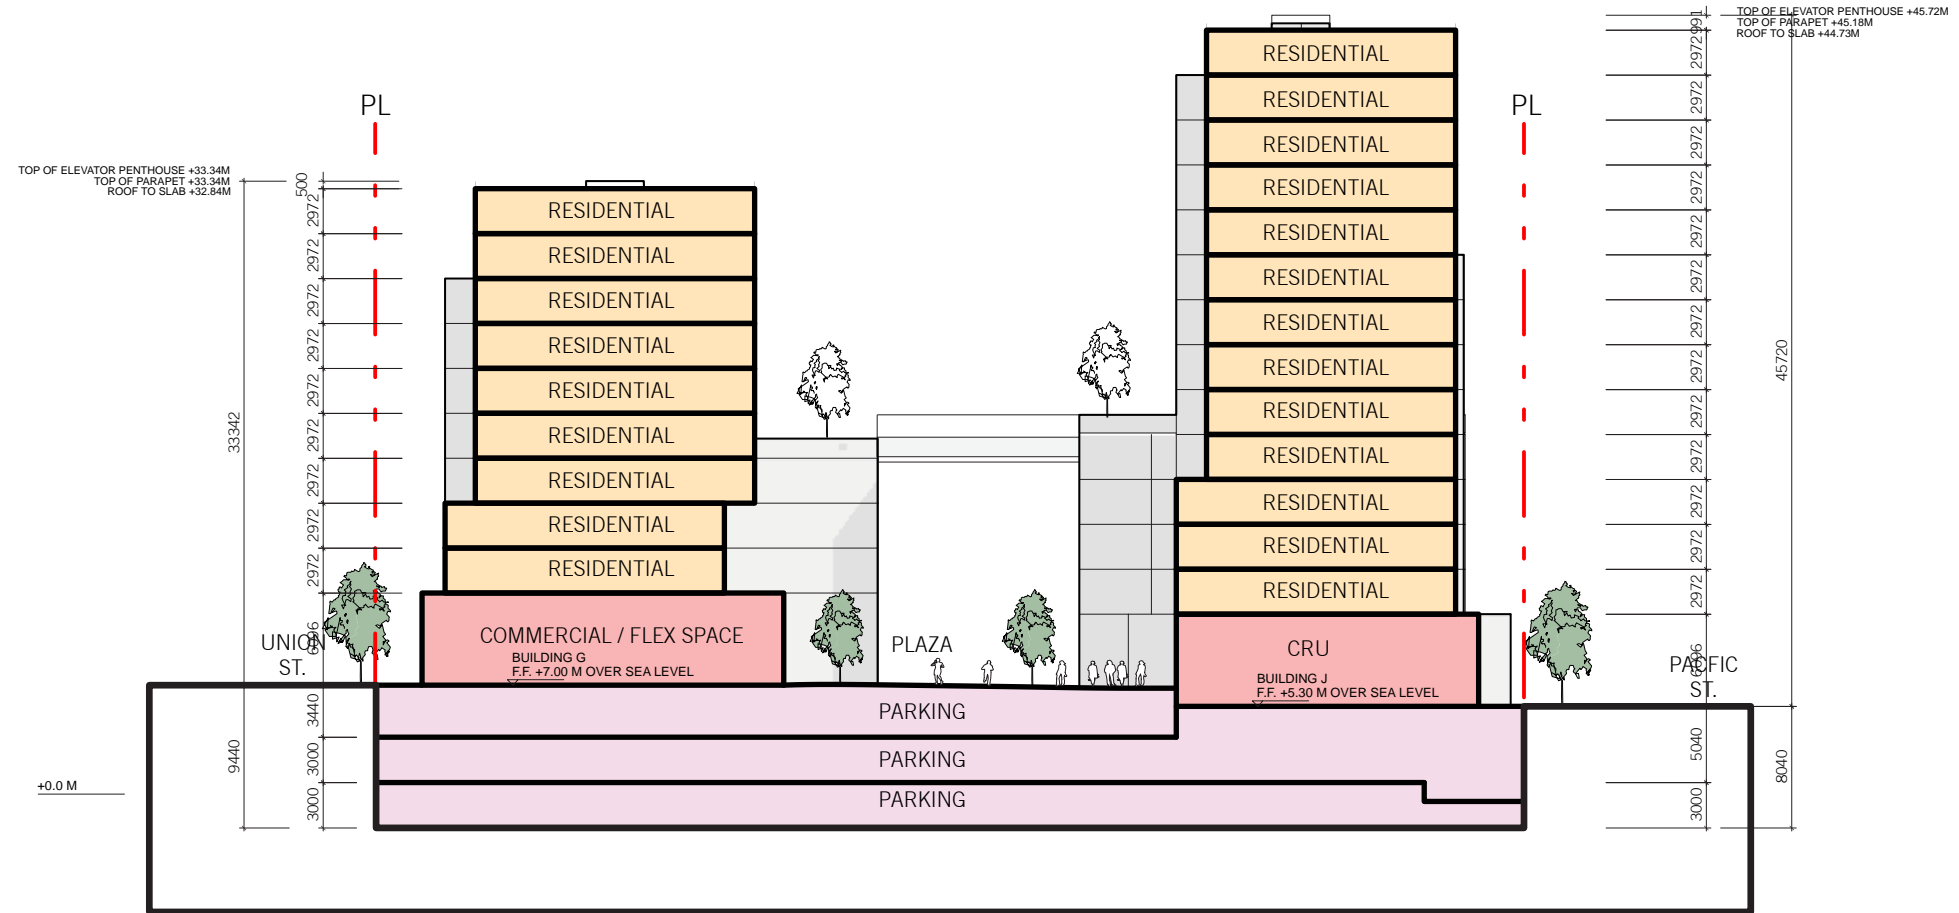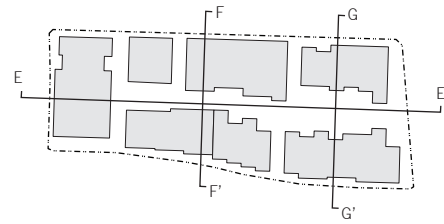

Section GG'

Scale 1:500