




8.1 800 QUEBEC ST & 801 MAIN ST SECTIONS /

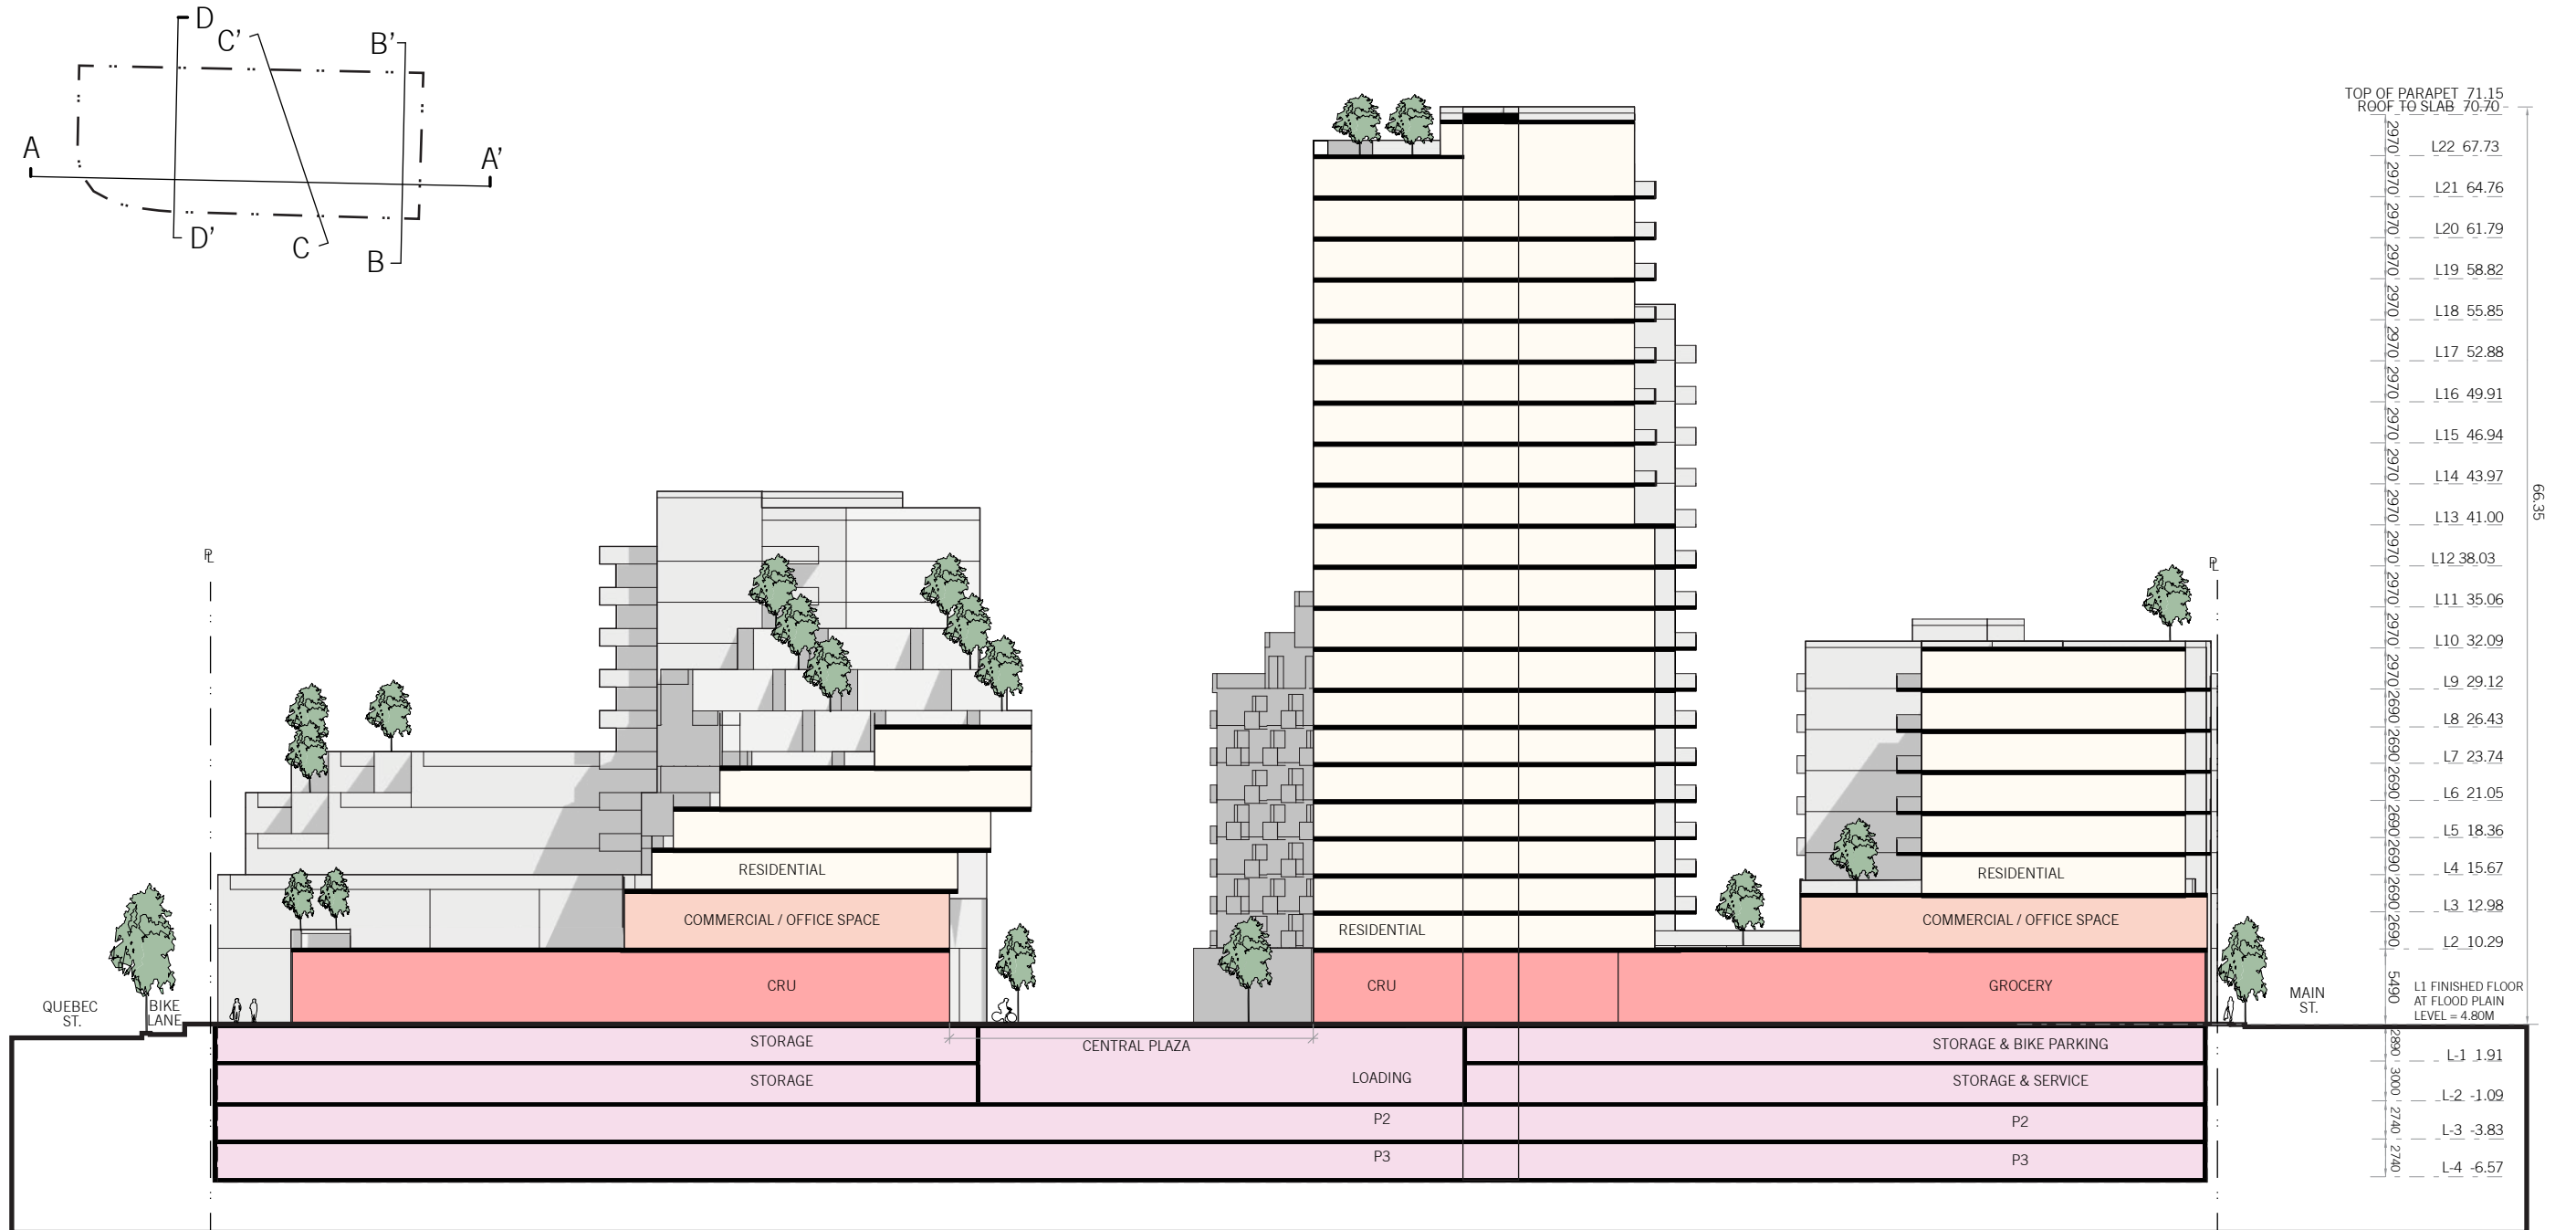

Section AA



Scale 1:500

8.1 800 QUEBEC ST & 801 MAIN ST SECTIONS /

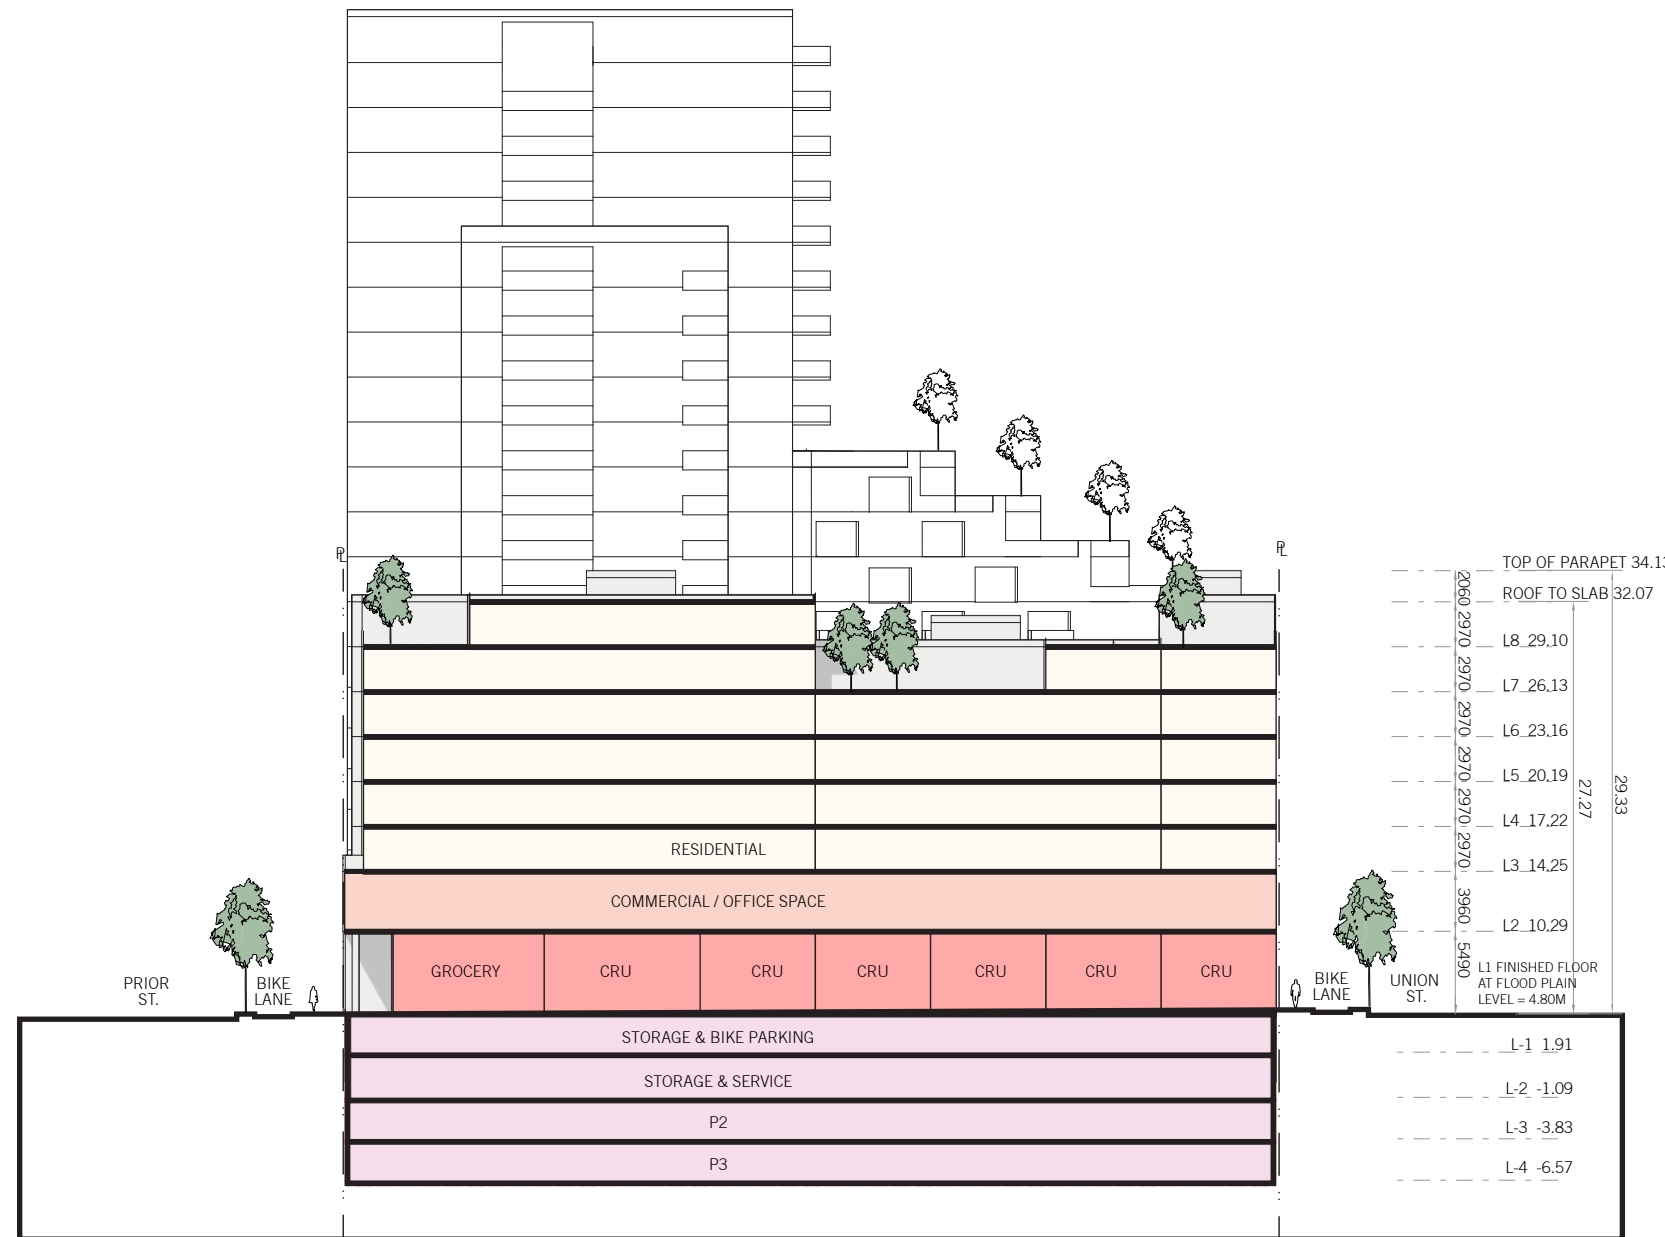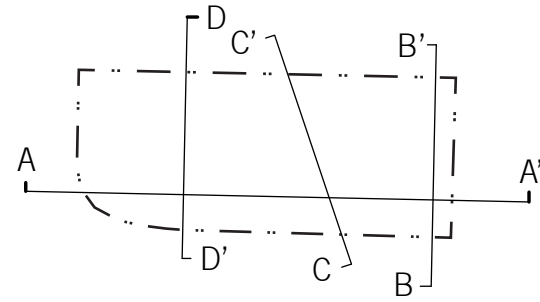



Section BB Scale 1:500

8.1 800 QUEBEC ST & 801 MAIN ST SECTIONS /

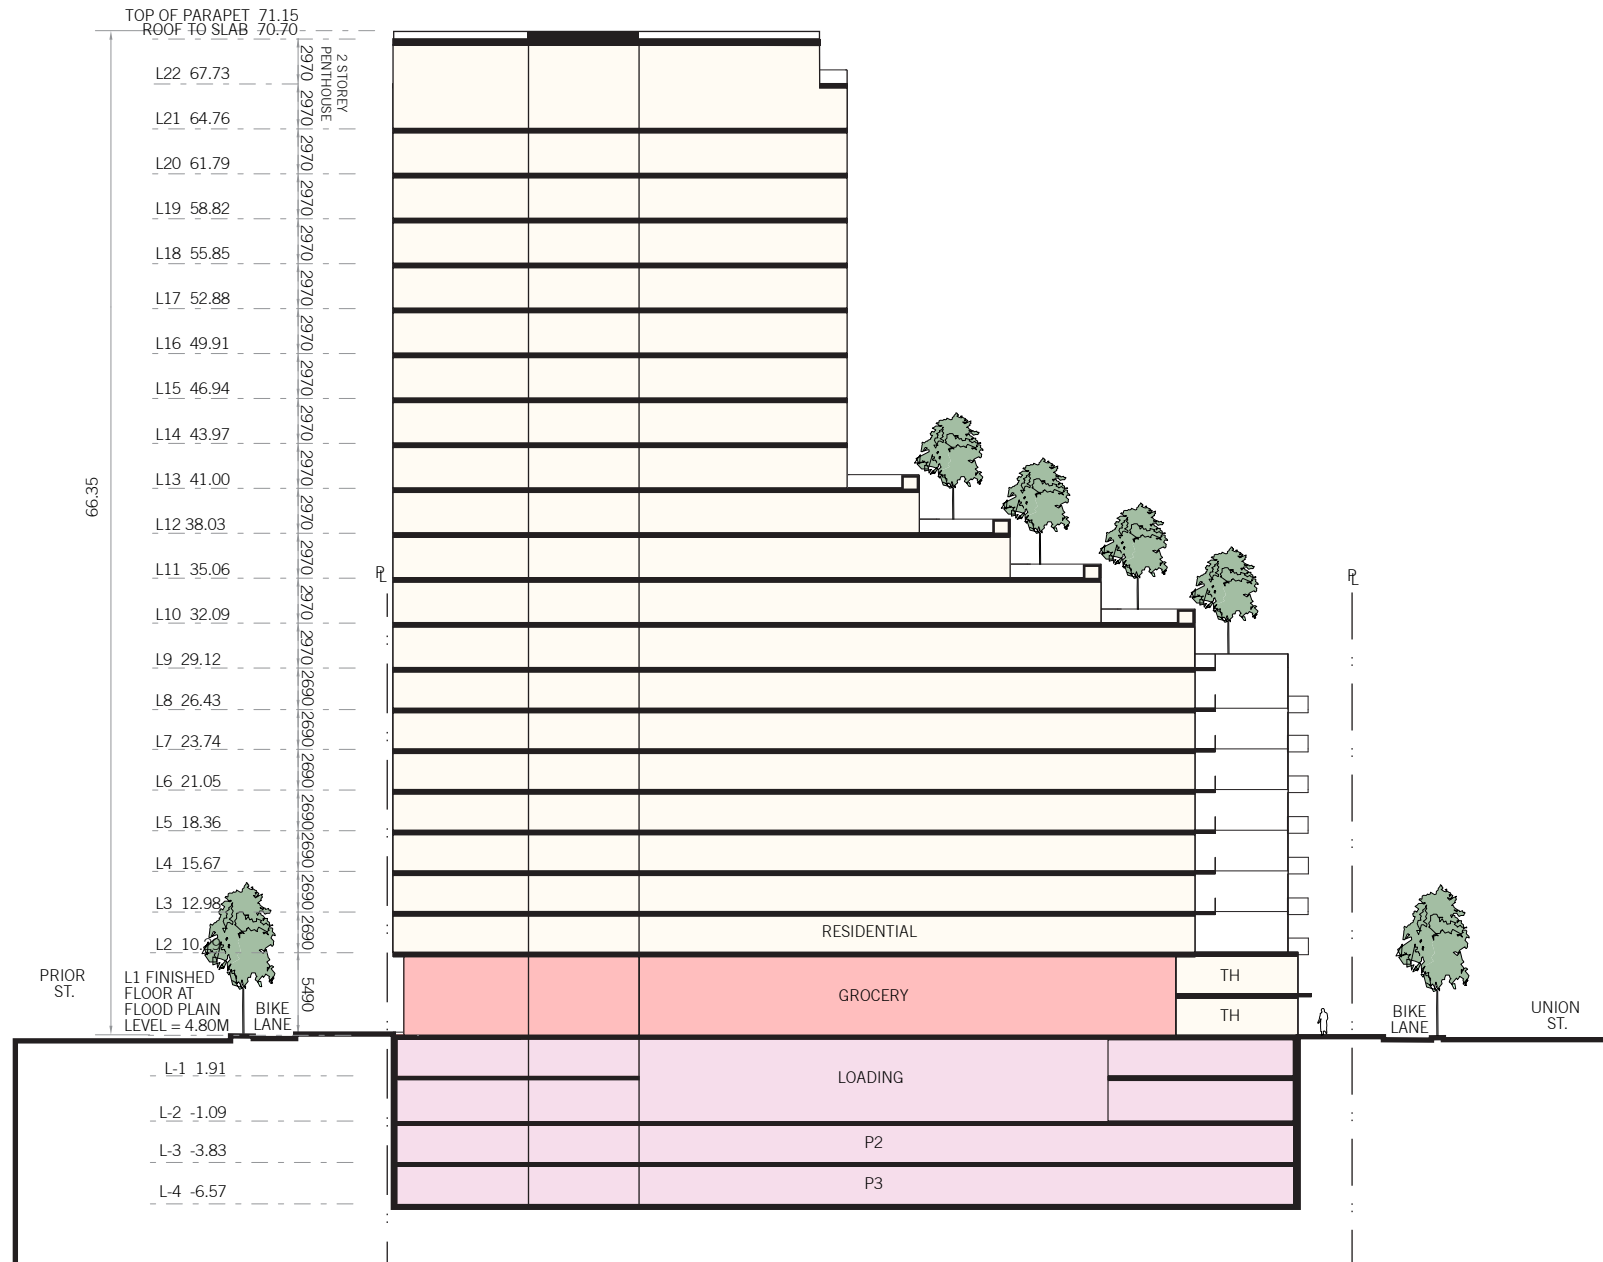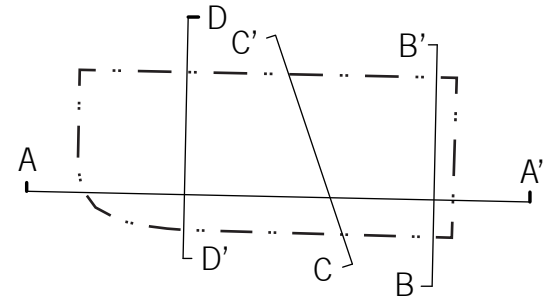

Section CC Scale 1:500

8.1 800 QUEBEC ST & 801 MAIN ST SECTIONS /

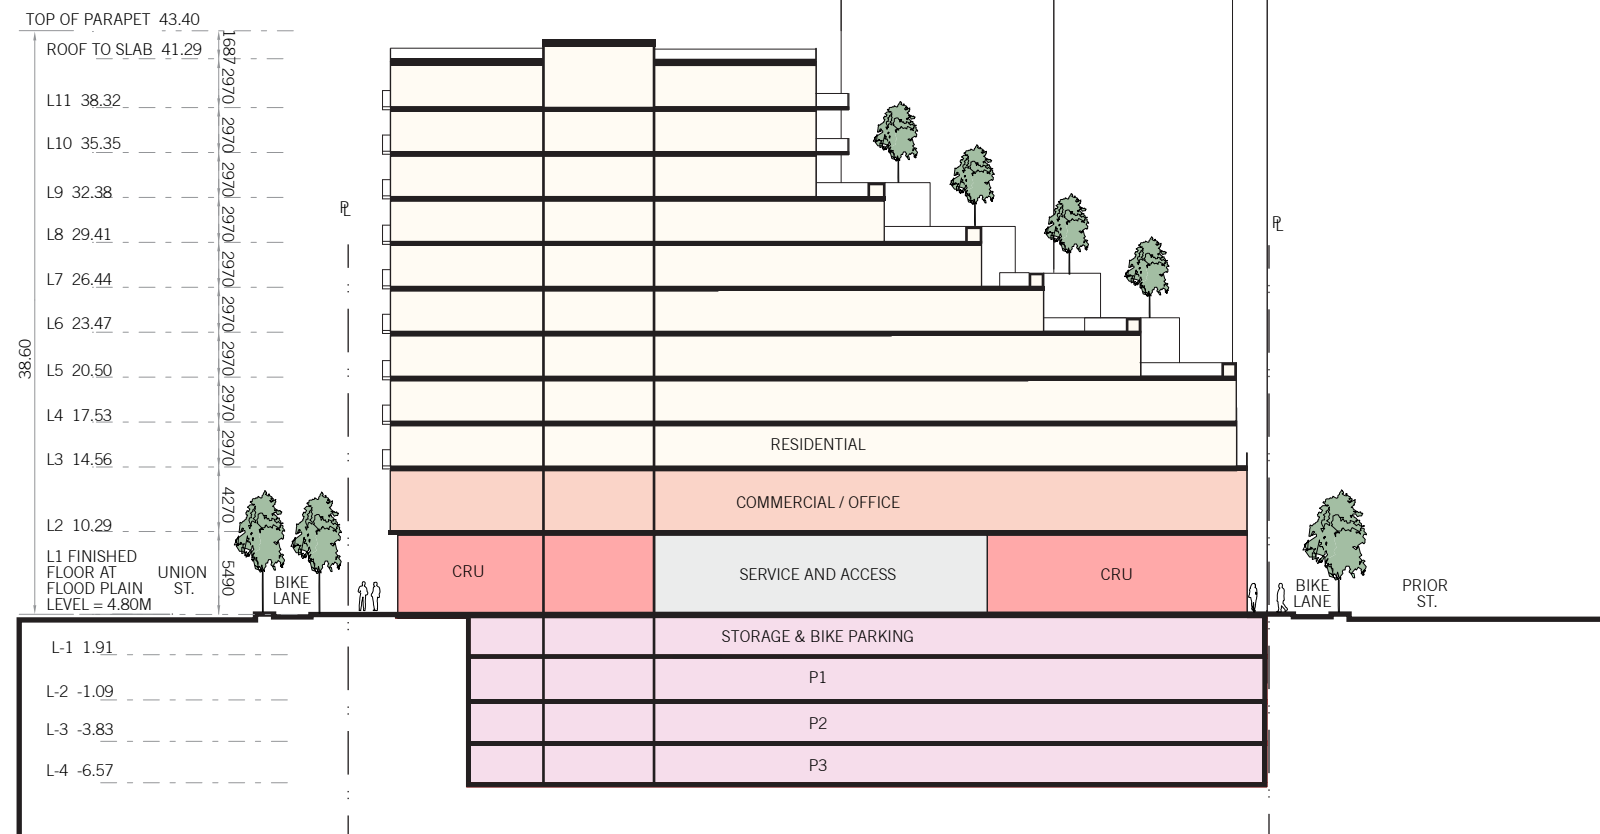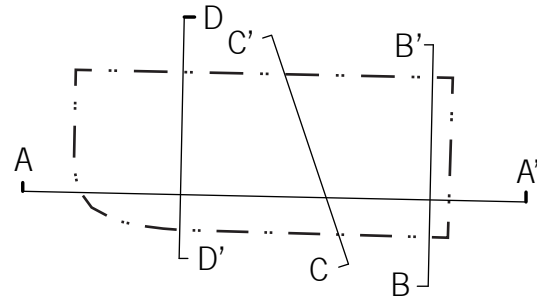

Section DD Scale 1:500