

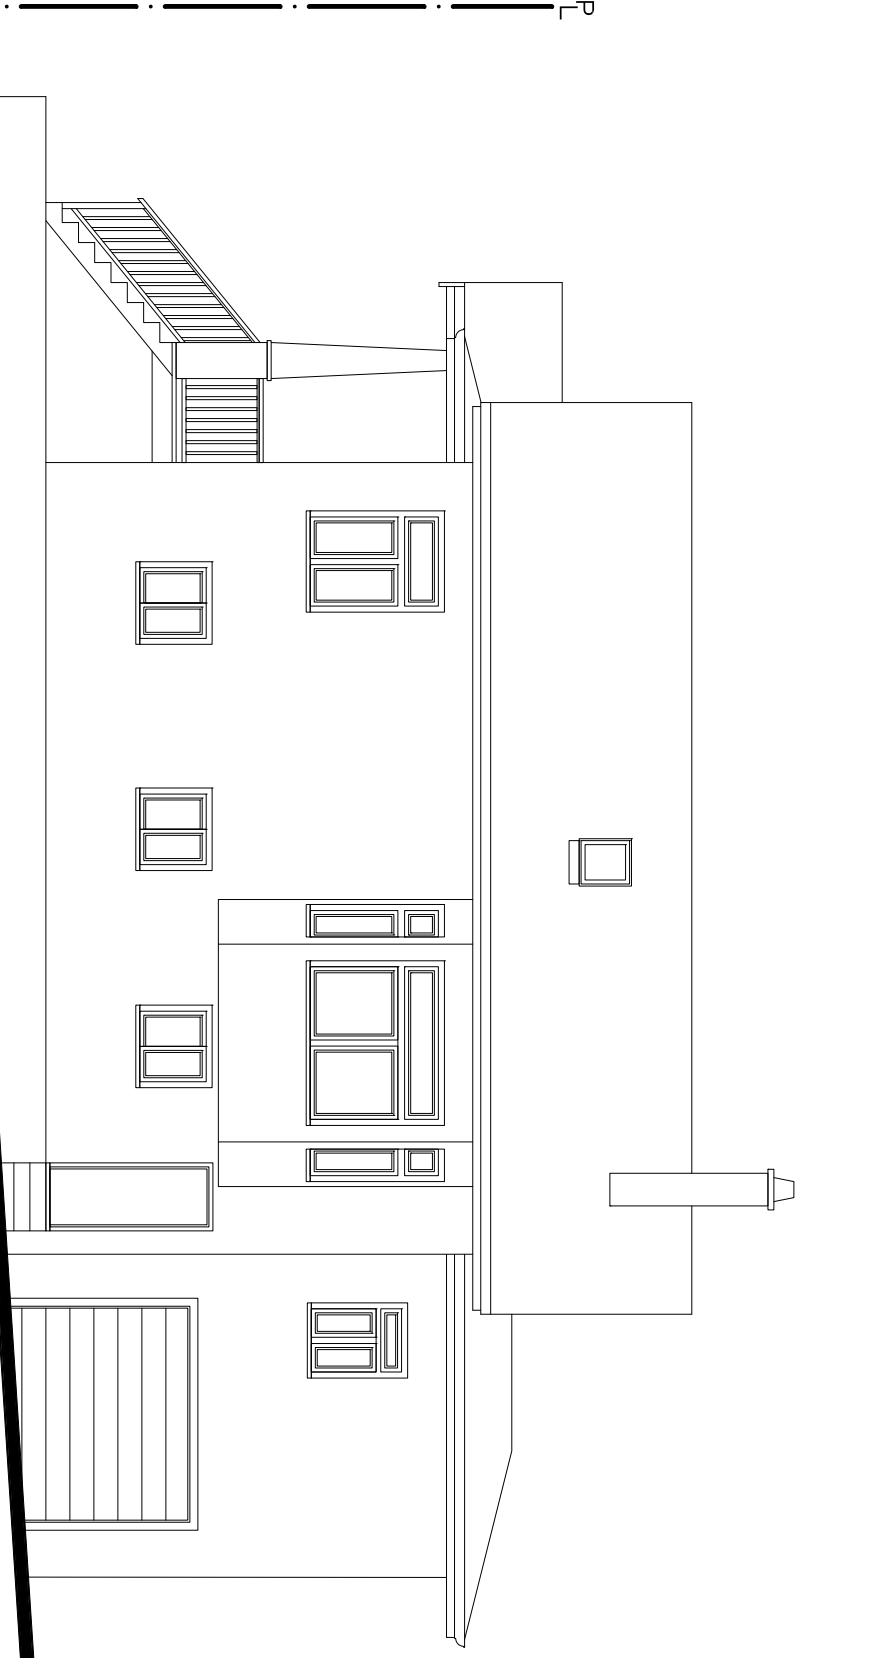




CONTRACTORS SHALL VERIFY ALL DIMENSIONS, DATUM AND LEVELS PRIOR TO THE COMMENCEMENT OF WORK. THE ARCHITECT AND DESIGNER SHALL BE RESPONSIBLE FOR ANY CHANGES, VARIATIONS AND MODIFICATIONS TO THE WORK SHOWN HEREON. ANY CHANGES SHALL BE CARRIED OUT WITHOUT THE PRIOR APPROVAL OF THE OWNER.

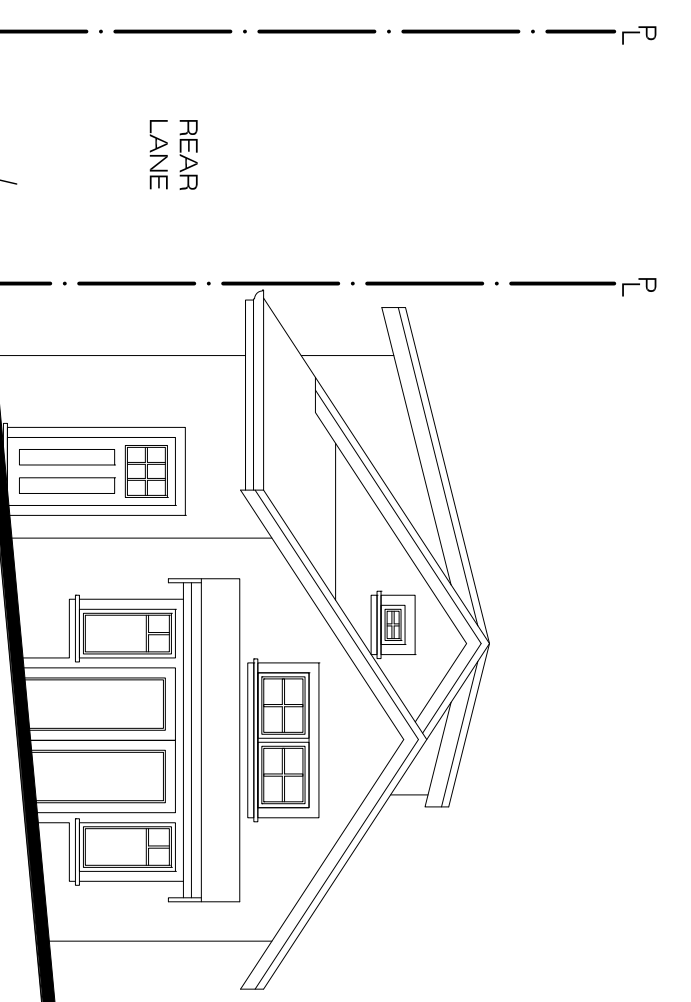




C - STREETSCAPE @ WILLOW STREET
EAST VIEW

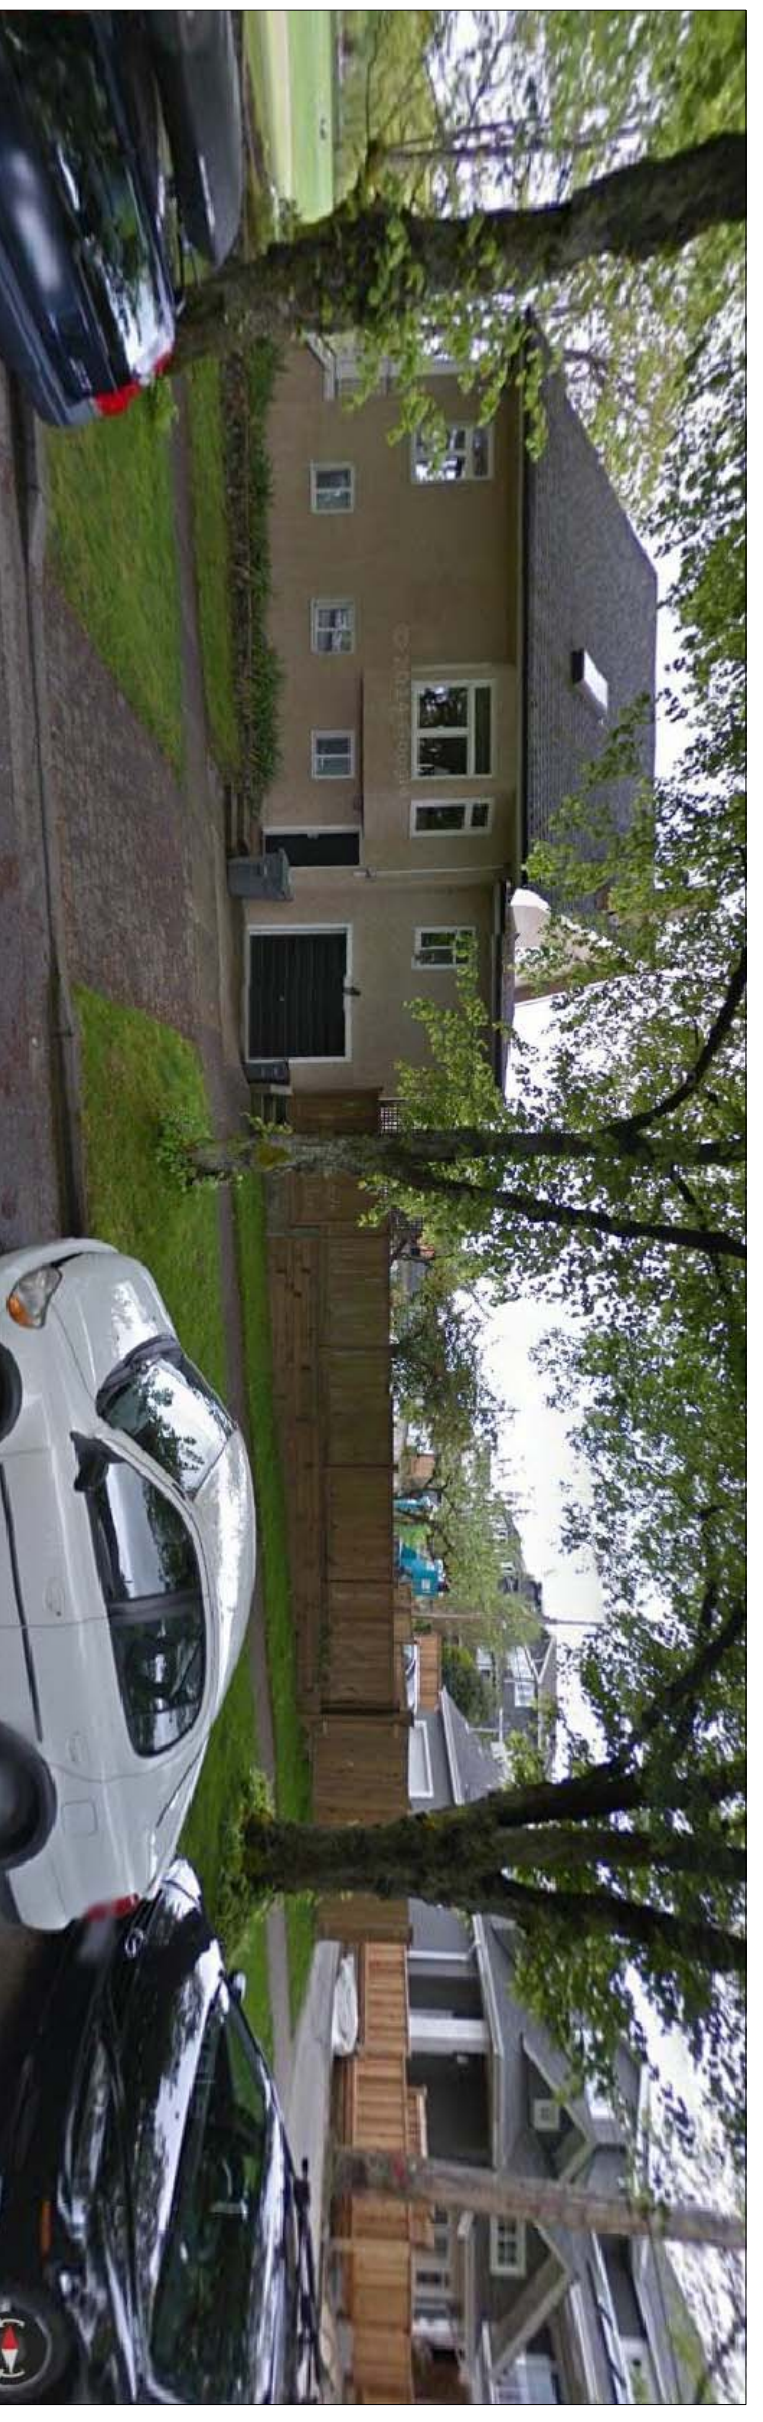


D - STREETSCAPE - REAR LANE
NORTH VIEW

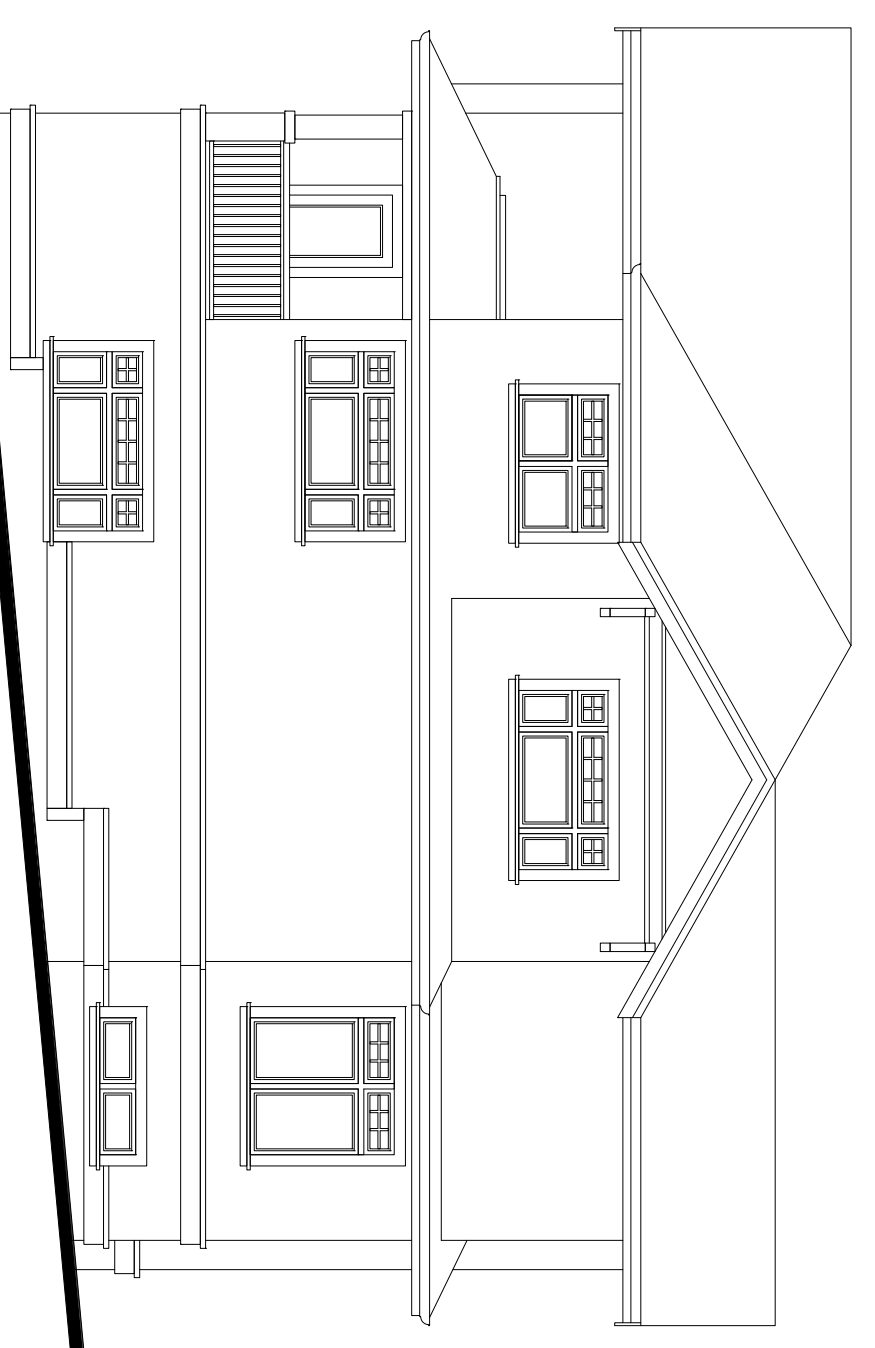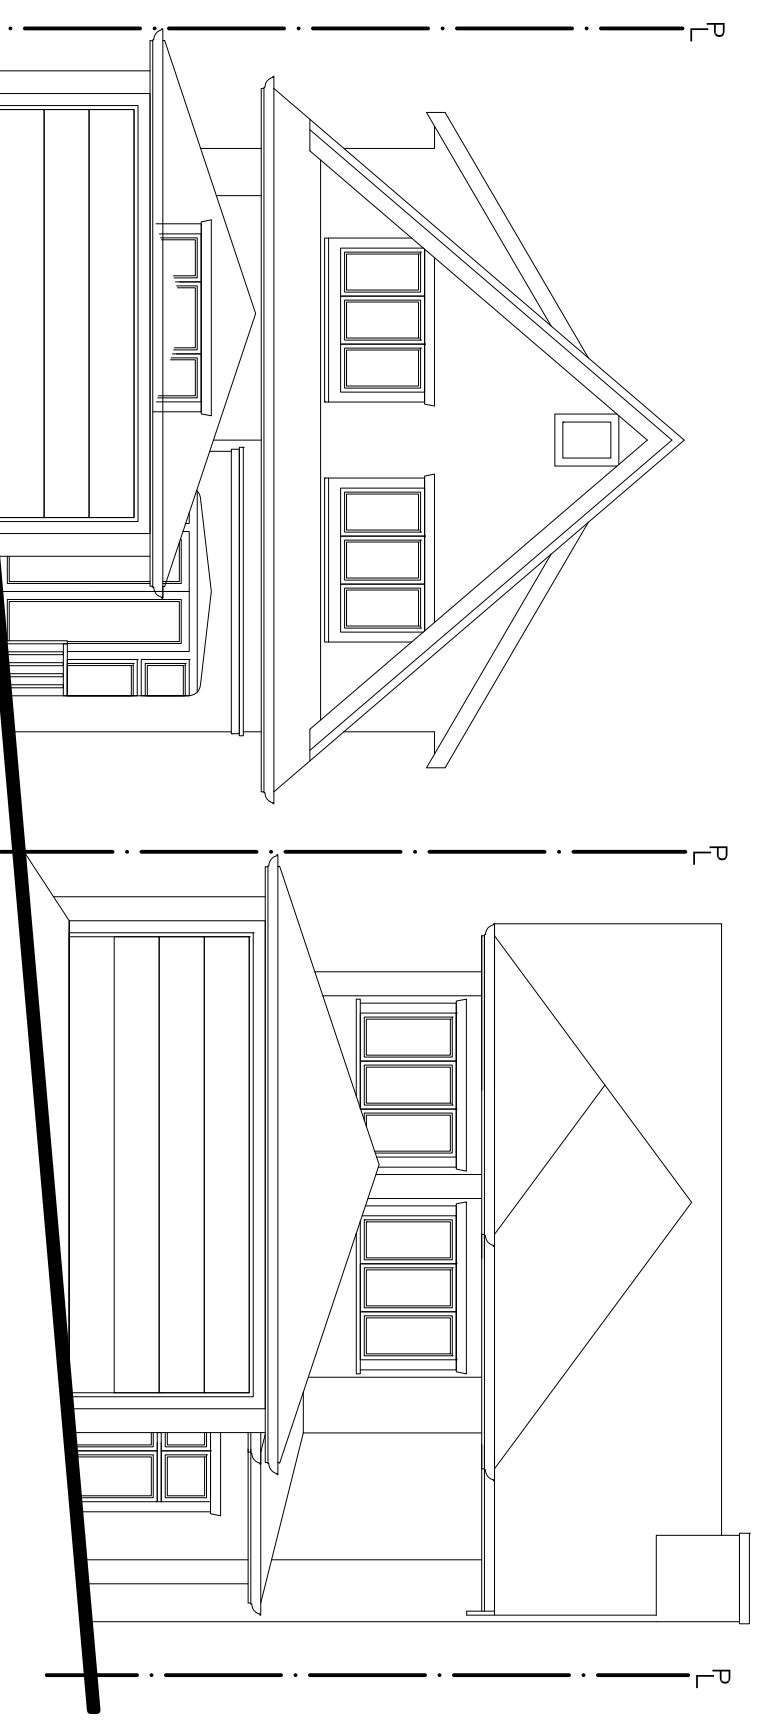


E - STREETSCAPE @ W 23RD AVE
SOUTH VIEW

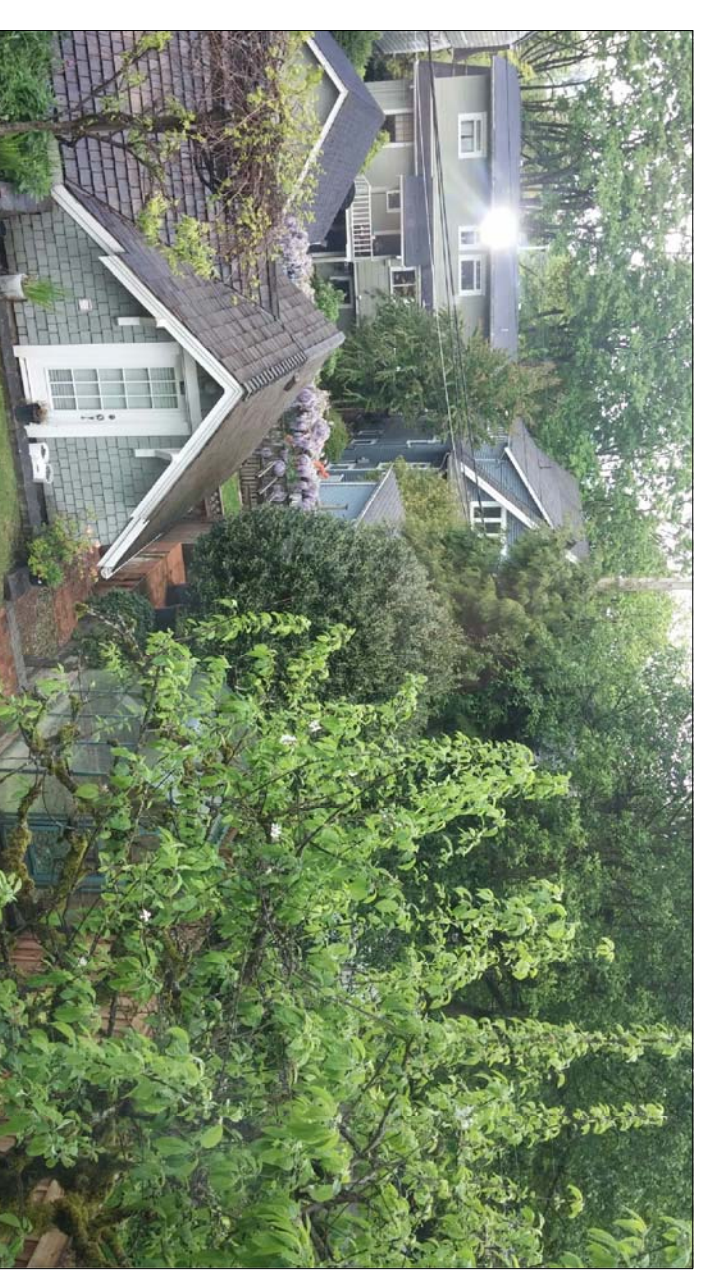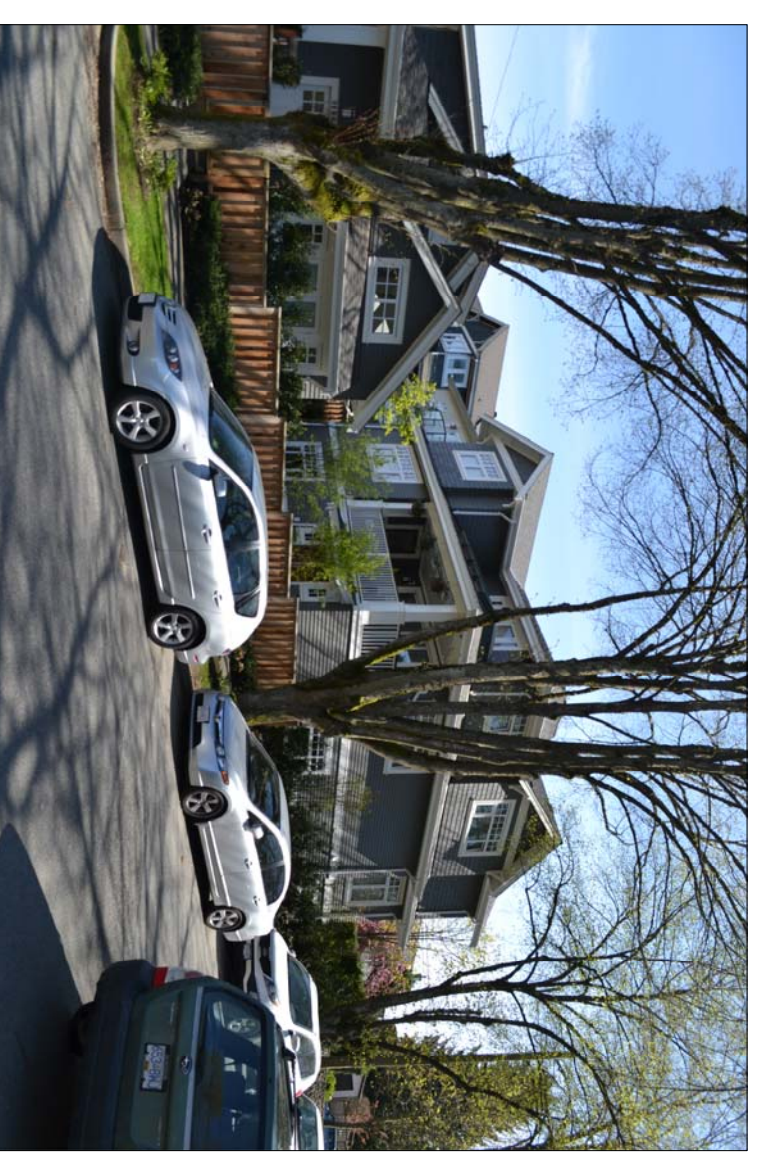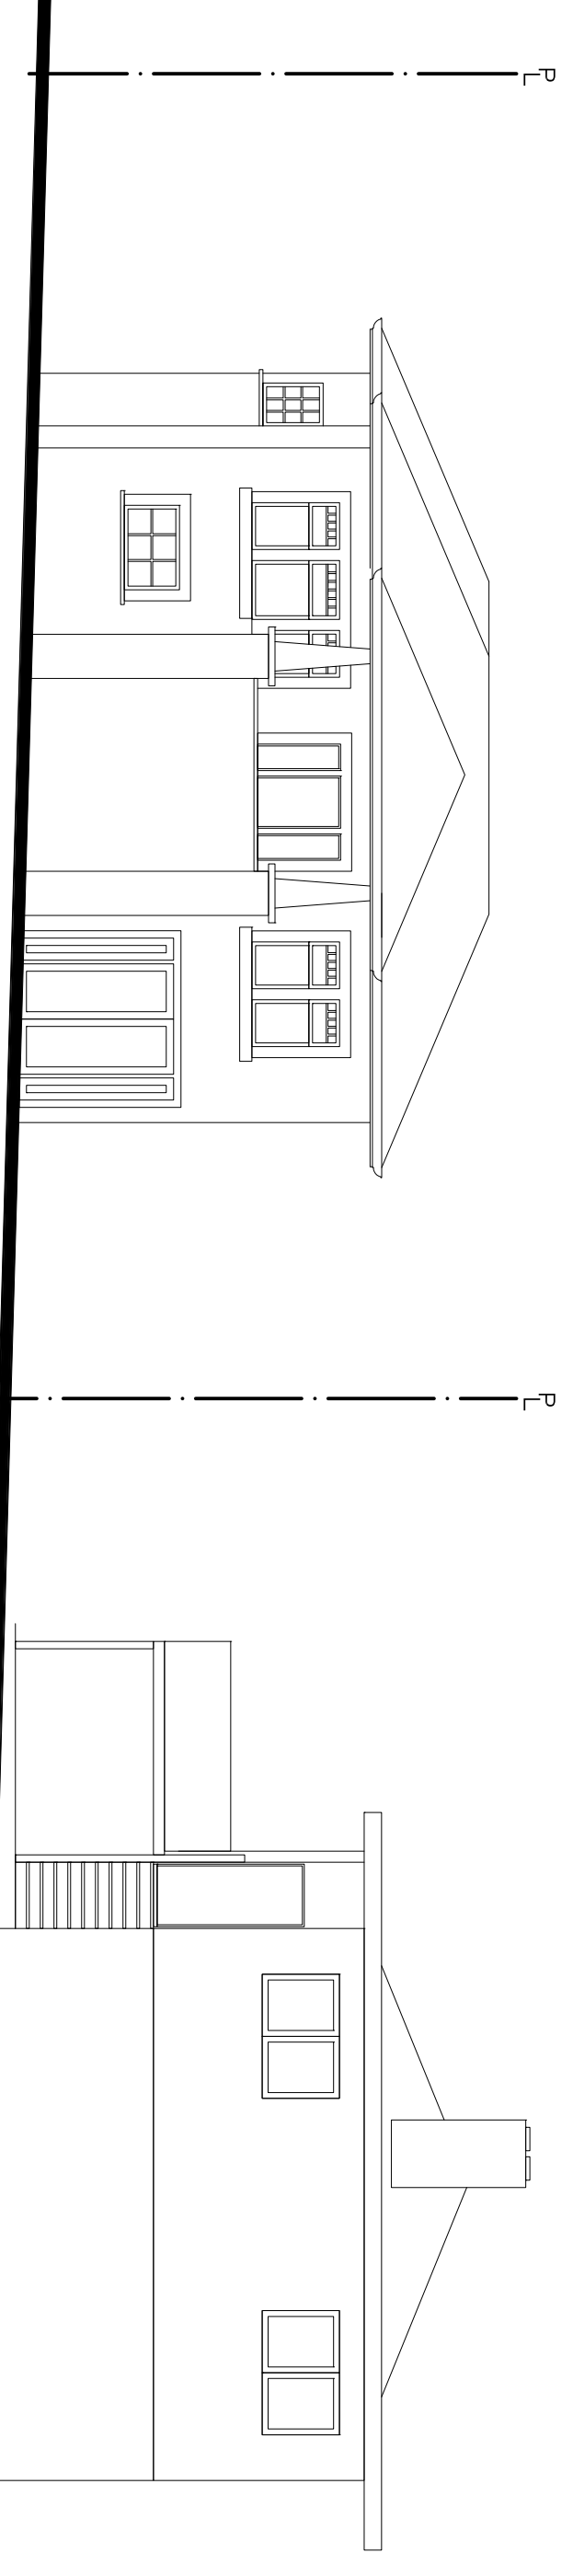

#815 W 23RD AVE - NEIGHBOUR
LANE VIEW FROM KITCHEN

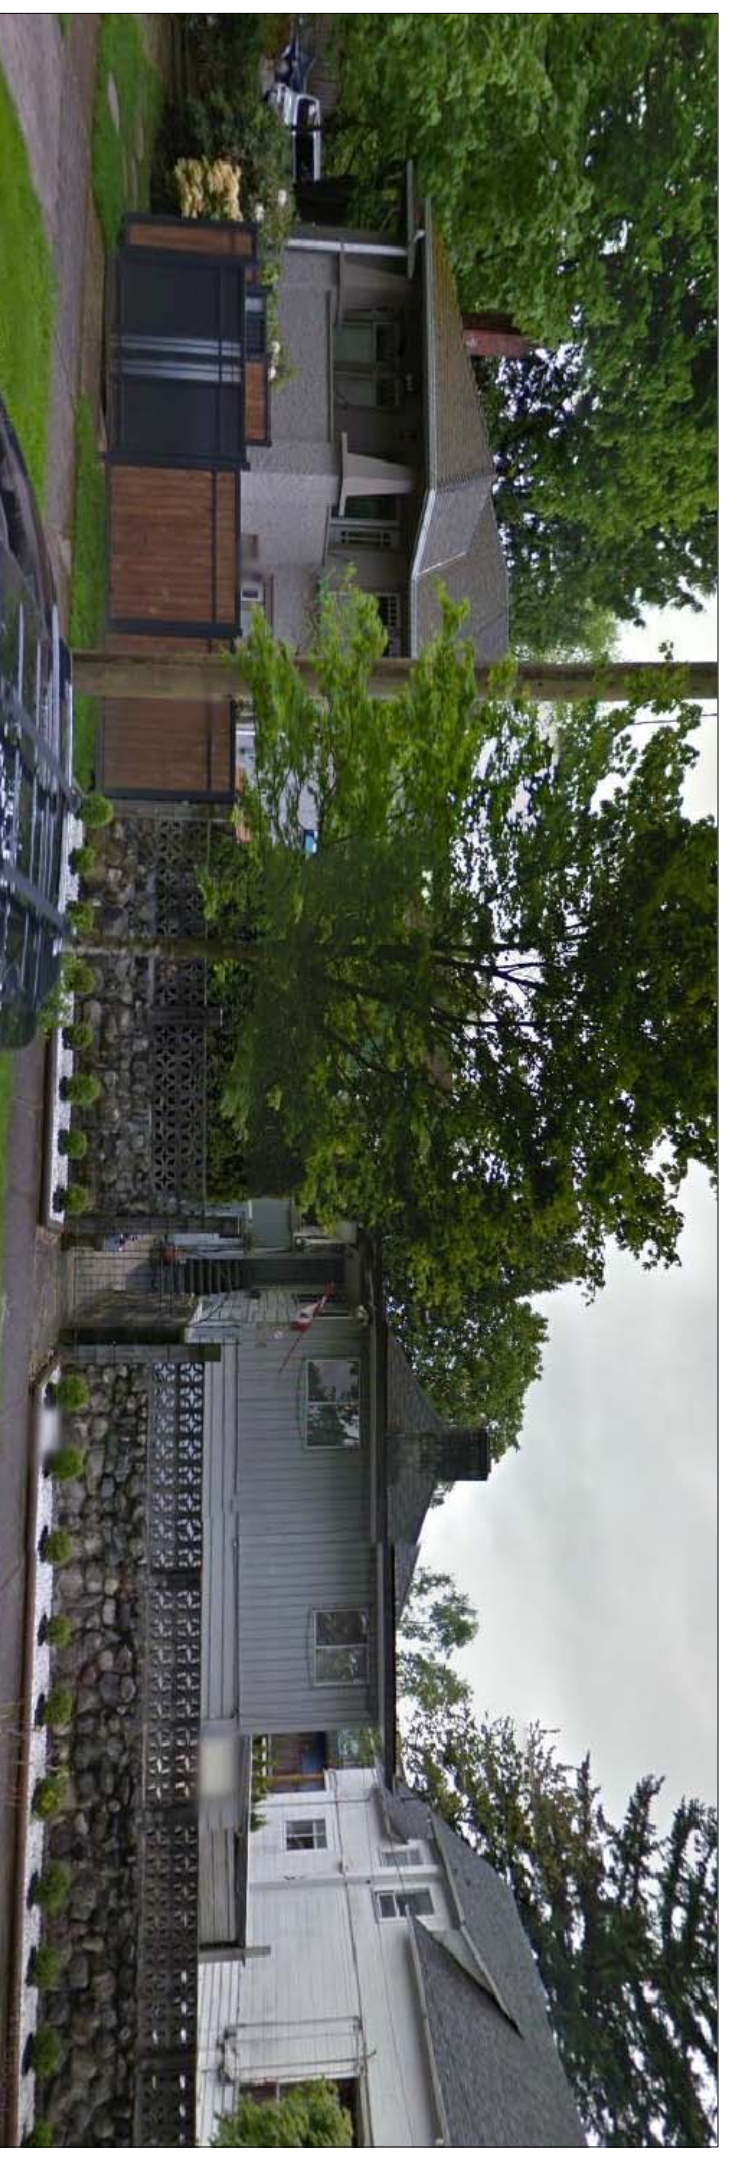

5		
4		
3	RZ II	26/08/16
2	RZ	20/05/15
1	DSN	03/02/15
	REV.	DATE

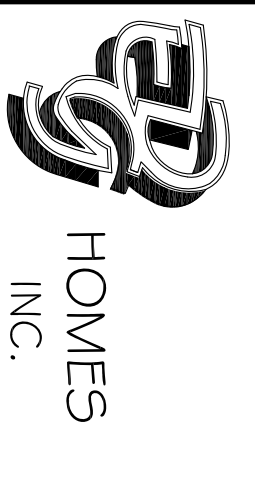

2-3304 CAMBIE ST. VANCOUVER, B.C. V5Z 2W5
Tel: 604-750-0946 Fax: 604-750-0946
Email: EDC@edi-inc.com

PROJECT:
809 W 23RD AVENUE
VANCOUVER, BC

DRAWING:
STREETSCAPE
PHOTOS
& ELEVATIONS

DATE: FEB. 03, 2015

A4