


LEGEND:

-  Existing Tree to be Protected and Retained  
32 ← number as per tree survey
-  Existing Tree to be Removed  
Refer to Tree Plan and Report for Information
-  Existing Lawn (make good any damage)
-  Reinforced Grass (Grassings 2 by Invisible Structures)
-  Shrub + Groundcover Planting
-  Broom Finished Sawcut Concrete Paving
-  Paving Slabs
-  Colored Sawcut Concrete
-  Light Bollard
-  Metal Bollard
-  Table + Chairs (# seats indicated)
-  Seatwall with Wood Benchtop
-  Flower Pots with Seasonal Planting
-  Park Bench

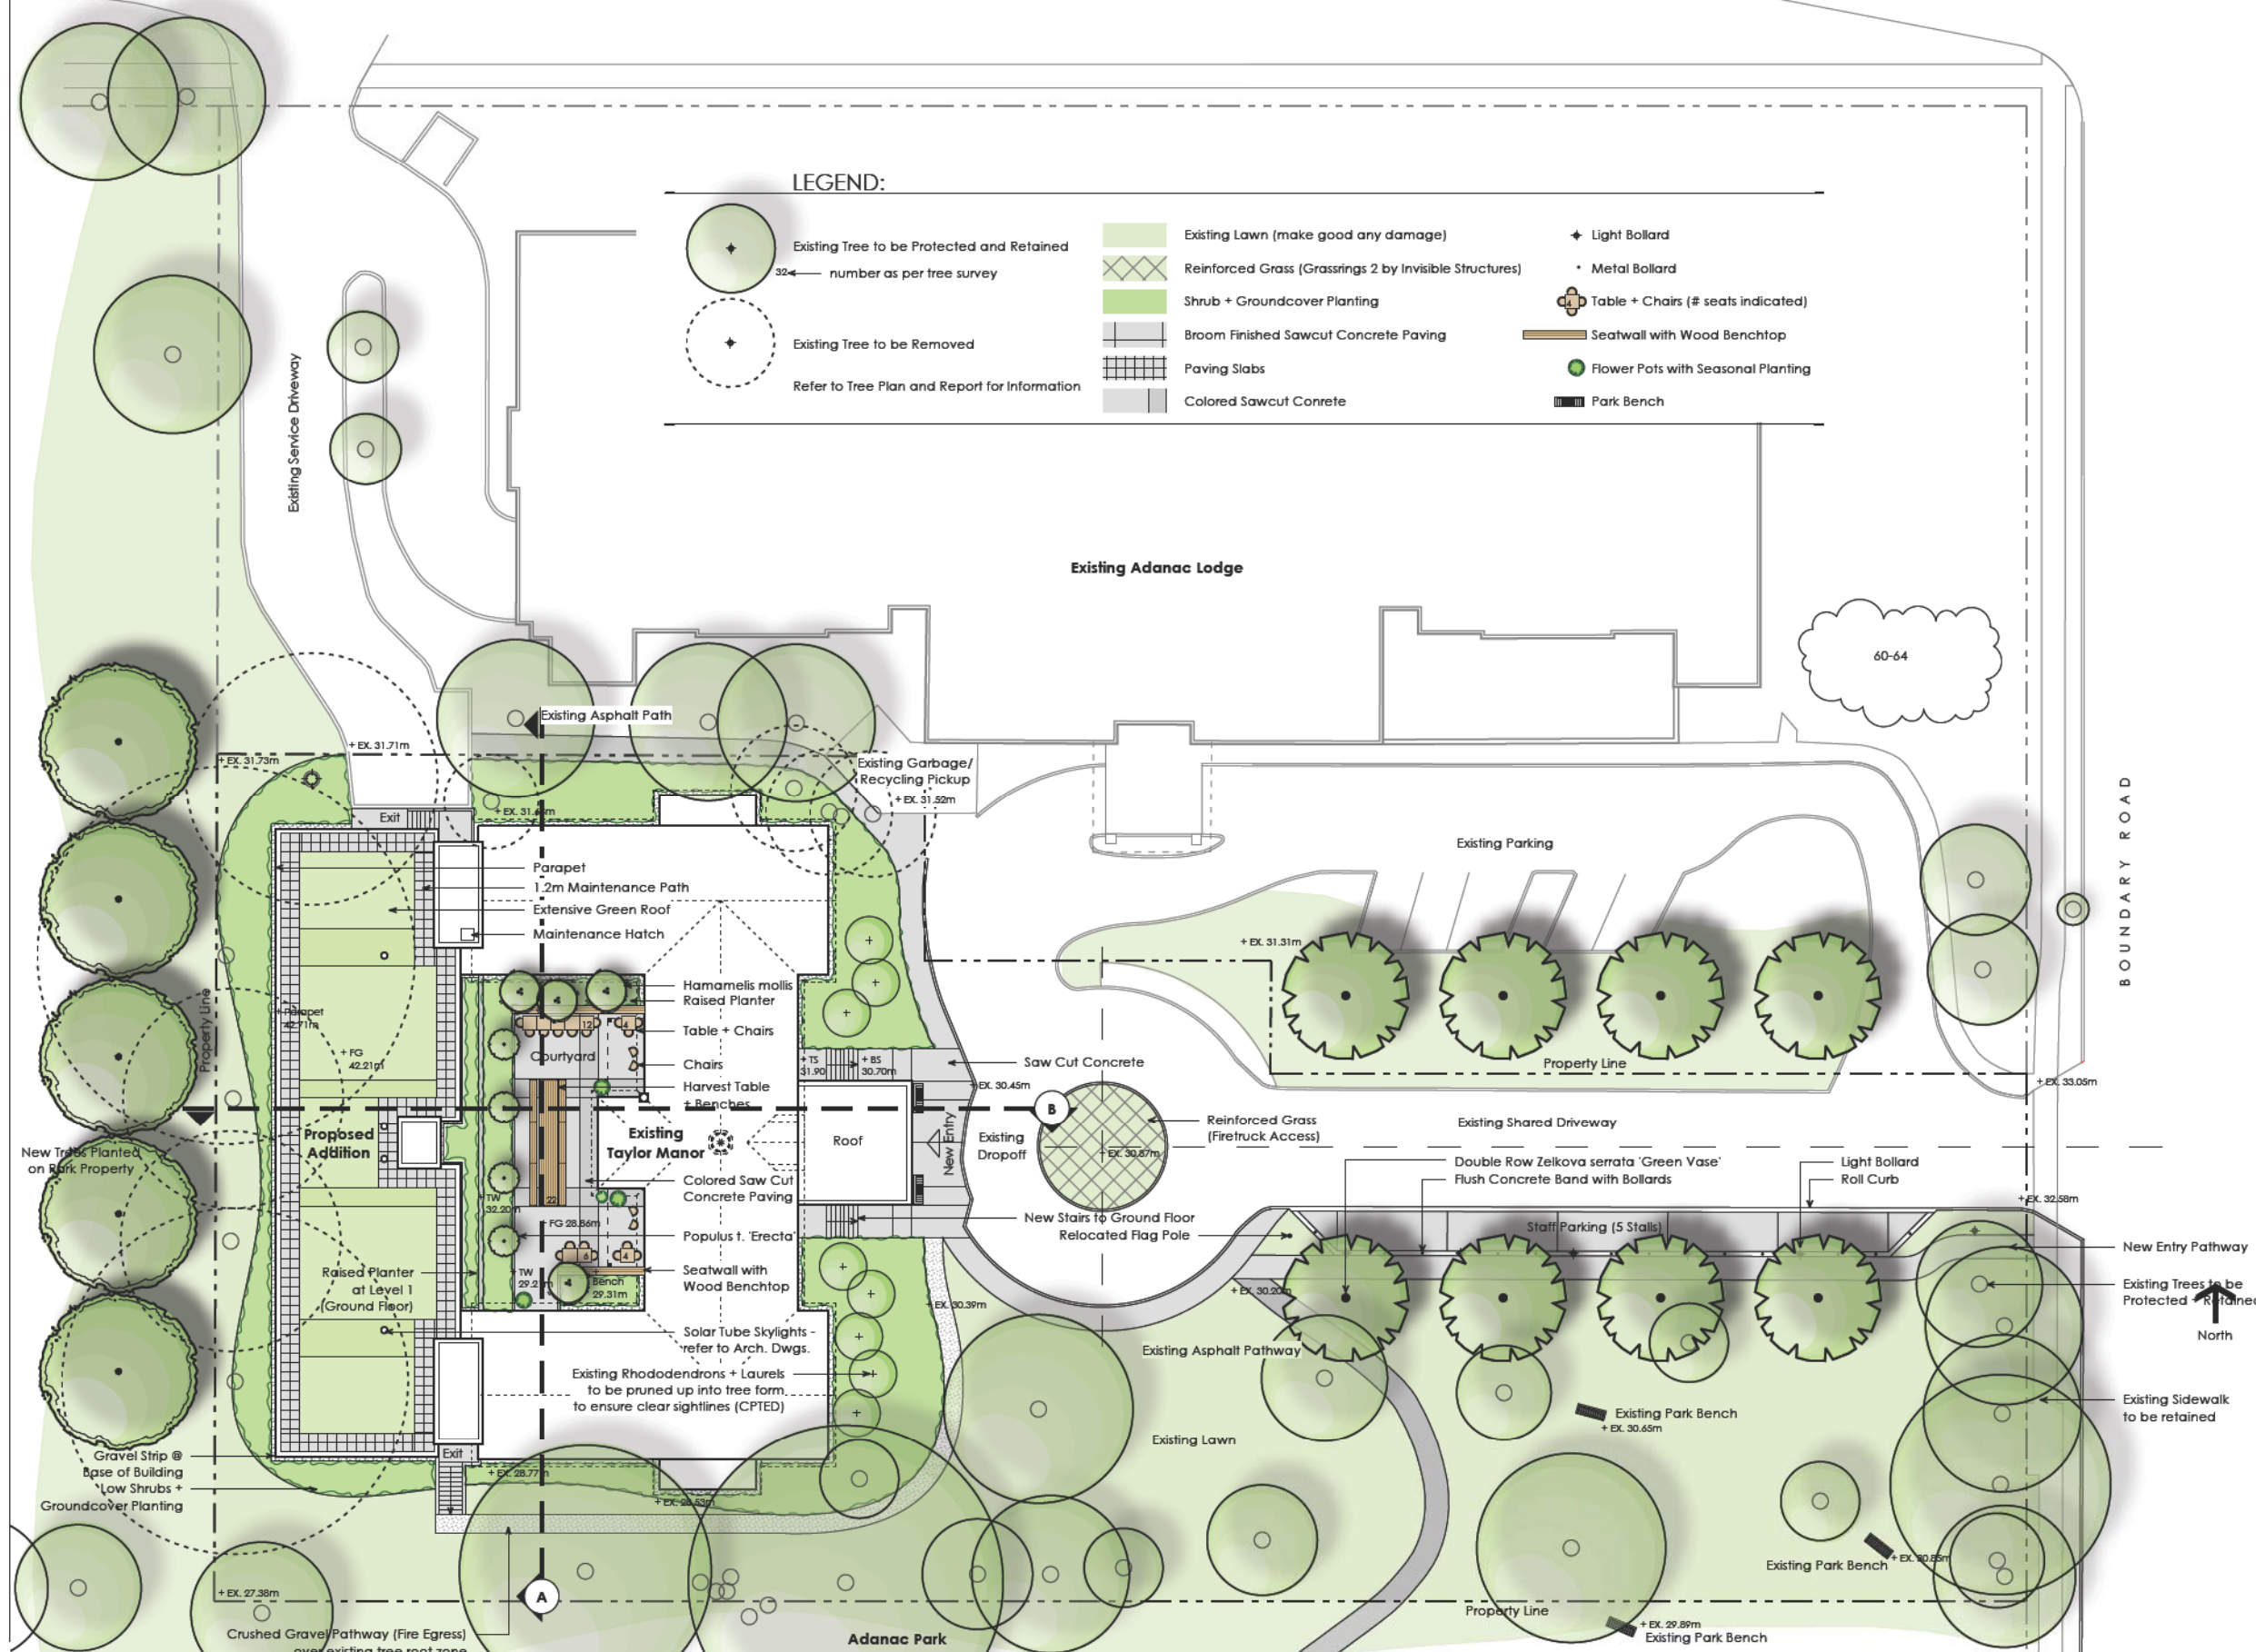

Key Plan

Revision No.	Description	Date

Issue Issued for Reasoning	Issue Date
	July 27, 2012

Consultant



Project  
**TAYLOR MANOR**  
 951 Boundary Road,  
 Vancouver BC  
 for  
 City of Vancouver

Sheet Title  
**LANDSCAPE PLAN**

Drawn By  
 JES

Checked  
 JES

Project Number  
 12051

Scale  
 1:200

Revision

Sheet Number

**L1.0**