




1 NORTH ELEVATION FSR 2.3
1" = 50'-0"

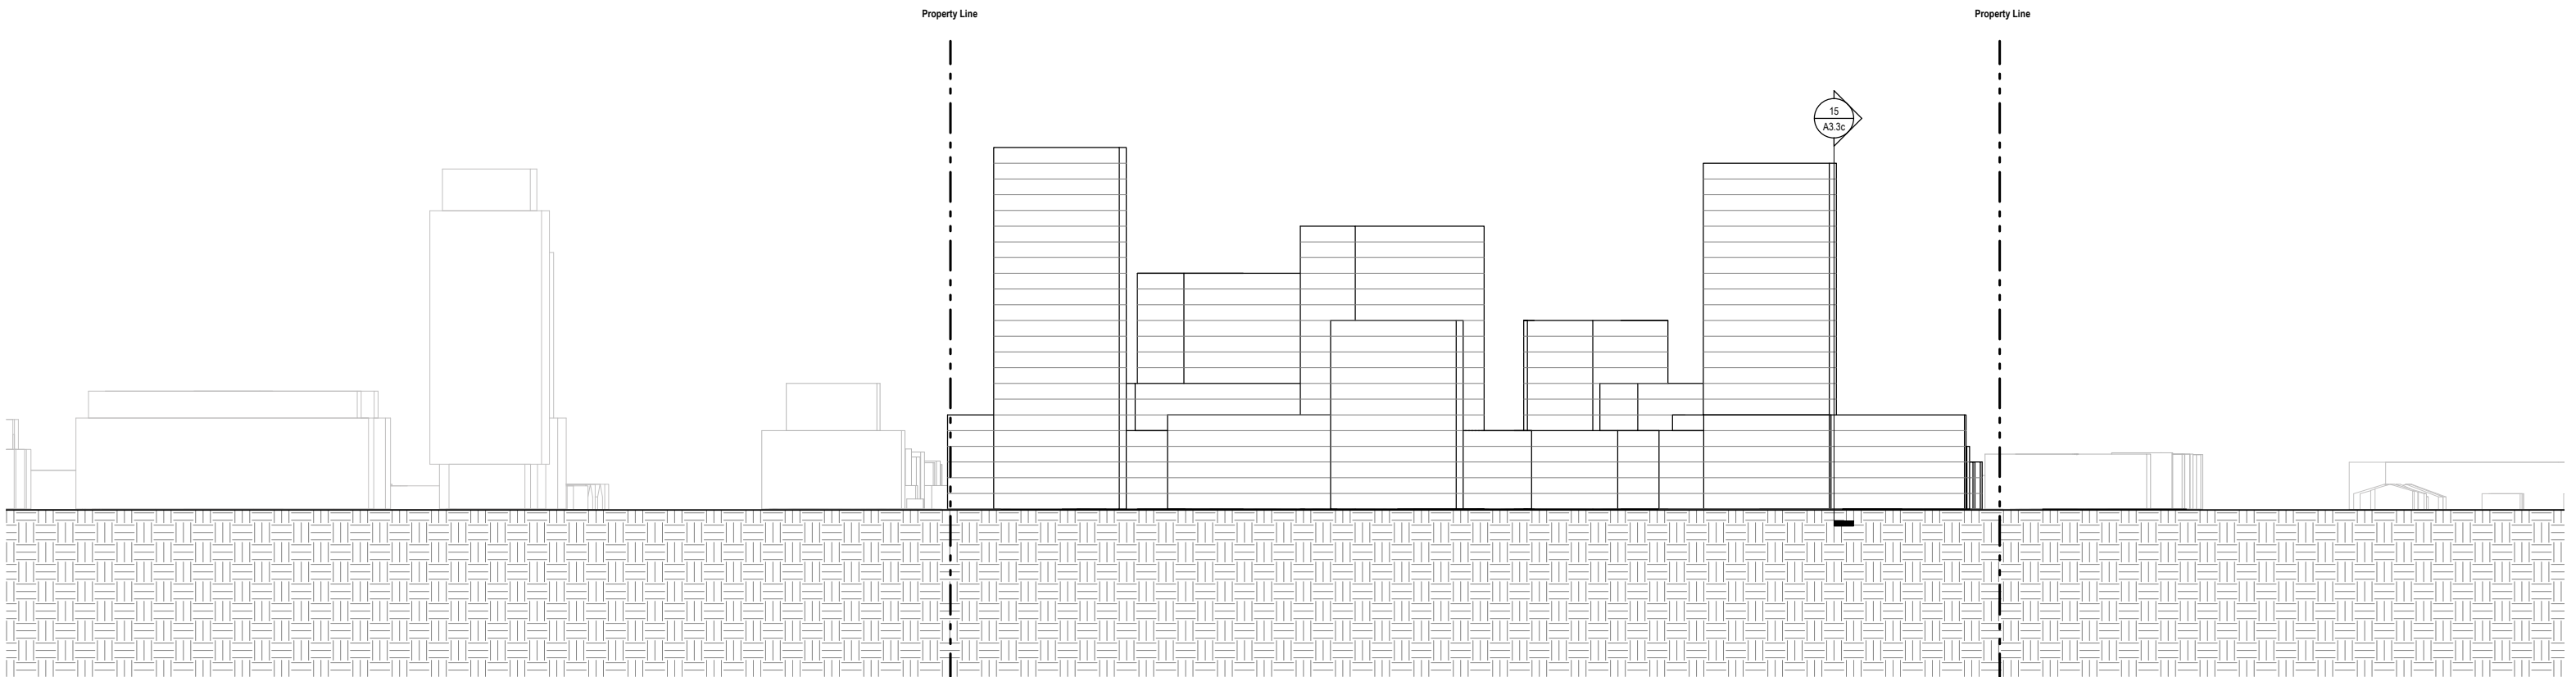


2 SOUTH ELEVATION FSR 2.3
1" = 50'-0"

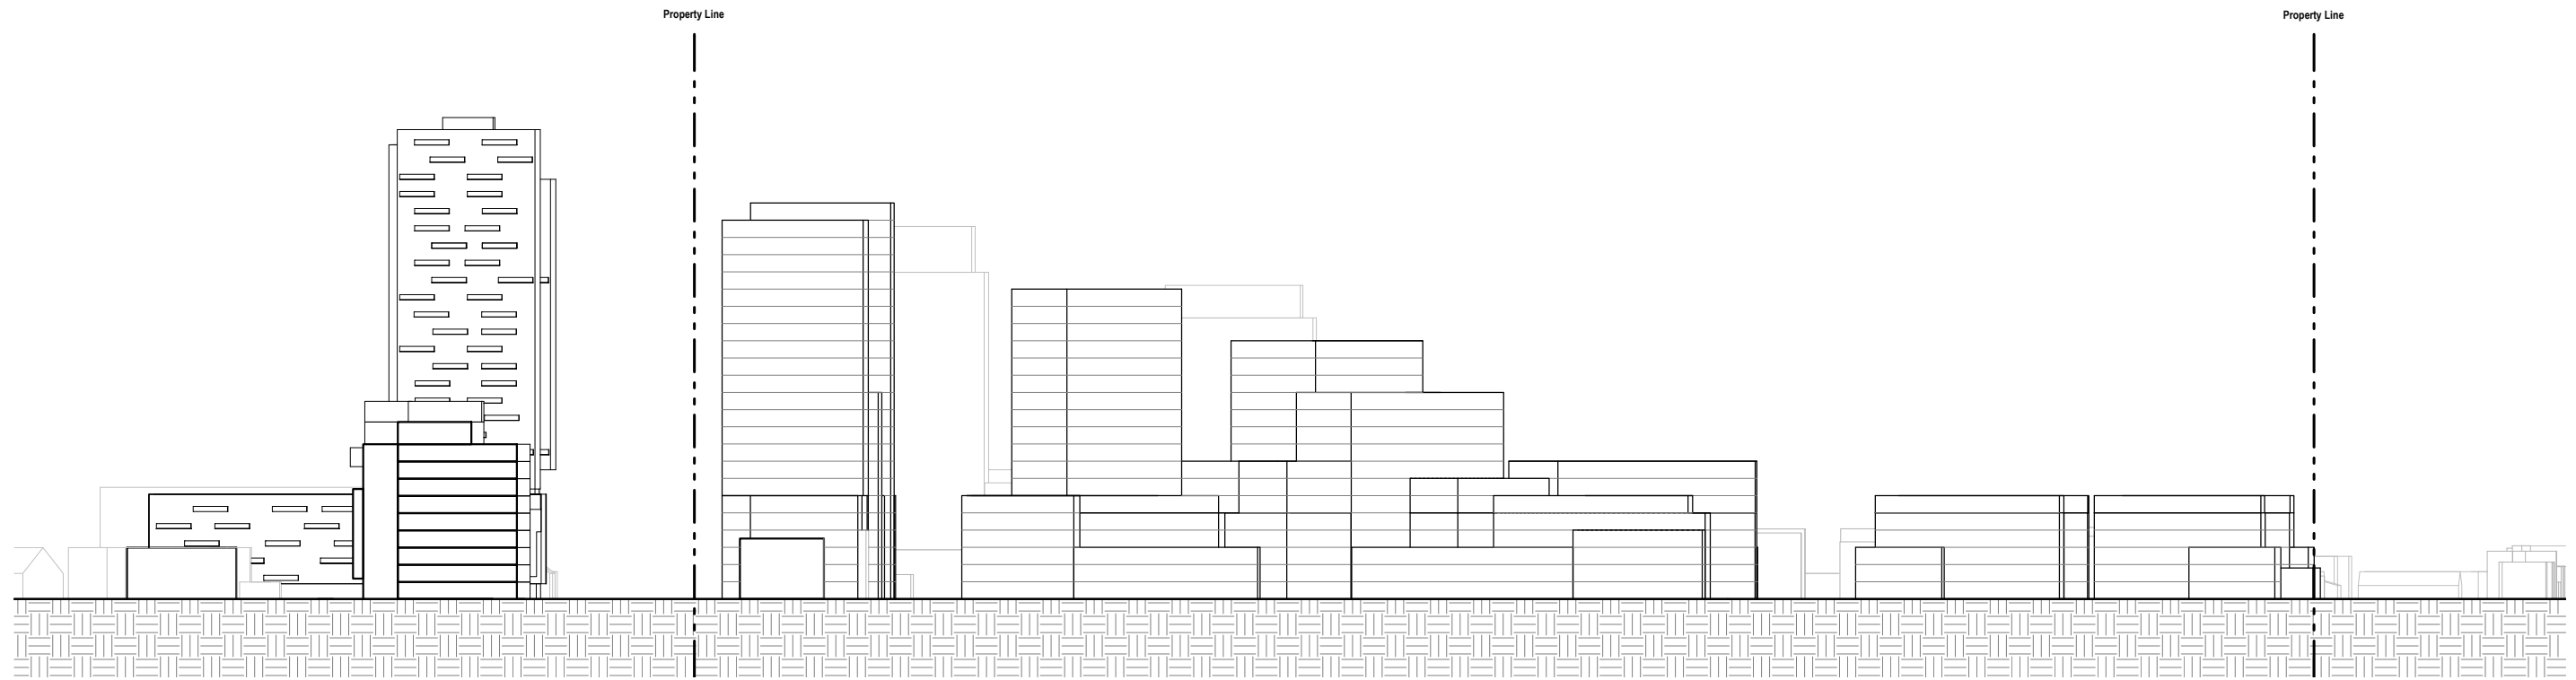


1 EAST ELEVATION FSR 2.3
1" = 50'-0"

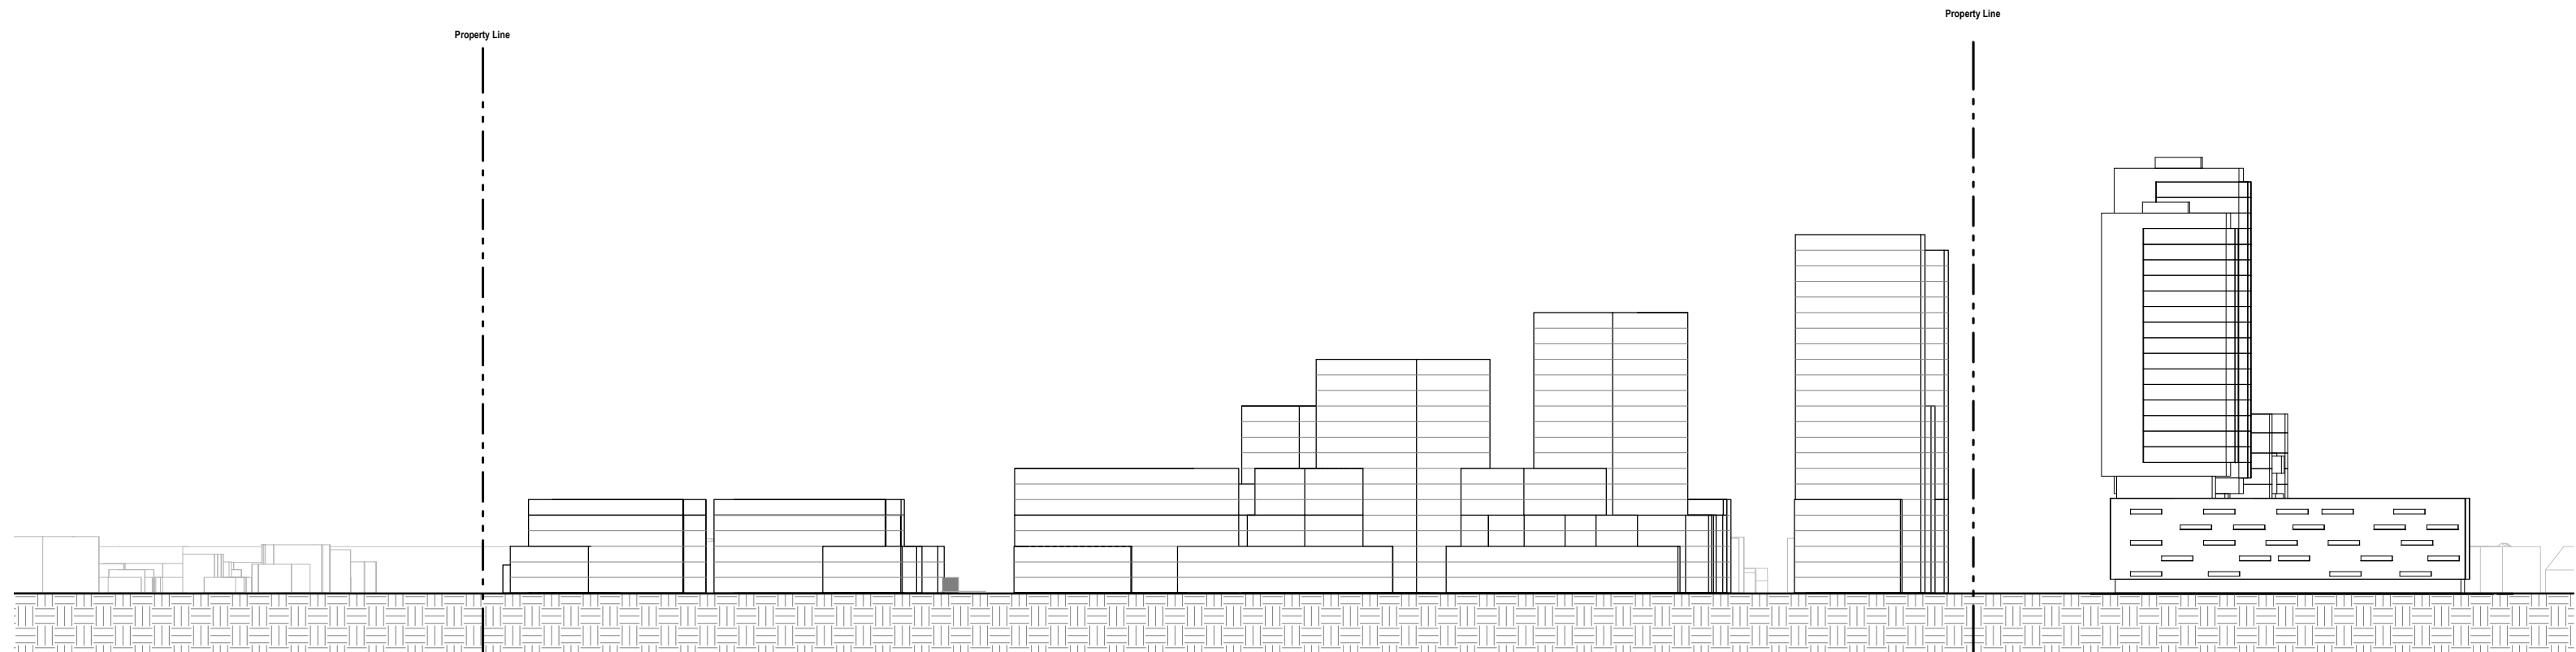


2 WEST ELEVATION FSR 2.3
1" = 50'-0"

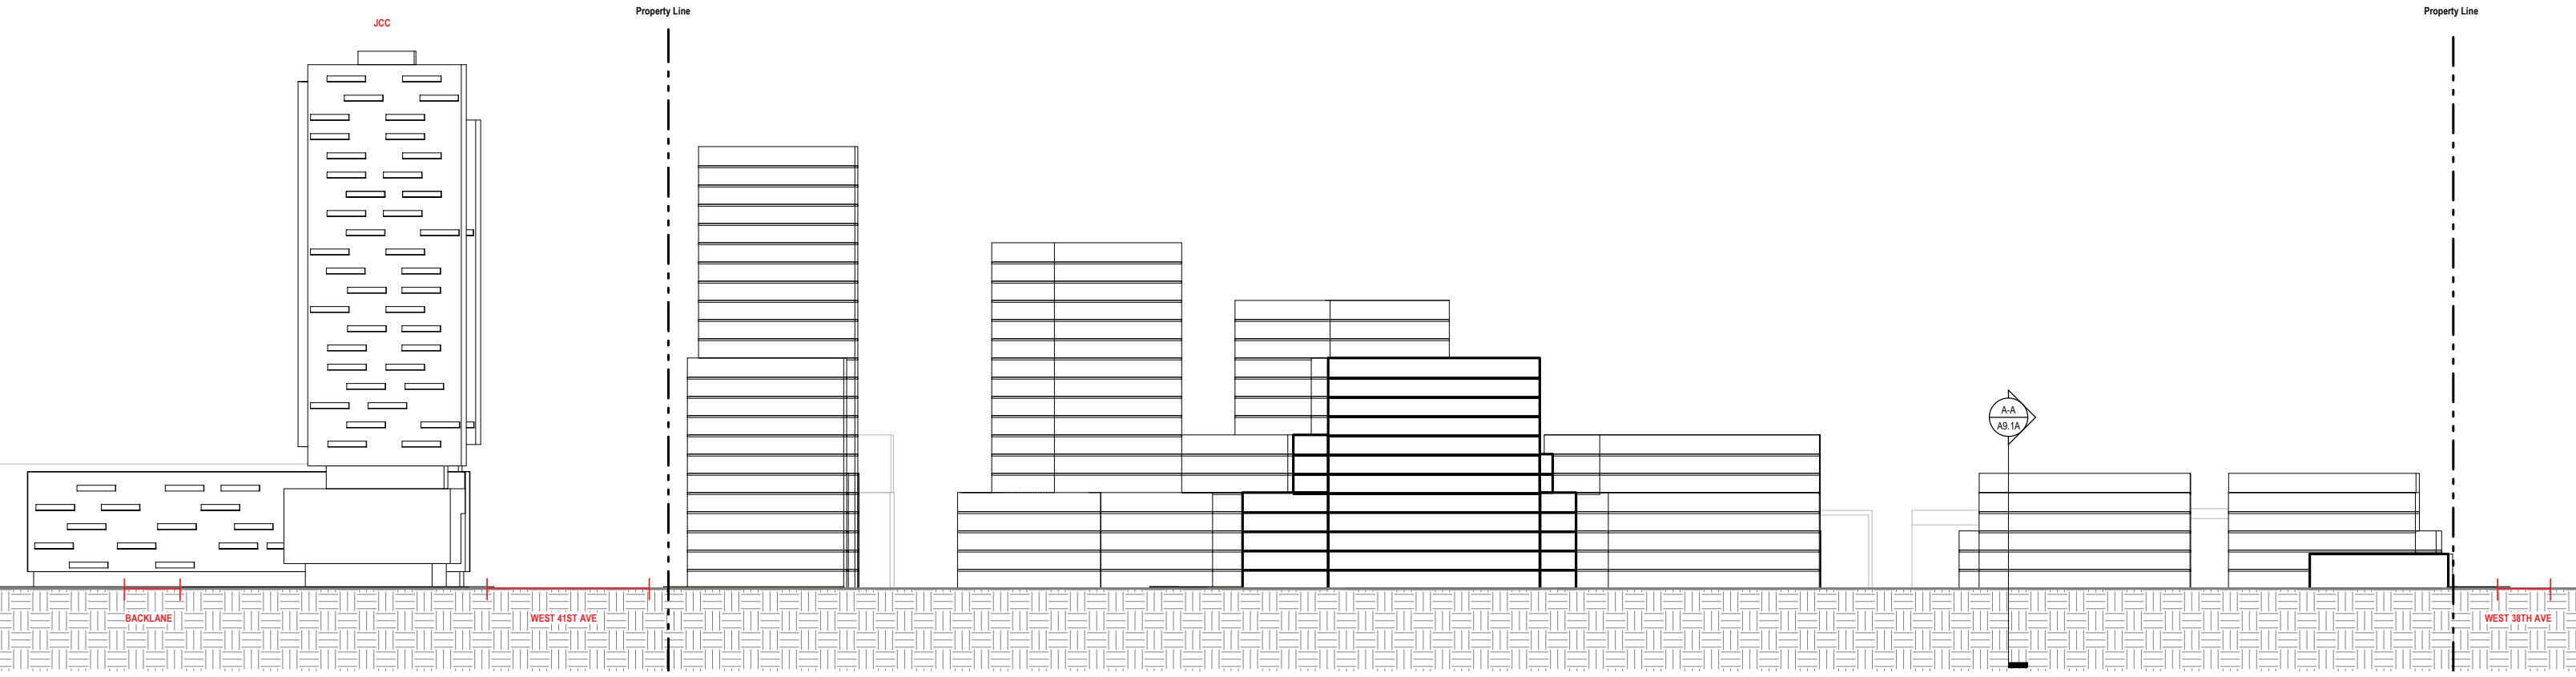


2 North / South - Section 2
1" = 40'-0"

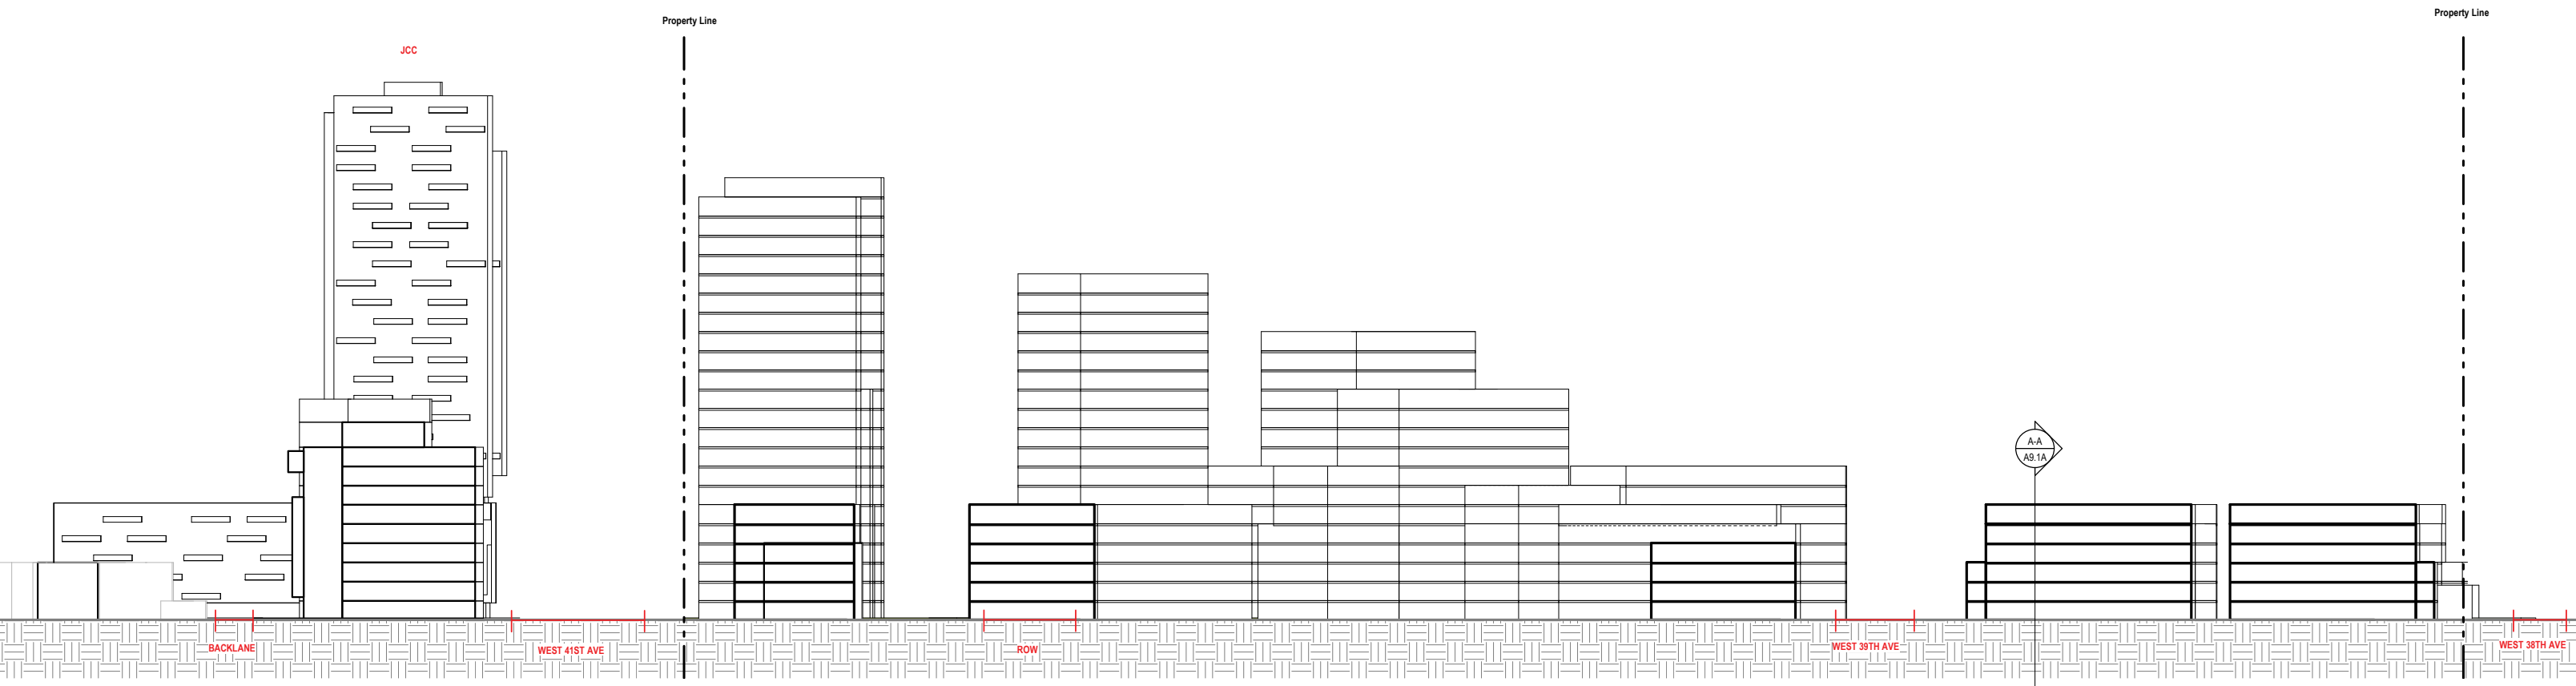

3 North / South - Section 3
1" = 40'-0"

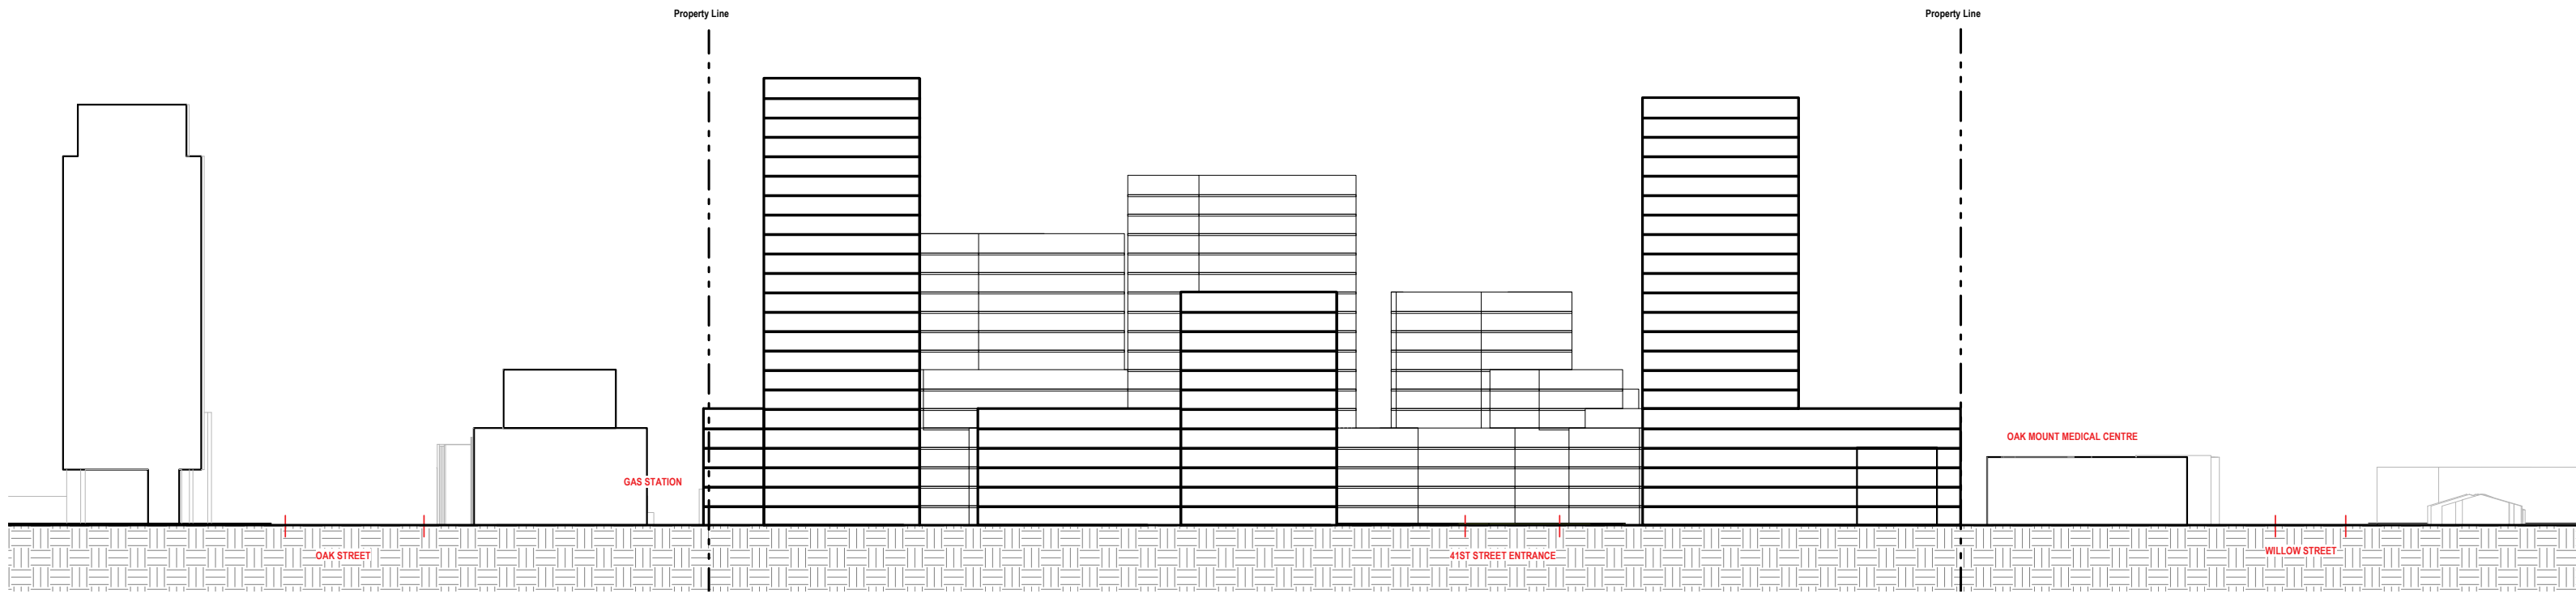

1 East / West - Section 1
1" = 40'-0"

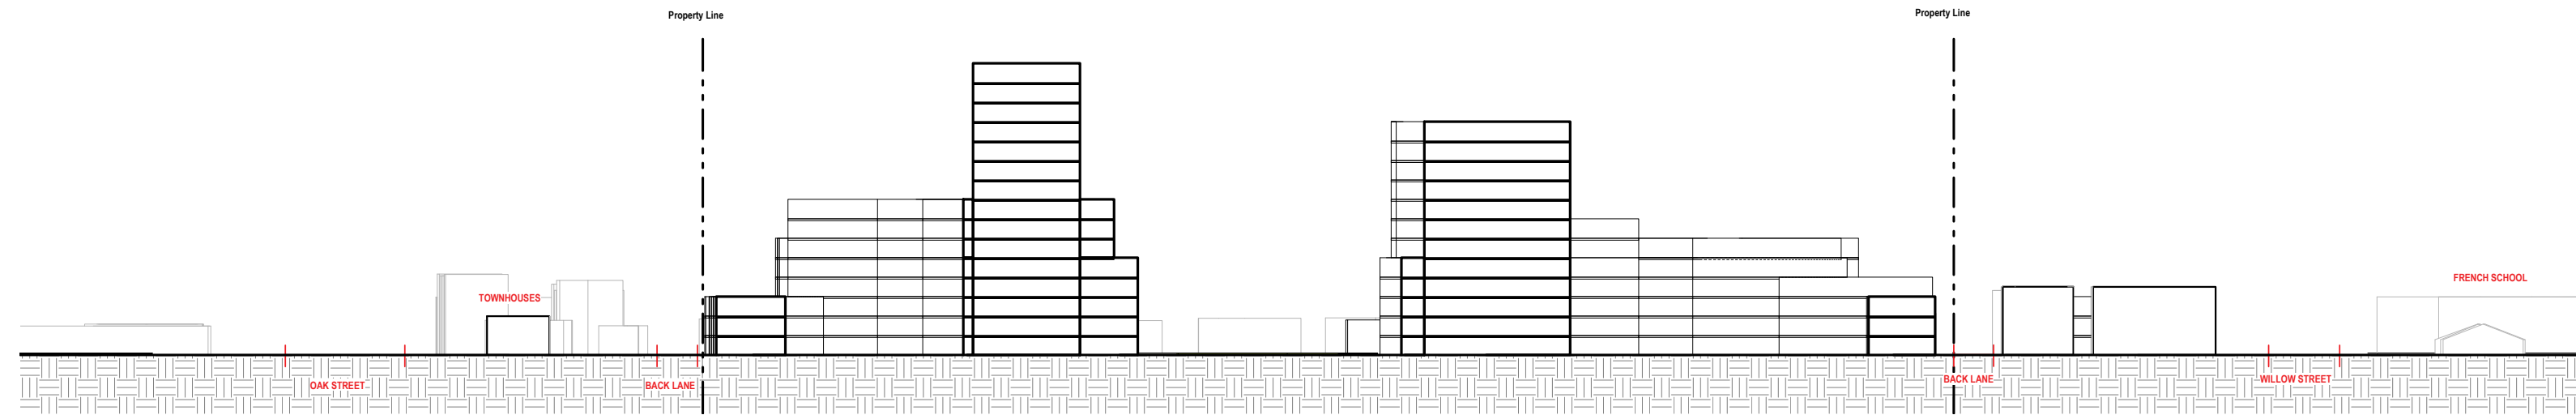

2 East / West - Section 2
1" = 40'-0"

